

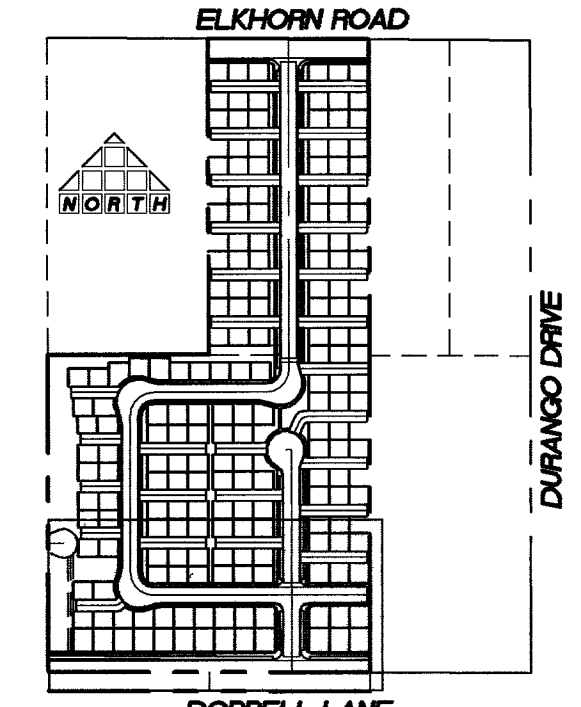


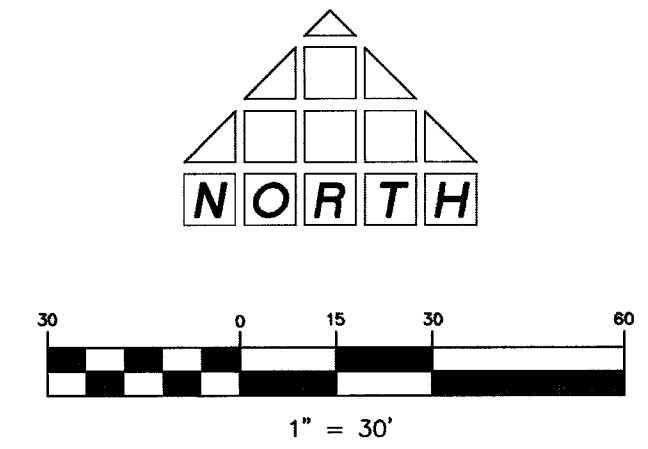

- LEGEND**
- PROPOSED 400W HPS TS POLE XX-A
 - PROPOSED 250 W HPS STREETLIGHT
 - PROPOSED 200 W HPS STREETLIGHT
 - PROPOSED 150W HPS STREETLIGHT
 - PROPOSED 100W HPS STREETLIGHT
 - EXISTING STREETLIGHT
 - PROPOSED STREETLIGHT SERVICE POINT
 - PROPOSED 3 1/2 PULLBOX
 - PROPOSED STREETLIGHT CONDUIT
 - PROPOSED 3" CONDUIT WITH (1) #8 THW AND PULLSTRING FOR "F.A.S.T."
 - STOP SIGN
 - STREET NAME SIGN
 - "NO PARKING BEYOND THIS POINT" SIGN PER USD #213
 - SIGHT VISIBILITY RESTRICTION ZONES PER STD. DWG. 201.1 (NOTHING OVER 24" IN HEIGHT ALLOWED IN SVZ EXCEPT TRAFFIC CONTROL DEVICES)

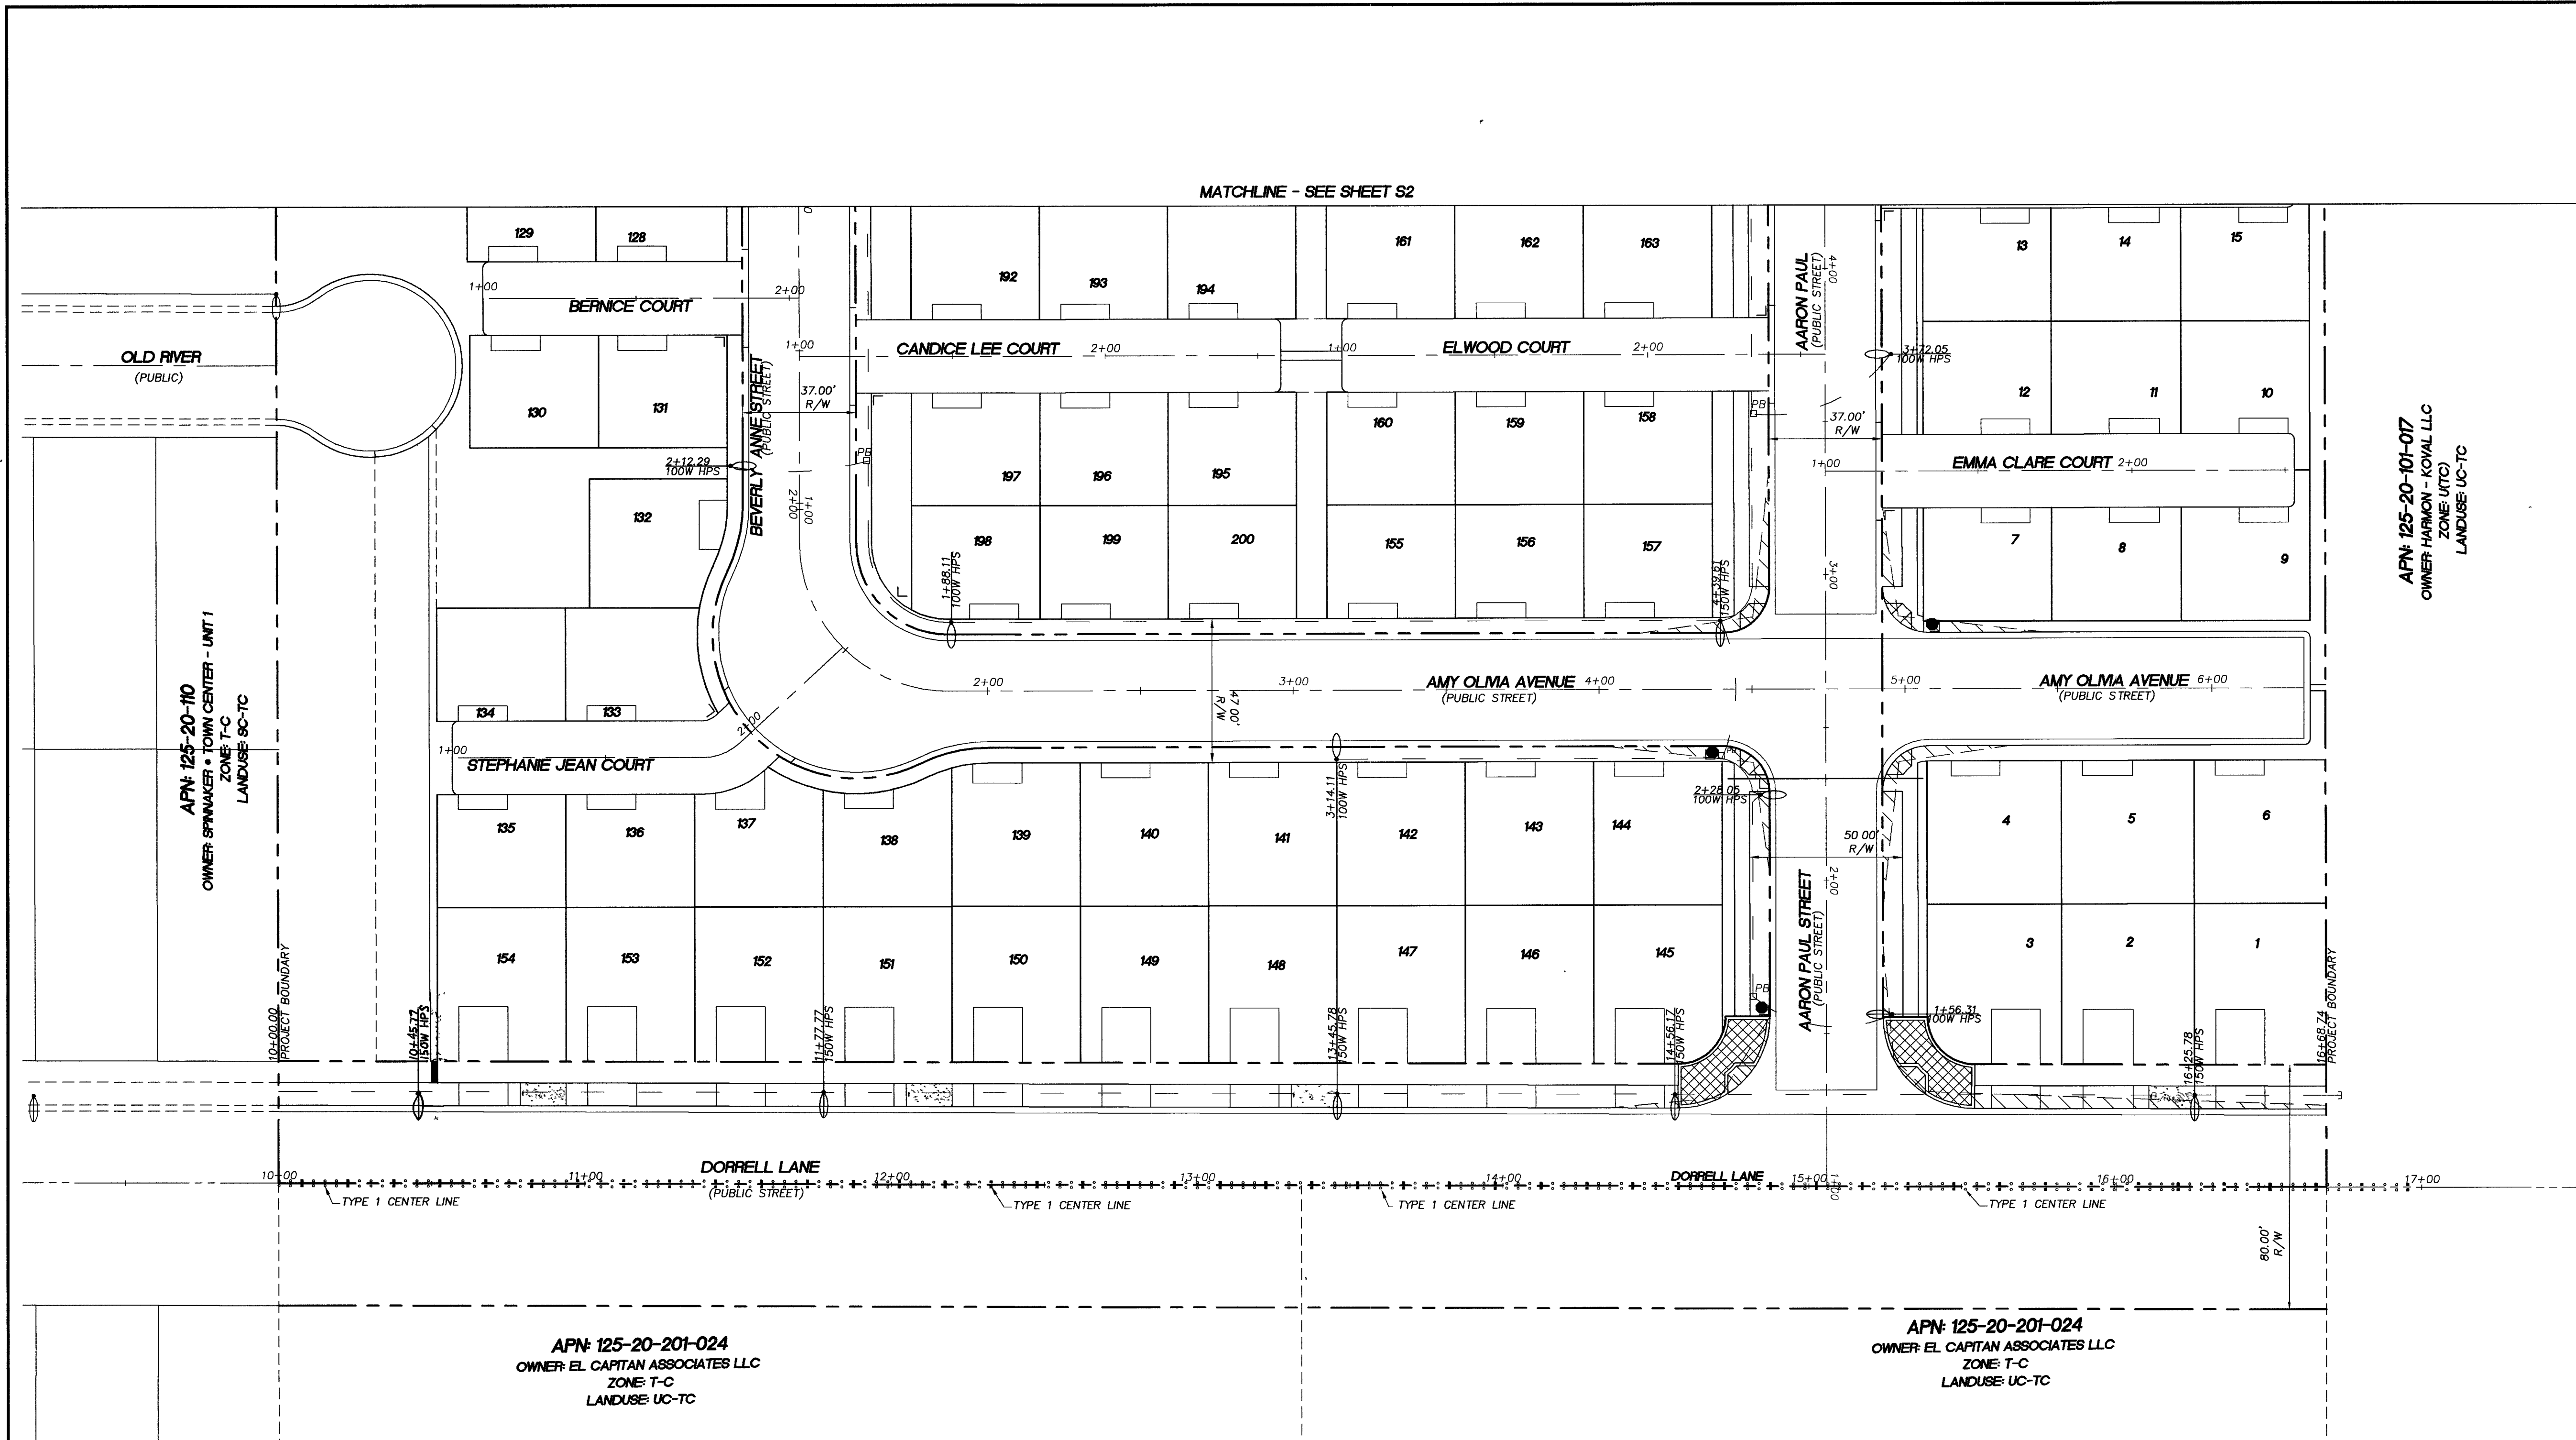





Avoid cutting underground utility lines. It's costly.
Call before you Dig
1-800-227-2600
UNDERGROUND SERVICES (USA)

Avoid overhead power line contact.
Call before you Overhead
1-702-593-6111
NEVADA POWER CORPORATION
SAFETY SERVICES DEPARTMENT

NEVADA POWER CORPORATION
SAFETY SERVICES DEPARTMENT
CALL BEFORE YOU DIG
UNDERGROUND
1-702-435-7511
1-702-228-5511

BASIS OF BEARING
NORTH 89°54'17" EAST, BEING THE SOUTH LINE OF THE SOUTHEAST QUARTER (SE 1/4) OF THE NORTHWEST QUARTER (NW 1/4) OF SECTION 20, TOWNSHIP 19 SOUTH, RANGE 60 EAST, M.D.M., CLARK COUNTY, NEVADA AS SHOWN IN FILE 118 OF SURVEYS AT PAGE 89, OFFICIAL RECORDS, COUNTY OF CLARK, STATE OF NEVADA.

BENCHMARK
CITY OF LAS VEGAS VERTICAL CONTROL POINT "SLV90 18SES", BEING A RIVET PLATE IN A CONCRETE CYLINDER, NORTHWEST CORNER OF ELKHORN AND FORT APACHE
ELEVATION: 2675.26 (FEET)
815.4214 (METERS)
CITY OF LAS VEGAS VERTICAL CONTROL BASED ON NORTH AMERICAN VERTICAL DATUM OF 1988 (NAVD 88)

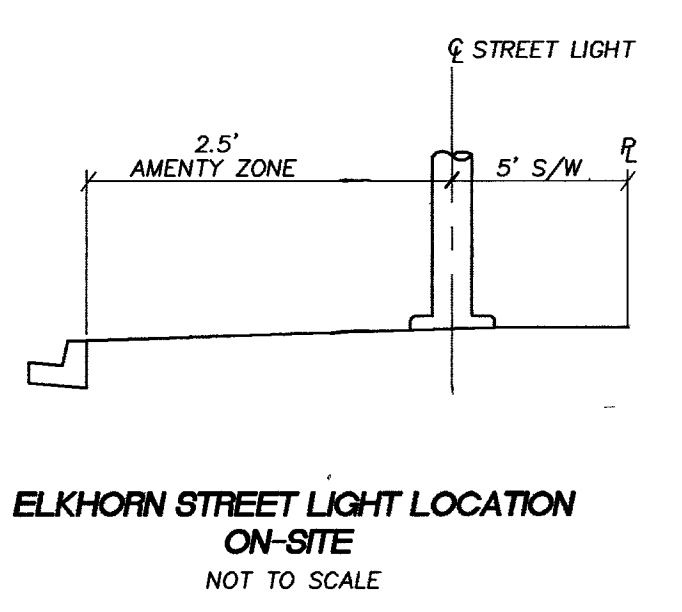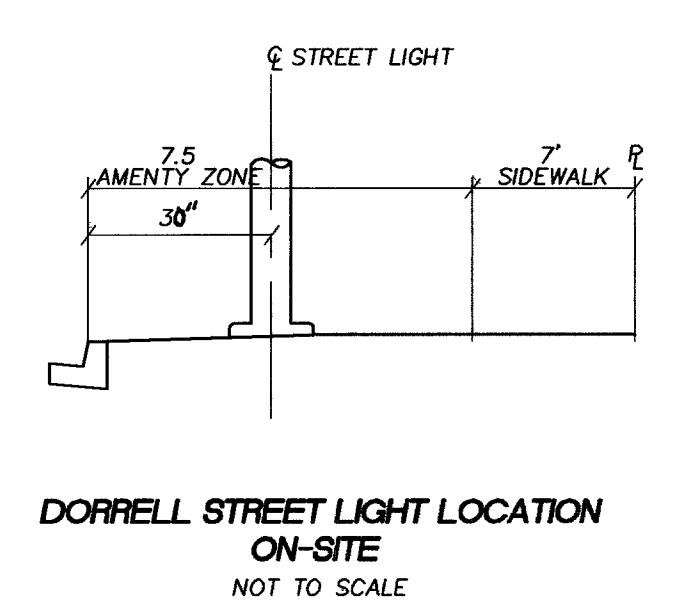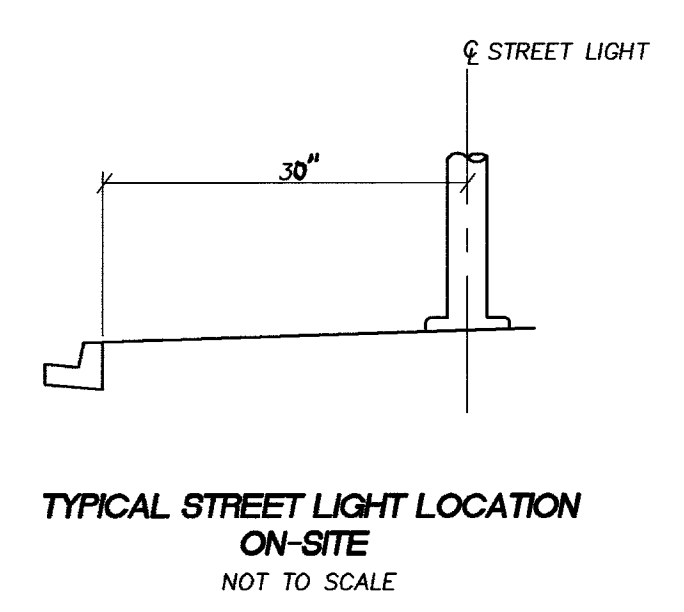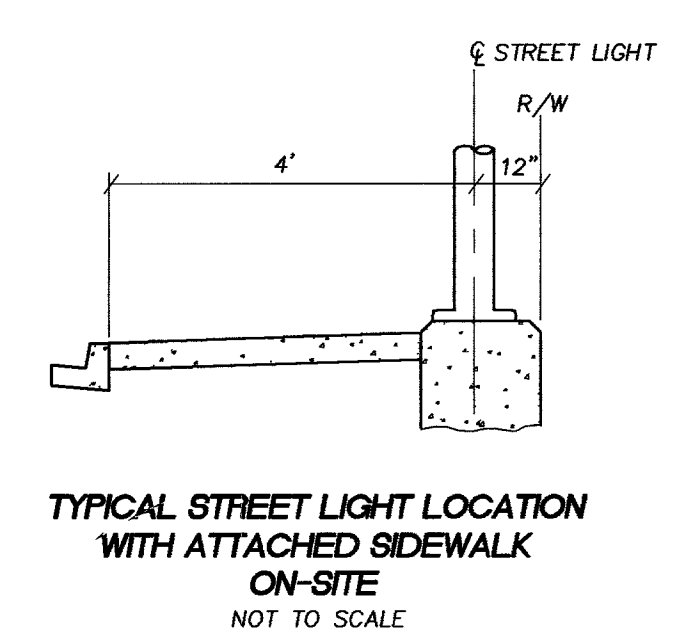

DRAWN BY		DESIGNED BY		CHECKED BY		SCALE		PROJECT NO		001.04005	
THOMASON		CONSULTING		ENGINEERS		1"=30'		APN: 125-20-101-017		OWNER: HARMON - KOVAL LLC	
3161 E. WARM SPRINGS ROAD, SUITE 200		JULIEN, NEVADA 89129		702-332-6125		FAX: 702-332-6129		REVISION		1/21/05	
RICHMOND AMERICAN HOMES WHITNEY HEIGHTS STREETLIGHT, SIGNAGE AND STRIPING PLAN											
SHEET S3 OF 33 DRAWING NO 1574/858											