
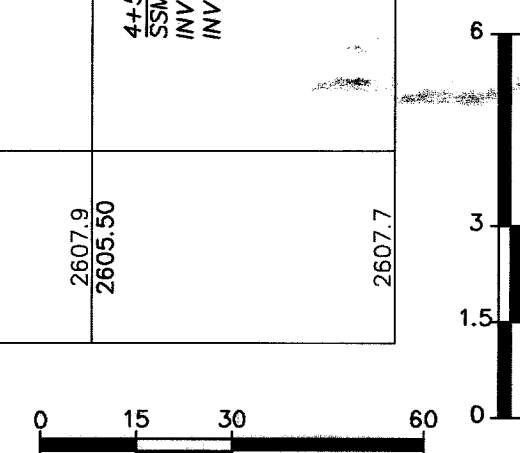


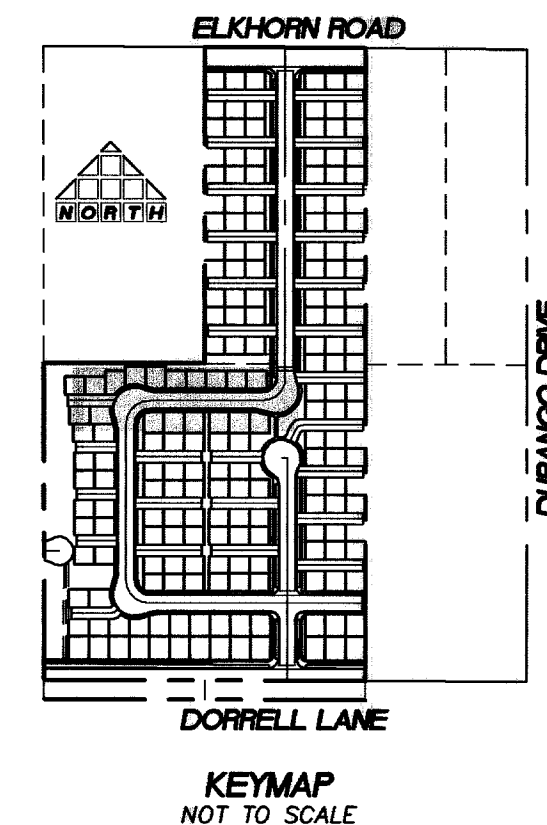

	A	B	TYPE
A	8'	8'	I
B	4.5	21.5'	I

- ## CONSTRUCTION NOTES
- 1 SAWCUT AND MATCH EXISTING
 - 2 CONSTRUCT CASE 1 SIDEWALK RAMP PER CCASD 235
SEE TABLE FOR LENGTHS AND DETAIL SHEET D2
 - 3 CONSTRUCT 7' SIDEWALK PER CCASD 234
 - 4 CONSTRUCT 24" CONCRETE ALLEY PER MODIFIED CCASD 215
 - 5 CONSTRUCT SIDEWALK UNDERDRAIN PER CCASD 236
 - 6 CONSTRUCT 5' SIDEWALK PER CCASD 234
 - 7 CONSTRUCT "L" TYPE CURB AND GUTTER PER CCASD 216
 - 8 CONSTRUCT CROSS GUTTER PER CCASD 228
 - 9 CONSTRUCT DEPRESSIONED CURB PER CCASD 227
 - 10 CONSTRUCT DEPRESSIONED ALLEY ENTRANCE PER CCASD 227
 - 11 CONSTRUCT A CURB MEDIAN ISLAND PER CCASD 218 AND 219
 - 12 SAWCUT EXISTING PAVING AND REPLACE AGGREGATE BASE AND PAVING
 - 13 CONSTRUCT 8" CMU BLOCK SOLID DRAUGHT FLOOD WALL MIN. 3
COURSES ABOVE BACK GROUTED SIDEWALK
 - 14 CONSTRUCT REMOVABLE BOLLARD PER DETAIL SHEET D3
 - 15 CONSTRUCT WROUGHT IRON FENCE PER CLV SD 421B AND DETAIL SHEET D3
 - 16 CONSTRUCT 5'x24"x6" DEEP RIPRAP PAD, D50=3" W/ 6" TYPE II BASE &
GEOTEXTILE FILTER FABRIC.

NOTE:
ALL PRIVATE STREETS & PRIVATE DRIVES ARE CITY SEWER
EASEMENTS, P.U.E. AND PUBLIC DRAINAGE EASEMENTS TO BE
PRIVATELY MAINTAINED BY HOA.

BENCHMARK
CITY OF LAS VEGAS BENCHMARK - 2C90-20W4
REBAR ±124 FT. NORTHEAST OF DEER SPRINGS AND
FORT APACHE
ELEVATION = 806.867 METERS (NAVD88)
ELEVATION = 2647.20 FEET (NAVD88)



PROFESSIONAL ENGINEER-STATE OF NEVADA

JOSEPH D. THOMPSON

Exp. 6-30-08

CIVIL

No. 11907

1/21/05

SHEET

P8

18 OF **33**

DRAWING NO.

10744858