




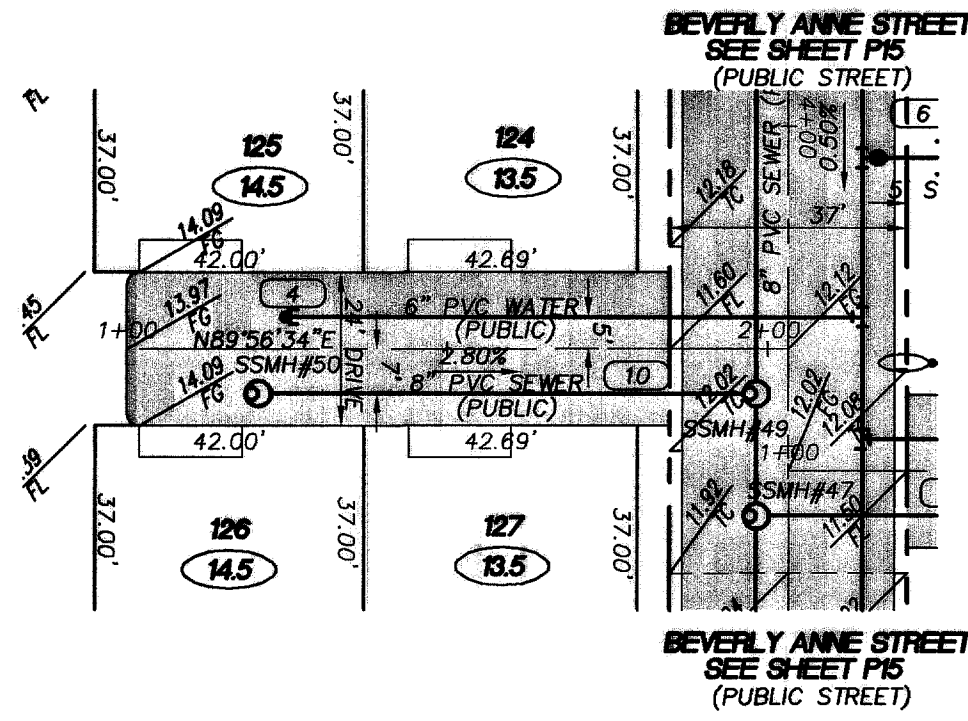


BLANCHE COURT
(PRIVATE DRIVE)

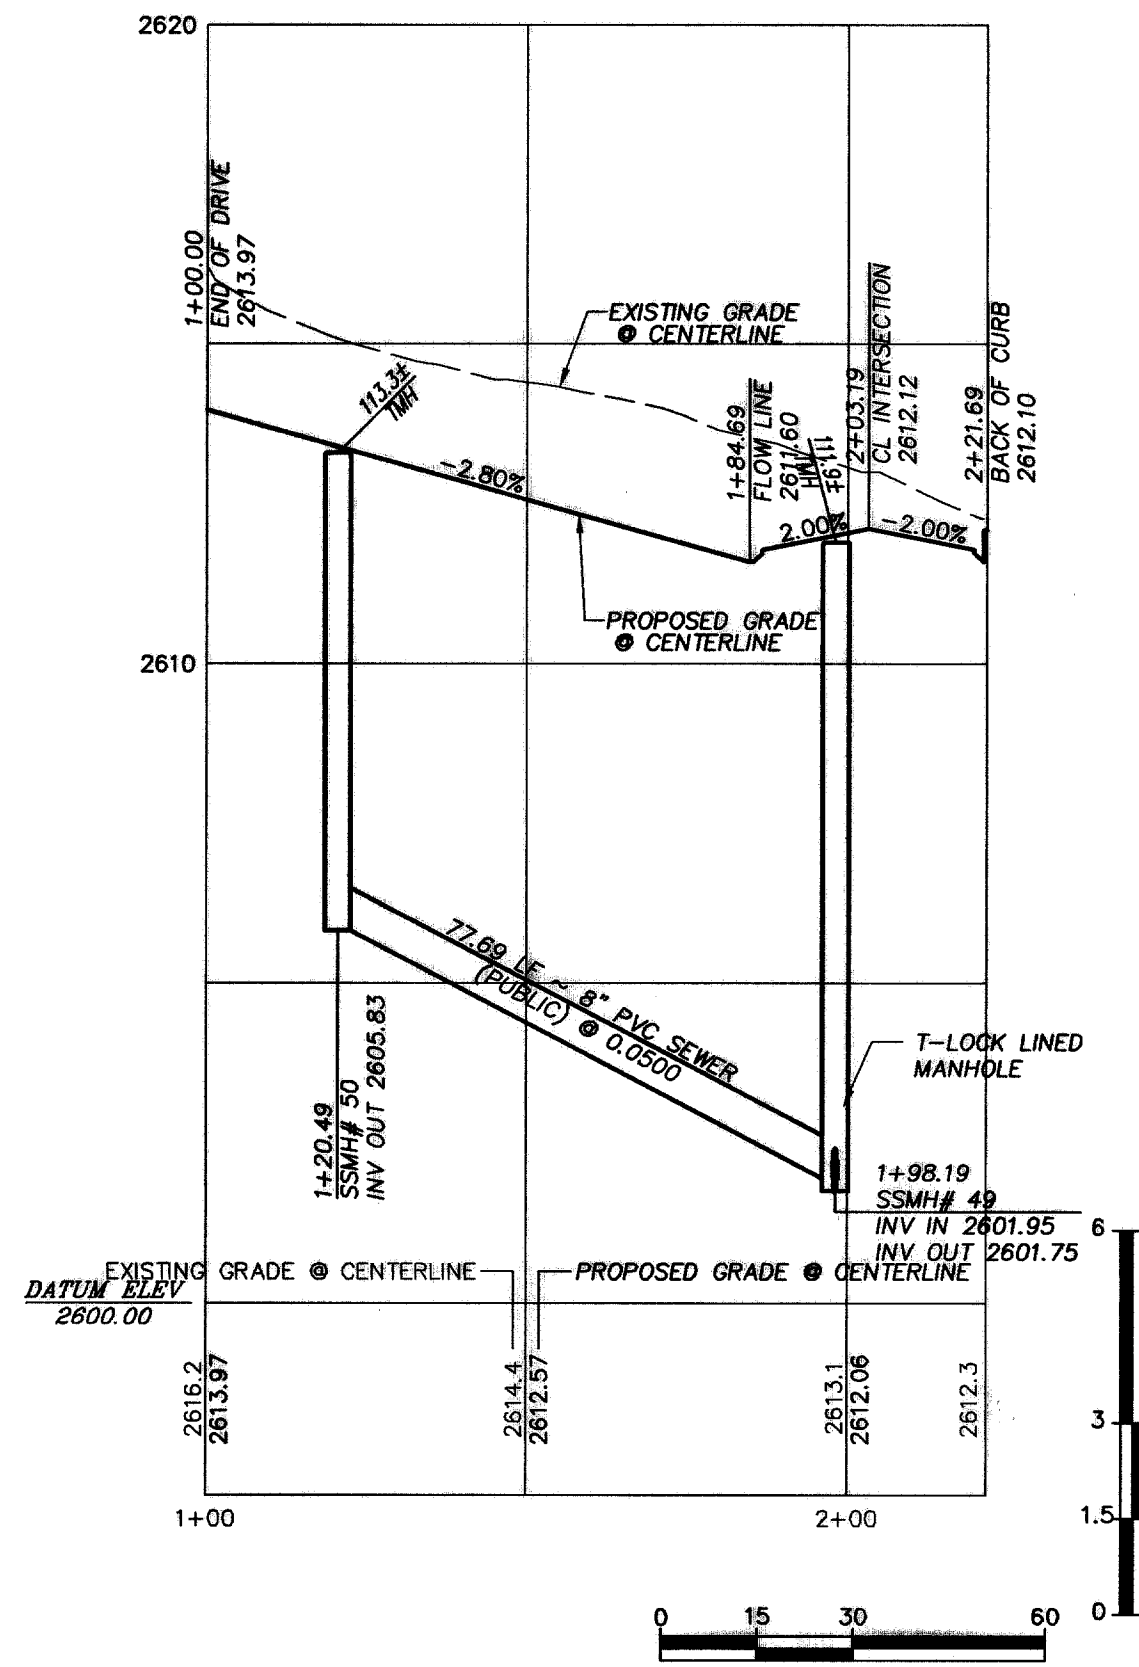

BLANCHE COURT
(PRIVATE DRIVE)

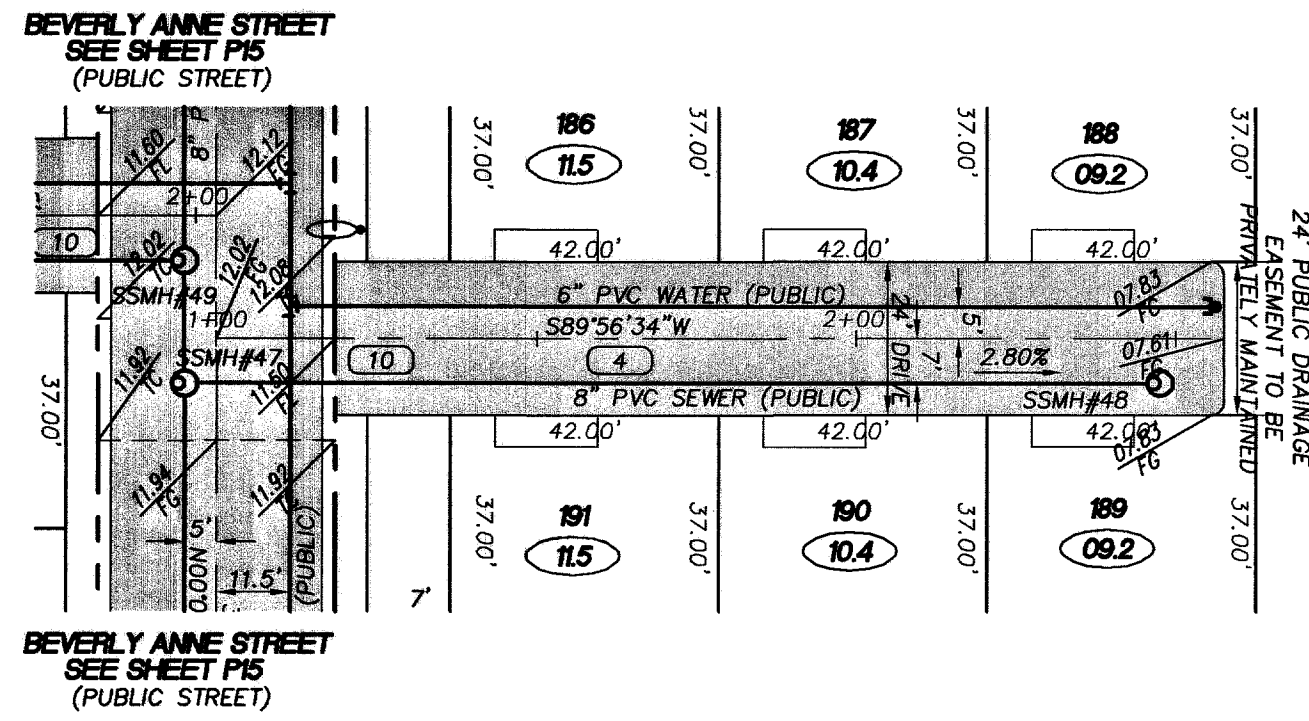

CARLINA CANYON COURT
(PRIVATE DRIVE)

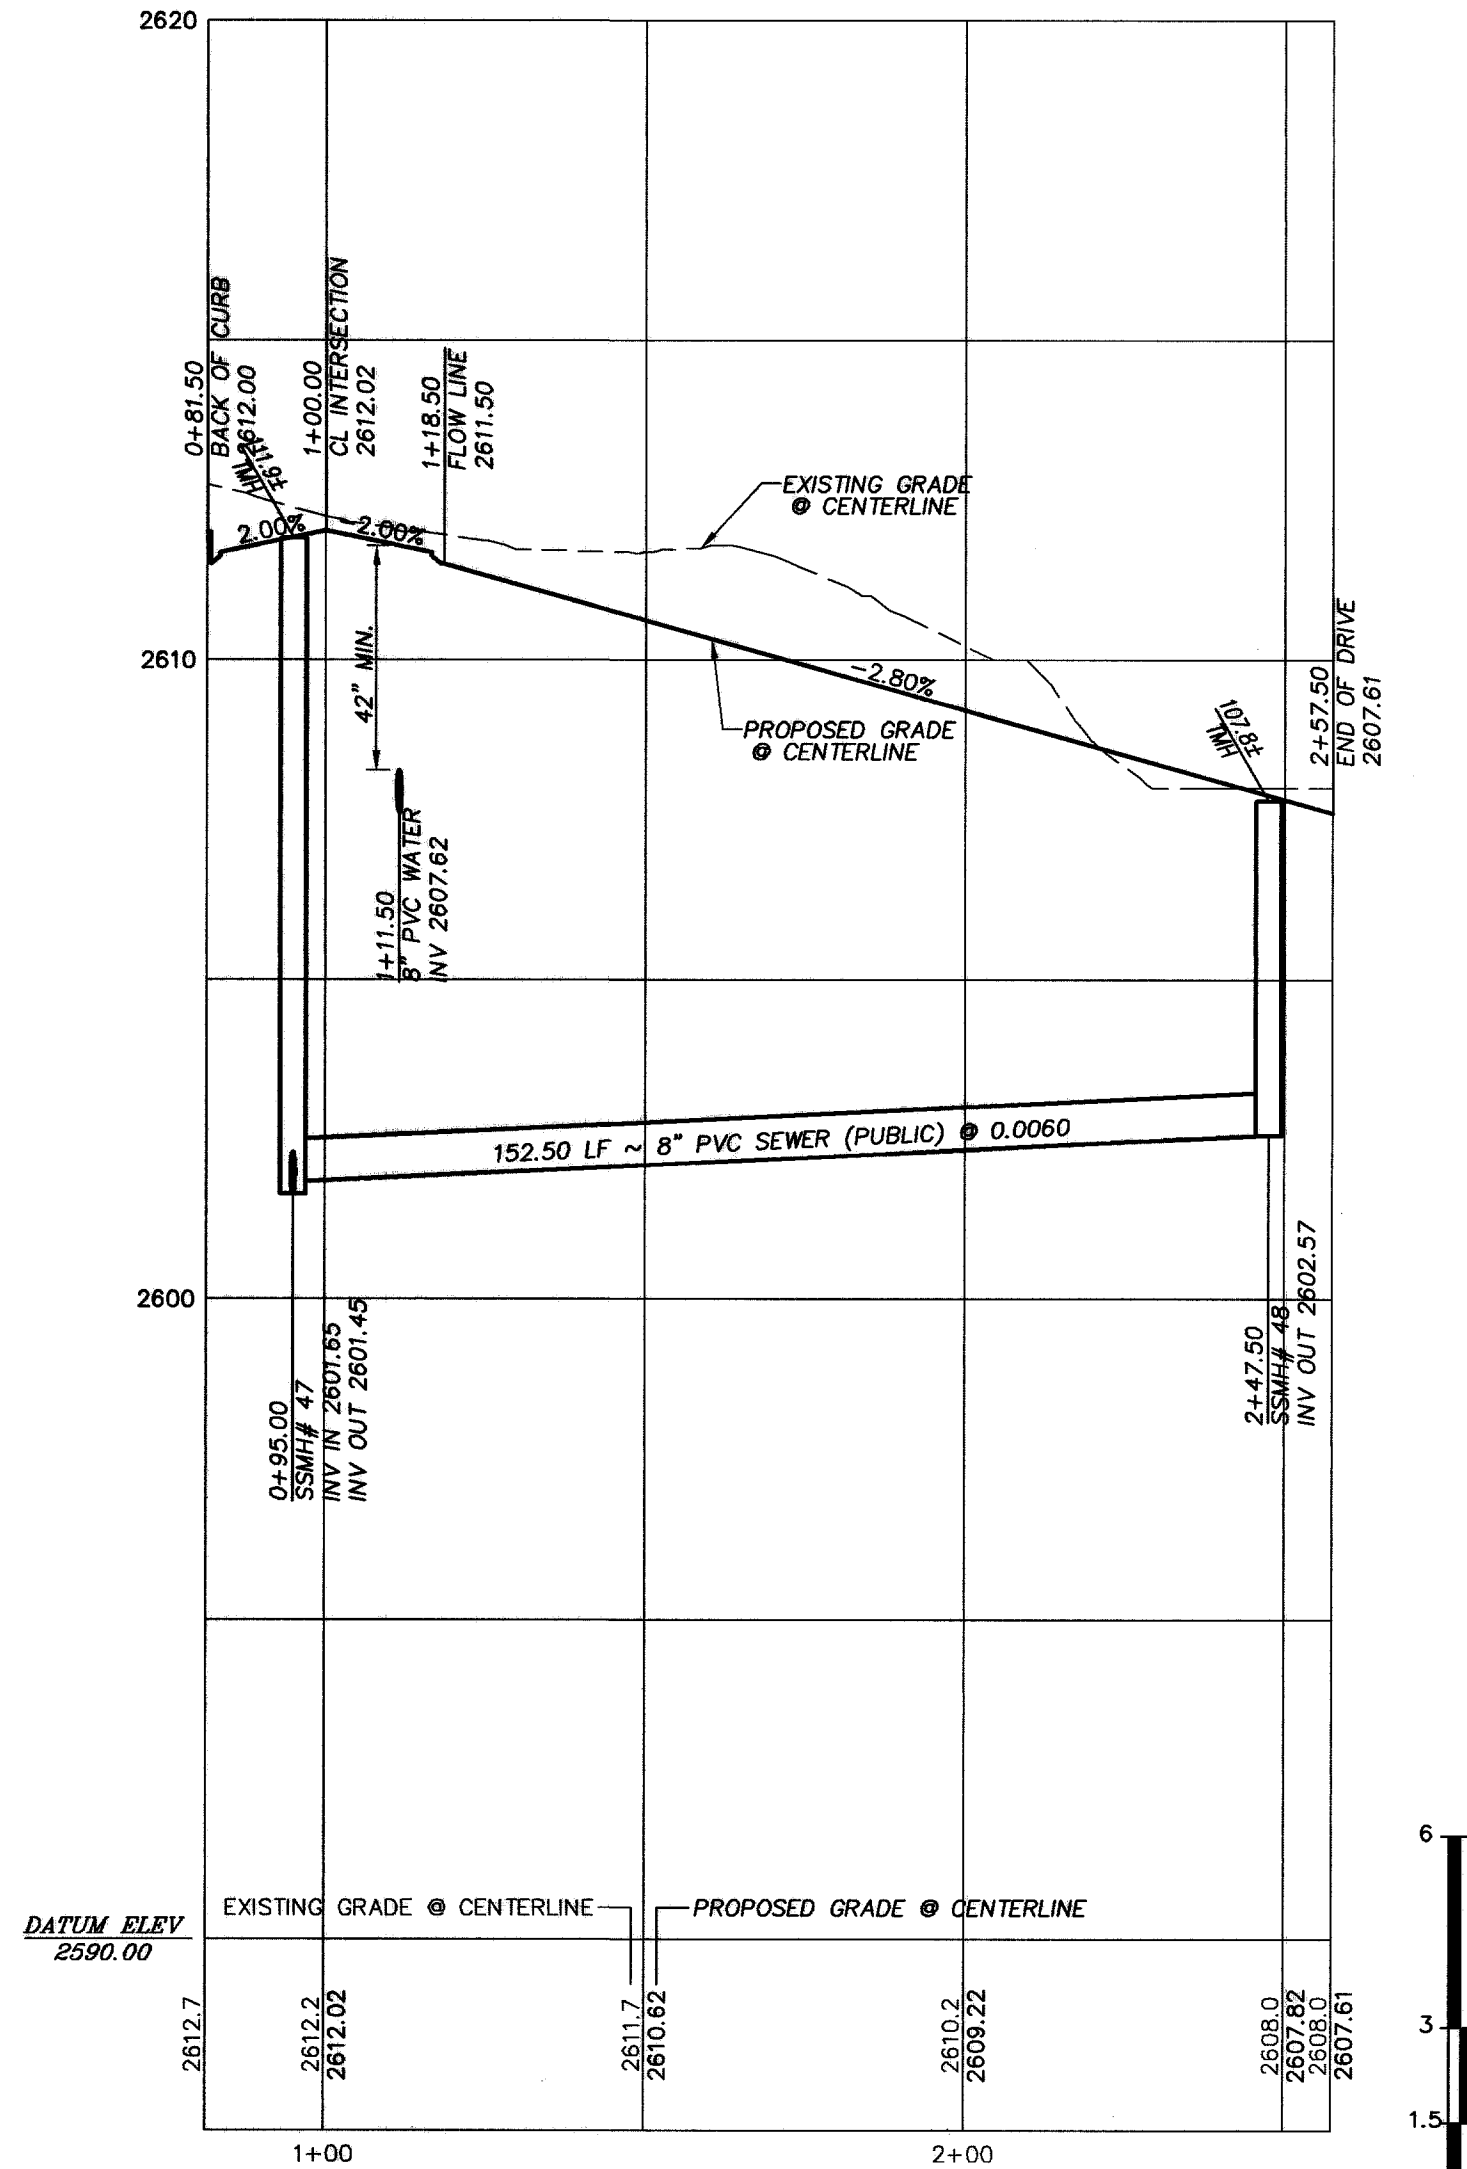

CARLINA CANYON COURT
(PRIVATE DRIVE)

