


Curve	R	Δ	L	T	L Chord
C-8	189.85	19°52'49"	65.87	33.27	65.54
C-9	195.65	20°51'06"	71.20	36.00	70.81

WILDWOOD NO. 1
CARL AVENUE

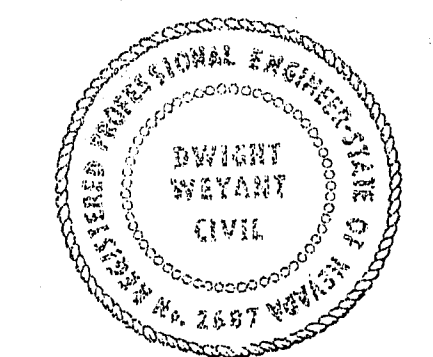

REVISIONS		
NO.	DESCRIPTION	DATE
1	Add Carl Ave. transition	7-17-72

APPROVED
Dwight P. Weyant
LICENSE NO. 2667


STREET IMPROVEMENTS
WILDWOOD SUBDIVISION

Las Vegas, Nevada

CONSULTING ENGINEERS / PLANNERS

JOB NO. 272008
DESIGNED LJS
EM

May 1972
5
13

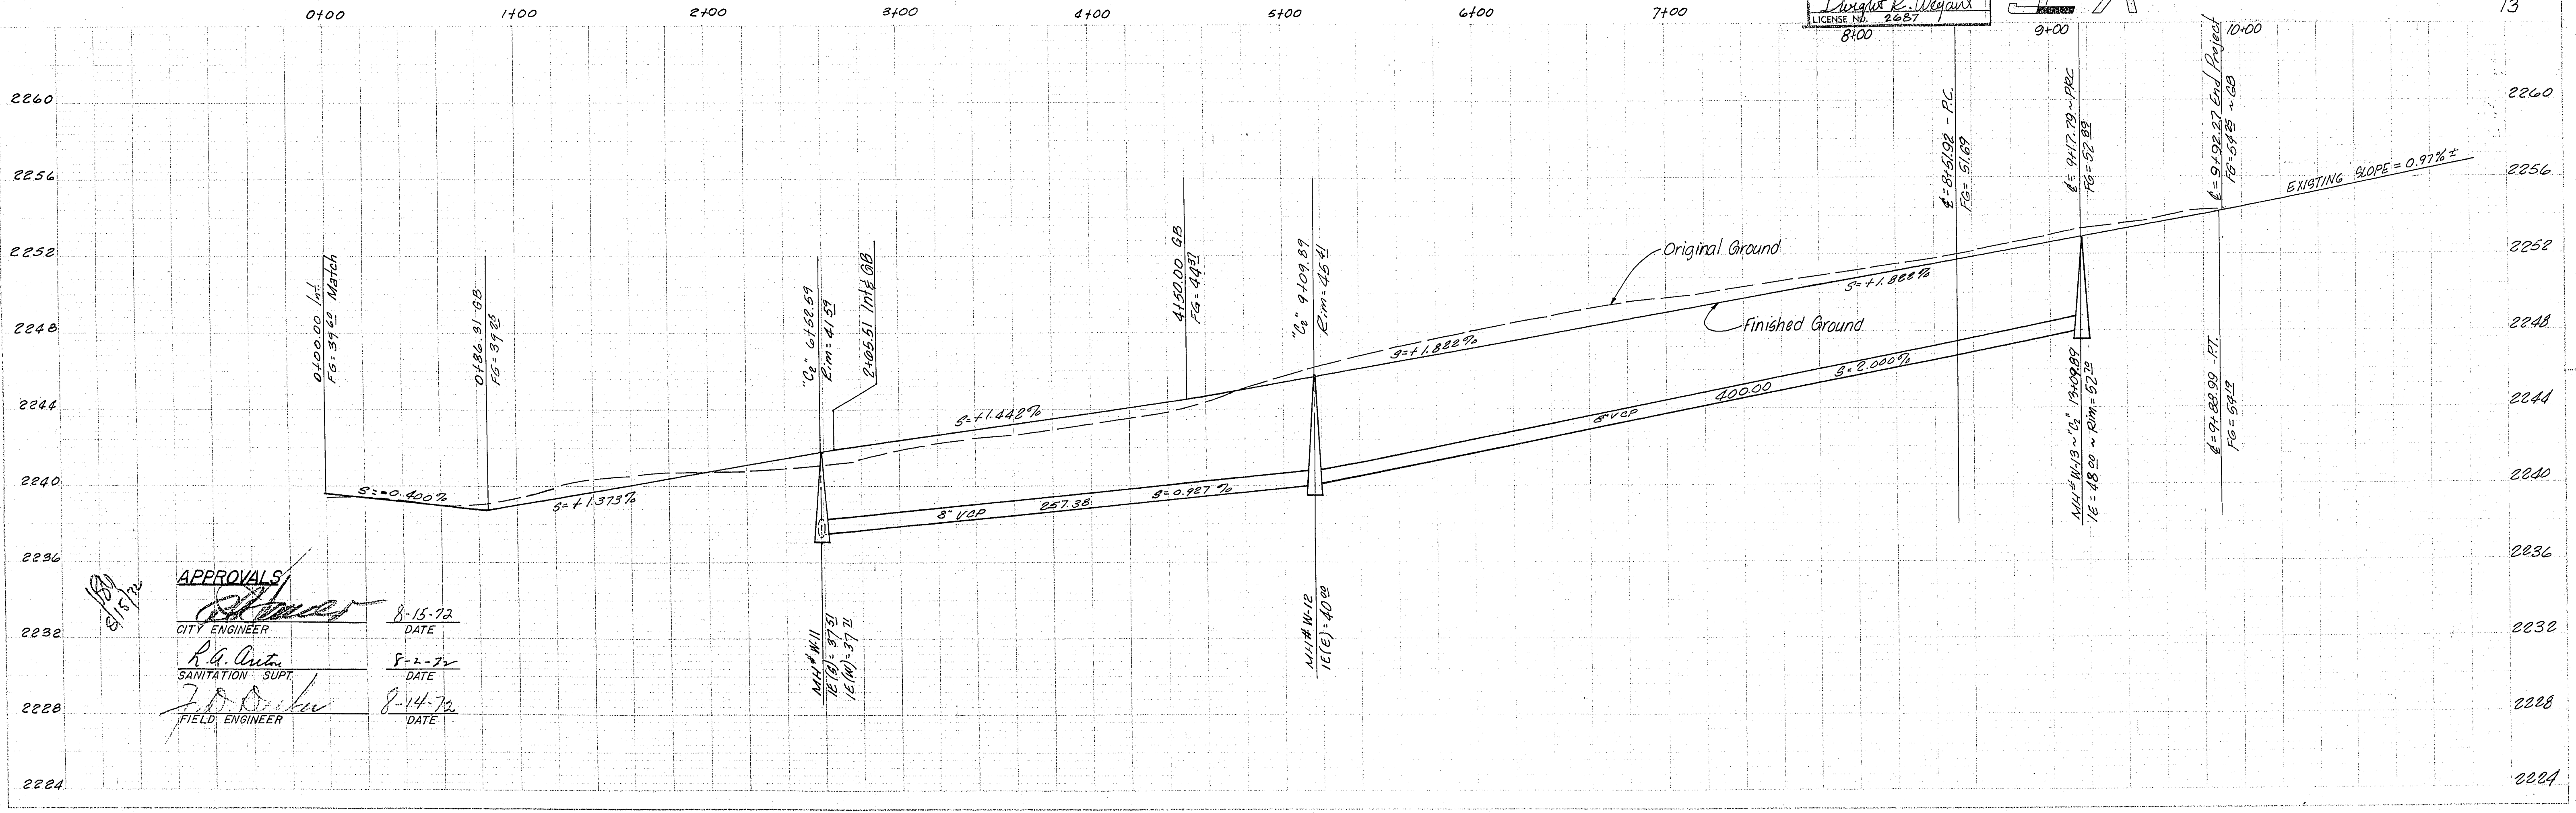

APPROVALS

[Signature] 8-15-72
CITY ENGINEER DATE

[Signature] 8-2-72
SANITATION SUPT. DATE

[Signature] 8-14-72
FIELD ENGINEER DATE