


BLUE MOUNTAIN DRIVE

SHADOW MOUNTAIN PLACE

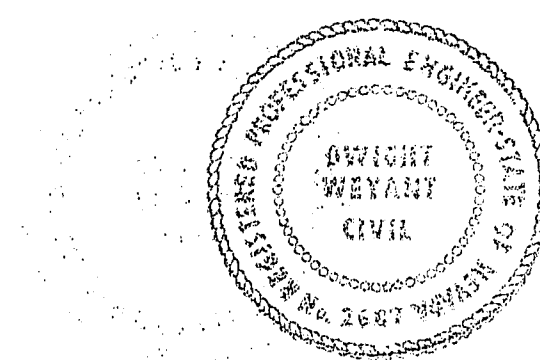


REVISIONS		
NO.	DESCRIPTION	DATE

APPROVED  
Dwight R. Weipert  
LICENSE NO. 2687

STREET IMPROVEMENTS  
**WILDWOOD SUBDIVISION**  
Las Vegas, Nevada  
CONSULTING ENGINEERS / PLANNERS

JOB NO. 272008
DESIGNED LJB
DRAWN RM
COMP.
CHECKED
DATE May 1972
SHEET NO. 6
OF 13 SHEETS

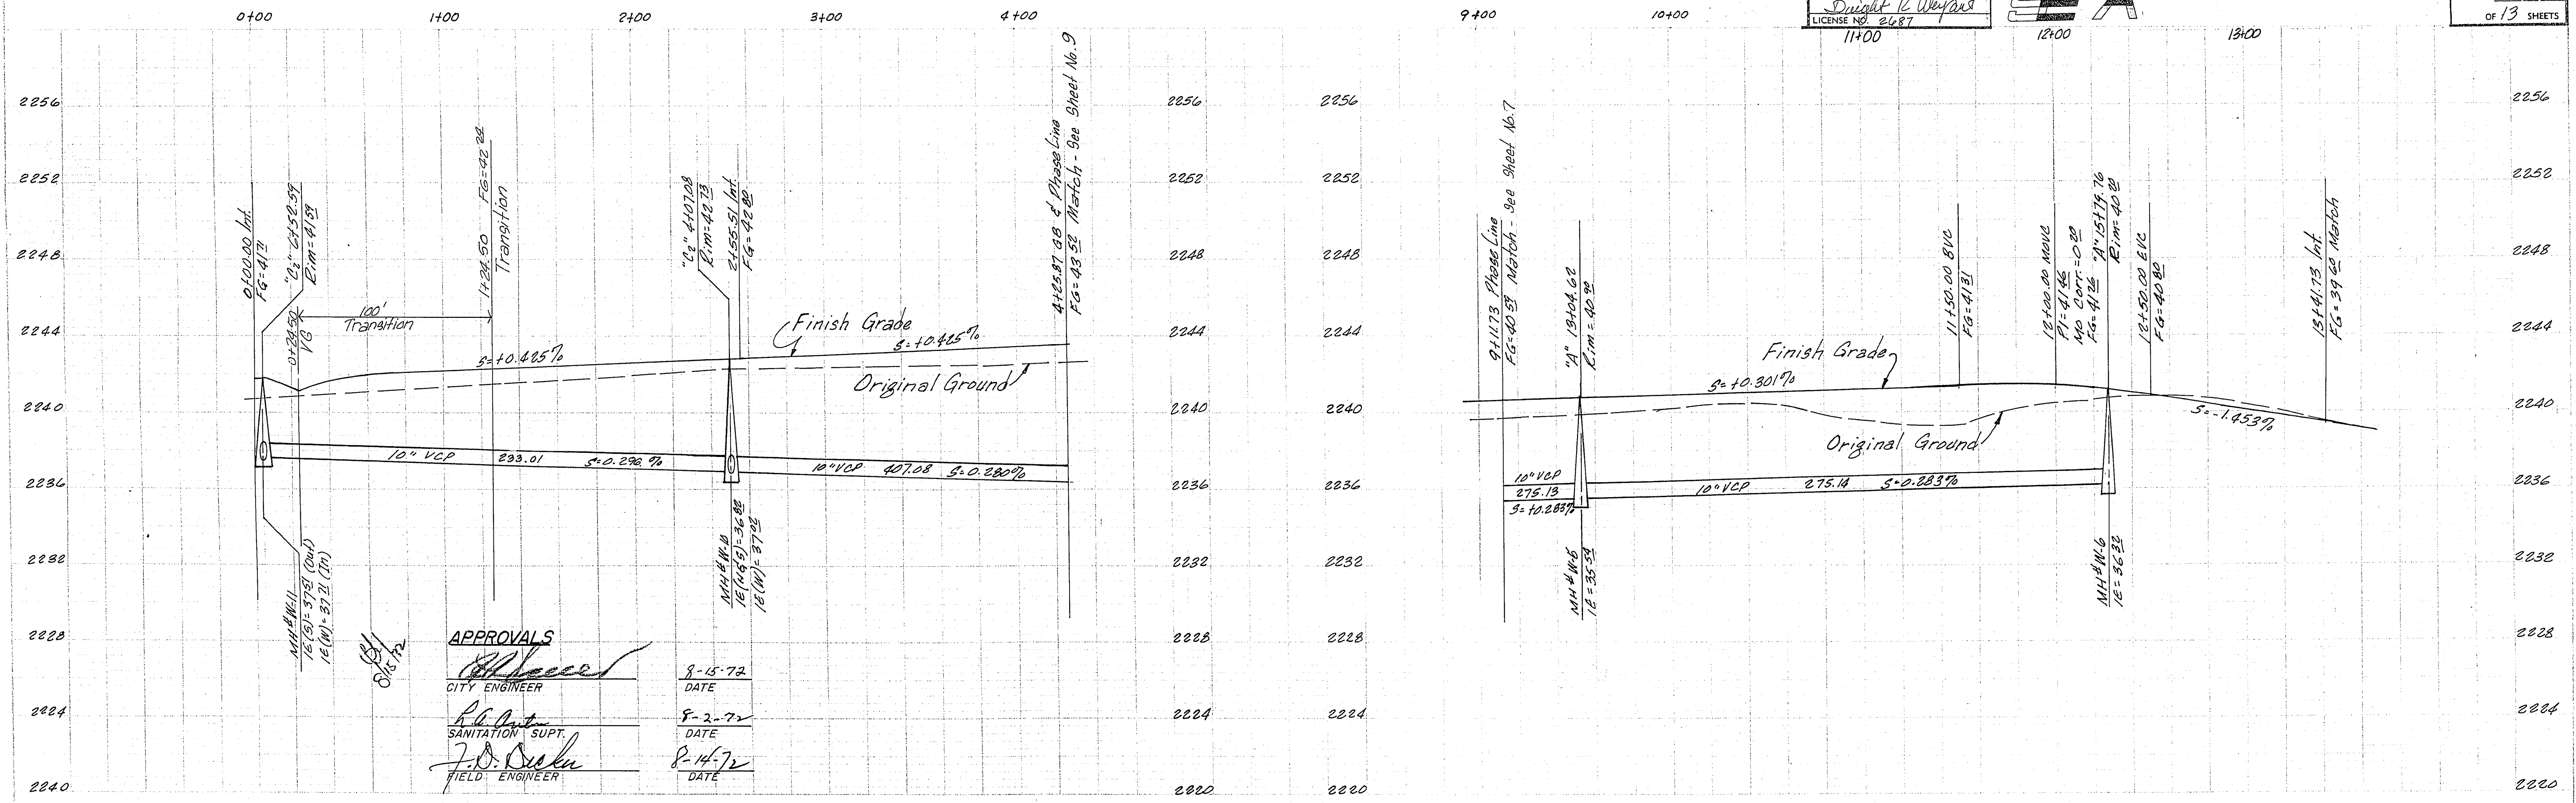

APPROVALS

*[Signature]*  
CITY ENGINEER  
DATE 8-15-72

*[Signature]*  
SANITATION SUPT.  
DATE 8-2-72

*[Signature]*  
FIELD ENGINEER  
DATE 8-14-72

BLUE MTN. DR. - SHADOW MTN. PL.

4-9-41  
6 of 13  
1074-3335