


PINECONE PLACE

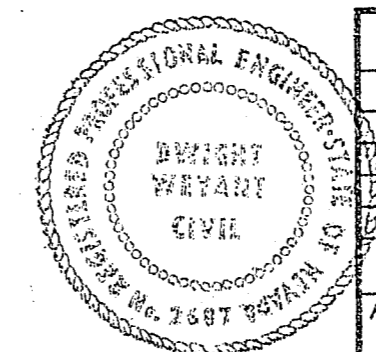

REVISIONS		
NO.	DESCRIPTION	DATE


STREET IMPROVEMENTS
WILDWOOD SUBDIVISION

Los Vegas, Nevada

CONSULTING ENGINEERS / PLANNERS

JOB NO. 272008
DESIGNED LJB
DRAWN RM
COMP.
CHECKED
DATE May 1970
SHEET NO. 8
OF 13 SHEETS

0+00 1+00 2+00 3+00 4+00 5+00 6+00

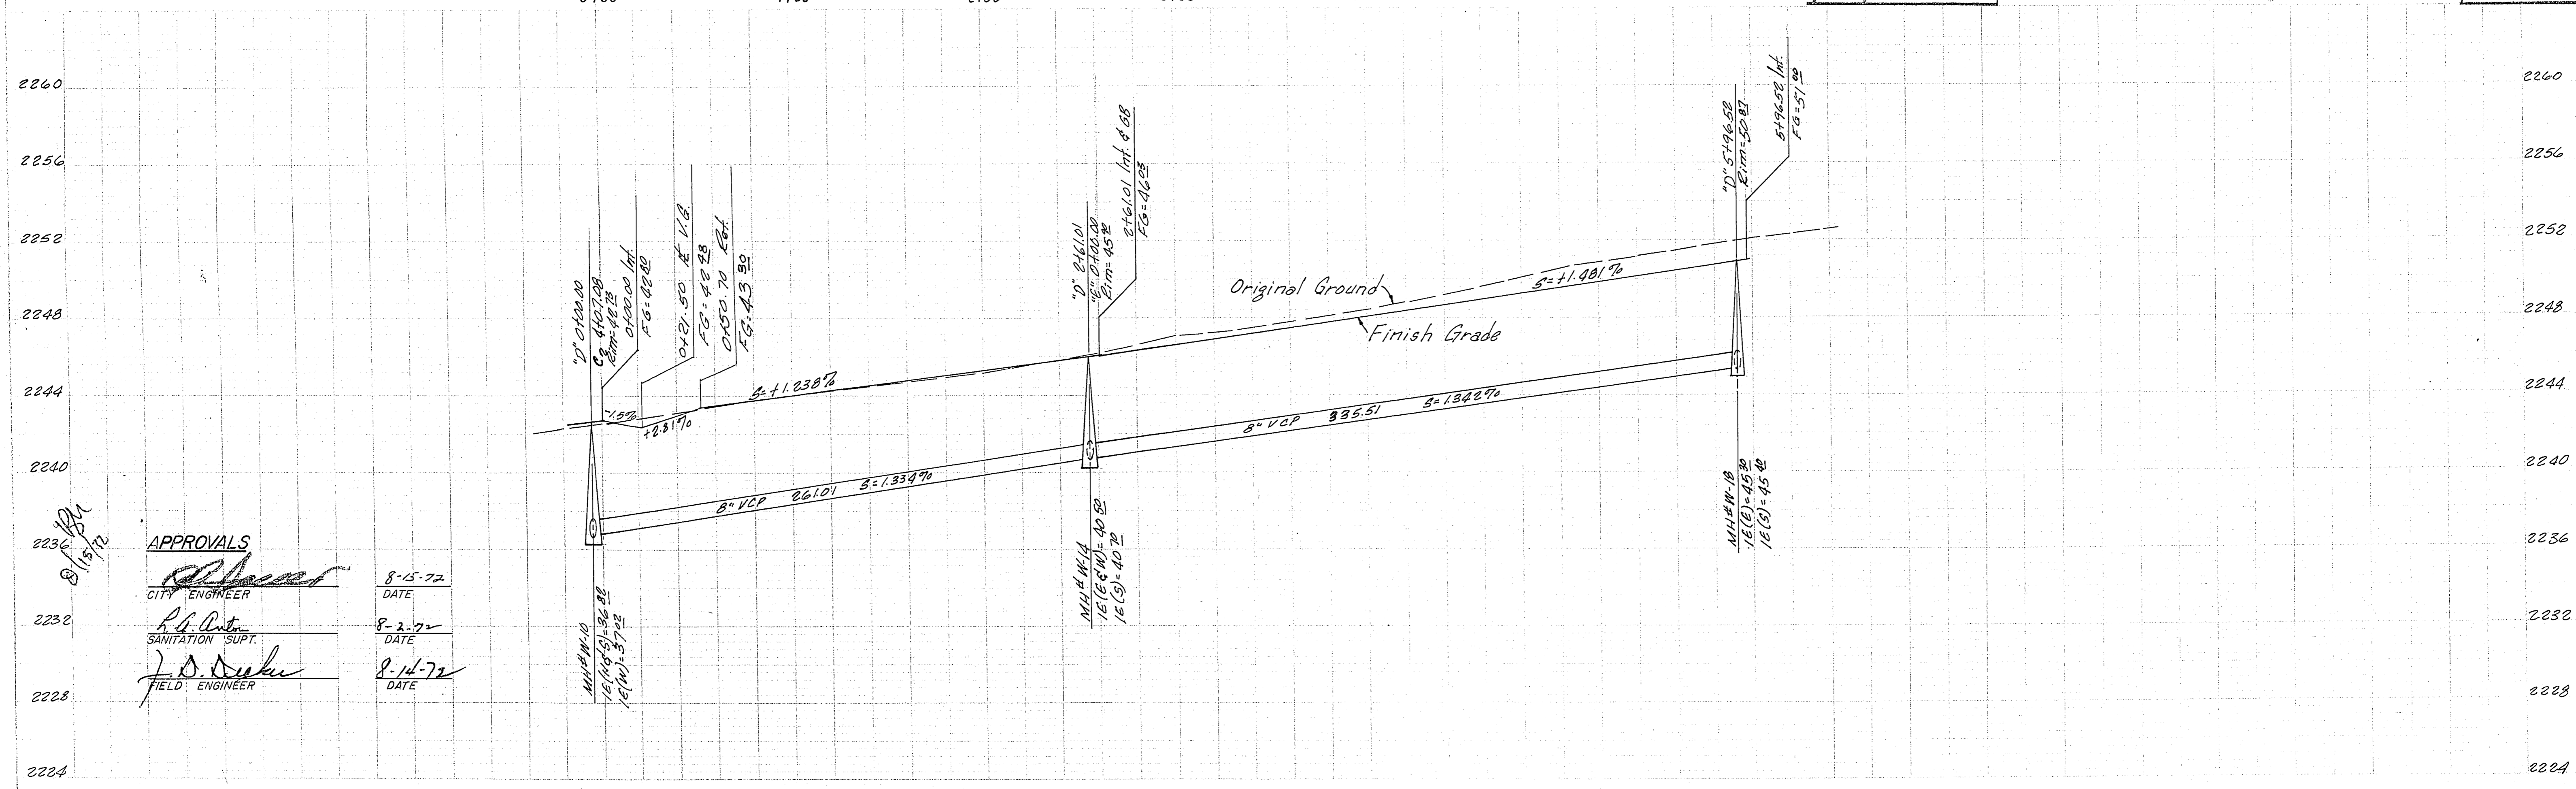

APPROVALS

[Signature] 8-15-72
CITY ENGINEER DATE

[Signature] 8-2-72
SANITATION SUPT. DATE

[Signature] 8-14-72
FIELD ENGINEER DATE

4-9-73