

WILDWOOD DRIVE


Horiz. 1"=40'
Vert. 1"=4'

Future Wildwood Unit Wildwood Unit No. 1 25


REVISIONS		
NO.	DESCRIPTION	DATE

STREET IMPROVEMENTS
WILDWOOD SUBDIVISION
Las Vegas, Nevada
CONSULTING ENGINEERS/PLANNERS

JOB NO. 272008
DESIGNED LJB
DRAWN RM
COMP.
CHECKED
DATE May 1972
SHEET NO. 11
OF 13 SHEETS

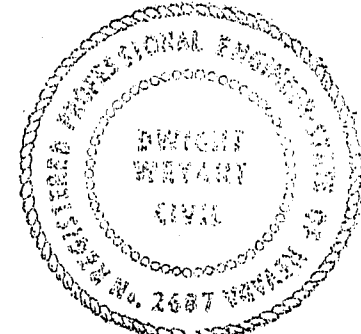

0+00 1+00 2+00 3+00 4+00 5+00 6+00 7+00 8+00 9+00 10+00 11+00

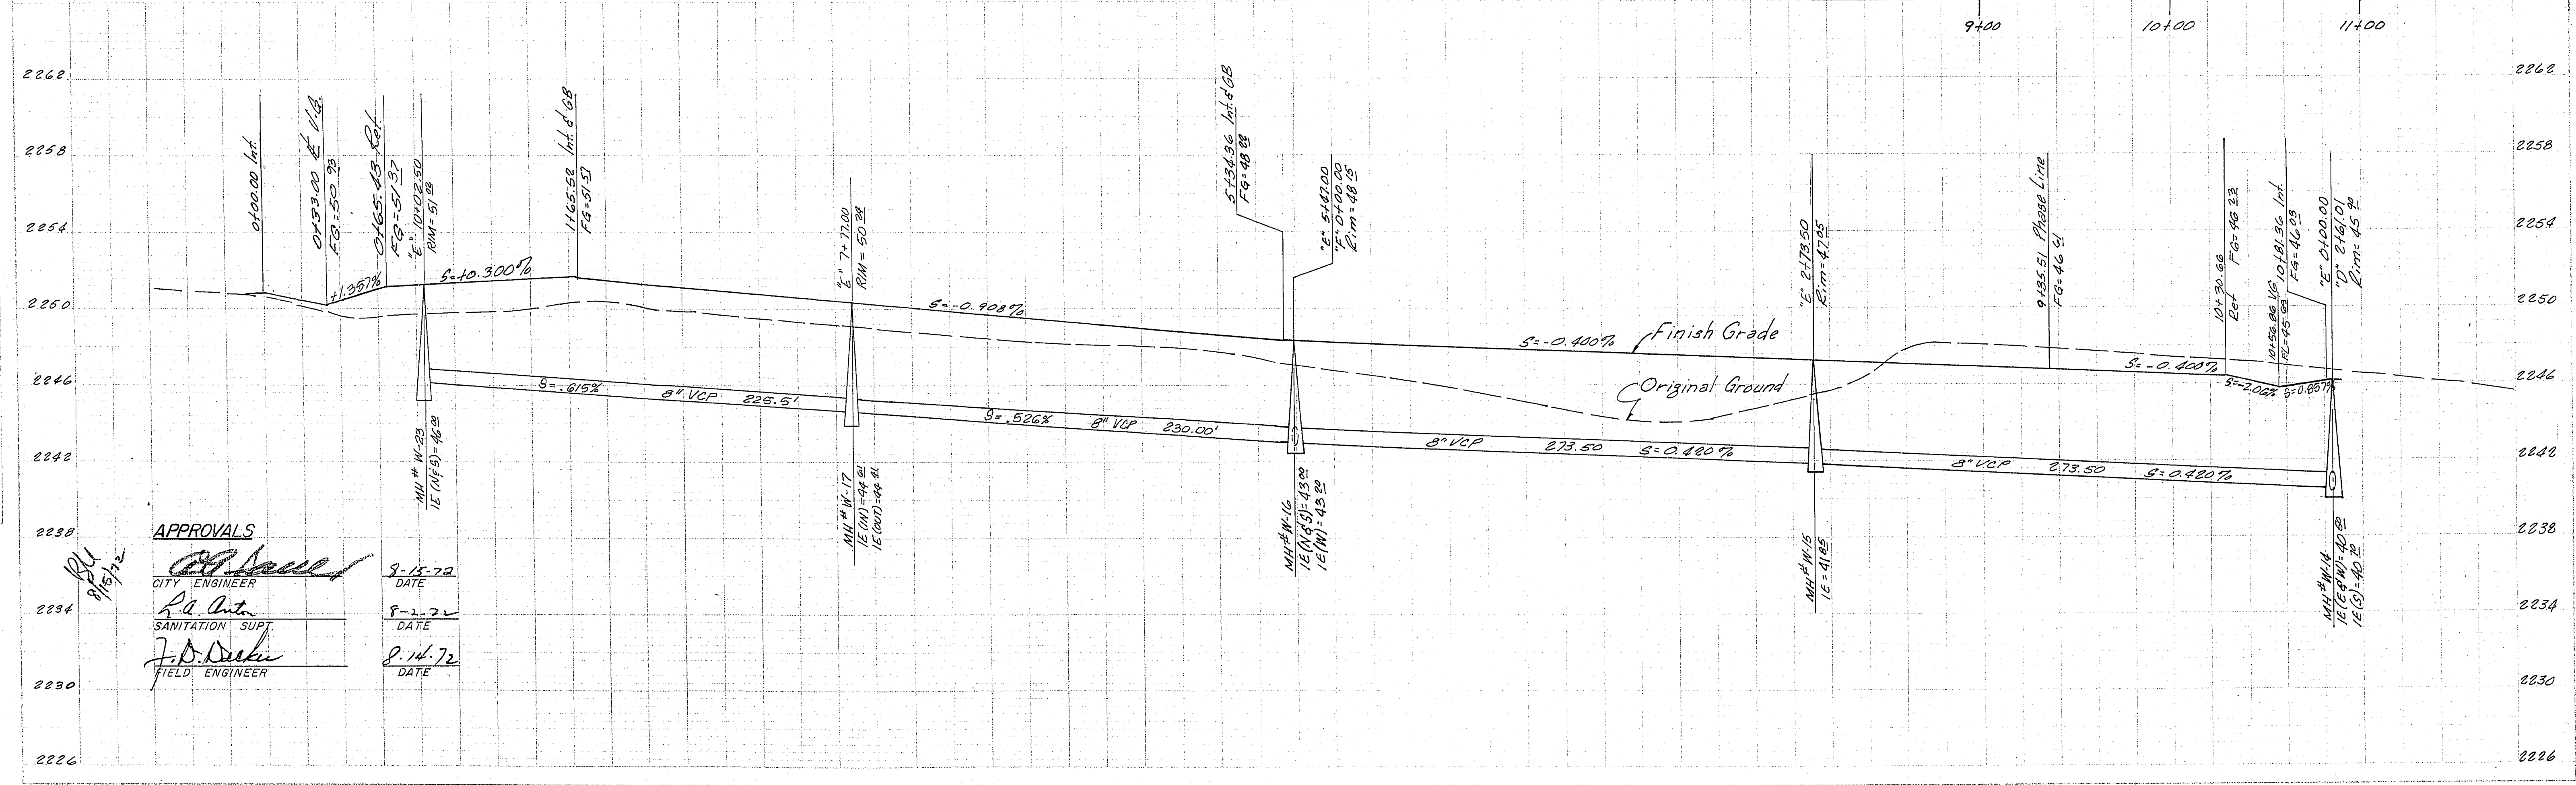

APPROVALS
 [Signature] CITY ENGINEER 9-15-72
 [Signature] SANITATION SUPV 8-2-72
 [Signature] FIELD ENGINEER 8-14-72