


WILDWOOD DR.
See Sheet No. 11

Horiz. 1"=40'
Vert. 1"=4'



Horiz. 1"=40'
Vert. 1"=4'

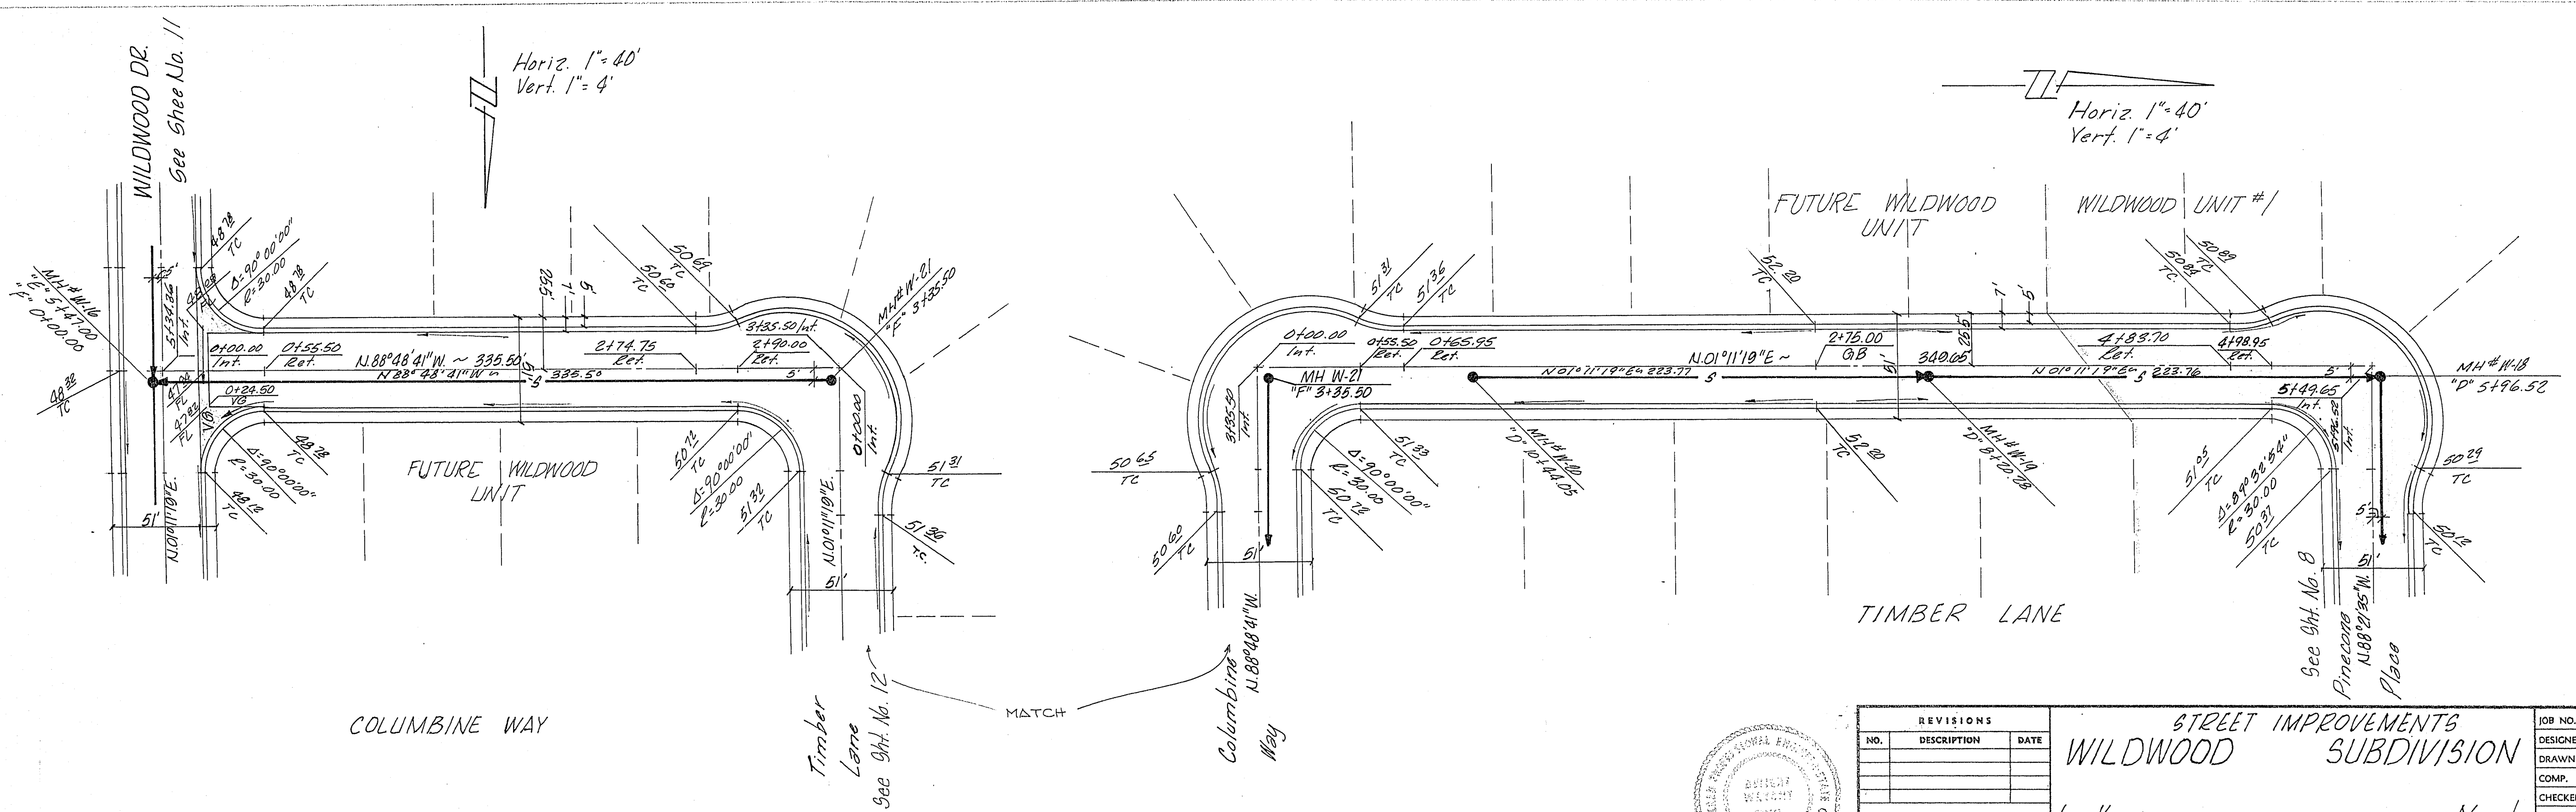

REVISIONS		
NO.	DESCRIPTION	DATE

STREET IMPROVEMENTS
WILDWOOD SUBDIVISION
Las Vegas, Nevada
CONSULTING ENGINEERS / PLANNERS

JOB NO. 272008
DESIGNED LJB
DRAWN EM
COMP.
CHECKED
DATE May 1972
SHEET NO. 12
OF 13 SHEETS

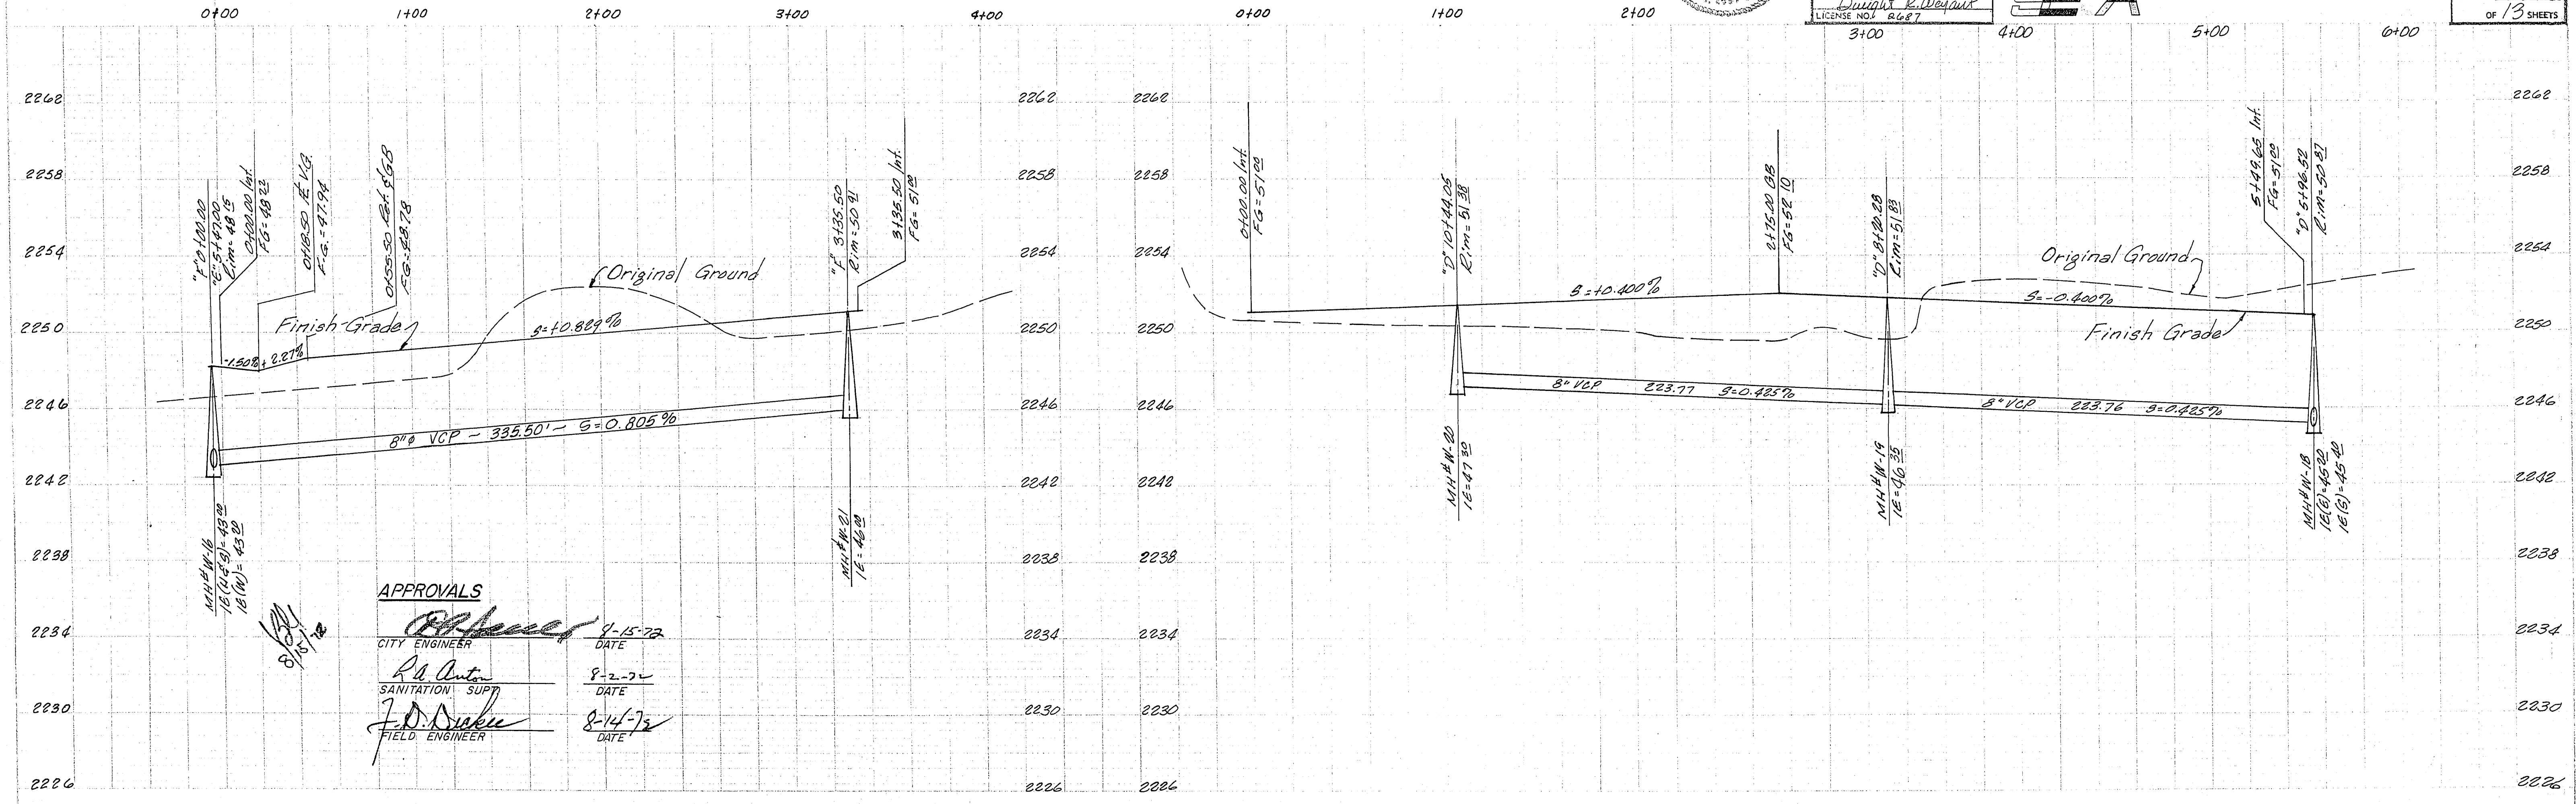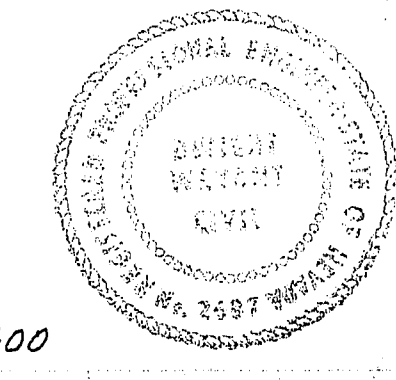

APPROVALS
 CITY ENGINEER: [Signature] 8-15-72
 SANITATION SUP: [Signature] 8-2-72
 FIELD ENGINEER: [Signature] 8-14-72