
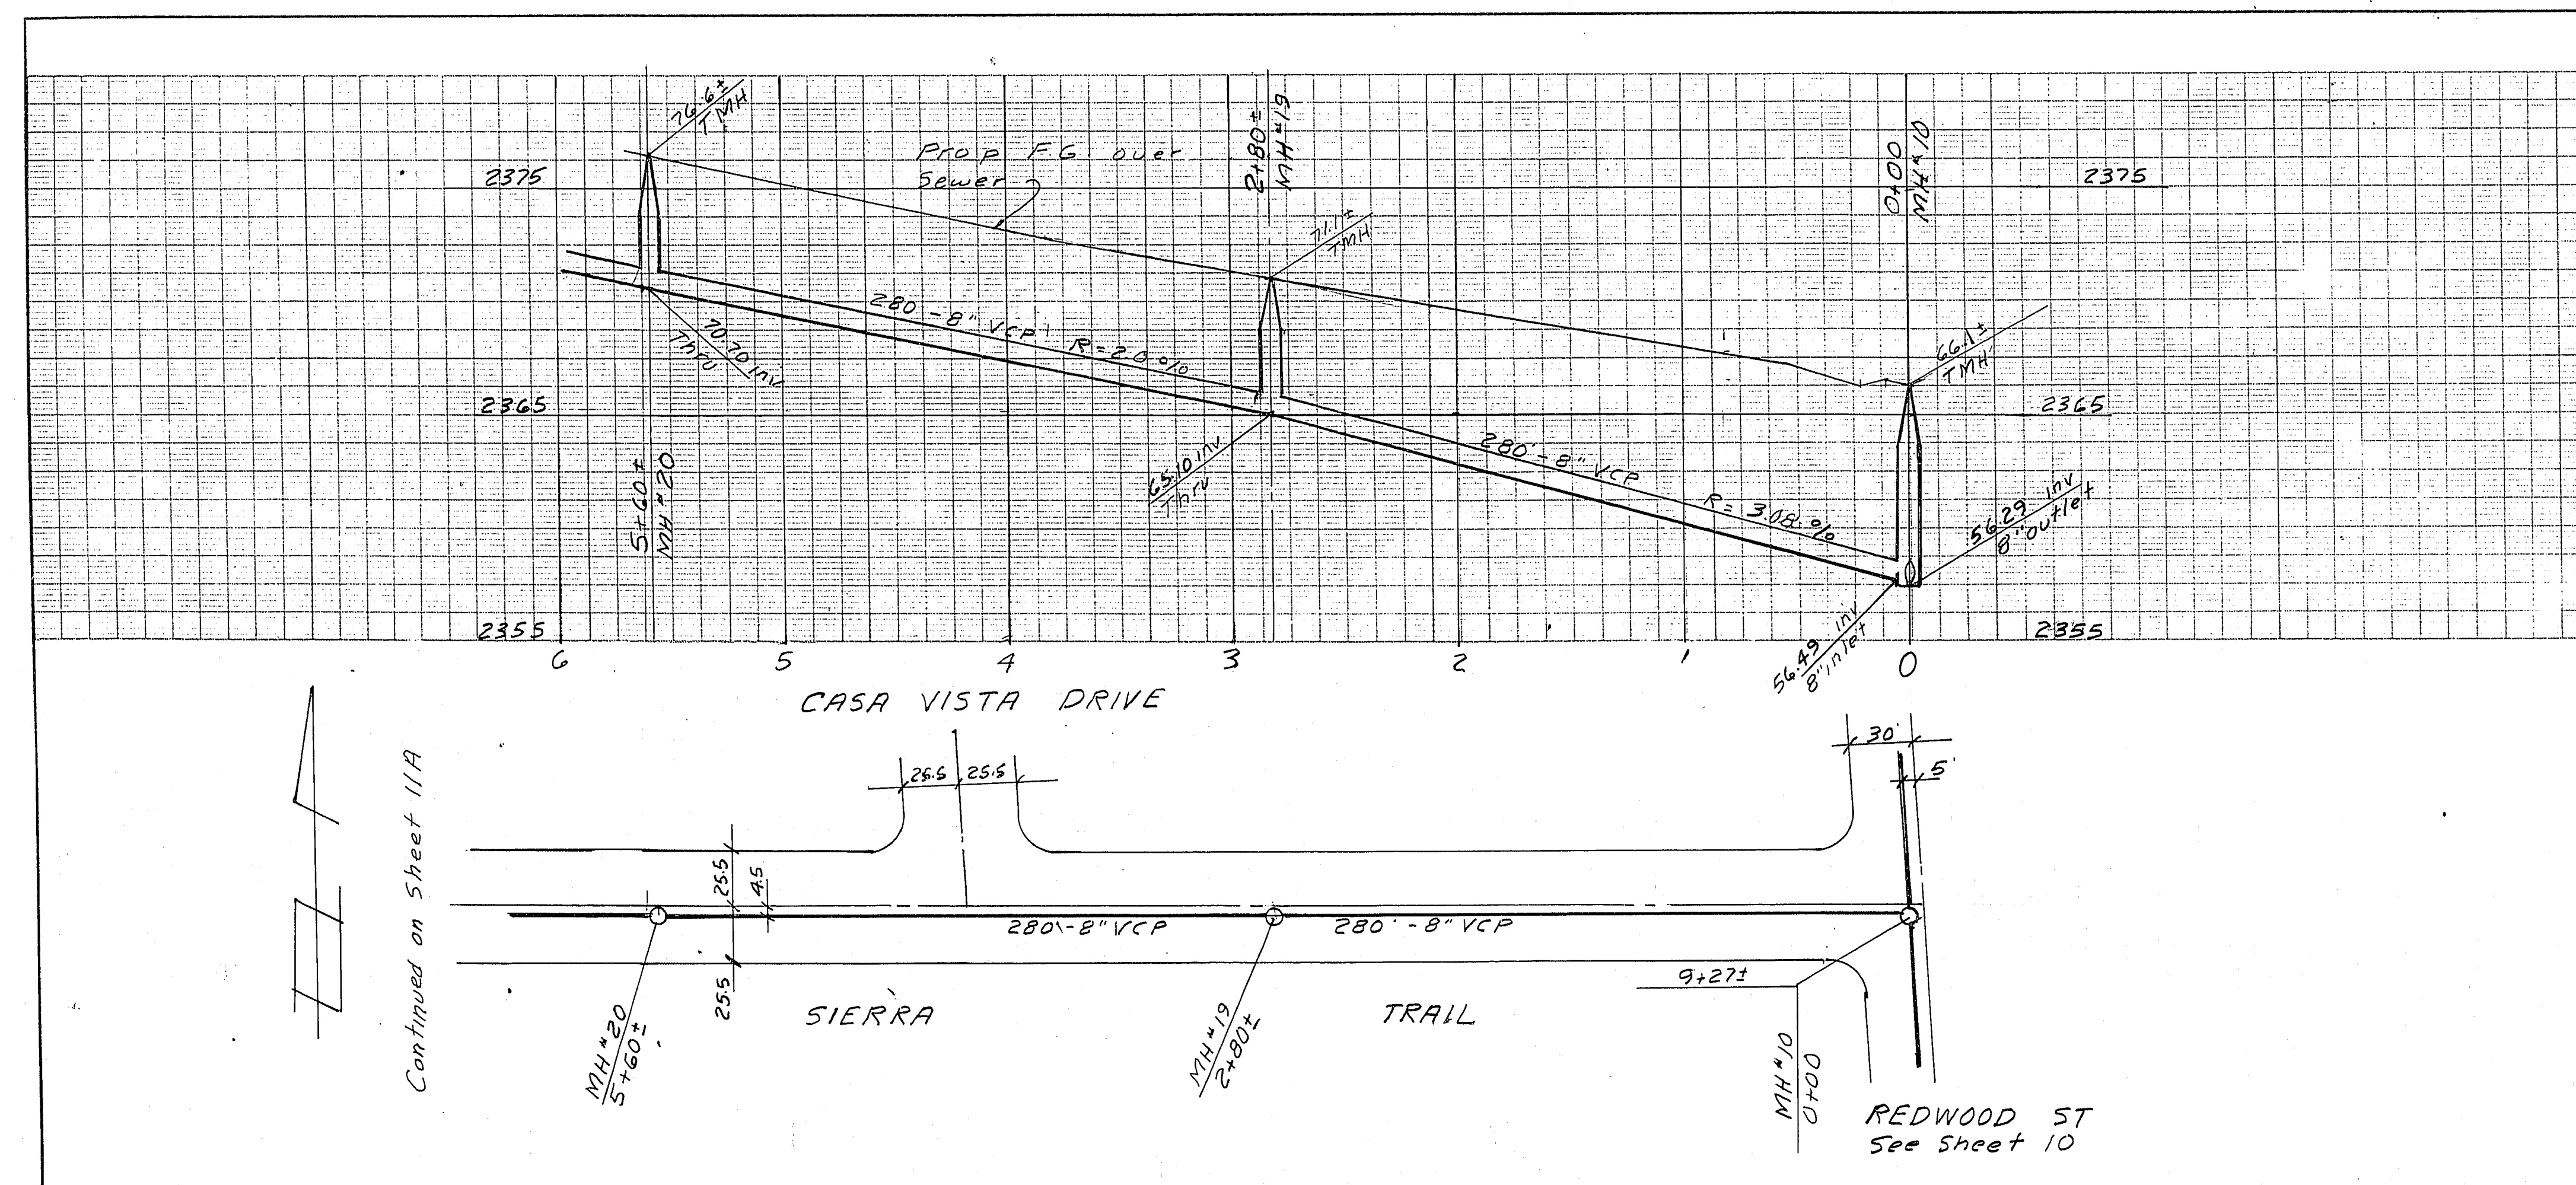


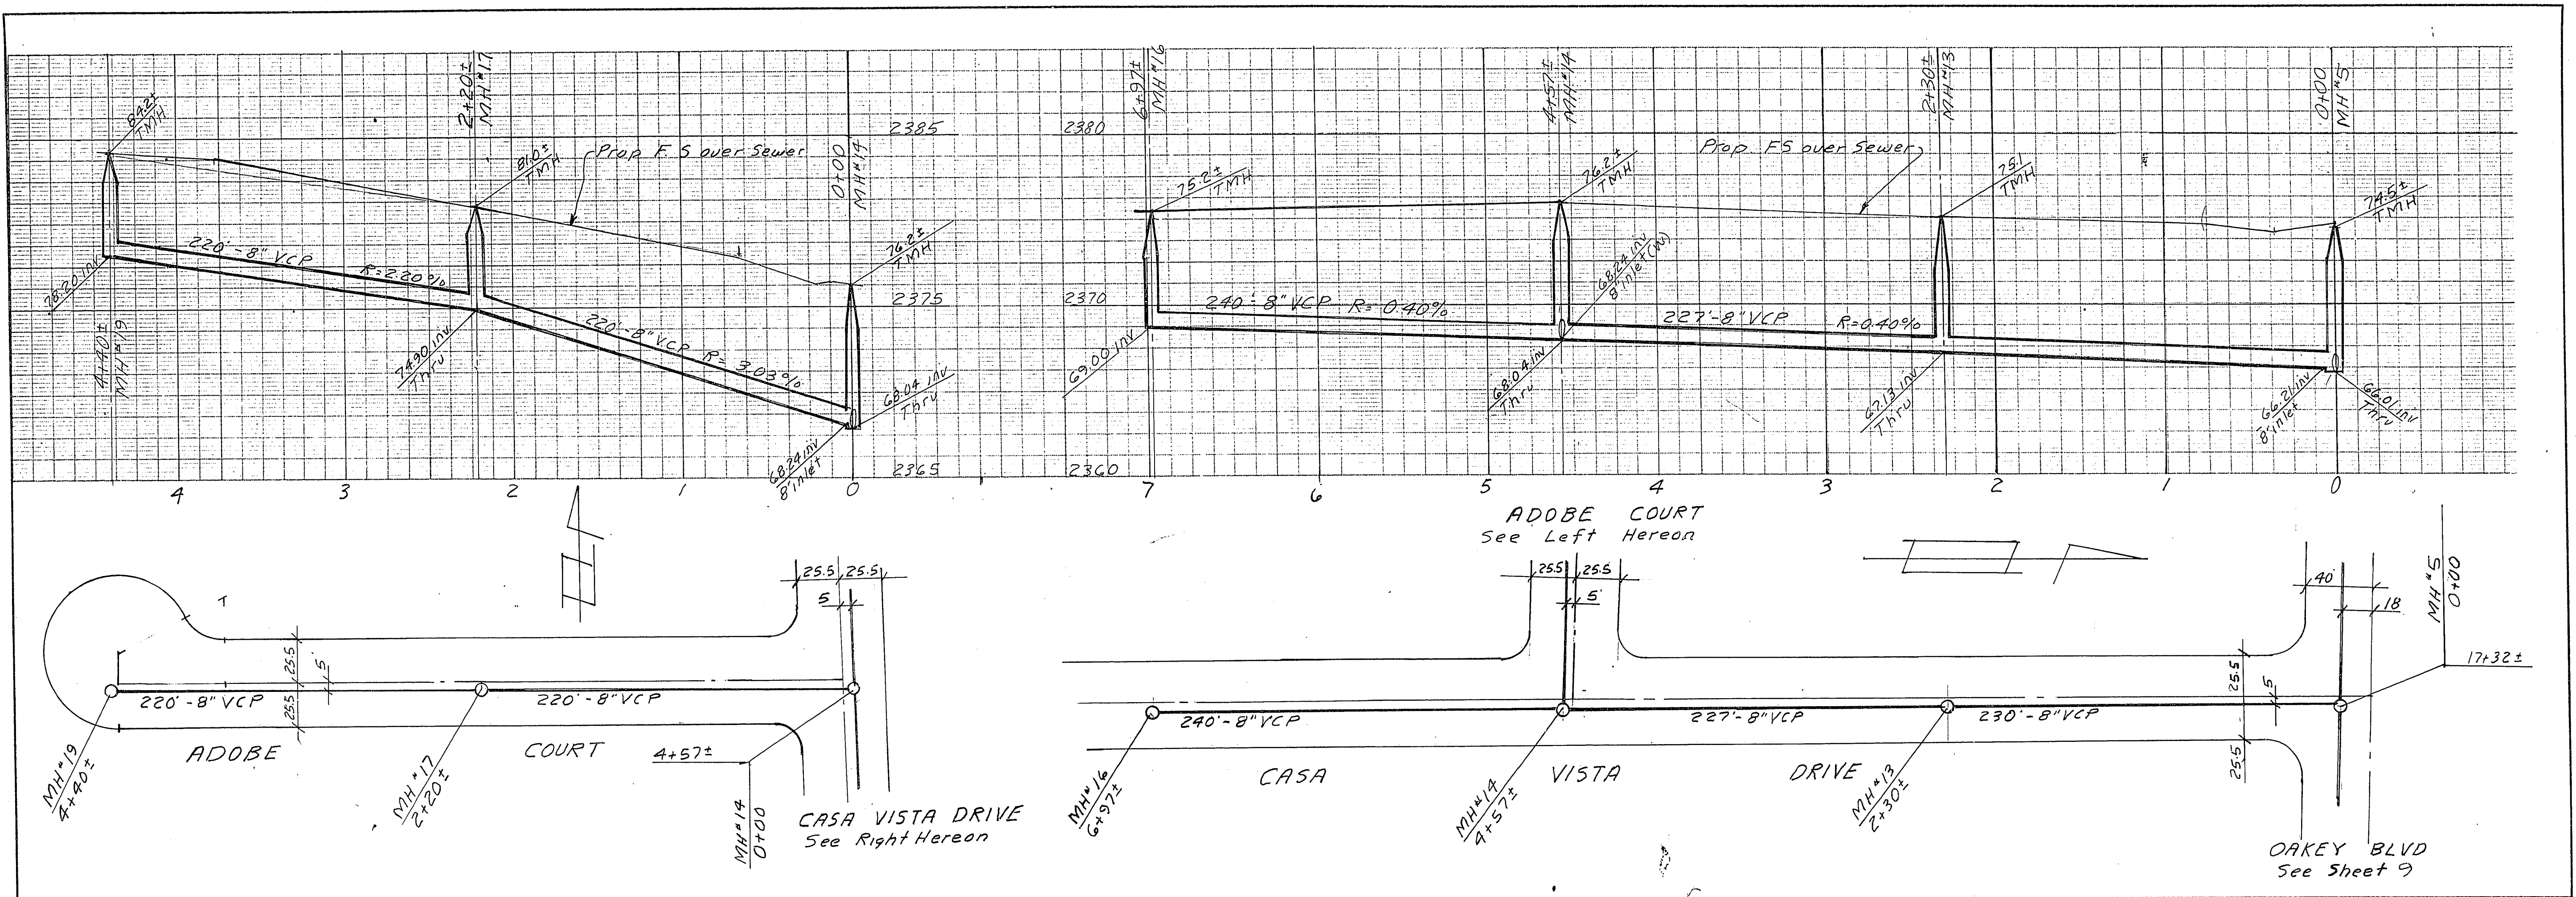

APPROVED BY

R. G. Anton 6-25-76
City Sanitation Superintendent date

William J. Harris 6/6/76
Las Vegas City Engineer date

C. D. Peterson 6-25-76
Las Vegas Field Engineer date

SUBMITTED BY

Charley R. Johnson 5/11/76
Charley R. Johnson RPE date
Nev. Cert. 3005

Rev. Revised Line in Sierra Trail to include Unit 3 10/11/76 CBJ

CONSULTING ENGINEERS • PLANNERS

WILLOW RANCH ESTATES
UNIT NO 283
SEWER PLAN & PROFILE
CASA VISTA DRIVE ADOBE COURT
SIERRA TRAIL

SCALE:	WO. NO. 2381	DATE	SHEET	OF
HORIZ: 1"=50'	DES.	REV.	11	13
VERT: 1"=5'	CHK.	REV.		