
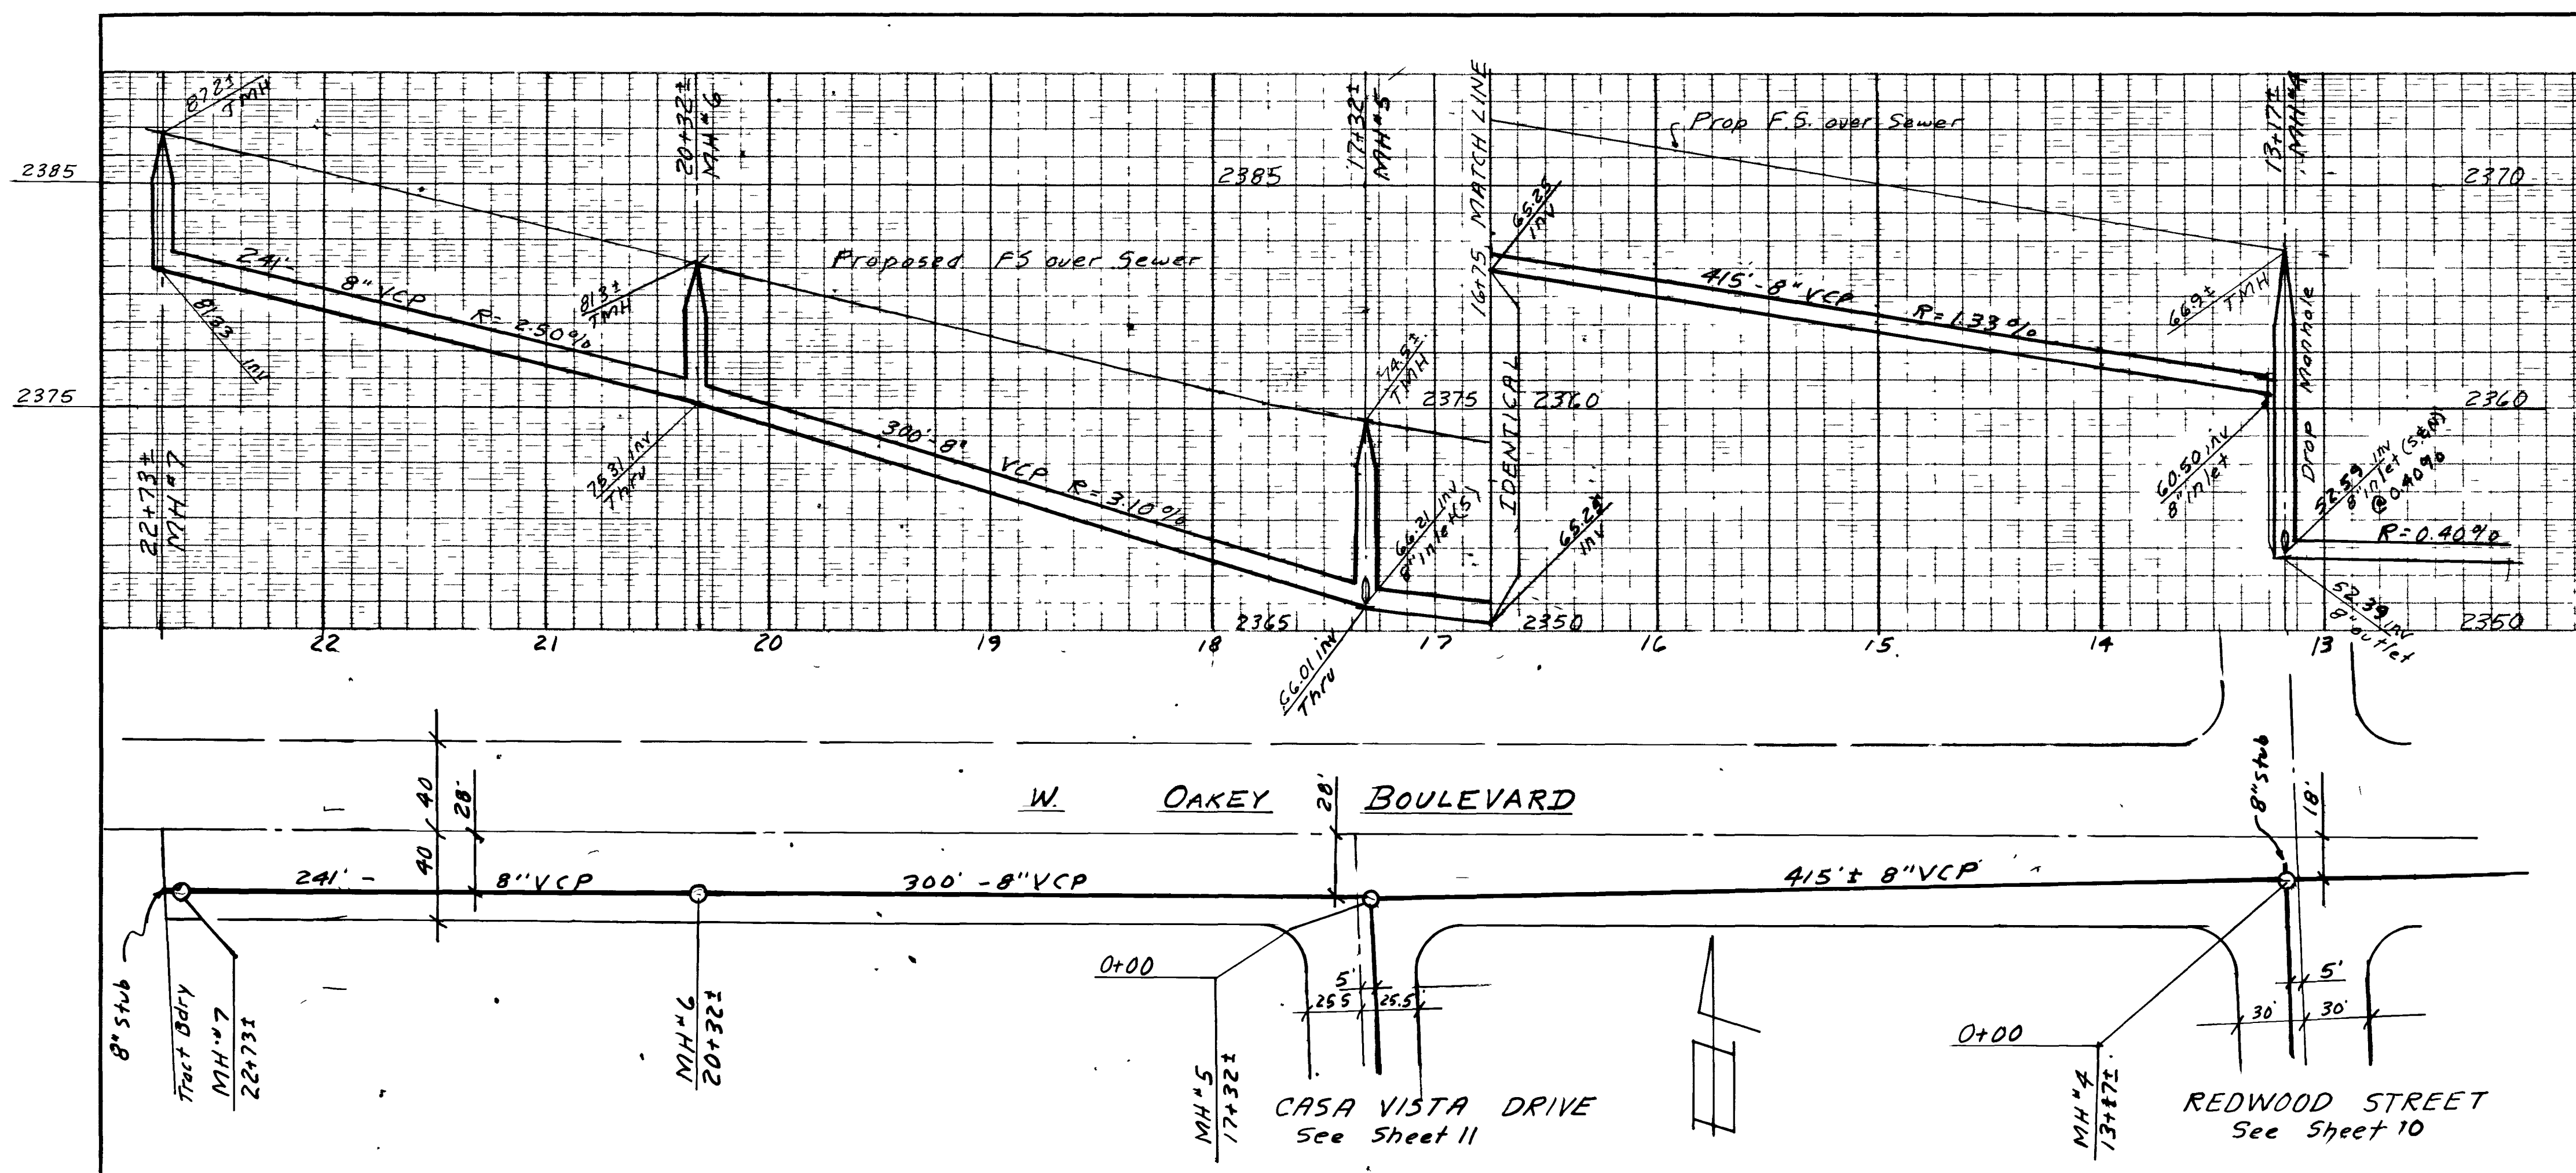


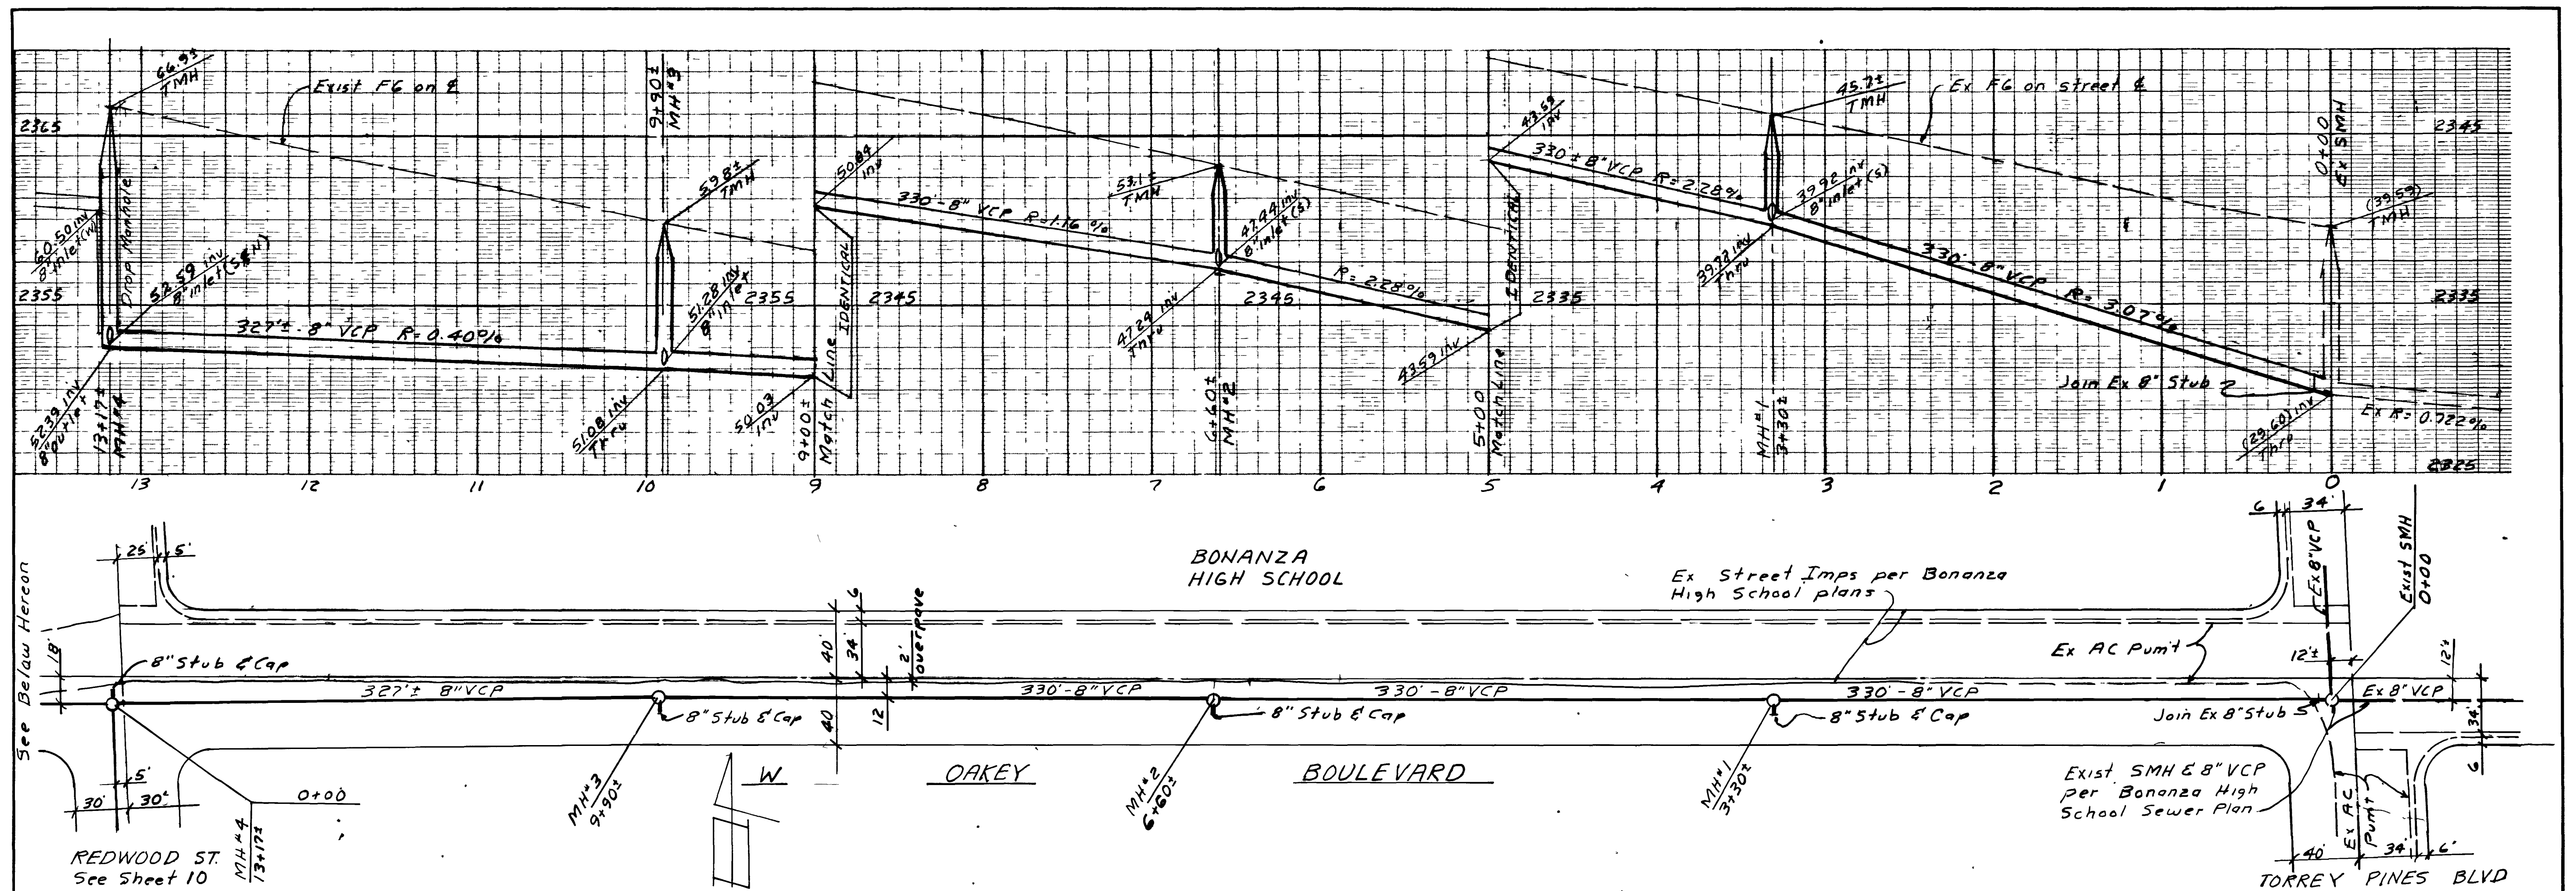

APPROVED BY

R. J. Aubrey 6-25-76
City Sanitation Superintendent date
William J. Harris 6/25/76
Las Vegas City Engineer date
C. D. Peterson 6-25-76
Las Vegas Field Engineer

COUNTY OF CLARK
DEPARTMENT OF PUBLIC WORKS
ENGINEERING DIVISION
APPROVED

BY *James Schaefer* 6/15/76
APPROVAL OF THESE PLANS SHALL NOT BE CON-
SIDERED TO BE A PERMIT FOR OR AN APPROVAL OF,
ANY VIOLATION OF ANY OF THE PROVISIONS OF
THE STATE OR CITY LAWS AND/OR SPECIFICA-
TIONS

SUBMITTED BY



Charley R. Johnson 5/11/76
Charley R. Johnson RPE date
Nev. Cert 3005

CONSULTING ENGINEERS & PLANNERS
2209 PARADISE ROAD LAS VEGAS, NEVADA 89102
(702) 731-0227

WILDWOOD RANCH ESTATES
UNIT NO 283
SEWER PLAN & PROFILE
OAKLEY BOULEVARD

SCALE: HORIZ 1"=50' VERT 1"=5'
WO. NO. 2381 DATE: 5/11/76
DES. DES. REV. SHEET 9 OF 13
CHK. REV.

3074-3337-23

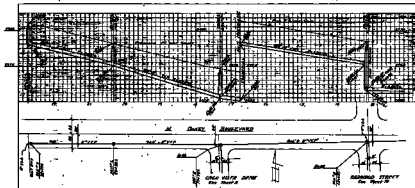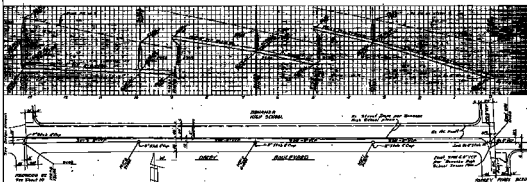

APPROVED BY _____

SUBMITTED BY _____ DATE _____

		CONSIGNEE'S ADDRESS & COUNTRY (SEE INSTRUCTIONS ON THE FRONT OF THE BOX)	
WILLOWHOP SOUTH LOSTERS UNIT NO 253			
SPANISH POLICE & PAROLE OFFICE GARDEN			
DATE	NAME	DATE	NAME
1984	1984	1984	1984
1984	1984	1984	1984