
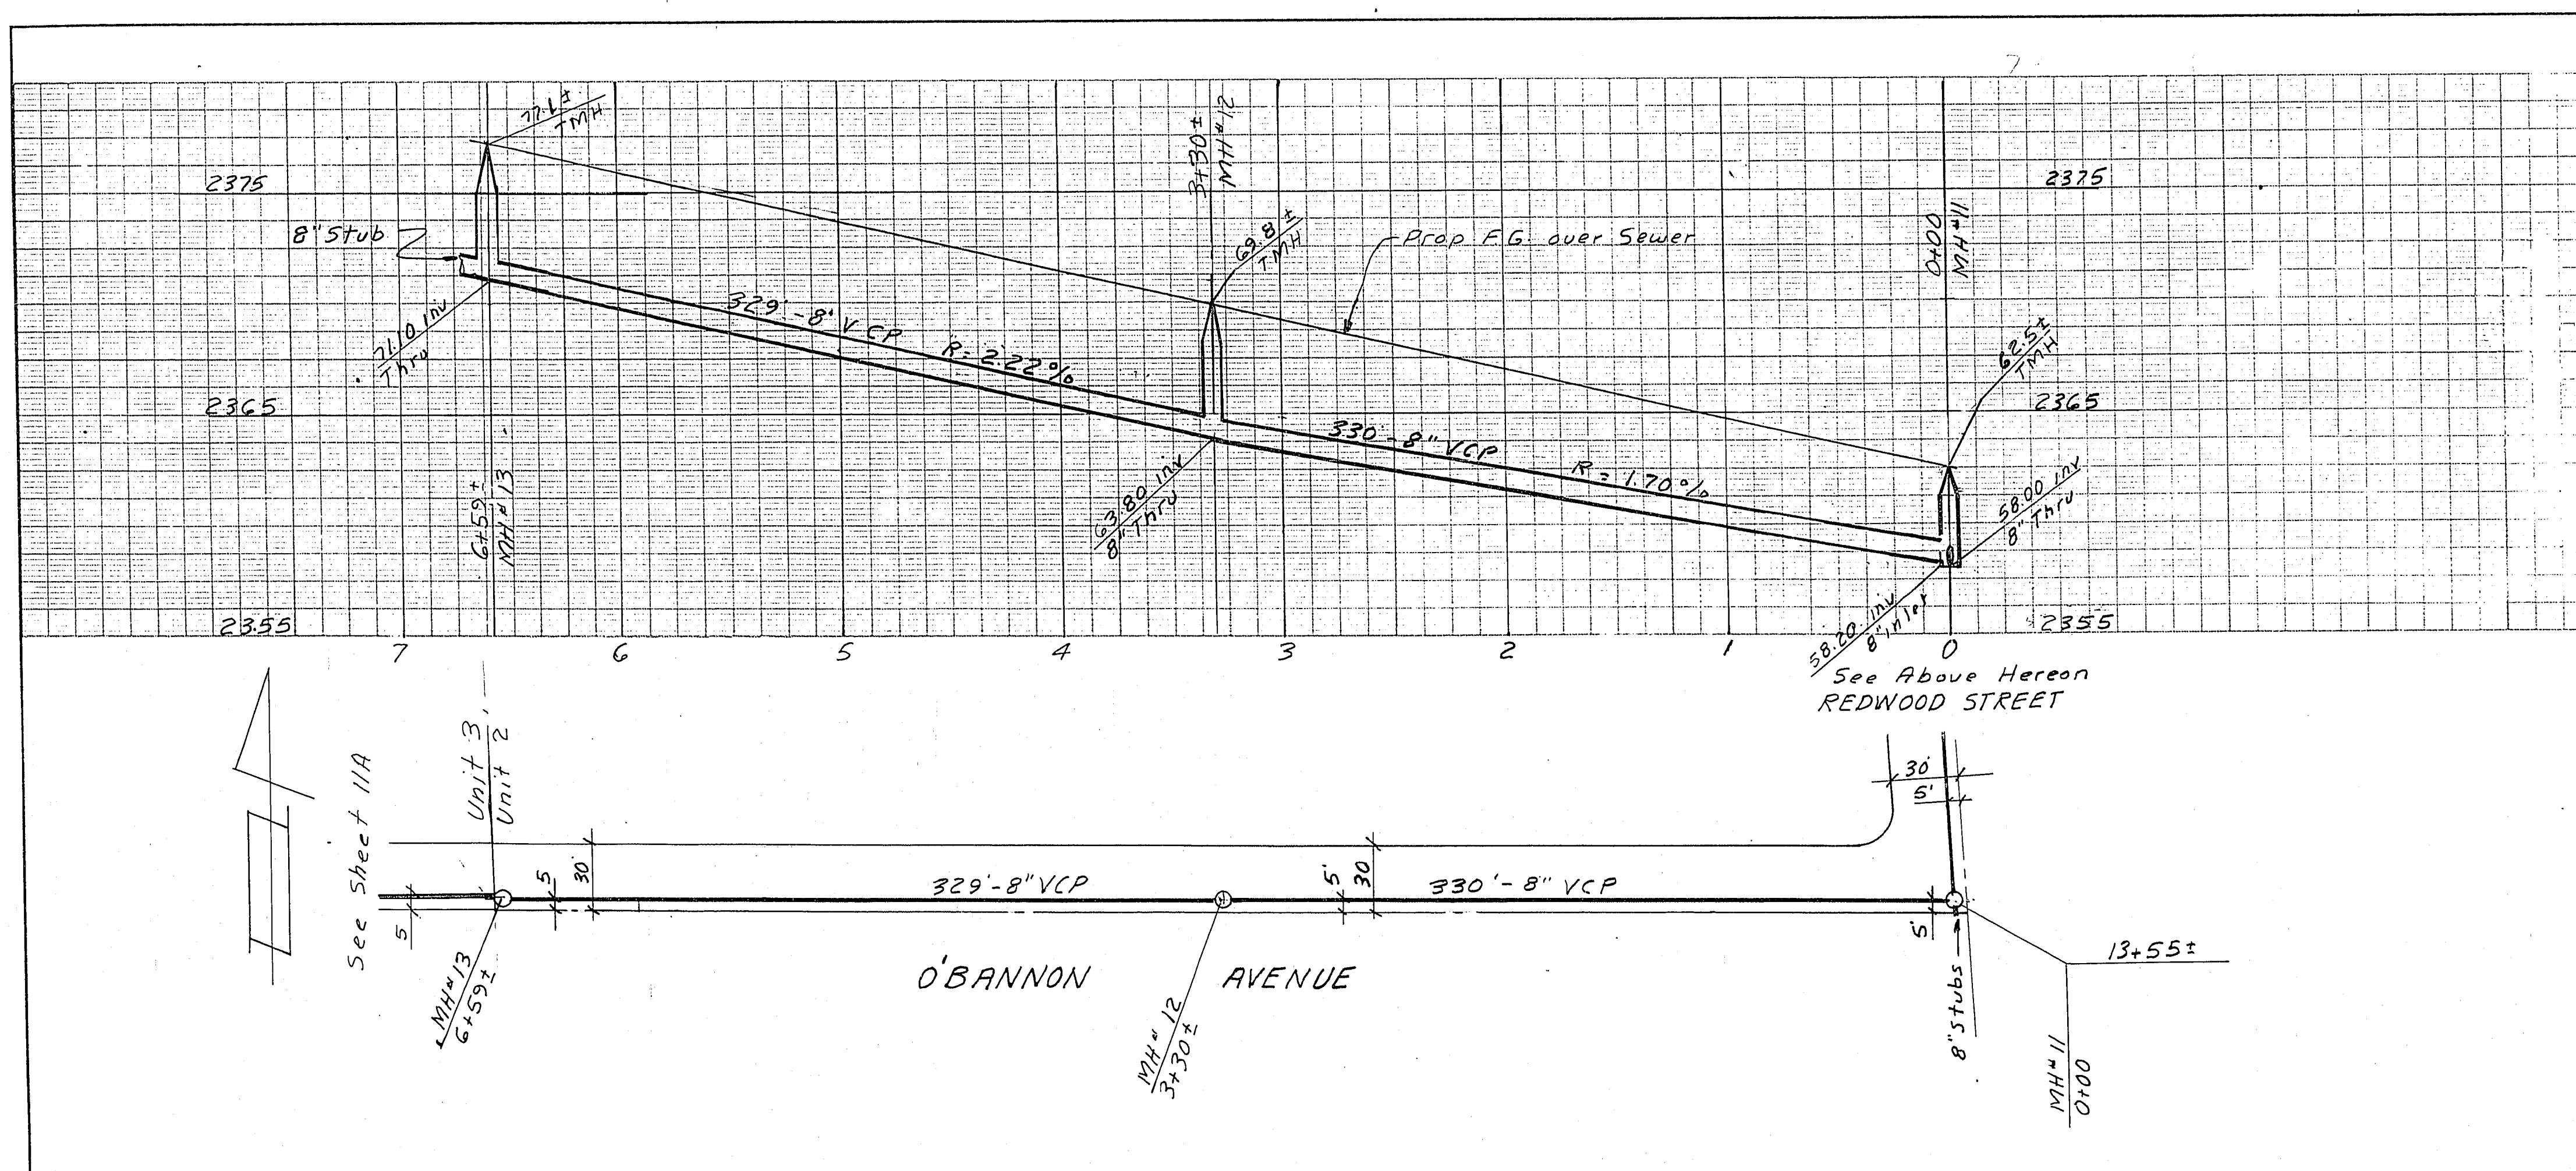


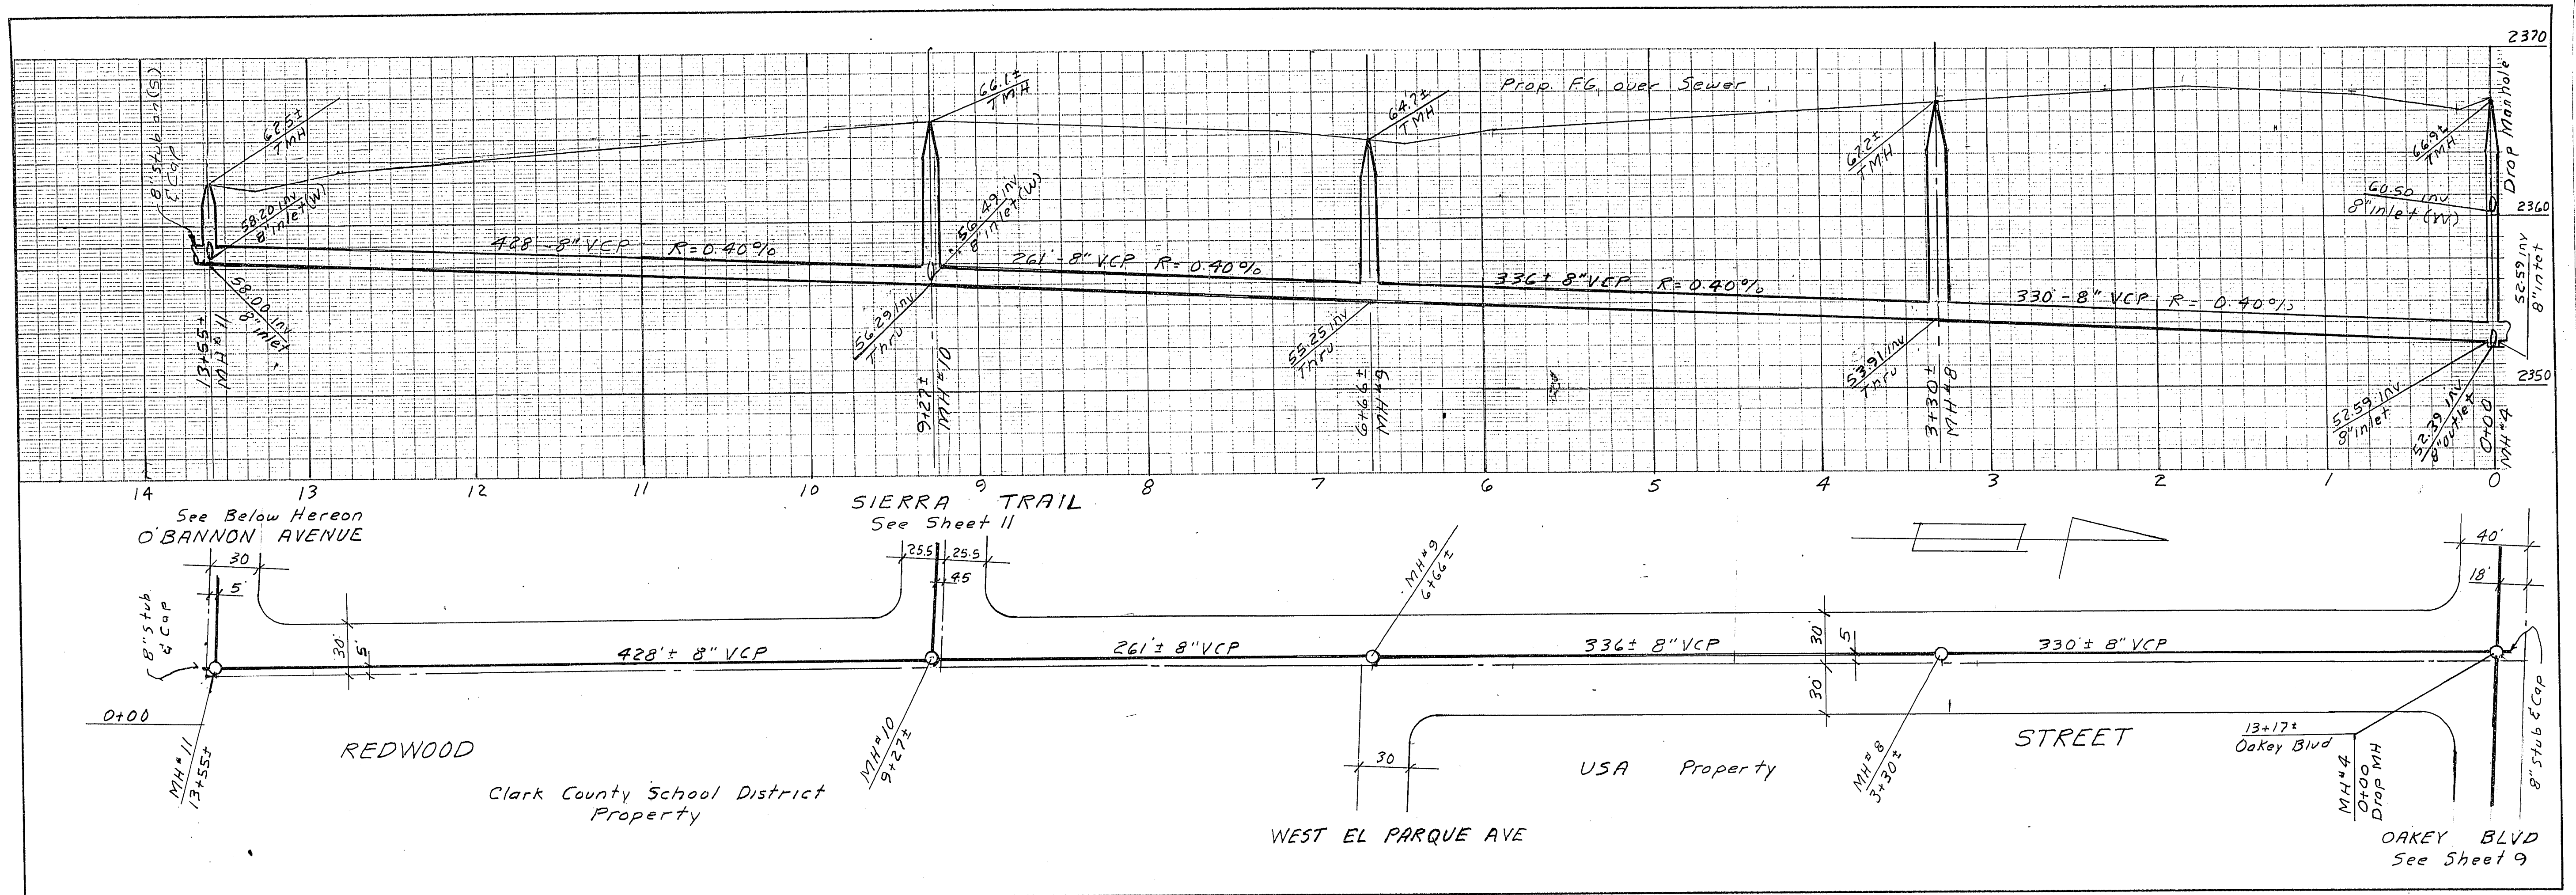

APPROVED BY

R. L. Anton 6-15-76
City Sanitation Superintendent date
William J. Johnson 4/1/76
Las Vegas City Engineer date
C. D. Patterson 6-15-76
Las Vegas Field Engineer date

FOR THE CITY OF LAS VEGAS
JAMES SCHULTZ
City Engineer
Las Vegas, Nevada

SUBMITTED BY

Charley R. Johnson 5/11/76
Charley R. Johnson RPE date
Nev. Cert. 3005

R. L. Anton
Rev. Revised O'Bannon Drive to include Unit 3
10/19/76 CBJ

vtm CONSULTING ENGINEERS • PLANNERS
2400 PARADISE ROAD LAS VEGAS, NEVADA 89119
(702) 735-0227

**WILDWOOD RANCH ESTATES
UNIT NO 283
SEWER PLAN & PROFILE
REDWOOD STREET
O'BANNON AVENUE**

SCALE:	WO. NO. 2381	DATE:	SHEET	OF
HORIZ: 1"=50'	DES.	REV.	10	13
VERT: 1"=5'	CHK.	REV.		