
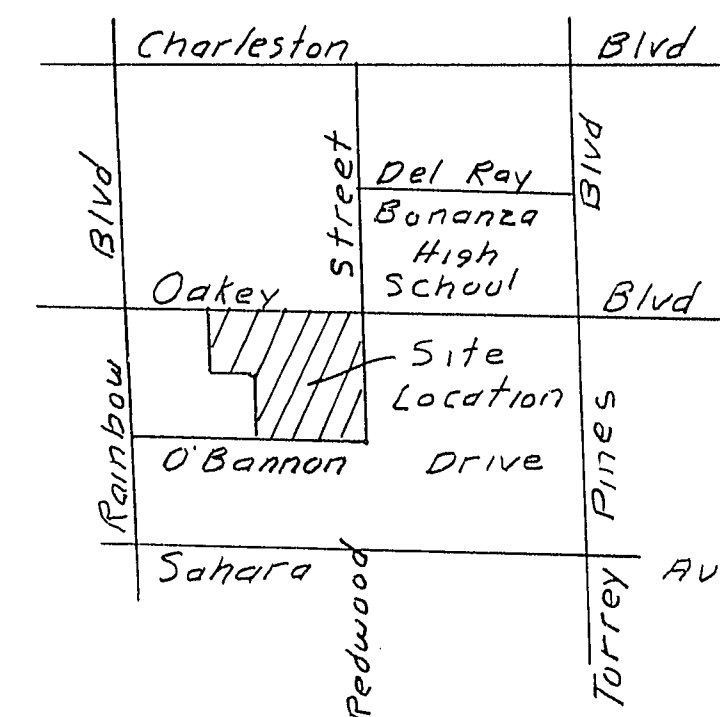


LEGEND & QUANTITY ESTIMATE

Offsite	8" VCP Sewer Main	1317 LF
	Std Sewer Manholes	3 Ea
Onsite	8" VCP Sewer Main	4667 LF
	Std Sewer Manholes	16 Ea
	Drop Manholes	1 Ea
	8" x 4" Wyes	45 Ea
	4" VCP House Connection Sewer	1010 LF

Additional Quantities for Unit 3	
8" VCP Sewer Main	546 LF
Std Sewer Manhole	2 Ea
8" x 4" Wyes	9 Ea
4" House Connection Sewer (9 Ea)	228 LF

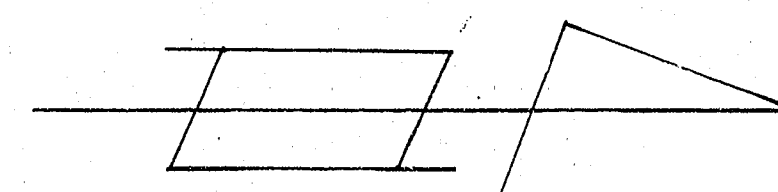

VICINITY MAP
No Scale

GENERAL NOTES

1. House services shall comply with Western Plumbing as to separation distance.
2. All houses to be served individually as per section 313 of the Uniform Plumbing Code.
3. Contractor shall furnish engineer with as built drawings showing the exact location of each house connection.

APPROVED BY

P. G. Anton
City Sanitation Superintendent date
William J. Johnson
Las Vegas City Engineer date
Charles R. Johnson
Las Vegas Field Engineer date
District Health Department date

SUBMITTED BY

Charles R. Johnson 5/11/76
Charles R. Johnson RPE date
Nev. Cert. 3005

DEVELOPER

M&L ENTERPRISES
6393 WEST CONCHO LANE
LAS VEGAS 89122 TEL 876-7699

COUNTY OF CLATSOP
DEPARTMENT OF PUBLIC WORKS
ENGINEERING DIVISION
APPROVED

By *James Schmitt* 5/11/76
APPROVAL OF THIS PLAN SHALL BE LIMITED TO THE PROJECT DESCRIBED HEREON AND SHALL NOT BE A GUARANTEE OF THE ACCURACY OF THE INFORMATION SUBMITTED HEREON OR THE RESULTS OF THE DESIGN OR CONSTRUCTION OF THE PROJECT. ANY VIOLATION OF THE STATE ENGINEERING ACT OR THE STATE ENGINEERING REGULATIONS SHALL BE A VIOLATION OF THE LAW.

Rev. Relocated Line in Oakley Blvd Added Unit 3
10/14/76 *CB*

CONSULTING ENGINEERS • PLANNERS
2209 PARADISE ROAD, LAS VEGAS, NEVADA 89105
(702) 735-0222

WILDWOOD RANCH ESTATES
UNIT NO 283
MASTER SEWER PLAN

SCALE:	WO. NO. 2381	DATE	SHEET	OF
HORIZ: 1"=40'	DES.	REV.	8	13
VERT:	CHK.	REV.		

49-19

3074-3337-23

