
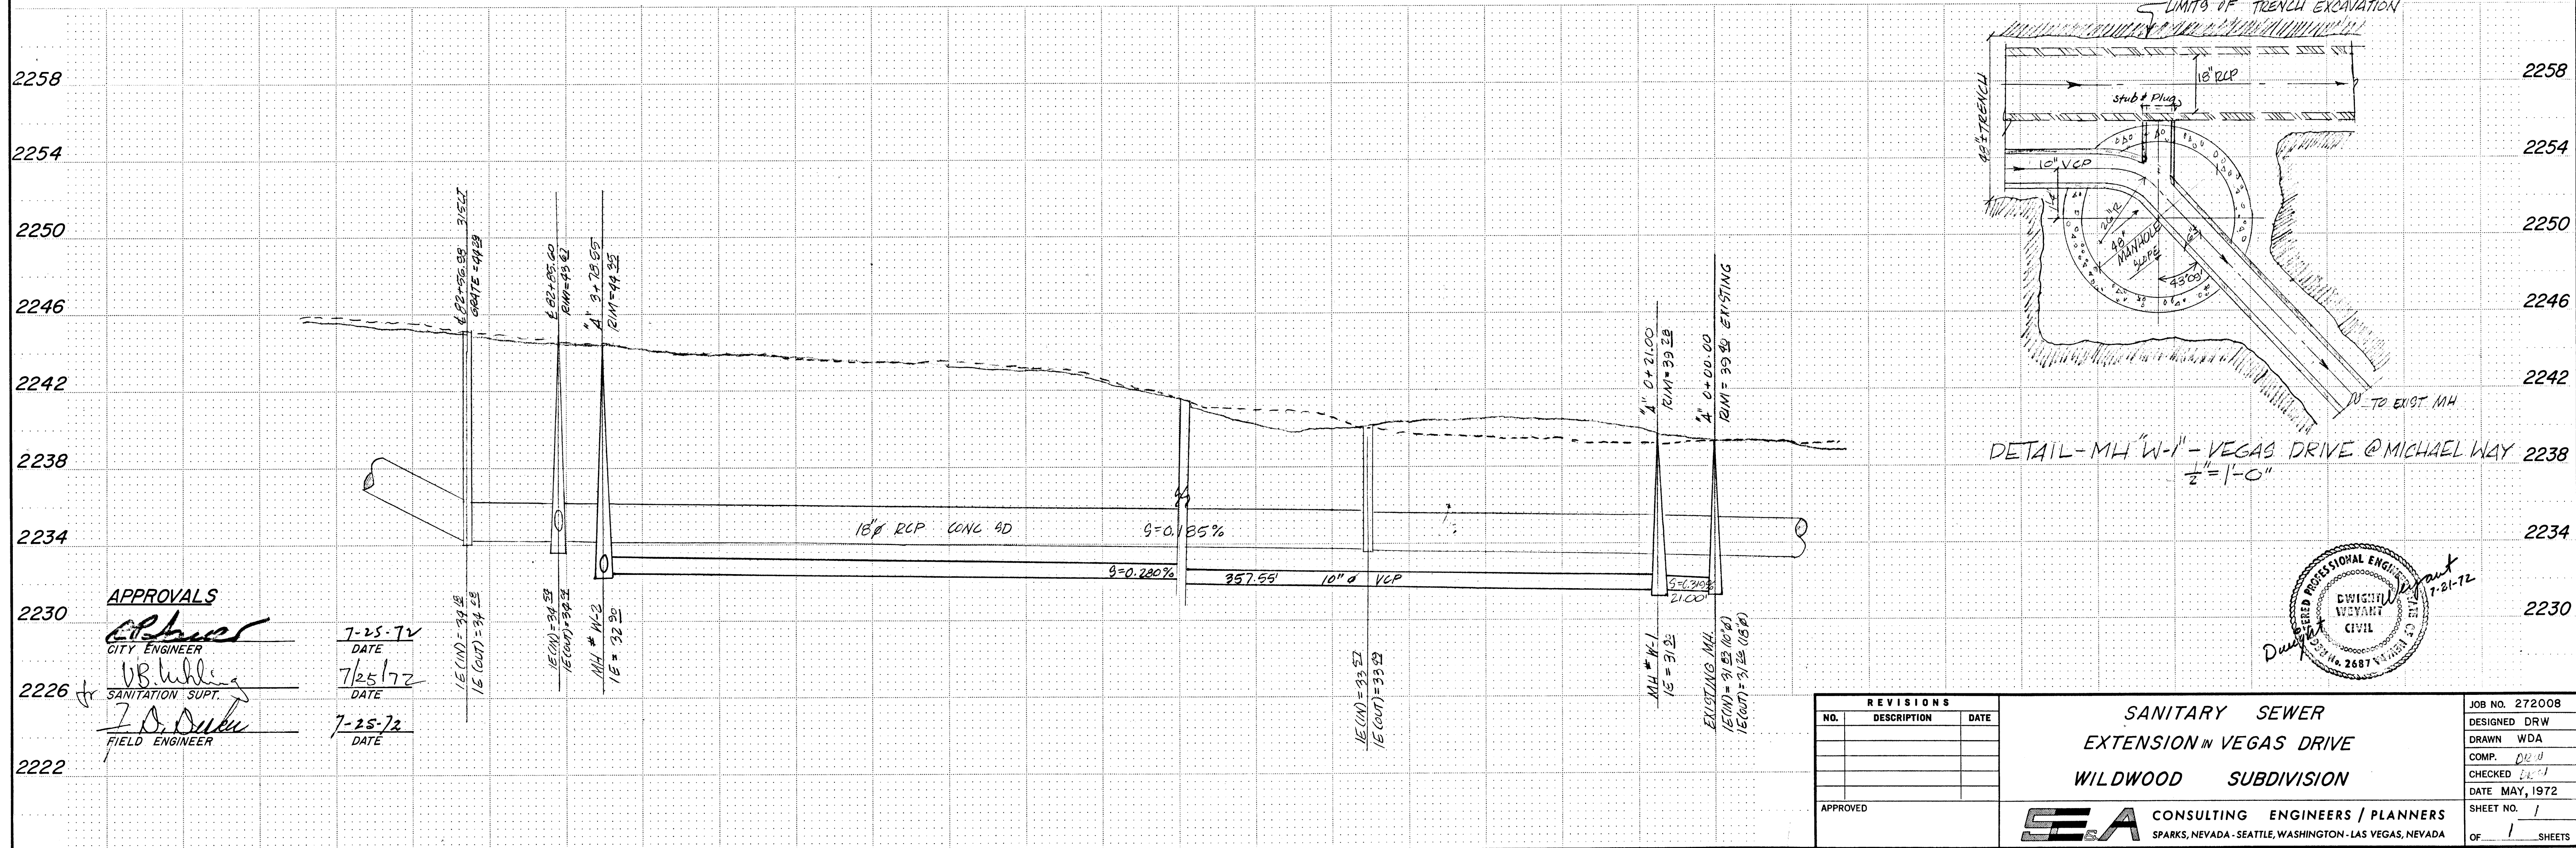


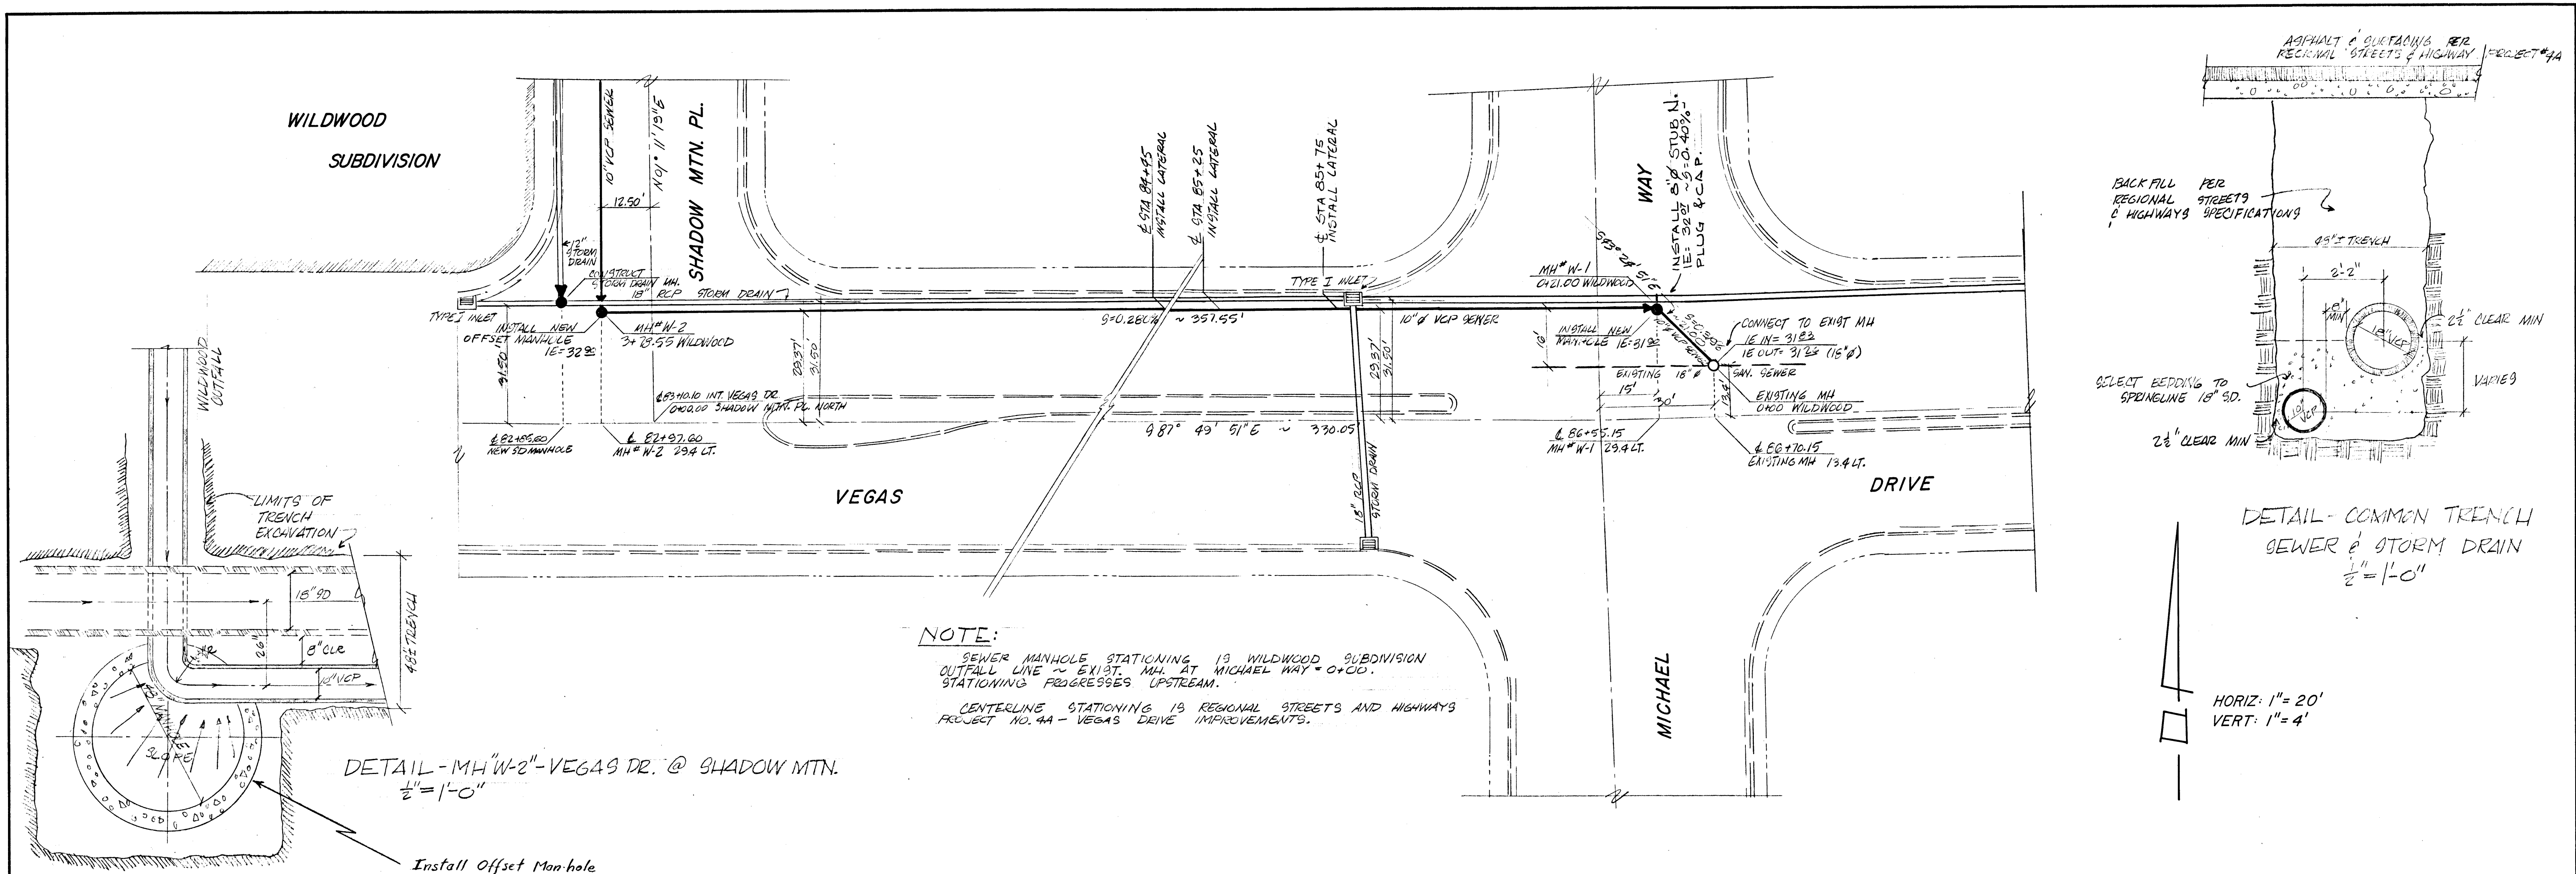

APPROVALS

CITY ENGINEER
[Signature]
DATE: 7-25-72

SANITATION Supt.
[Signature]
DATE: 7-25-72

FIELD ENGINEER
[Signature]
DATE: 7-25-72

REVISIONS		
NO.	DESCRIPTION	DATE

APPROVED

**SANITARY SEWER
EXTENSION IN VEGAS DRIVE
WILDWOOD SUBDIVISION**

SEA CONSULTING ENGINEERS / PLANNERS
SPARKS, NEVADA - SEATTLE, WASHINGTON - LAS VEGAS, NEVADA

JOB NO. 272008
DESIGNED DRW
DRAWN WDA
COMP. 02.0
CHECKED 24.1
DATE MAY, 1972
SHEET NO. 1
OF 1 SHEETS

20-1-72 VEGAS DRIVE 307-V454