
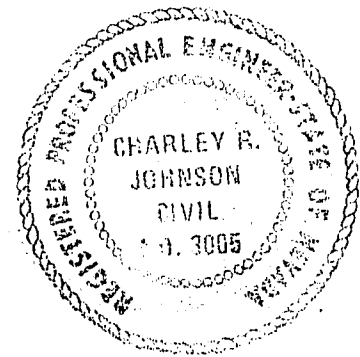
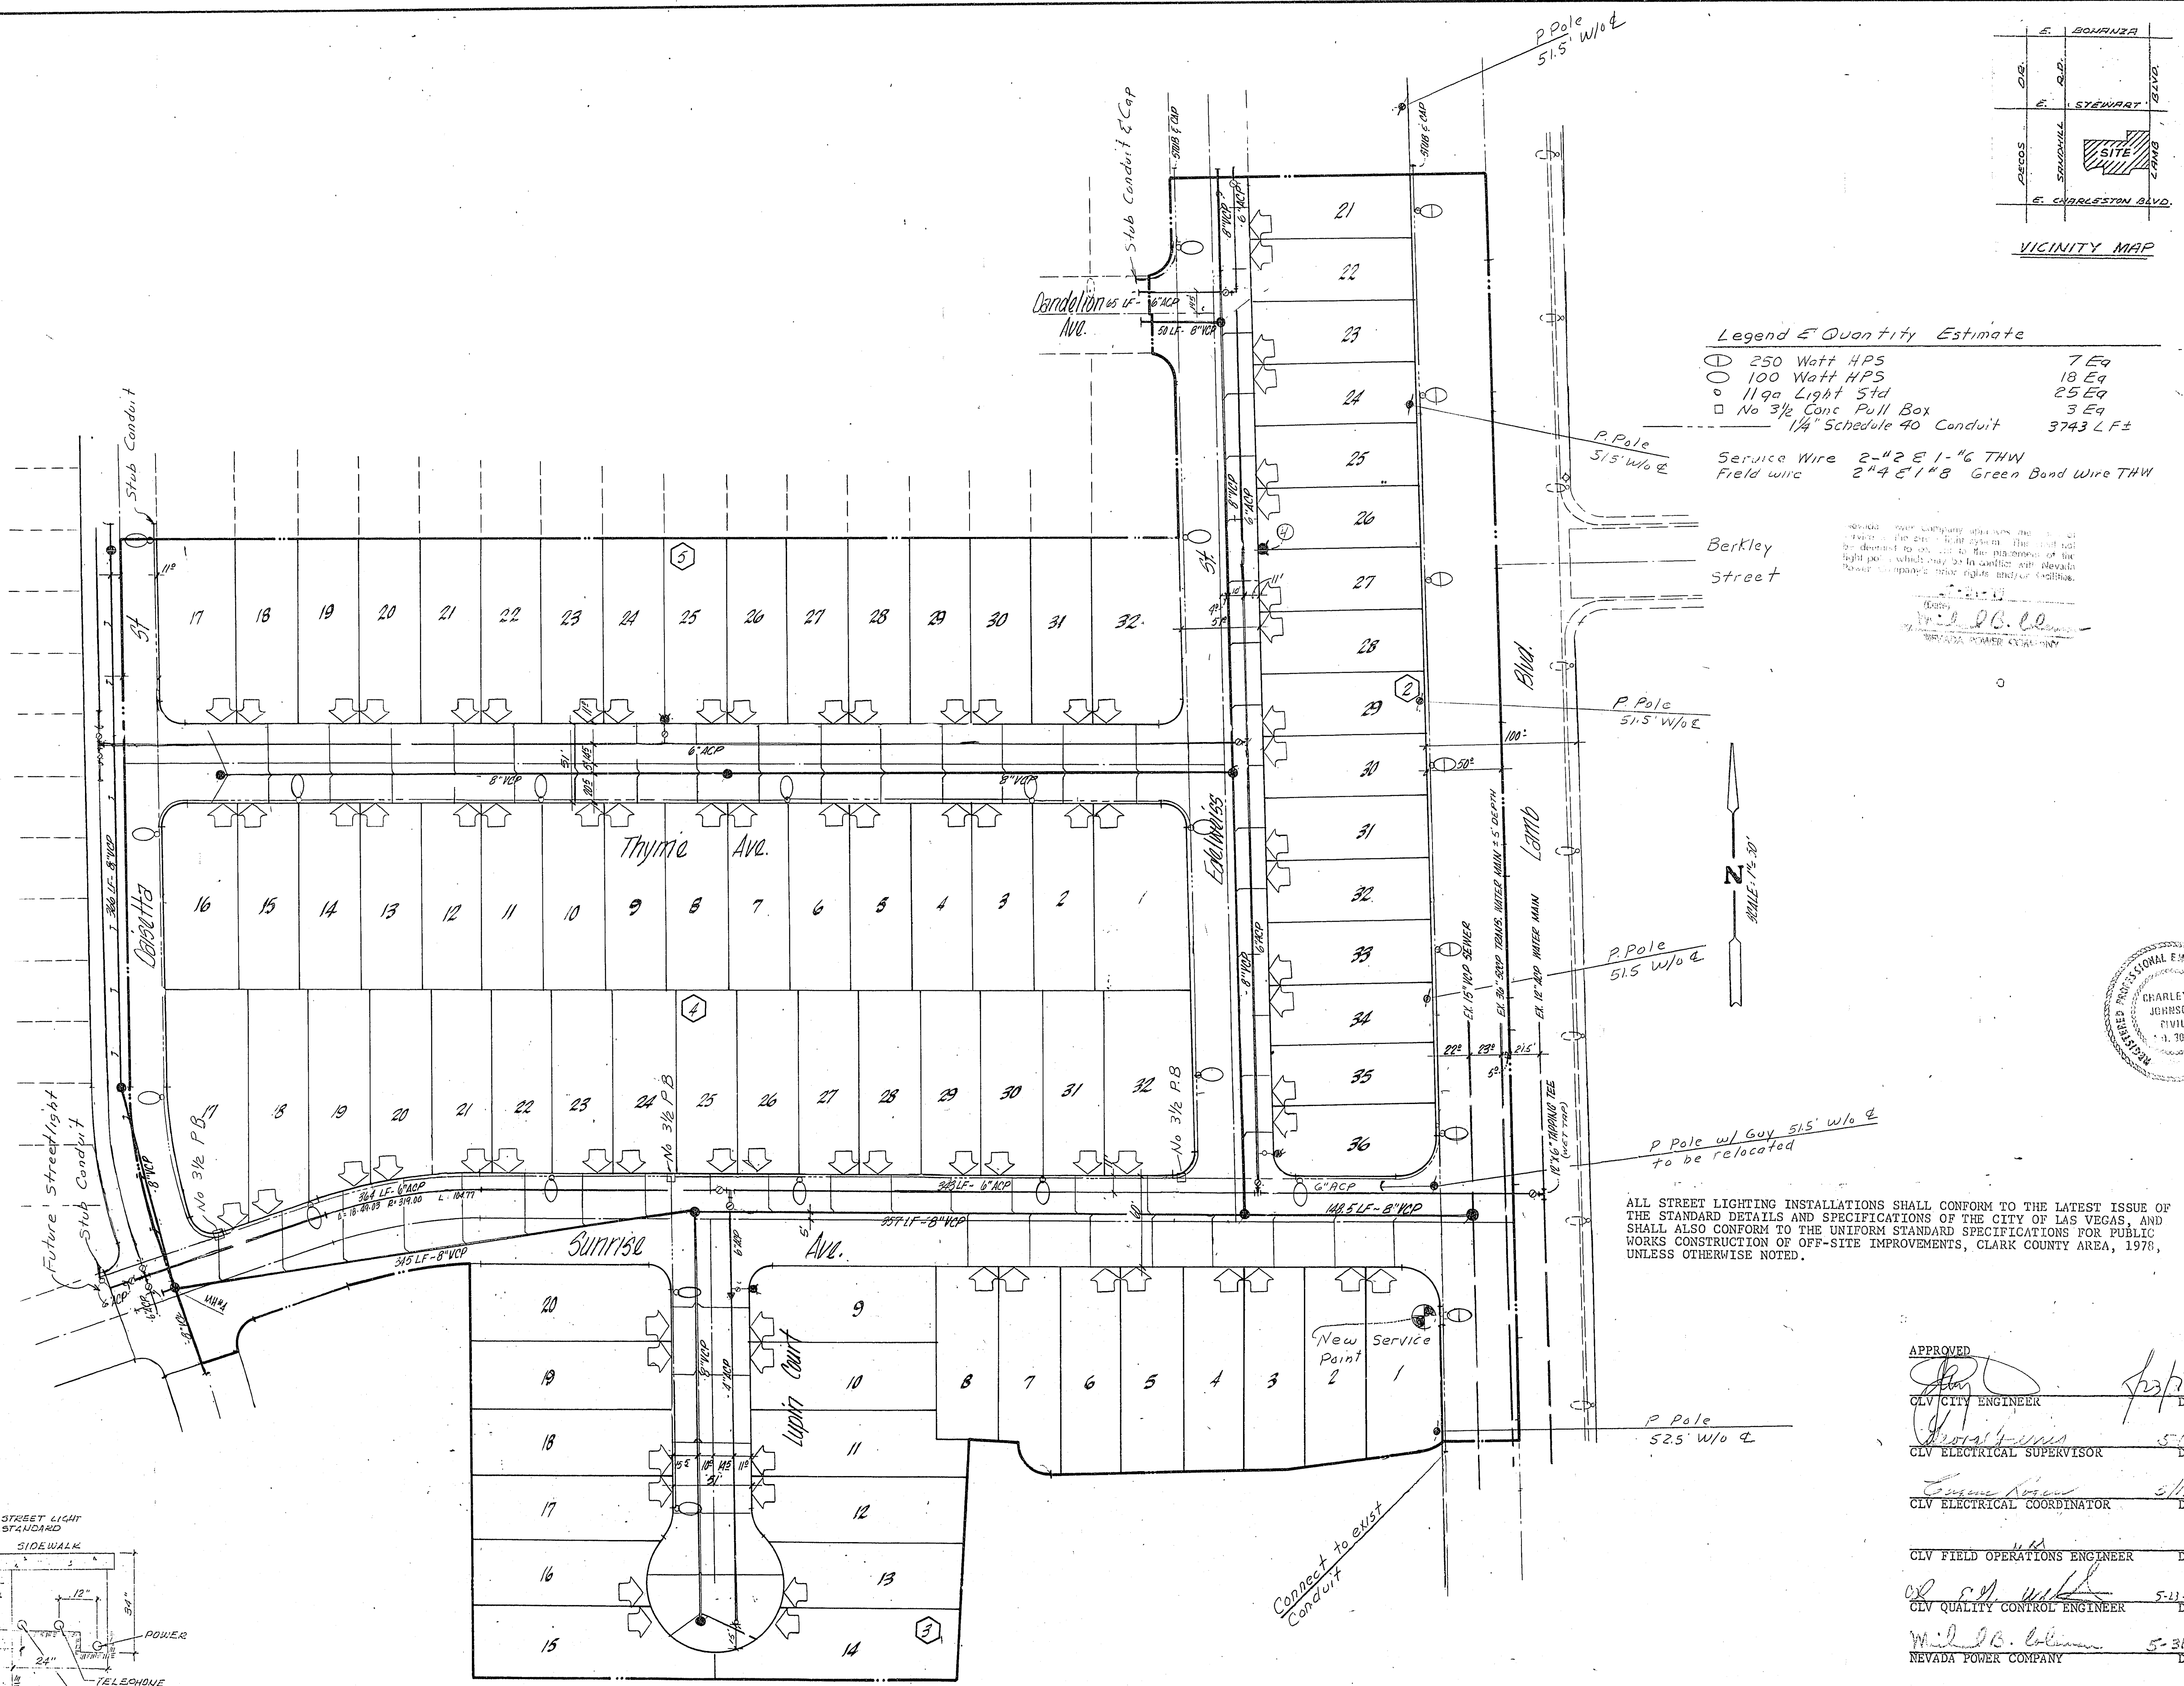


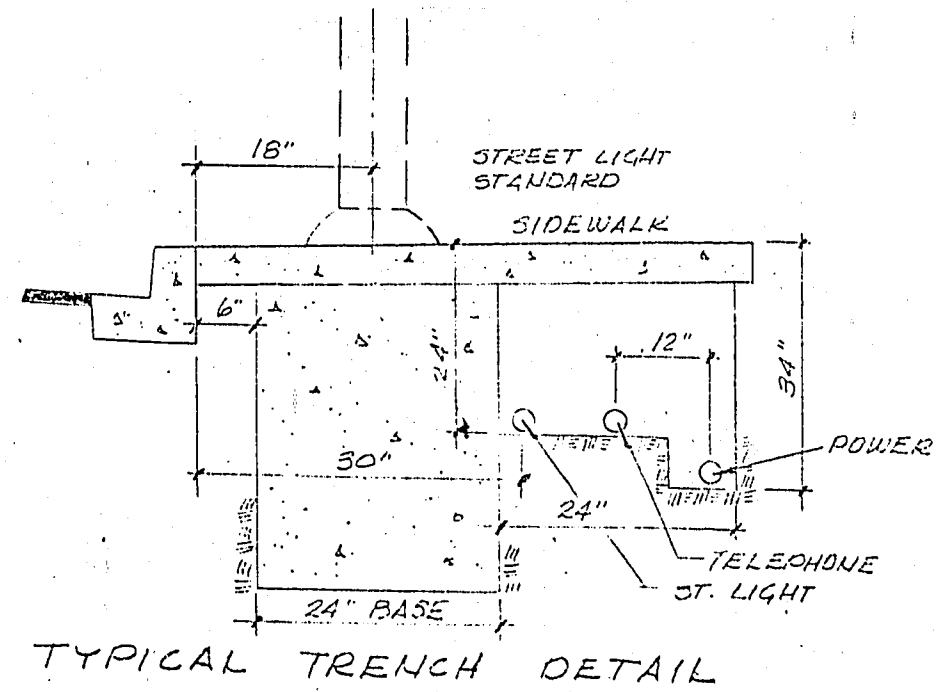

CONSULTING ENGINEERS - PLANNERS
2209 PARADISE ROAD, LAS VEGAS, NEVADA 89105
(702) 735-1027

nevada

WILDMOOD VILLAS UNIT N#1
MASTER STREETLIGHT PLAN

SUBMITTED BY: *Charley R. Johnson* DATE 3/1/79
CHARLEY R. JOHNSON PE
NEV. CERT. NO. 3005

APPROVED: *[Signature]* DATE 5-18-79
[Signature] DATE 5-18-79
[Signature] DATE 5-18-79
[Signature] DATE 5-18-79
[Signature] DATE 5-18-79

SCALE: HOR. 1"=50' VERT. 1"=10'

SHEET 13 OF 13 SHEETS

5-9-101 207 4-2340-1