
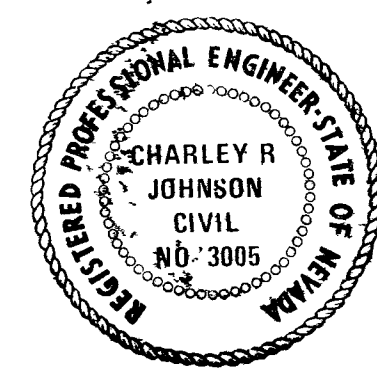
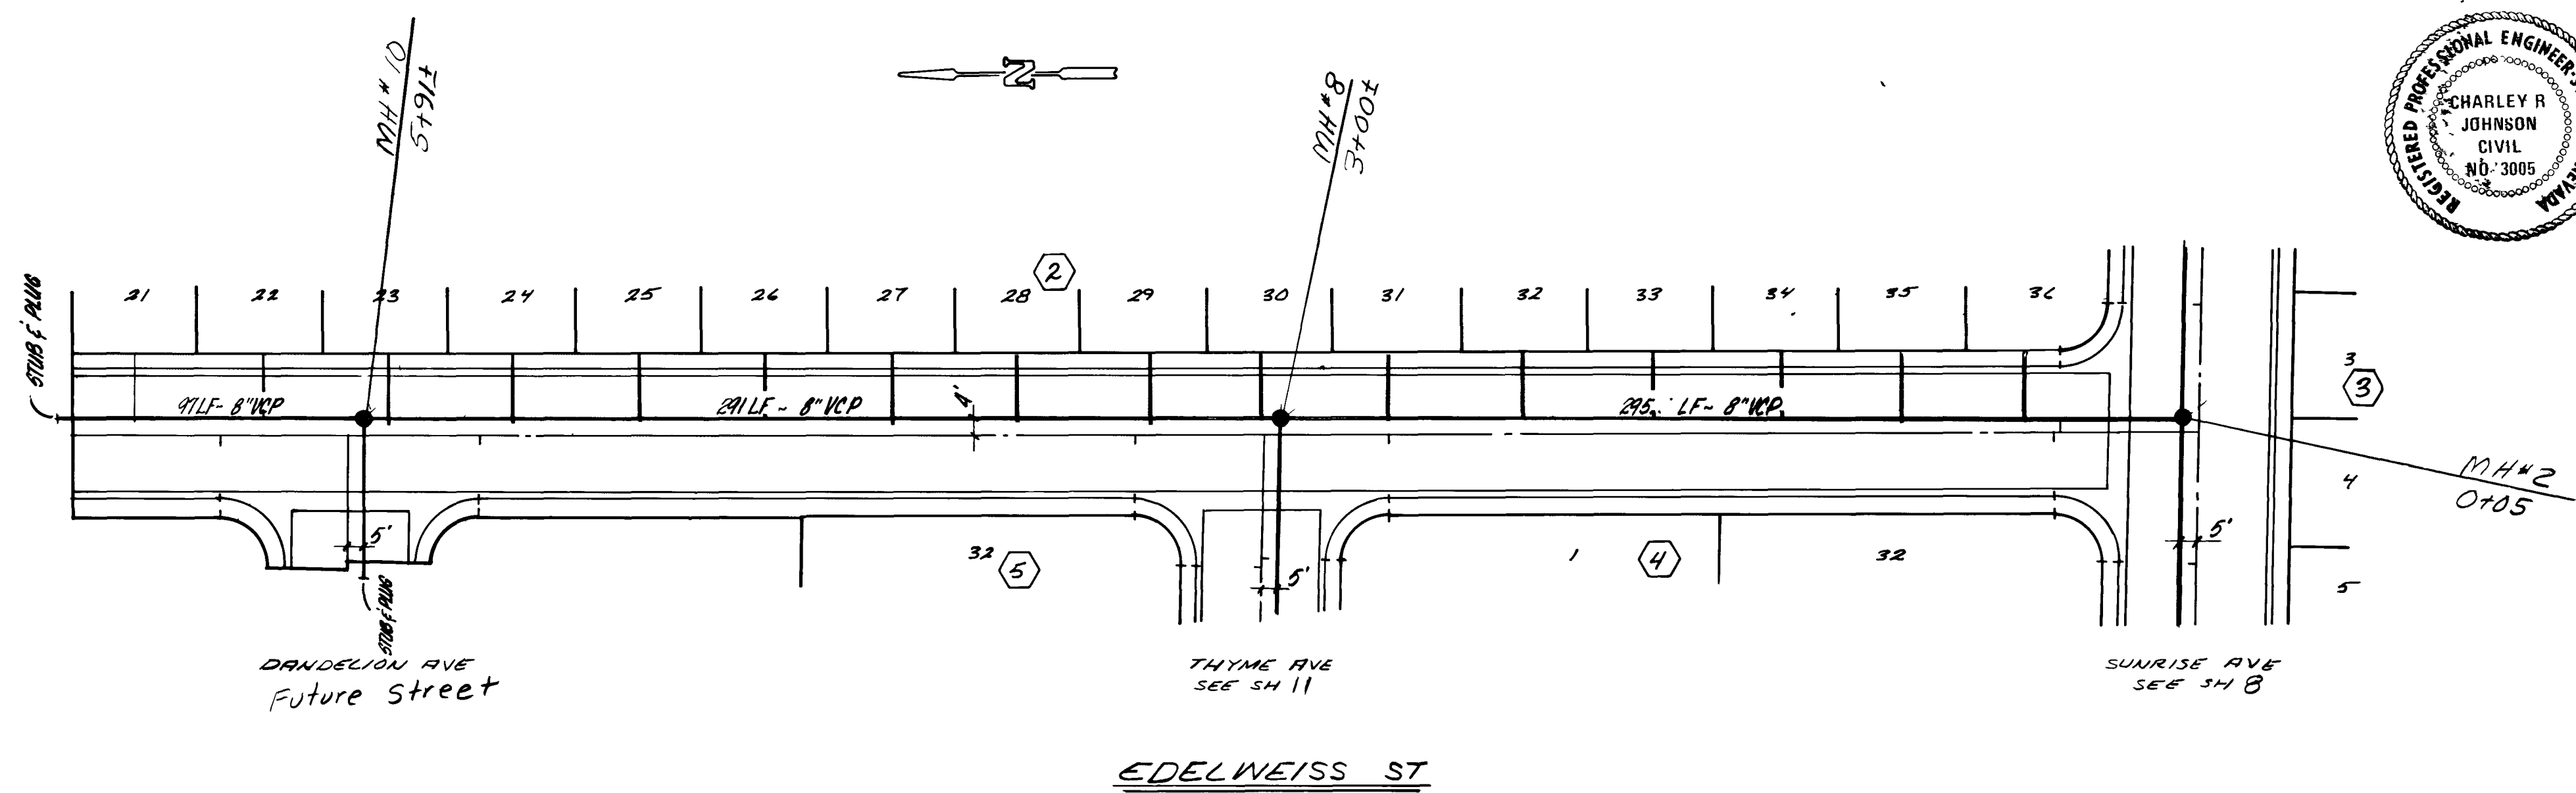
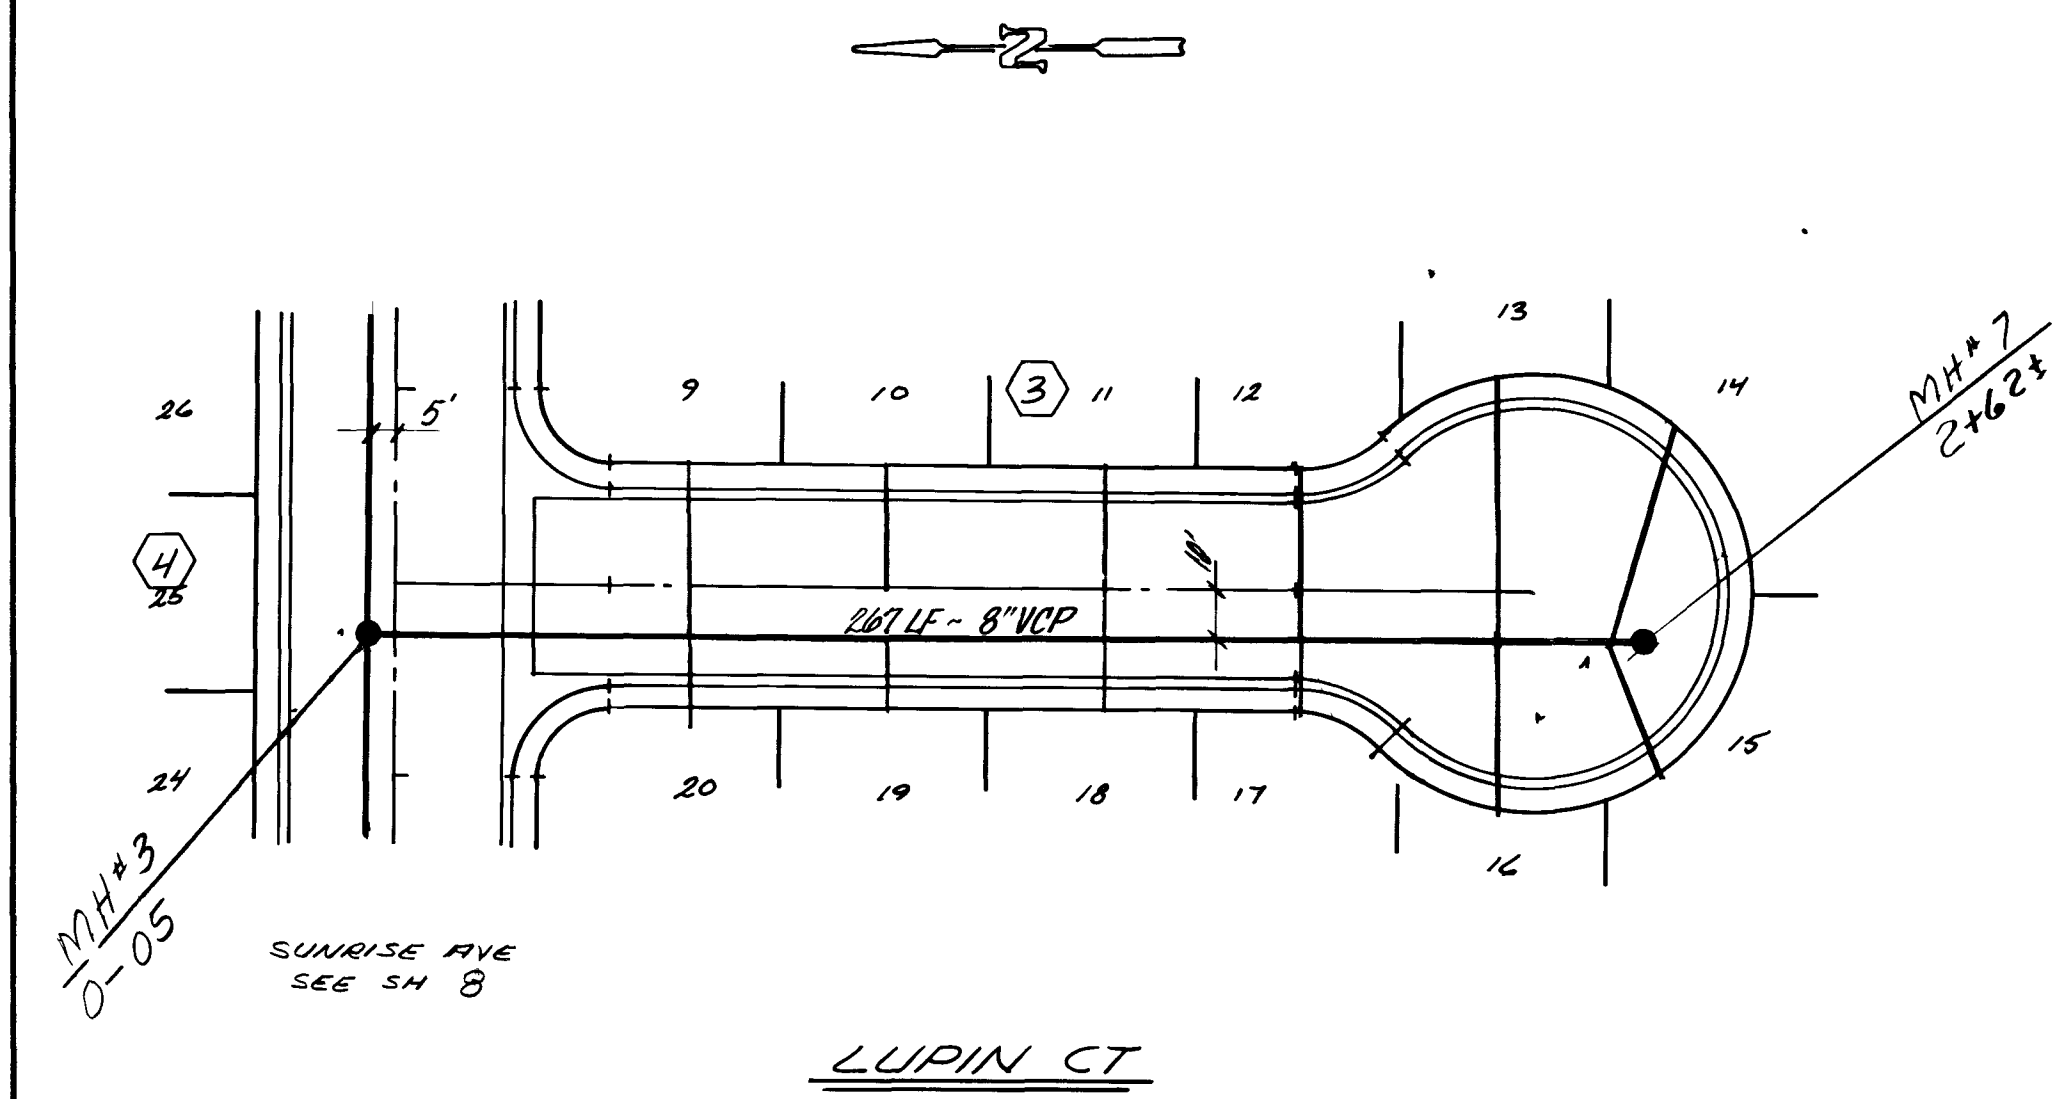


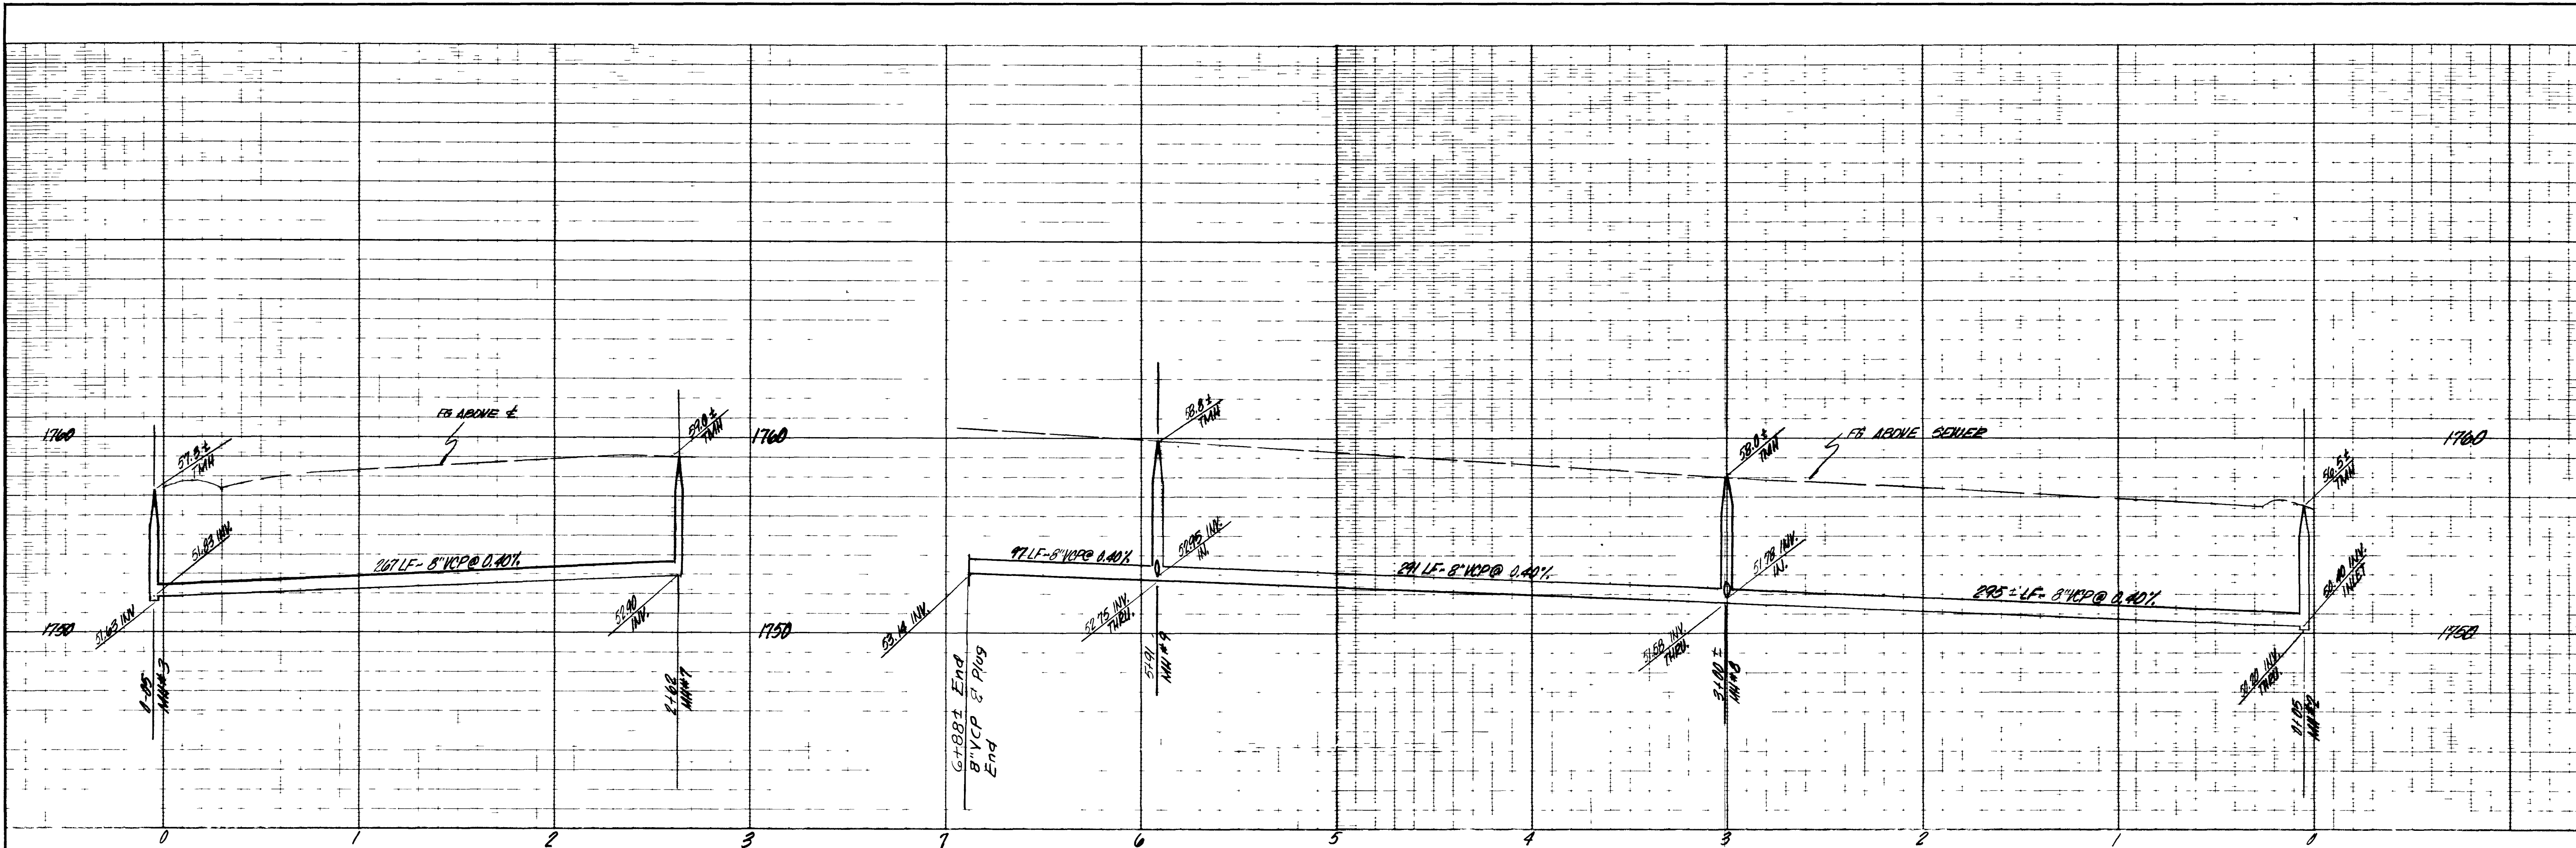

APPROVED
 CLV CITY ENGINEER
 CLV SANITATION ENGINEER
 CLV FIELD OPERATIONS ENGINEER
 CLV QUALITY CONTROL ENGINEER

DATE 5-14-79
 DATE 5-14-79
 DATE 5-14-79

CONSULTING ENGINEERS - PLANNERS
 2209 PARADISE ROAD, LAS VEGAS, NEVADA 89105
 702 735-0271

WILLOW VILLAS UNIT #2
 SEWER PLAN & PROFILE
 LUPIN CT
 EDELWEISS ST

CHARLEY R. JOHNSON
 CIVIL ENGINEER
 NO. 3005
 STATE OF NEVADA

DATE 3/1/79
 SCALE 1" = 40' VERT 1" = 4'

SHEET 9
 OF 13 SHEETS

5778

5-9-97

307N-3340-1
 307g-3340-1

