



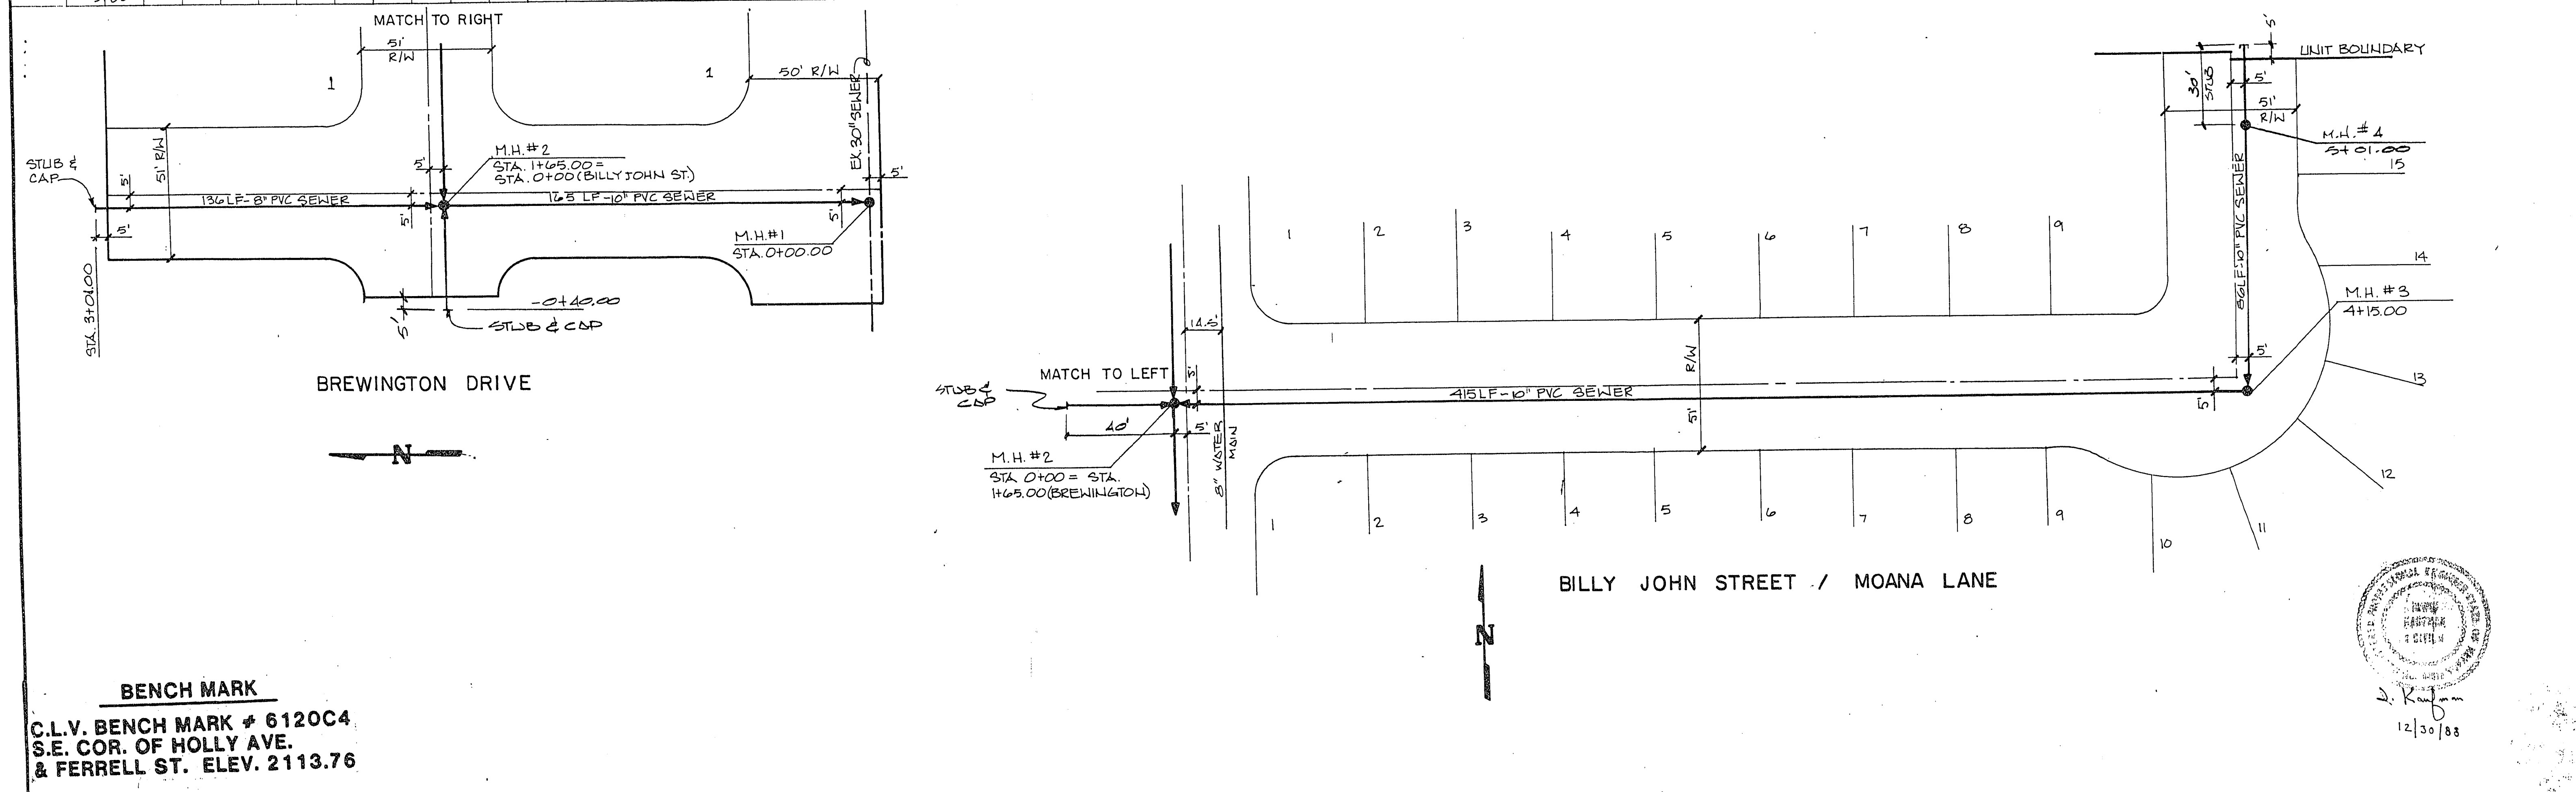

BENCH MARK
 C.L.V. BENCH MARK # 6120C4
 S.E. COR. OF HOLLY AVE.
 & FERRELL ST. ELEV. 2113.76

NOTE:
 1. All sewer line encasements to be 4" reinforced concrete as per Clark County Sanitary District Design Standard #8.

DATE: OCT 1988		DESIGN: D.K.		DRAWN: LEE		CHECK: L.A.		SCALE: 1/8"=1'-0"	
SHEET: 7		OF: 7		307Y-4031-1		AMERICAN DEVELOPMENT CORP.		D & K ENGINEERING 3227 MEADE AVENUE LAS VEGAS, NEVADA 89102	

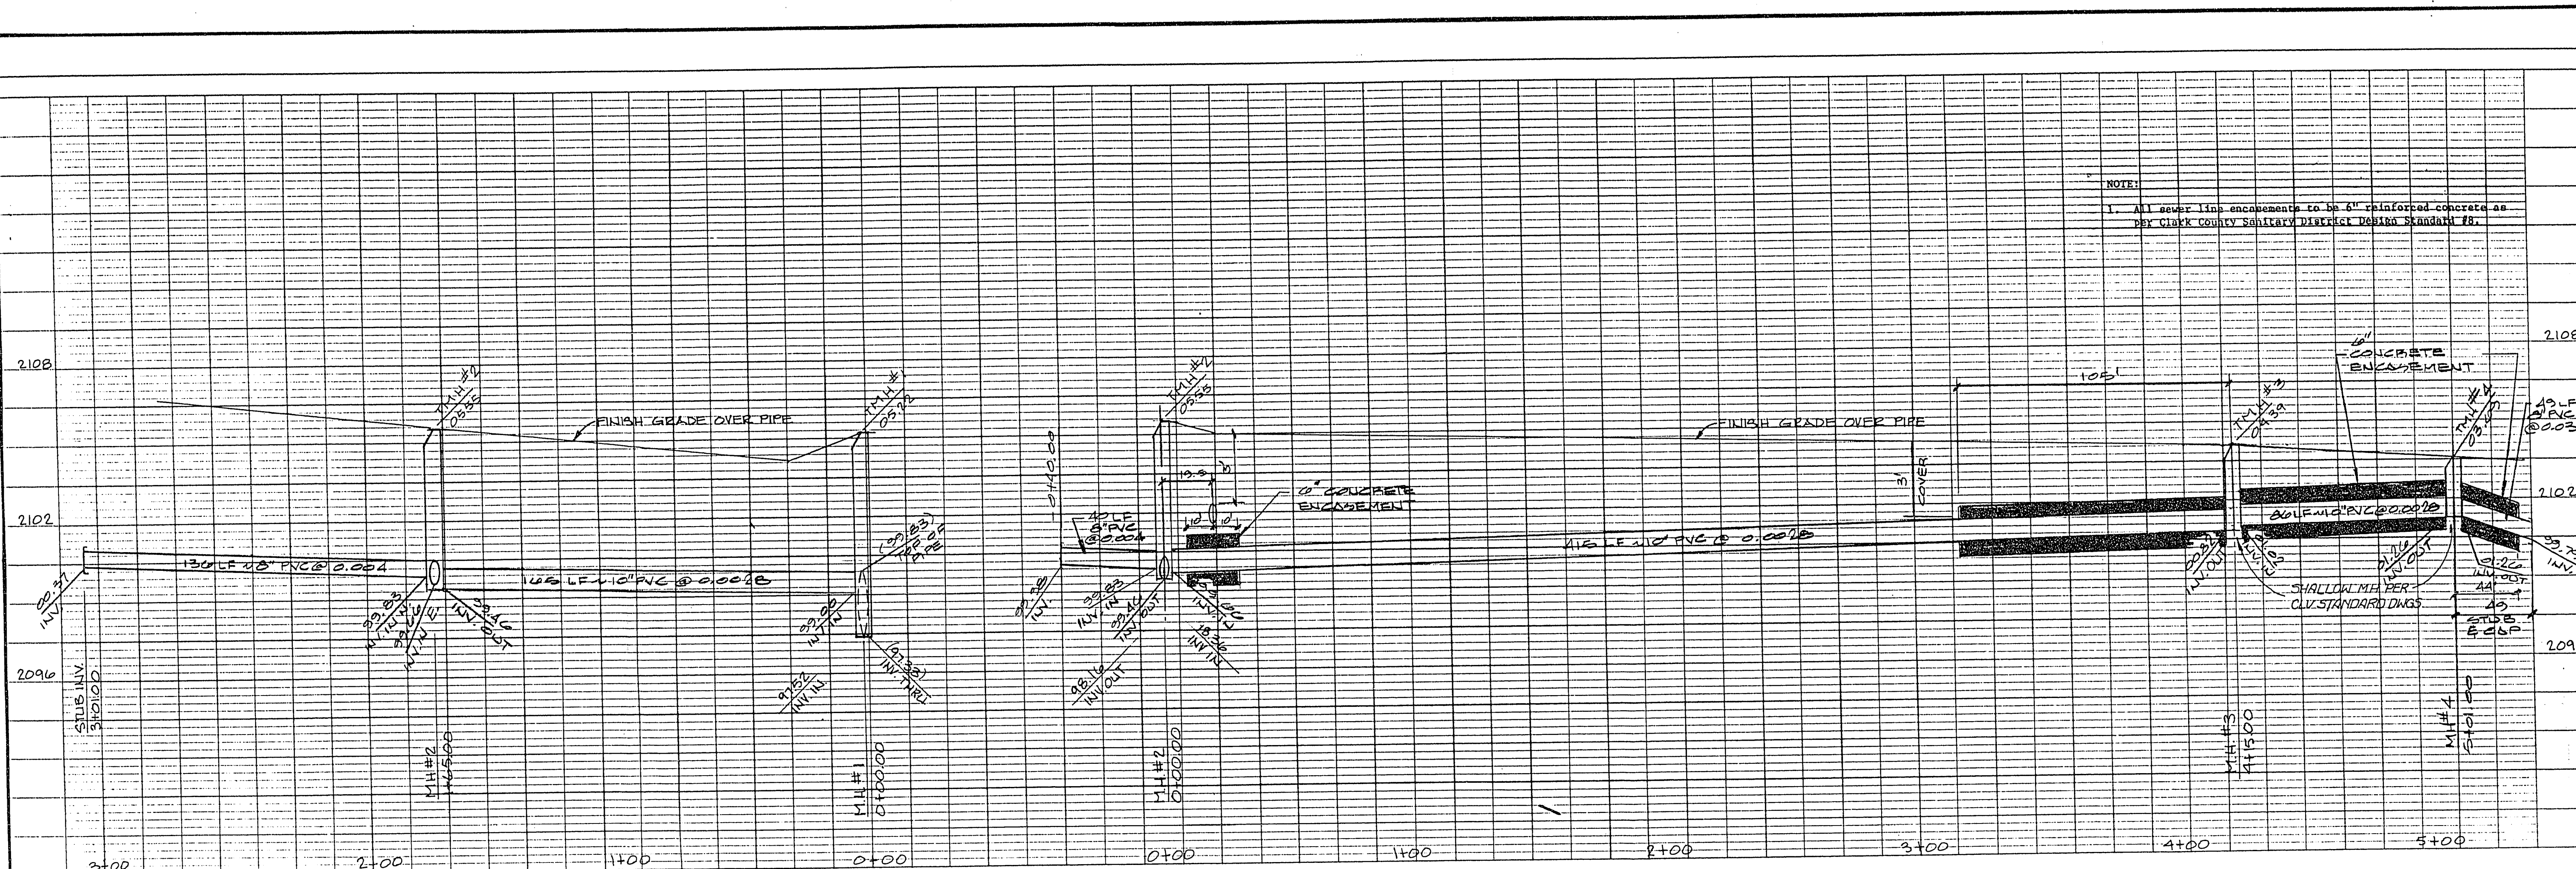