

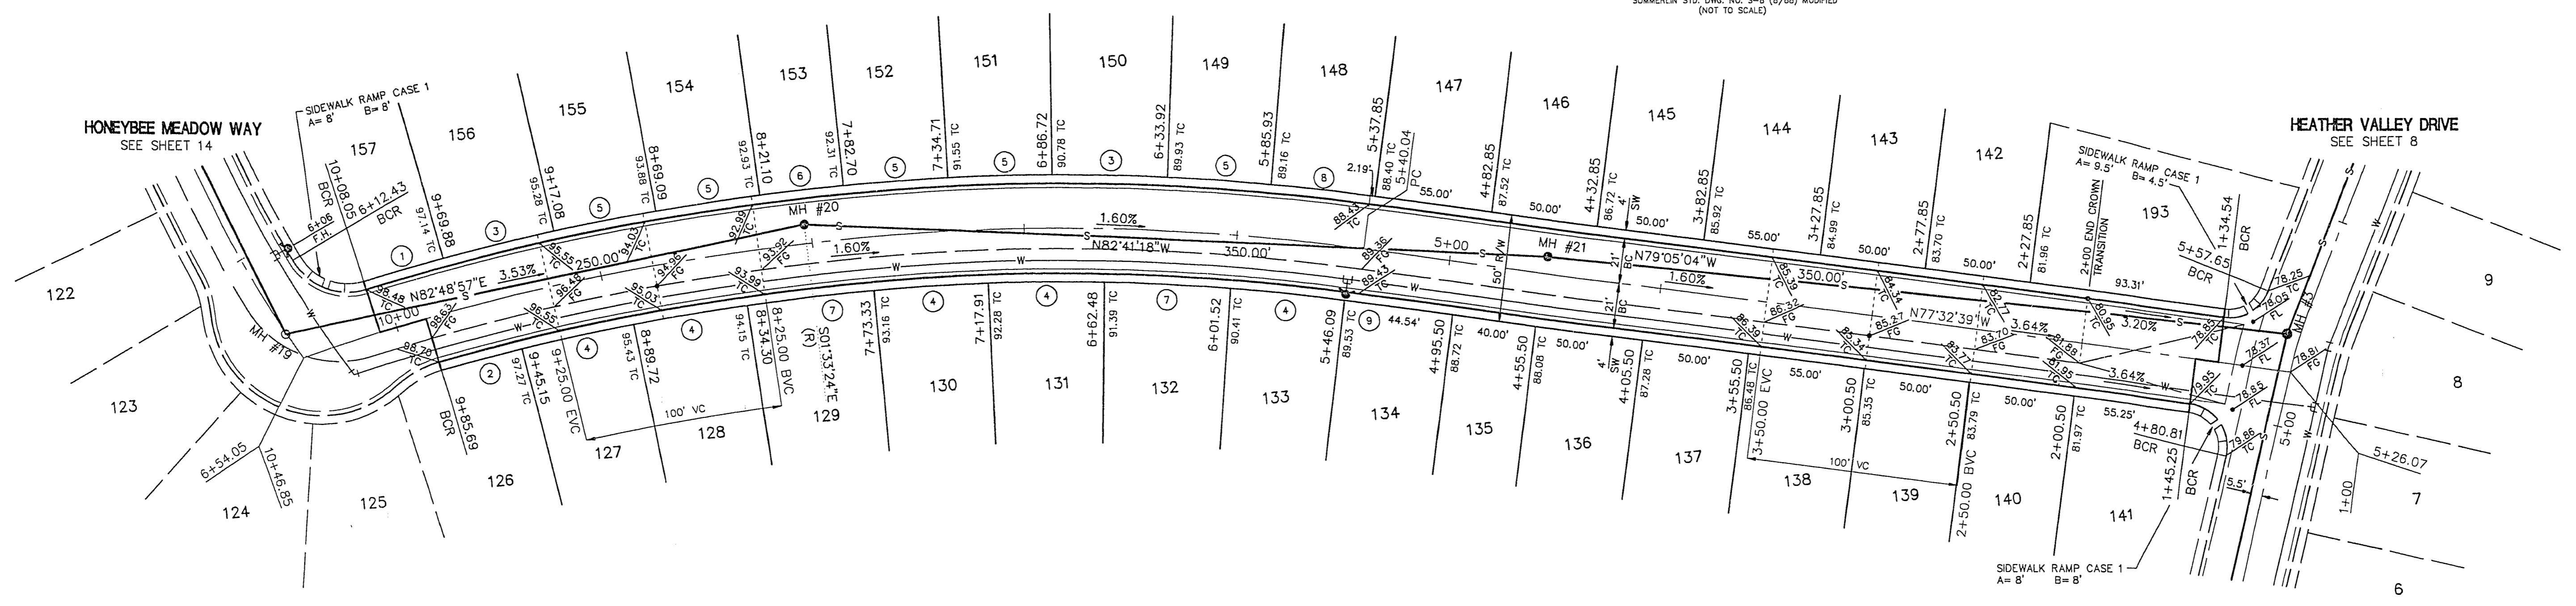
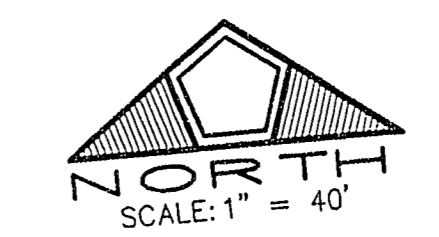


BCR CURVE DATA

CURVE	DELTA	RADIUS	LENGTH	TANGENT
1	02°02'12"	1095.00	36.92	19.46
2	02°09'46"	1095.00	39.75	19.88
3	02°48'59"	1095.00	53.63	26.82
4	02°37'24"	1053.00	54.34	27.18
5	02°33'37"	1095.00	48.93	24.47
6	02°02'54"	1095.00	39.13	19.58
7	03°15'09"	1053.00	59.78	29.90
8	02°26'53"	1095.00	46.79	23.40
9	00°19'22"	1053.00	5.93	2.97

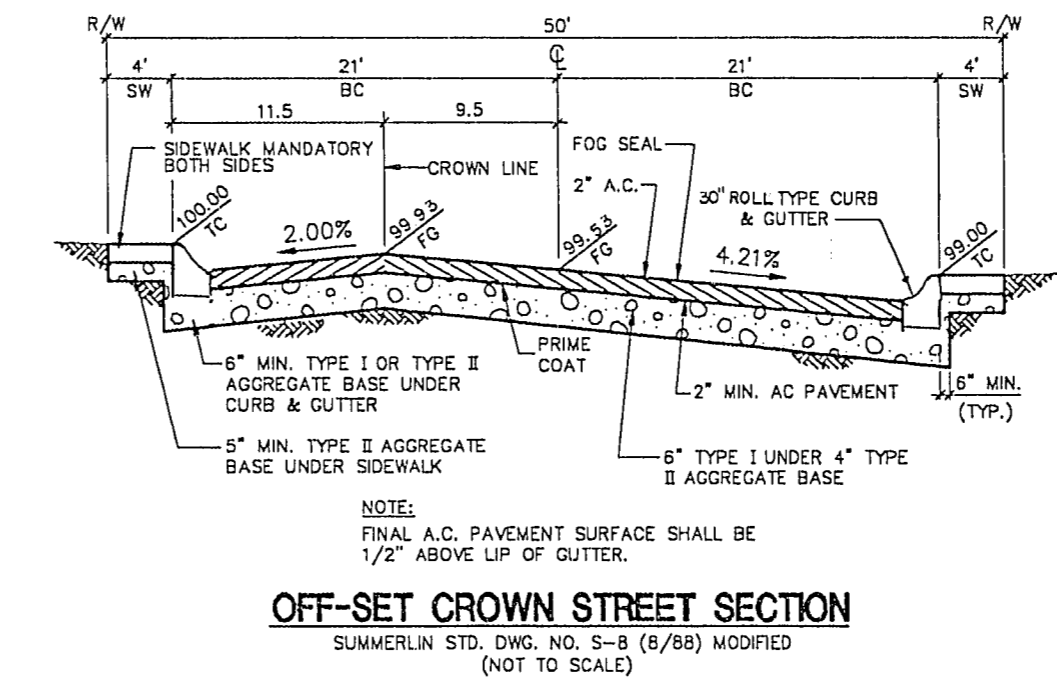

NO.	DESCRIPTION	DATE	APP.
1	DESIGNED BY: CVC	12/21/92	
2	DRAWN BY: MR		
3	CHECKED BY: DWR		
4	JOB NO.: 0030.1020		
5	SCALE: 1" = 40'		

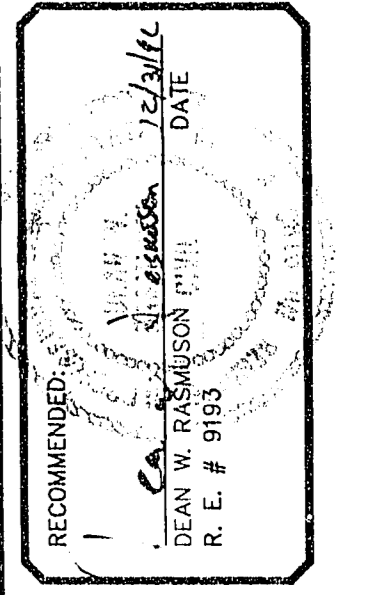

DATE: 12/21/92
DRAWN BY: CVC
DESIGNED BY: MR
CHECKED BY: DWR
JOB NO.: 0030.1020
SCALE: 1" = 40'

PENTACORE
Engineering, Inc.
6763 West Charleston Boulevard
Las Vegas, Nevada 89102
(702) 258-0115

LEWIS HOMES OF NEVADA
WILLOW TREE
CRIMSON CLOVER WAY

10-20-92

107Y-4242

DISK #
CCW-PP