




BCR CURVE DATA

CURVE	DELTA	RADIUS	LENGTH	TANGENT
1	00°29'25"	5820.50'	49.81'	24.90'
2	00°31'22"	5778.50'	52.72'	26.36'
3	00°32'21"	5820.50'	54.77'	27.39'
4	00°29'46"	5778.50'	50.03'	25.02'
5	00°33'38"	5778.50'	56.53'	28.27'
6	00°15'48"	20.00'	35.00'	23.55'
7	00°33'53"	20.00'	28.12'	18.95'
8	00°32'13"	5778.50'	67.77'	43.89'
9	00°49'13"	5778.50'	82.73'	41.36'
10	97°44'41"	20.00'	34.12'	22.90'
11	83°04'41"	20.00'	28.00'	13.72'
12	00°23'32"	5820.50'	39.84'	19.92'
13	00°31'29"	5778.50'	66.54'	43.27'
14	00°49'23"	5778.50'	83.01'	41.50'
15	95°14'27"	20.00'	33.25'	21.92'
16	85°34'40"	20.00'	29.87'	18.51'
17	00°30'52"	5778.50'	85.50'	42.75'
18	00°32'48"	5778.50'	83.10'	42.59'
19	00°23'51"	5778.50'	40.09'	20.04'
20	00°19'38"	5778.50'	33.00'	16.50'
21	00°29'11"	5820.50'	42.64'	21.32'

PROFILE
SCALE: HORIZ. 1" = 40'
VERT. 1" = 4'

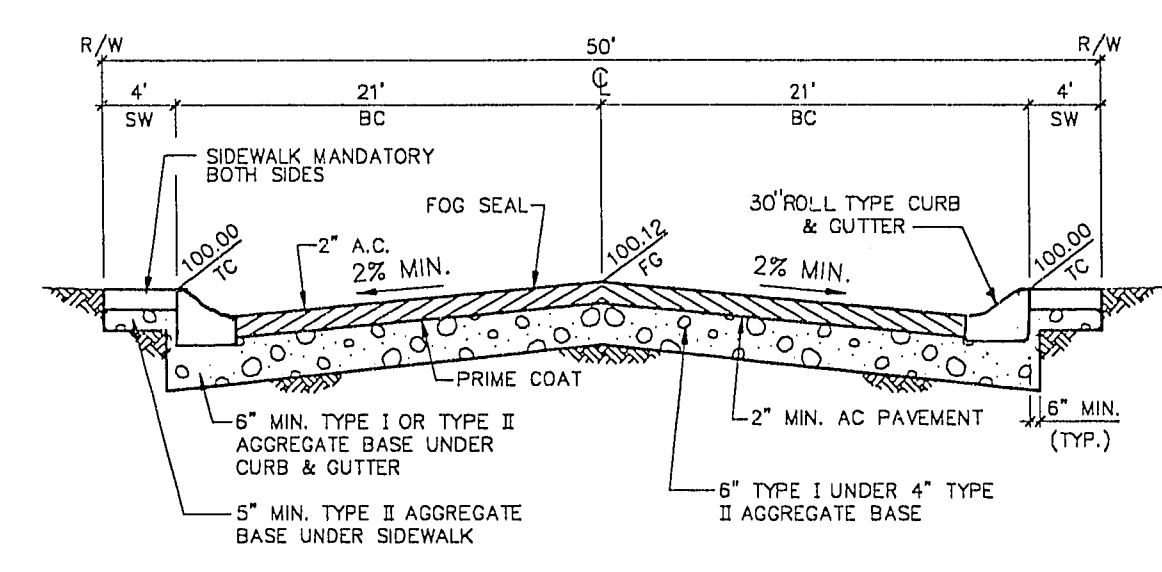

TYPICAL 50' STREET SECTION
SUMMERLIN STD. DWG. NO. S-8 (8/88)
(NOT TO SCALE)

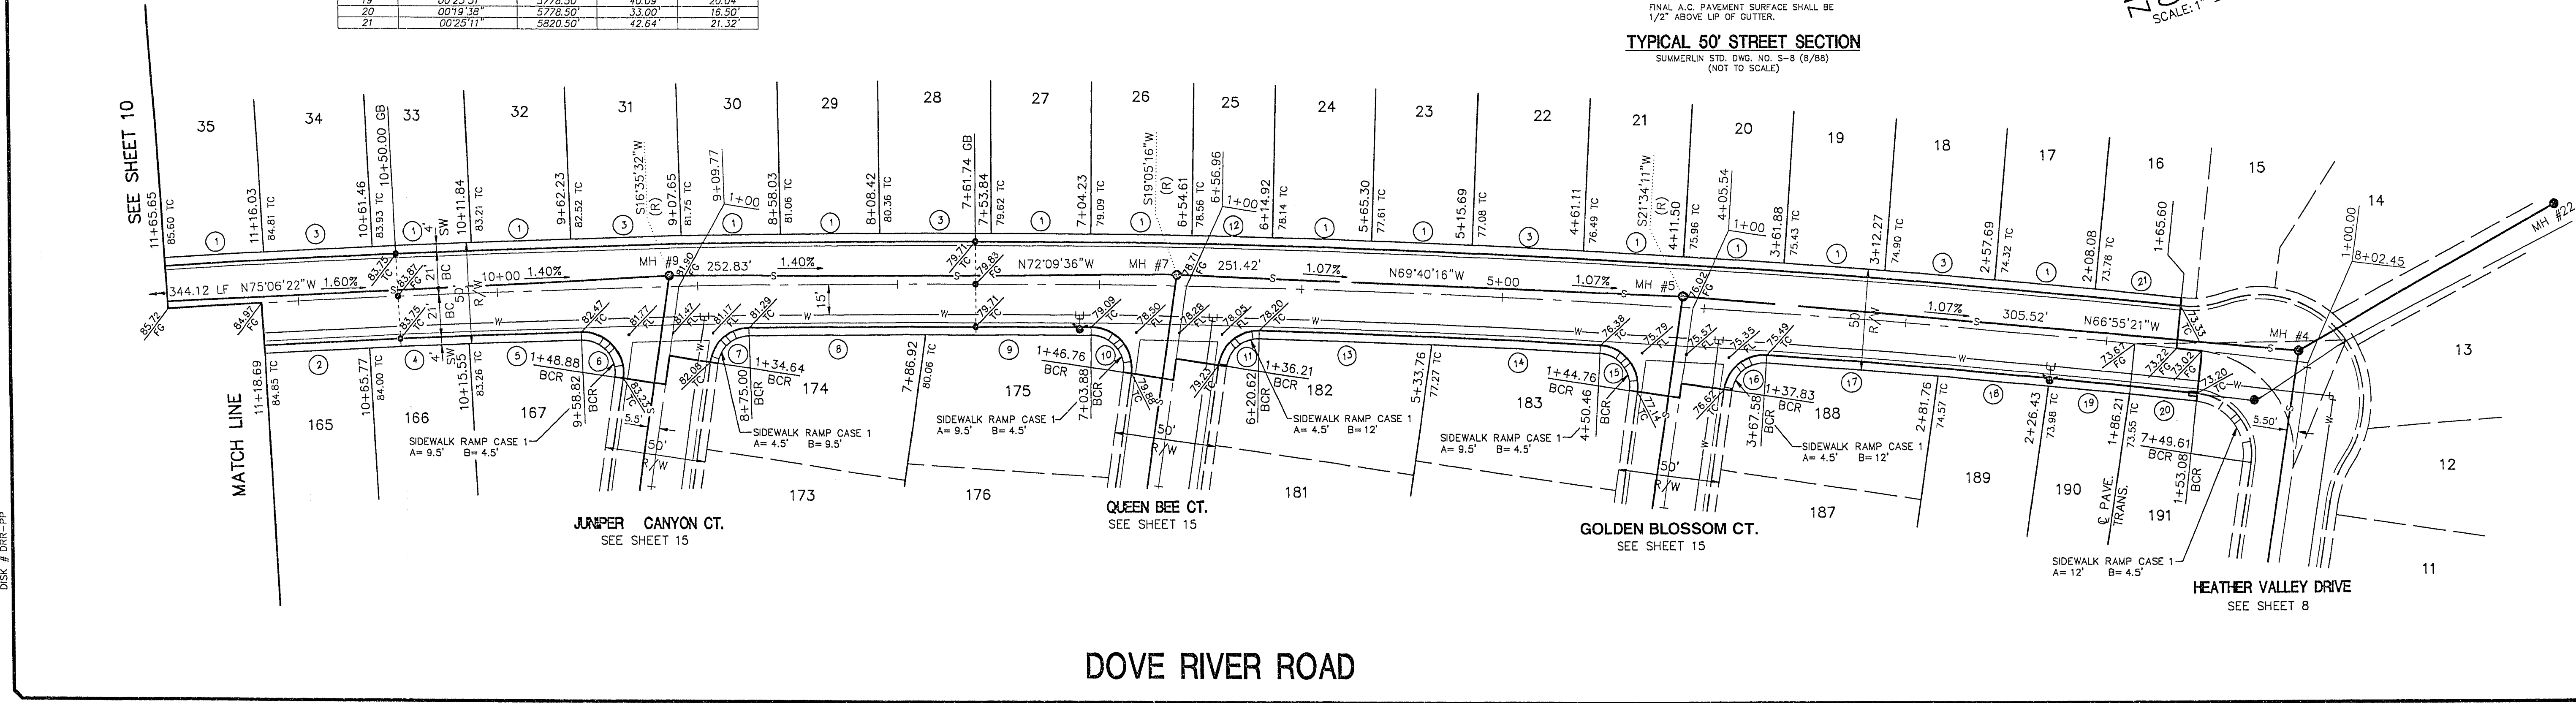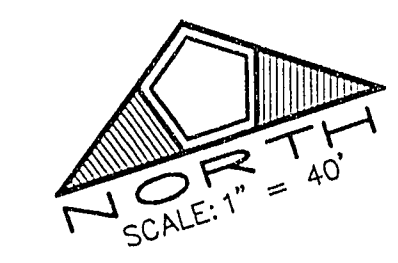

DOVE RIVER ROAD

NO.	DESCRIPTION	DATE	APP'D.
1	ISSUED FOR PERMITS	12/21/82	R. L. E.
2	REVISED PER COMMENTS	1/21/83	R. L. E.
3	REVISED PER COMMENTS	1/21/83	R. L. E.
4	REVISED PER COMMENTS	1/21/83	R. L. E.
5	REVISED PER COMMENTS	1/21/83	R. L. E.

RECOMMENDED:
DATE: 12/21/82
DRAWN BY: CWC
DESIGNED BY: MVR
CHECKED BY: DWB
JOB NO.: 0030.1020
SCALE: 1" = 40'

DEAN W. RASMUSSEN
R. L. E. # 9193

PENTACORE
Engineering, Inc.
(702) 258-0115

6763 West Charleston Boulevard
Las Vegas, Nevada 89102

LEWIS HOMES OF NEVADA
WILLOW TREE
DOVE RIVER ROAD

SHEET
9
OF 29

10-21-77 1094-4242