
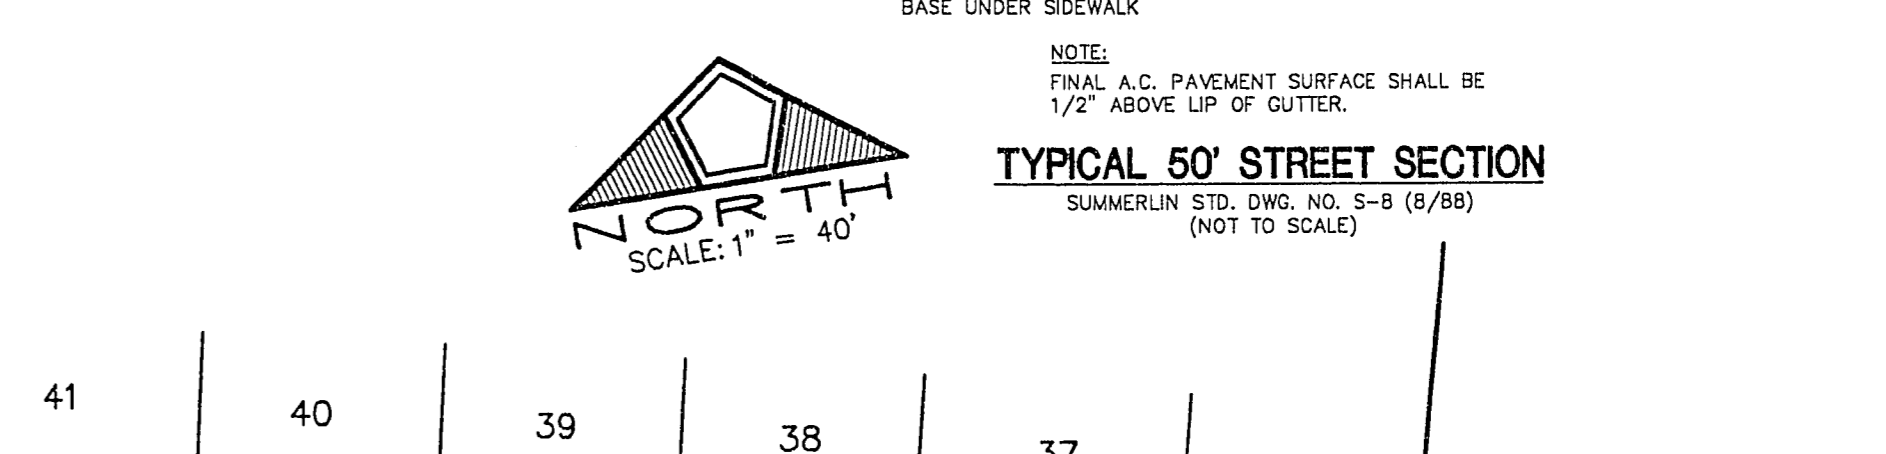


**BCR CURVE DATA**

CURVE	DELTA	RADIUS	LENGTH	TANGENT
1	00°46'51"	5778.50'	78.75'	39.38'
2	00°11'21"	5820.50'	19.22'	9.61'
3	00°29'25"	5820.50'	49.81'	24.90'
4	00°55'14"	5778.50'	92.84'	46.42'
5	98°12'12"	20.00'	34.28'	23.09'
6	00°32'21"	5820.50'	54.77'	27.39'
7	01°24'15"	20.00'	28.42'	17.20'
8	00°48'09"	5778.50'	80.94'	40.47'
9	84°33'51"	30.00'	44.28'	27.28'
10	180°00'00"	9.83'	30.88'	

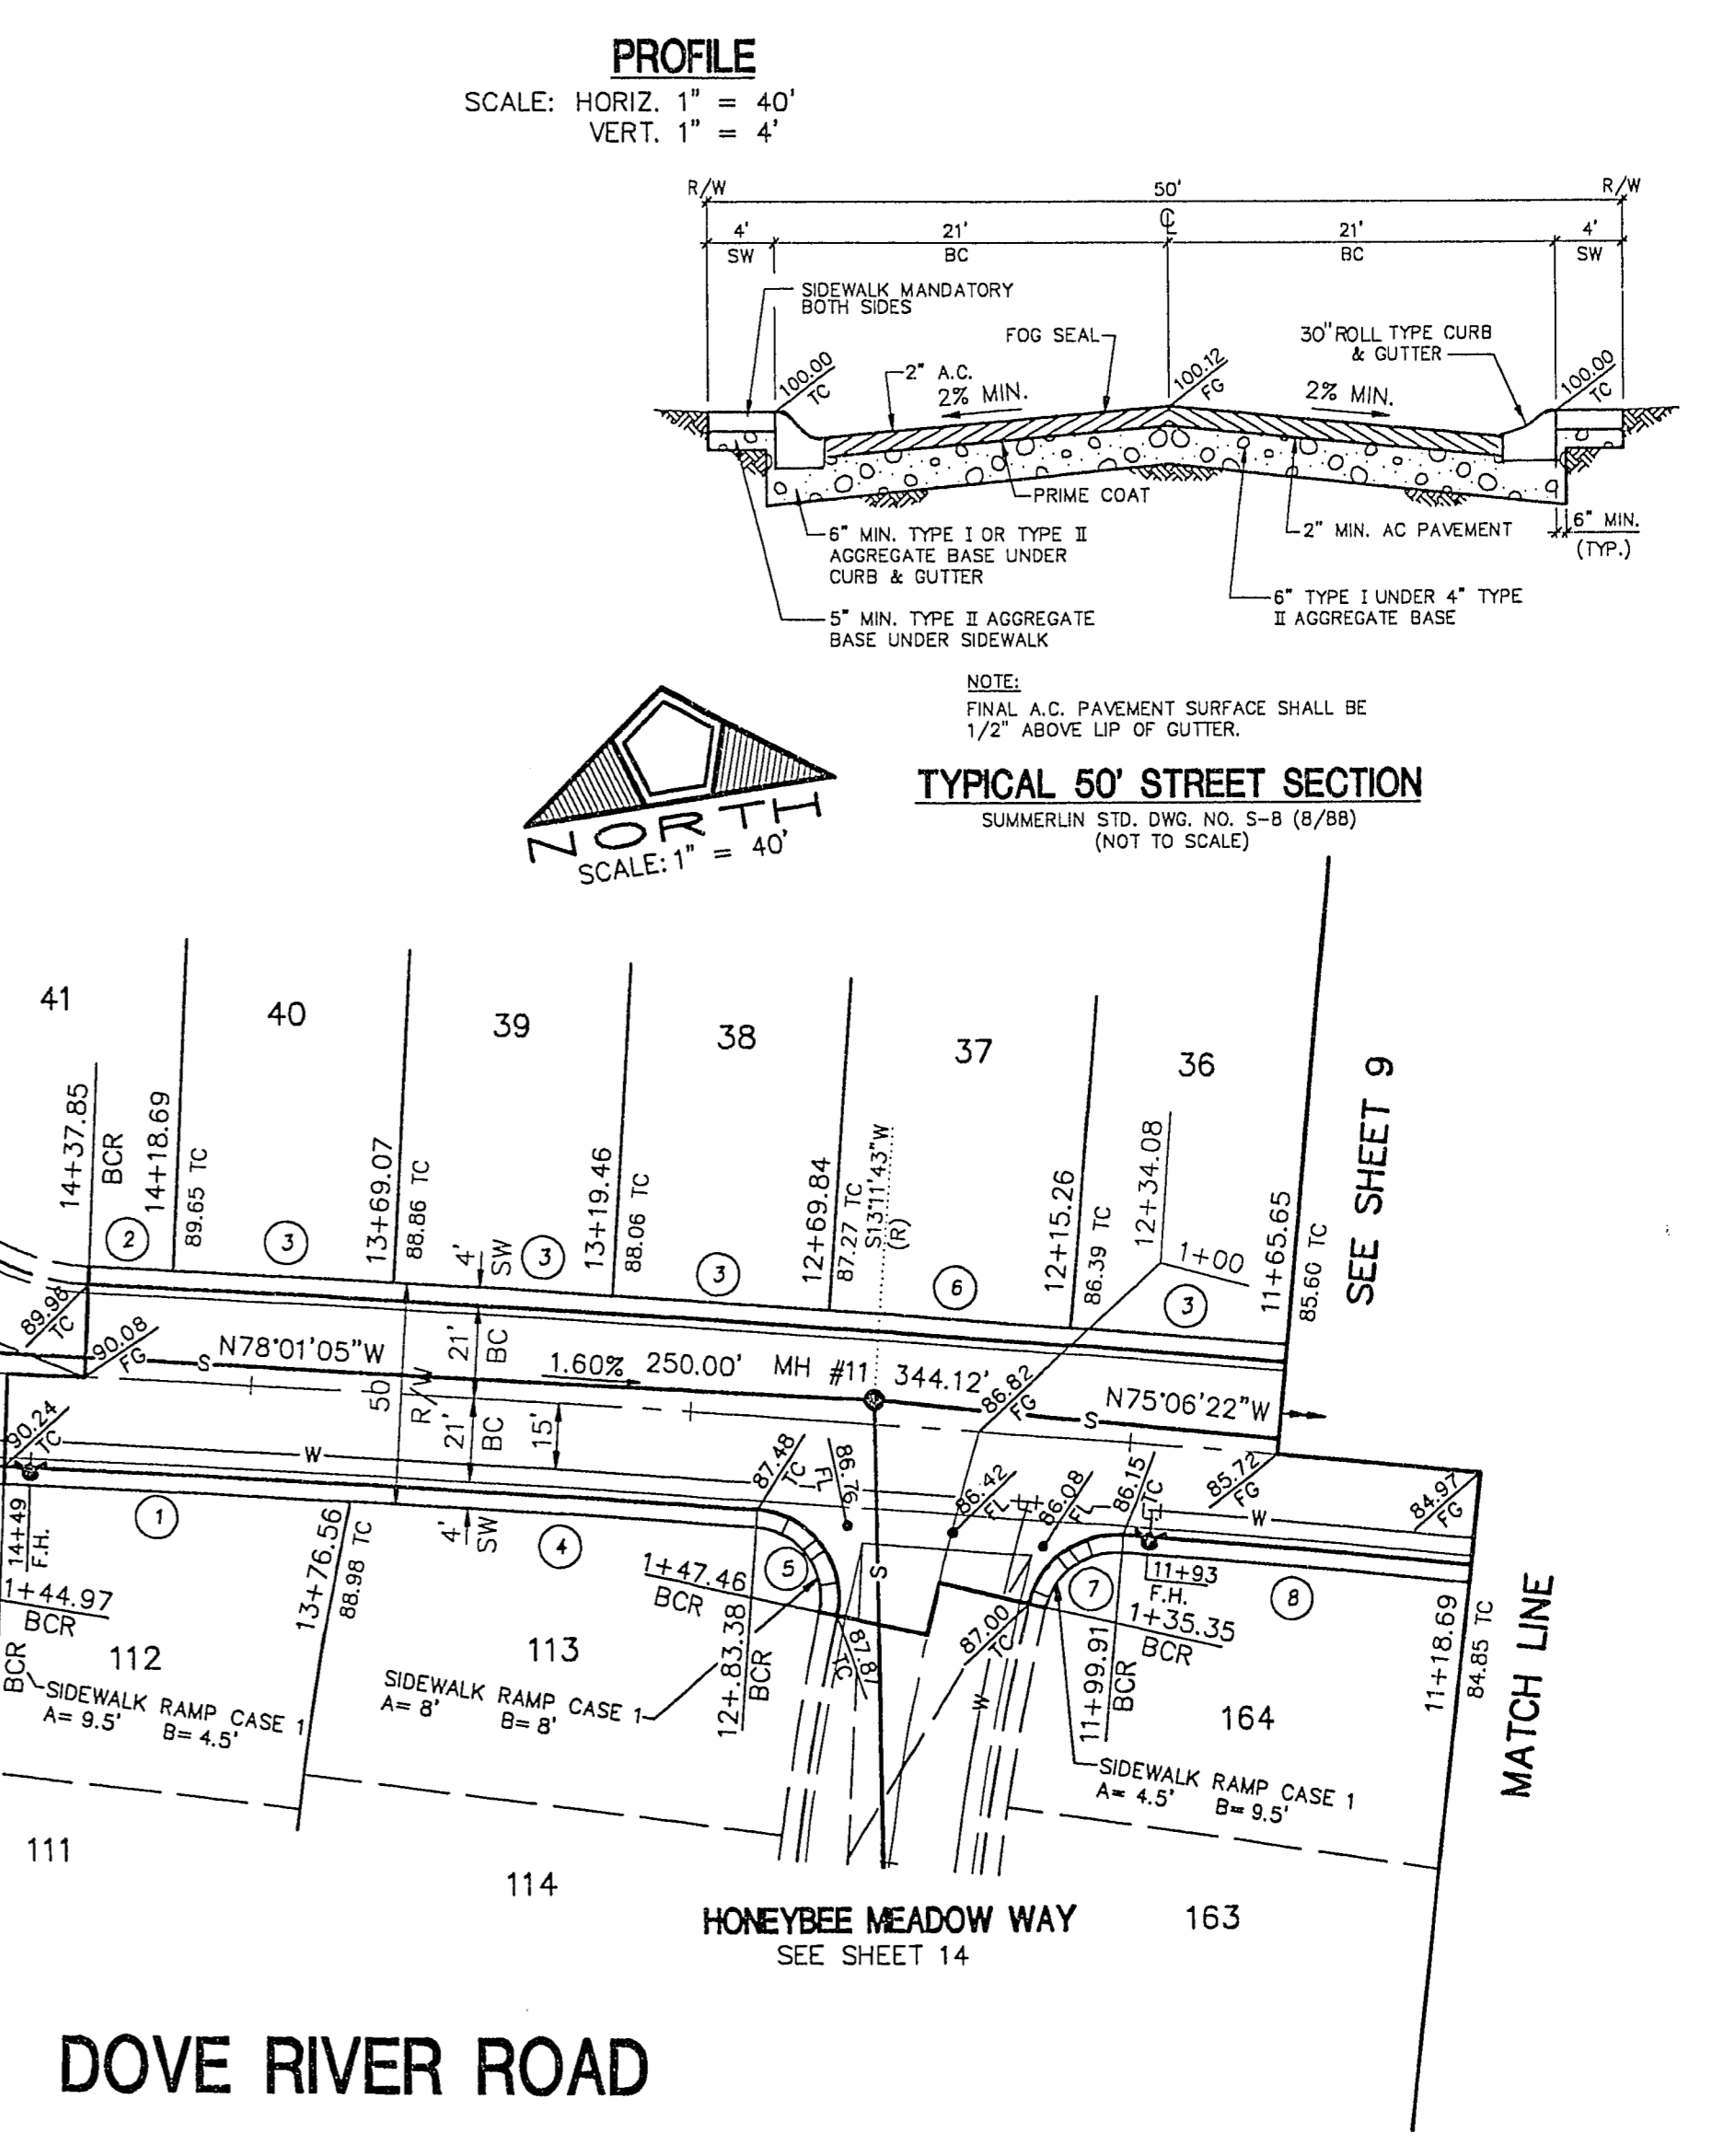

**PENTACORE** Engineering, Inc.  
 6763 West Charleston Boulevard  
 Las Vegas, Nevada 89102  
 (702) 258-0115

NO. DESCRIPTION  
 DATE  
 3-3-2012  
 10-26-79

RECOMMENDED:  
 DATE: 12/21/92  
 DRAWN BY: CWC  
 DESIGNED BY: MWR  
 CHECKED BY: DWR  
 JOB NO.: 00301020  
 SCALE: 1" = 40'

LEWIS HOMES OF NEVADA  
 WILLOW TREE  
 DOVE RIVER ROAD & GREENHOUSE WAY

SHEET 10 OF 29