



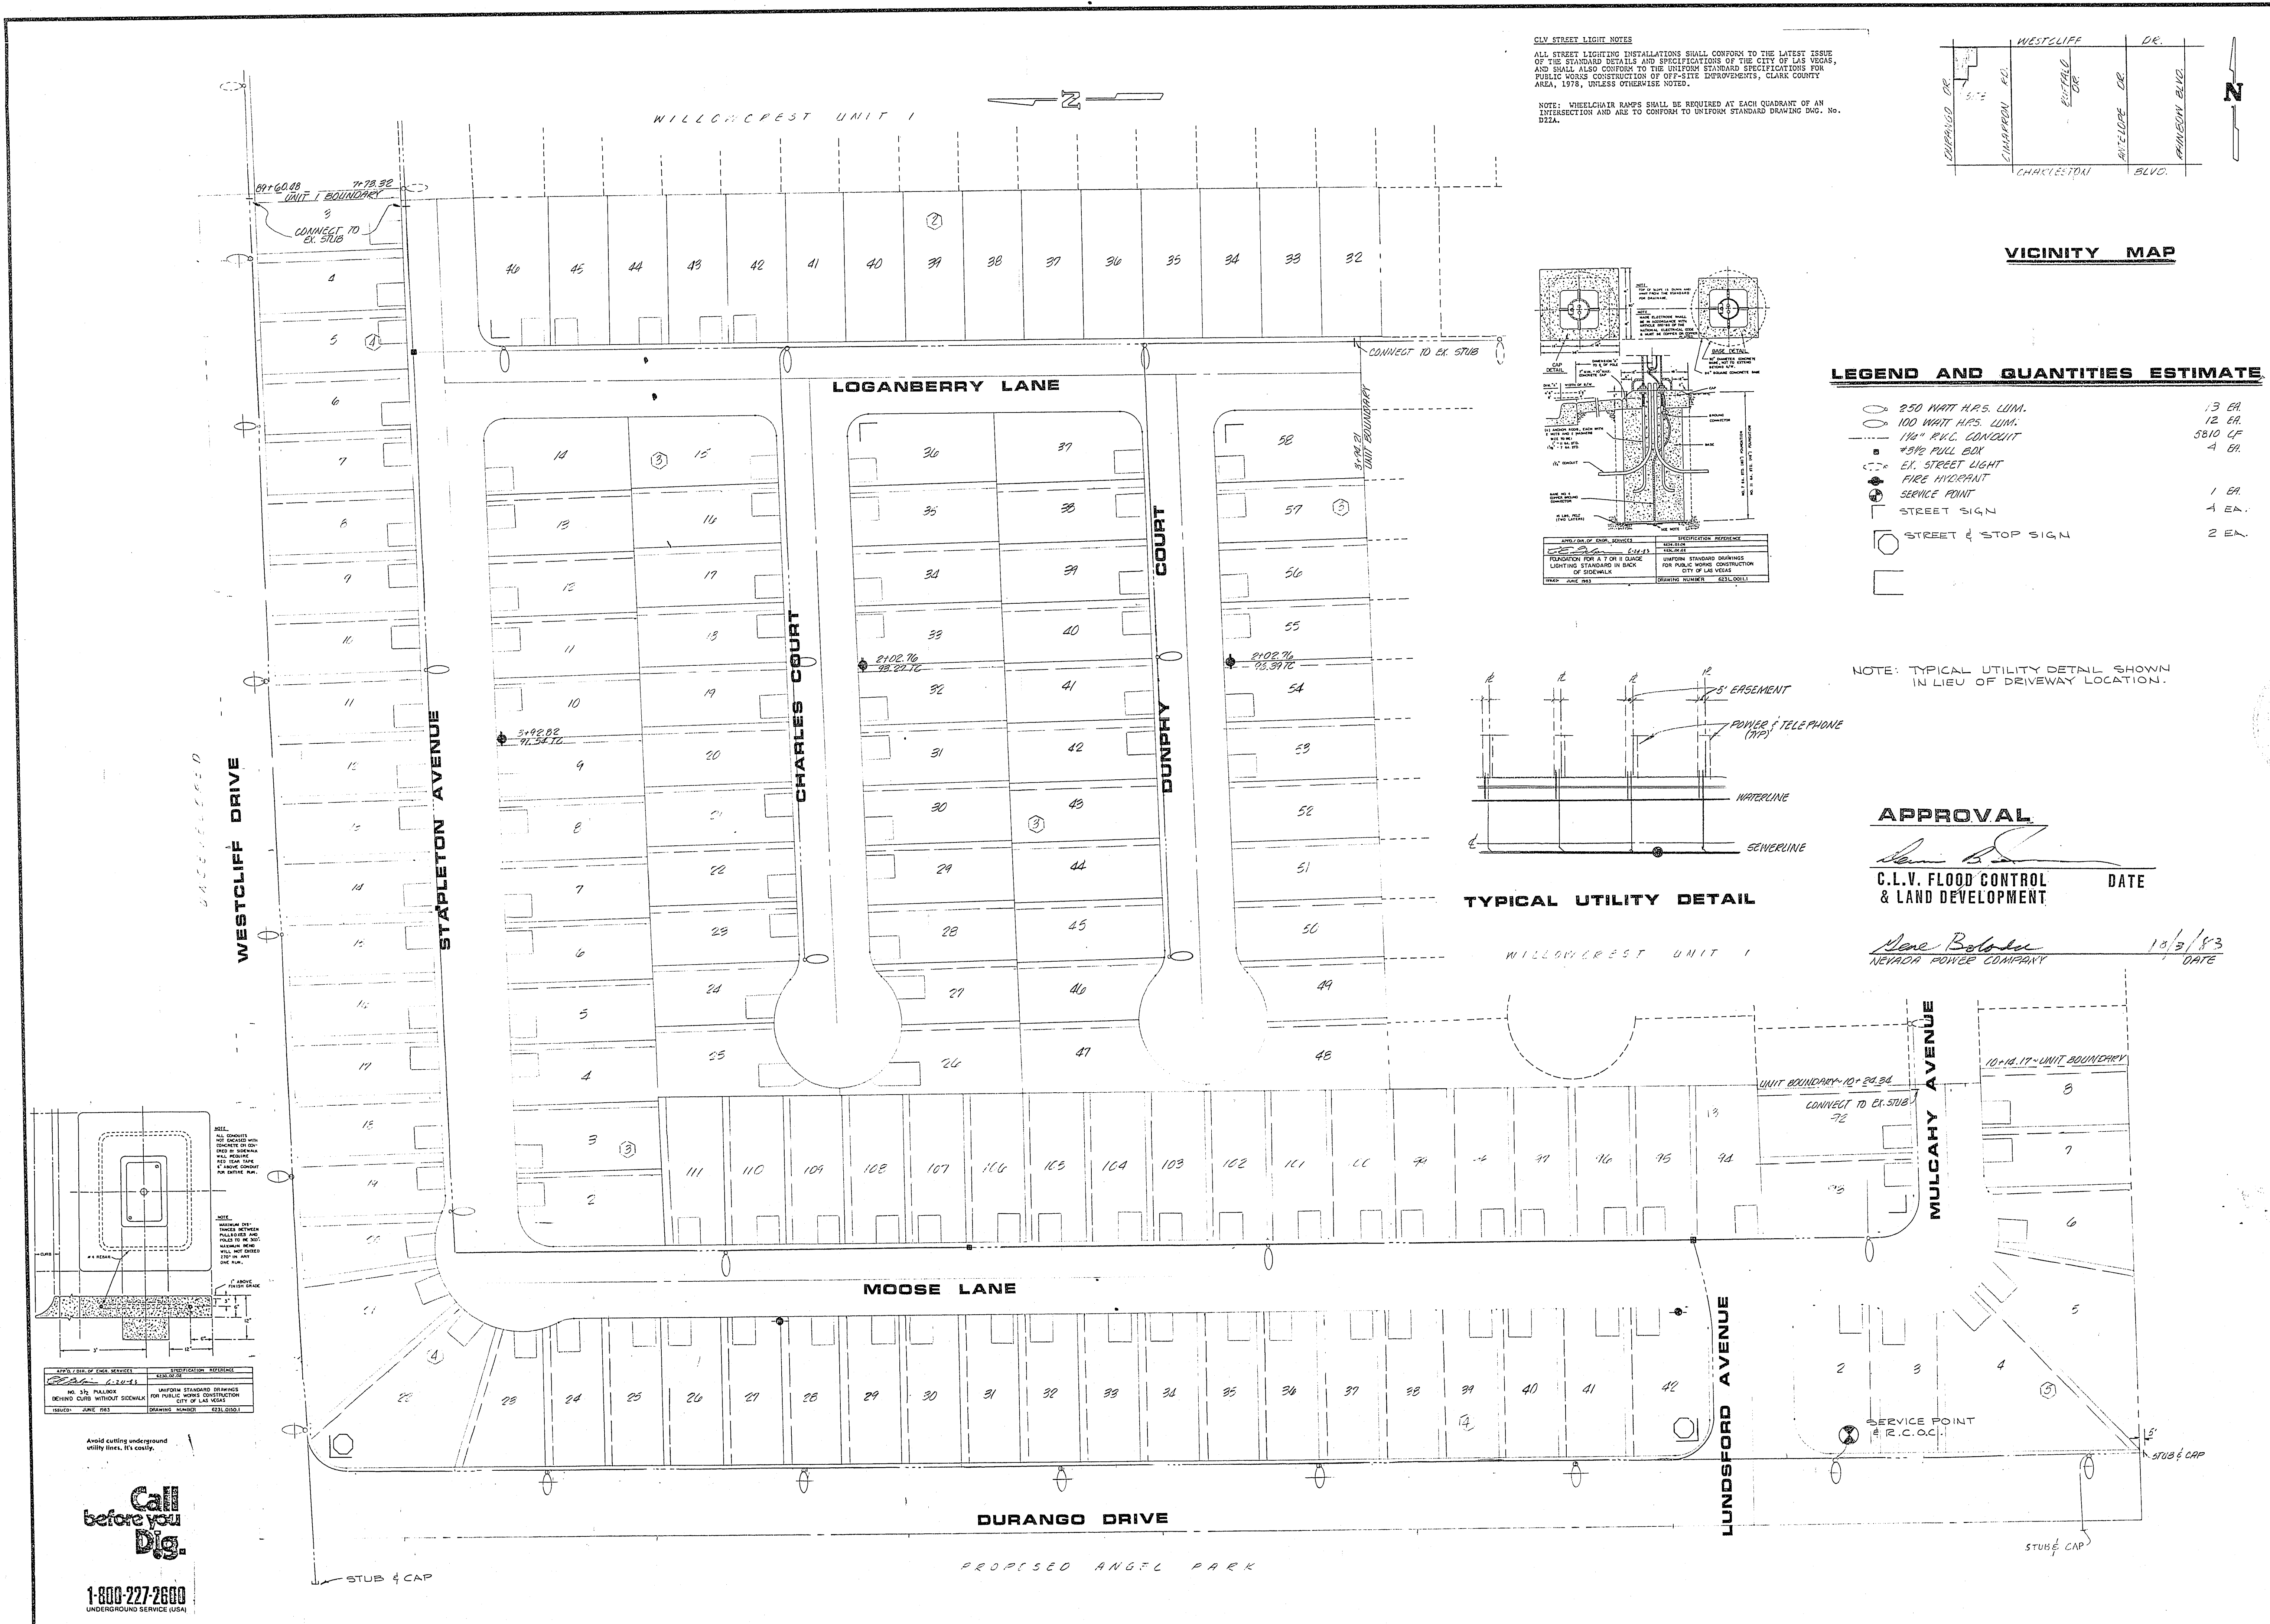



CLV STREET LIGHT NOTES
ALL STREET LIGHTING INSTALLATIONS SHALL CONFORM TO THE LATEST ISSUE OF THE STANDARD DETAILS AND SPECIFICATIONS OF THE CITY OF LAS VEGAS, AND SHALL ALSO CONFORM TO THE UNIFORM STANDARD SPECIFICATIONS FOR PUBLIC WORKS CONSTRUCTION OF OFF-SITE IMPROVEMENTS, CLARK COUNTY AREA, 1976, UNLESS OTHERWISE NOTED.
NOTE: WHEELCHAIR RAMP SHALL BE REQUIRED AT EACH QUADRANT OF AN INTERSECTION AND ARE TO CONFORM TO UNIFORM STANDARD DRAWING NO. D22A.

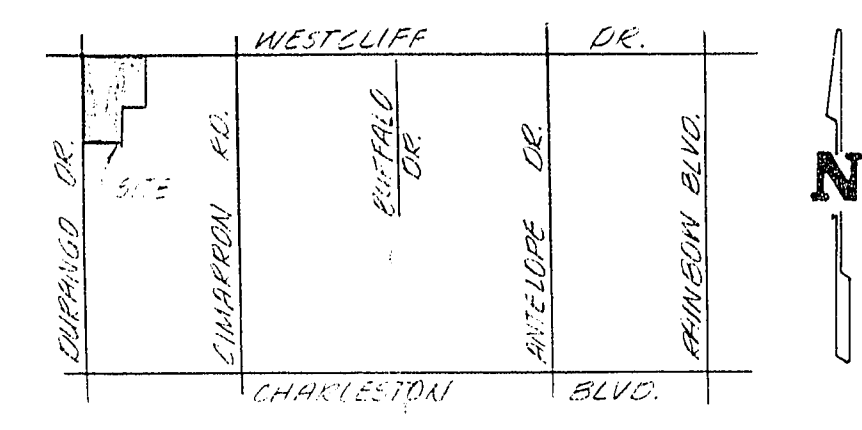

VICINITY MAP

LEGEND AND QUANTITIES ESTIMATE

250 WATT H.P.S. LUM.	13 EA.
100 WATT H.P.S. LUM.	12 EA.
1/2" R.C. CONDUIT	5810 LF
1/2" R.C. BOX	4 EA.
EX. STREET LIGHT	
FIRE HYDRANT	1 EA.
SERVICE POINT	1 EA.
STREET SIGN	1 EA.
STREET & STOP SIGN	2 EA.

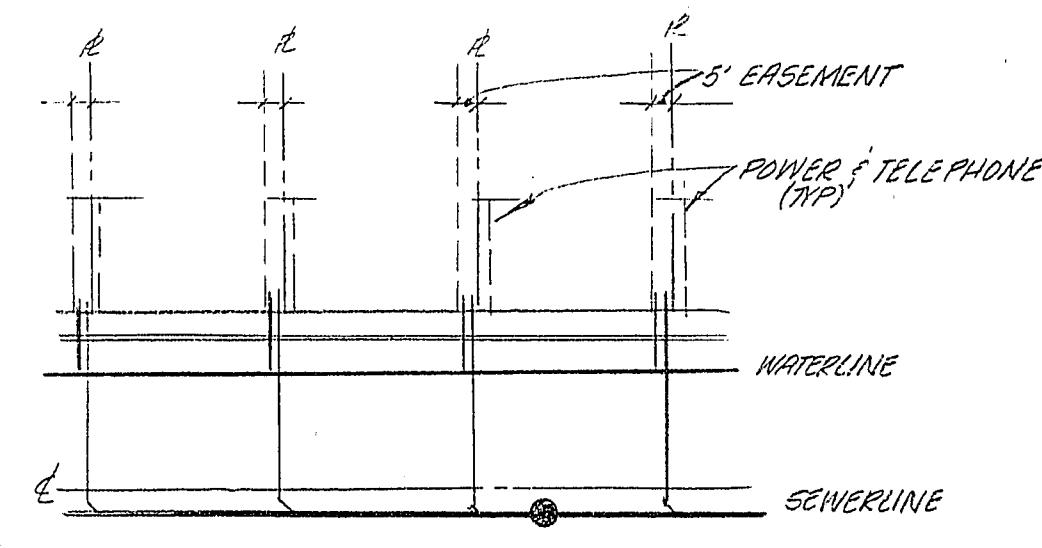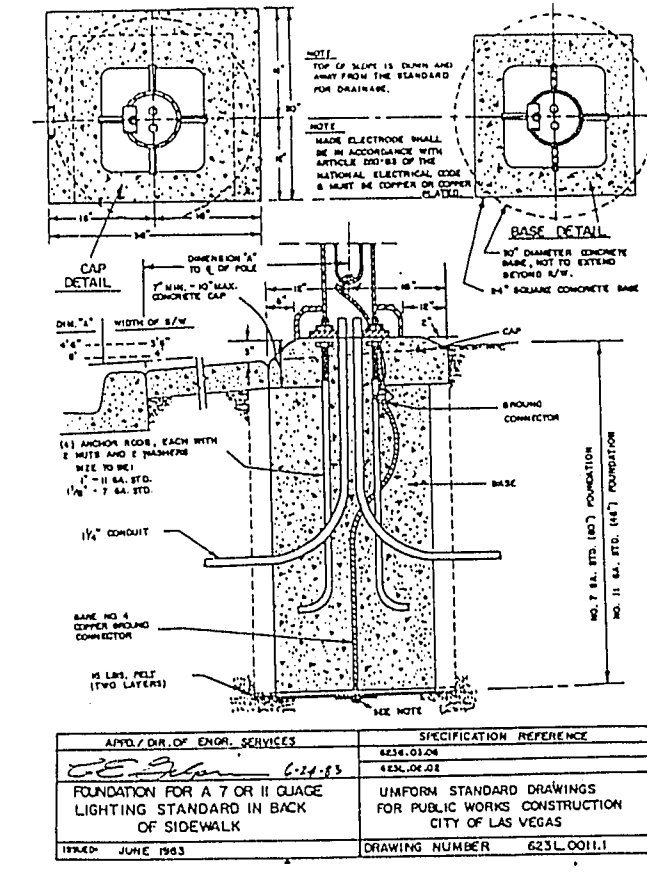

TYPICAL UTILITY DETAIL

NOTE: TYPICAL UTILITY DETAIL SHOWN IN LIEU OF DRIVEWAY LOCATION.


APPROVAL

C.L.V. FLOOD CONTROL & LAND DEVELOPMENT

DATE

NEVADA POWER COMPANY

DATE

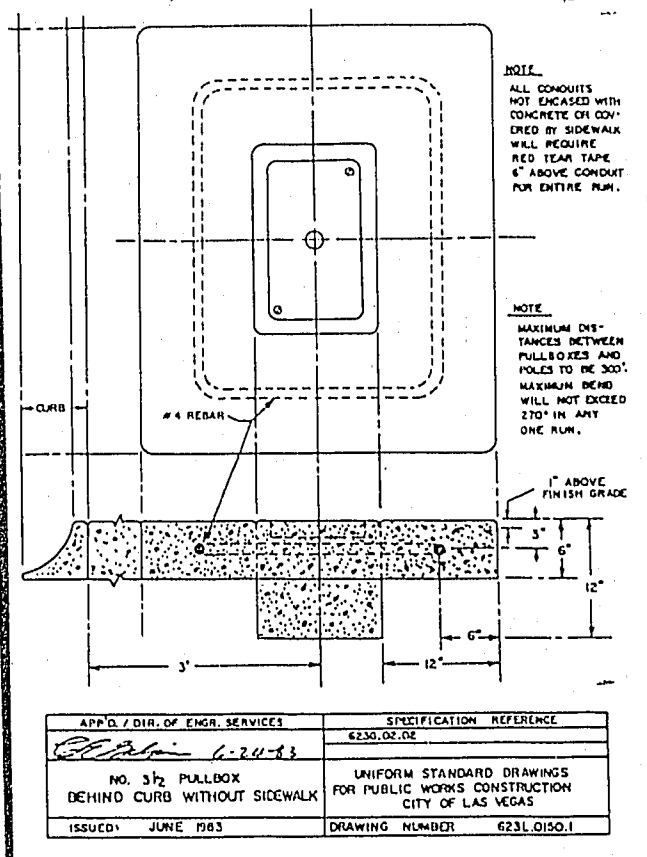

Call before you Dig.
1-800-227-2800
UNDERGROUND SERVICE USA

CONSULTING ENGINEERS • PLANNERS
2800 WEST SAHARA AVENUE BUILDING 4 SUITE B
LAS VEGAS, NEVADA 89102 PHONE (702) 873-7550

REVISION

1	10/3/83	8/25/83
---	---------	---------

MASTER STREET LIGHT

WILLOWCREST UNIT - 2

PROJECT

NO. 20

DATE JULY, 1983

SCALE 1" = 40'

SHEET 20

OF SHEETS 20

54-30 2074-3342-2