


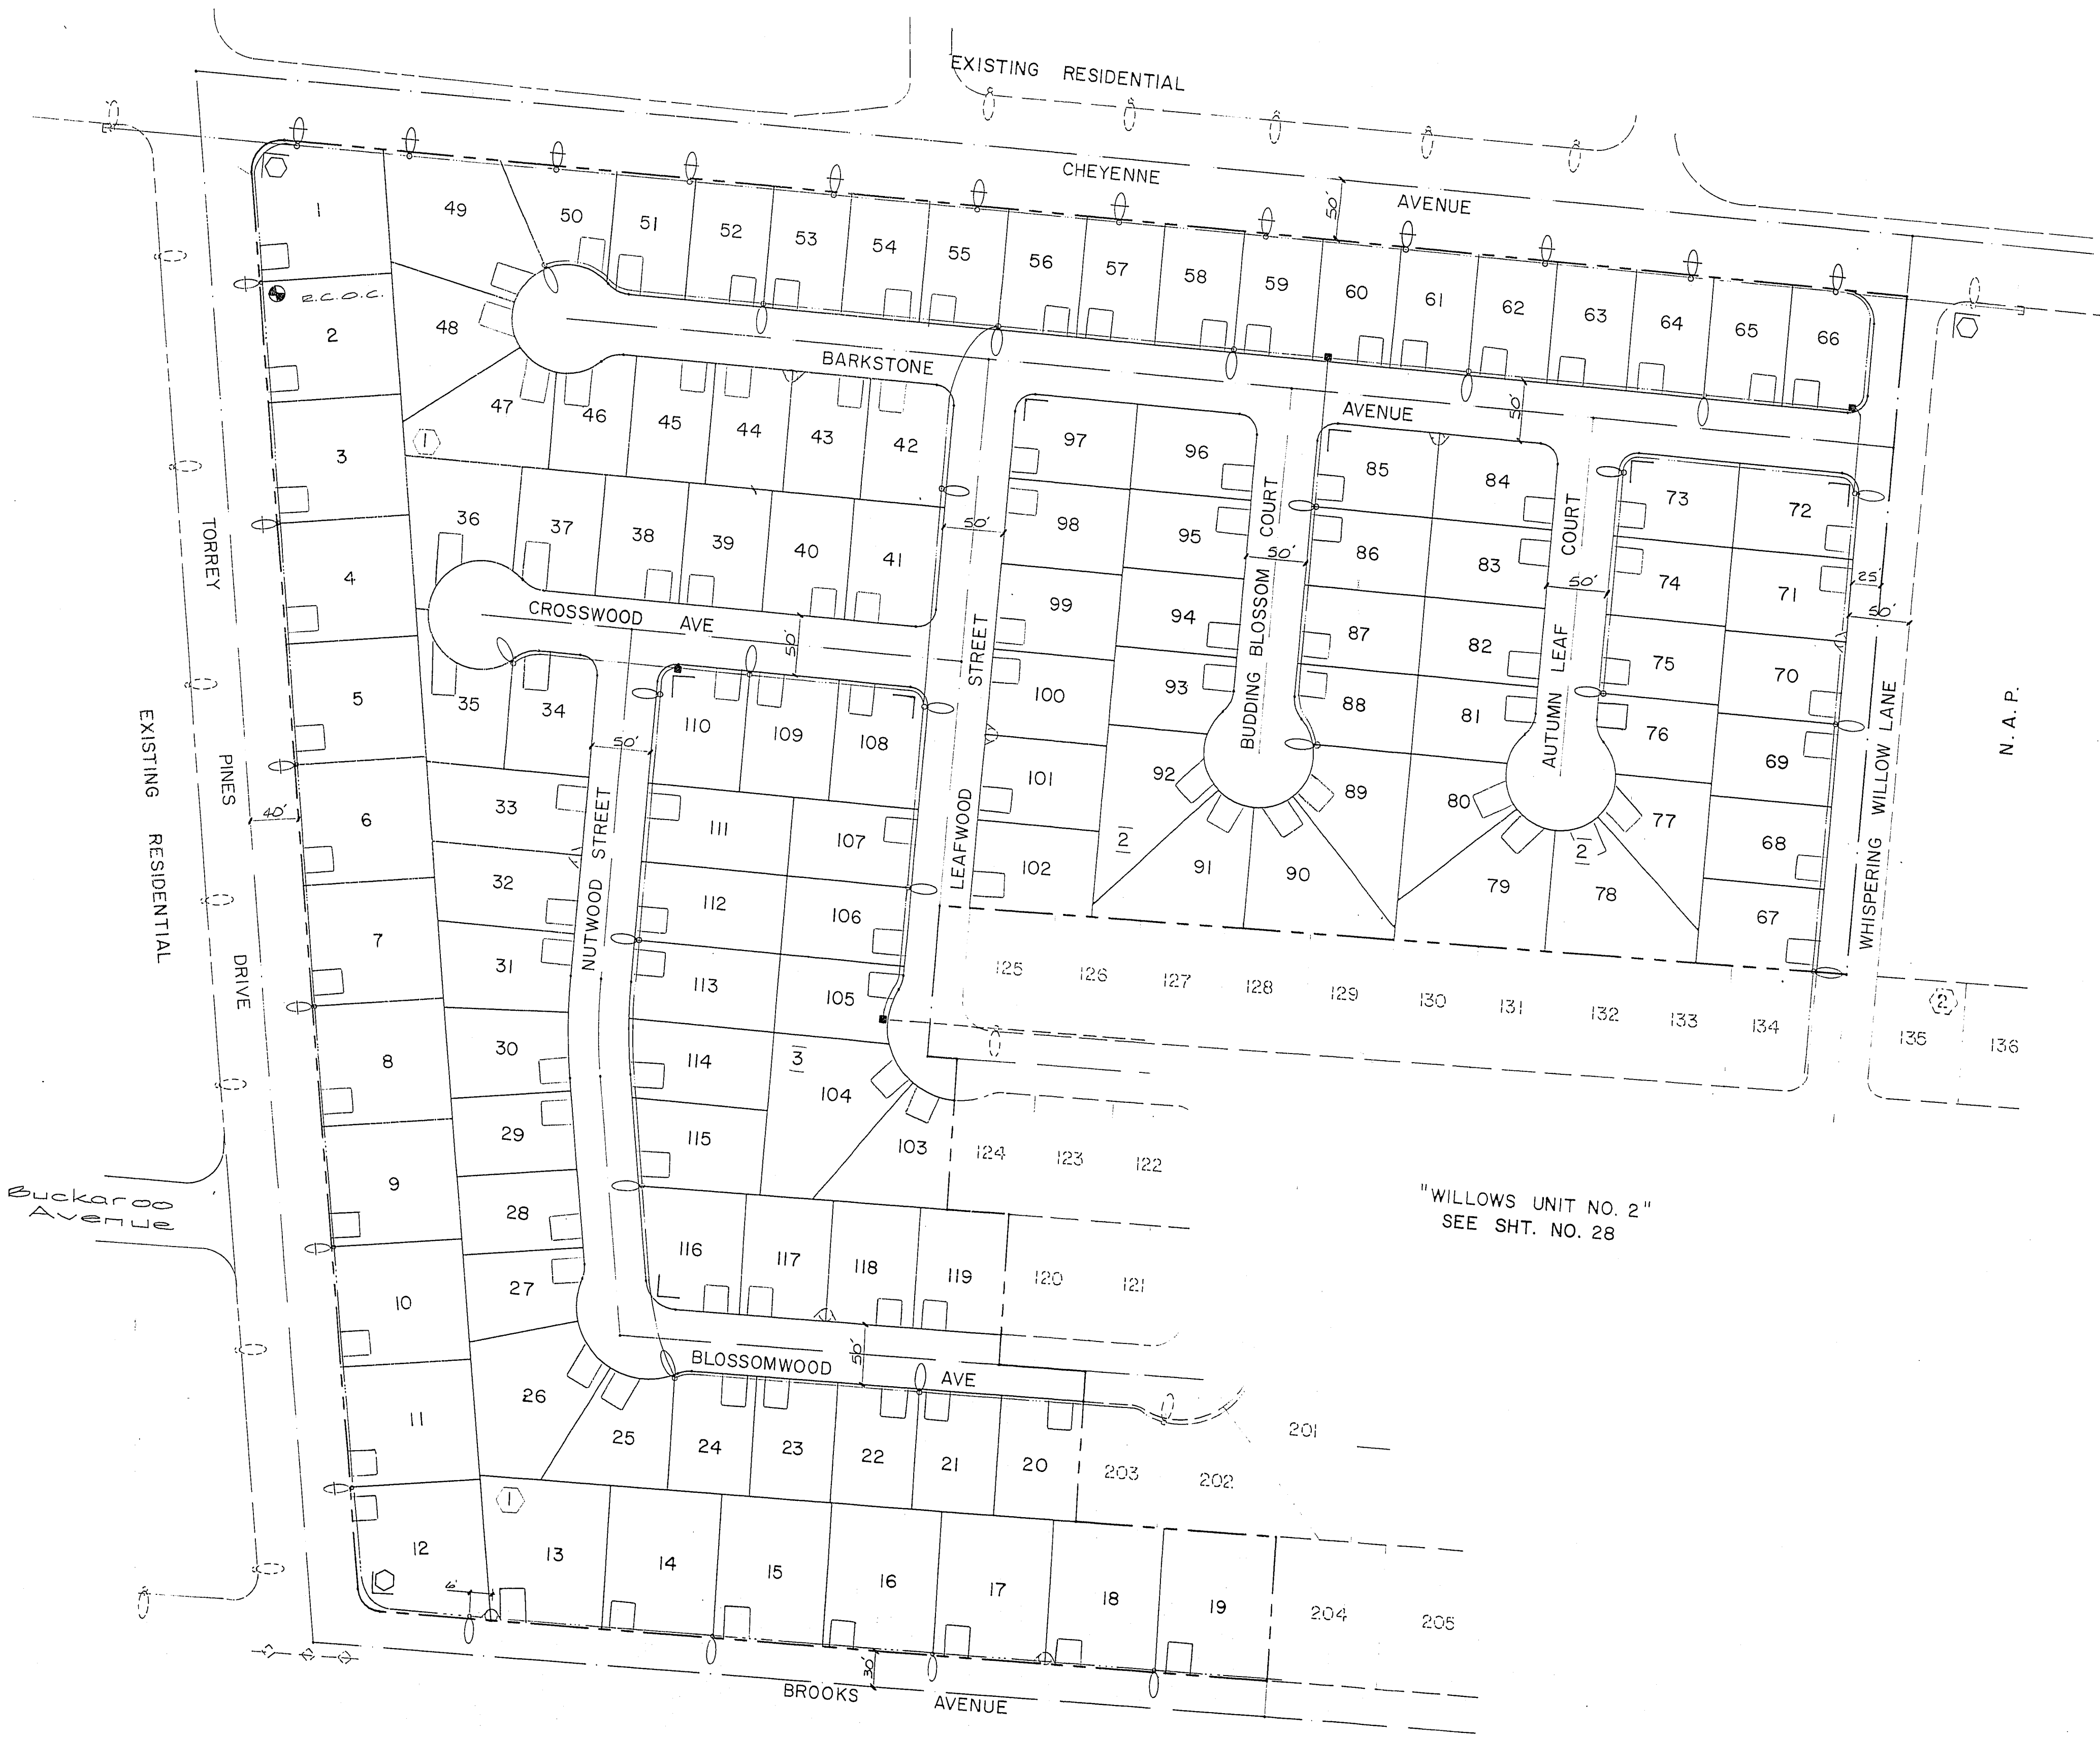


CITY OF LAS VEGAS STREET LIGHT NOTES
 ALL STREET LIGHTING INSTALLATIONS SHALL CONFORM TO THE LATEST ISSUE OF THE STANDARD DETAILS AND SPECIFICATIONS OF THE CITY OF LAS VEGAS, AND SHALL ALSO CONFORM TO THE UNIFORM STANDARD SPECIFICATIONS FOR PUBLIC WORKS CONSTRUCTION OF OFF-SITE IMPROVEMENTS, CLARK COUNTY AREA, 1978, UNLESS OTHERWISE NOTED.

QUANTITY ESTIMATE

11 GA. STREET LIGHT POLE	35 EA.
100 W. H.P.S. LUMINAIRE	23 EA.
#3/4" PULL BOX	3 EA.
1 1/2" P.V.C. CONDUIT	5,570 L.F.
STREET NAME SIGN	10 EA.
STOP SIGN	3 EA.
R.C.O.S.	EA.
EX. STREET LIGHT	
250 W. H.P.S. LUMINAIRE	12 EA.

"WILLOWS UNIT NO. 2"
 SEE SHT. NO. 28

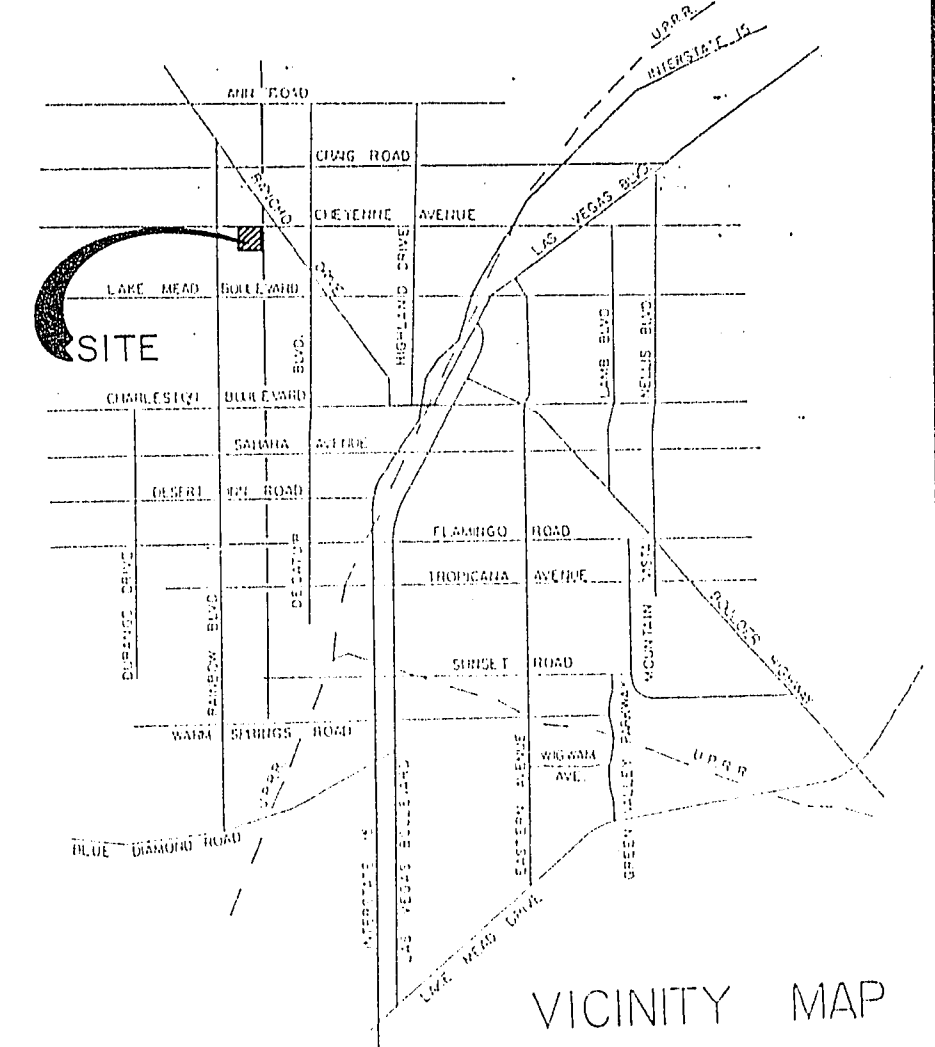

REVISED AUG 207 & BIDGE NOS	
5/20/87	2/1
6/2/87	2/2

ESI ENGINEERS & SURVEYORS INC.
 SUBMITTED BY: *Paul E. Johnston* 5/1/87

MASTER STREET LIGHT PLAN
 (UNIT NO. 1)
WILLOWS UNITS NO. 1 & 2

Laurel D. Jackson 6-17-87
 NVADA POWER COMPANY DATE
John P. Batts 8/28/87
 C.E.V. TRAFFIC ENGINEER DATE
Ernest Rogers 9/16/87
 C.E.V. ELECTRICAL COORDINATOR DATE
James Davis 9-17-87
 C.E.V. ELECTRICAL SUPERVISOR DATE

WO NO	5027
BY	T.B.
DATE	4/87
SCALE	1" = 80'
SHEET	27
OF 35 SHEETS	