


CITY OF LAS VEGAS GENERAL NOTES

1. HOUSE SERVICES SHALL COMPLY WITH WESTERN PLUMBING CODE AS TO SEPARATION DISTANCE.
2. ALL HOUSES TO BE SERVED INDIVIDUALLY AS PER SECTION 313 OF THE UNIFORM PLUMBING CODE.
3. CONTRACTOR SHALL FURNISH THE ENGINEER WITH AS-BUILT DRAWINGS SHOWING THE EXACT LOCATIONS OF ALL HOUSE CONNECTIONS.
4. CONCRETE COLLARS TO BE CONSTRUCTED AROUND ALL MANHOLES AND WATER VALVES. CONCRETE COLLARS SHALL BE 1/8" TO 1/4" LOWER THAN ADJACENT FINISH GRADE.
5. CHISEL S OR G WHEREVER SEWER OR GAS LINES PASS UNDER CURB.

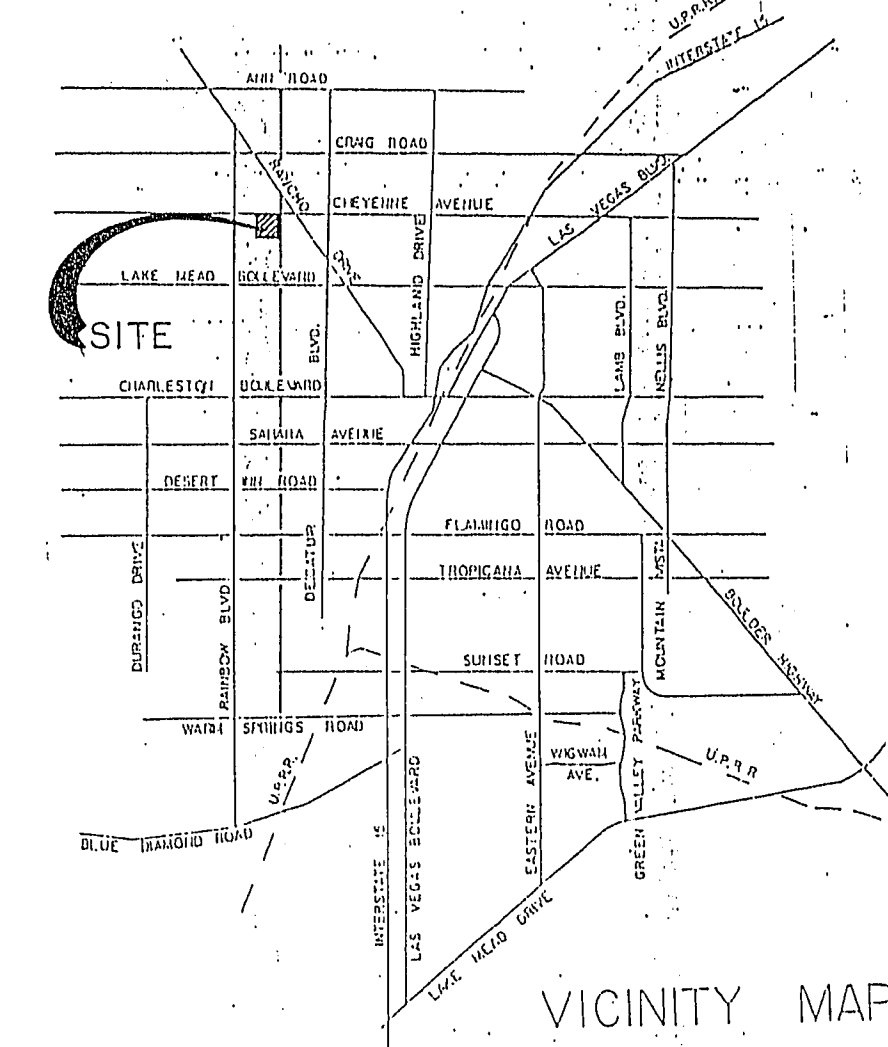

VICINITY MAP



LEGEND

- 4" DIA. MANHOLE 26 EA.
- 8" SEWER MAIN 7280 L.F.
- 4" SEWER LATERAL 3,000 L.F.

C.L.V. SANITATION ENGINEER
8-24-87
DATE

REVISION REV. 1 5/20/87 1.1 REV. 2 5/17/87 1.2		DATE 5/20/87 5/17/87	BY 1.1 1.2	REVISION REVISED ALL LOT & BLOCK NOS. REVISED SEWER, M.H. NOS. & LINES
PROJECT WILLOWS UNITS NO. 1 & 2				
TITLE MASTER SEWER PLAN (UNIT NO. 2)				
WO NO. 5027 BY CHAO DATE 5/87 SCALE 1"=80'				
SHEET 24 OF 35 SHEETS				