

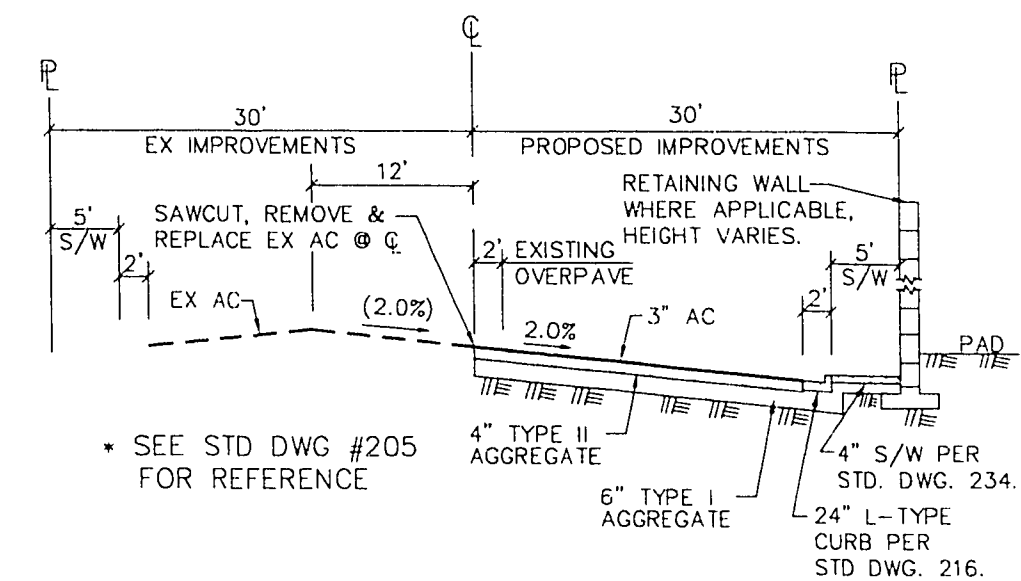
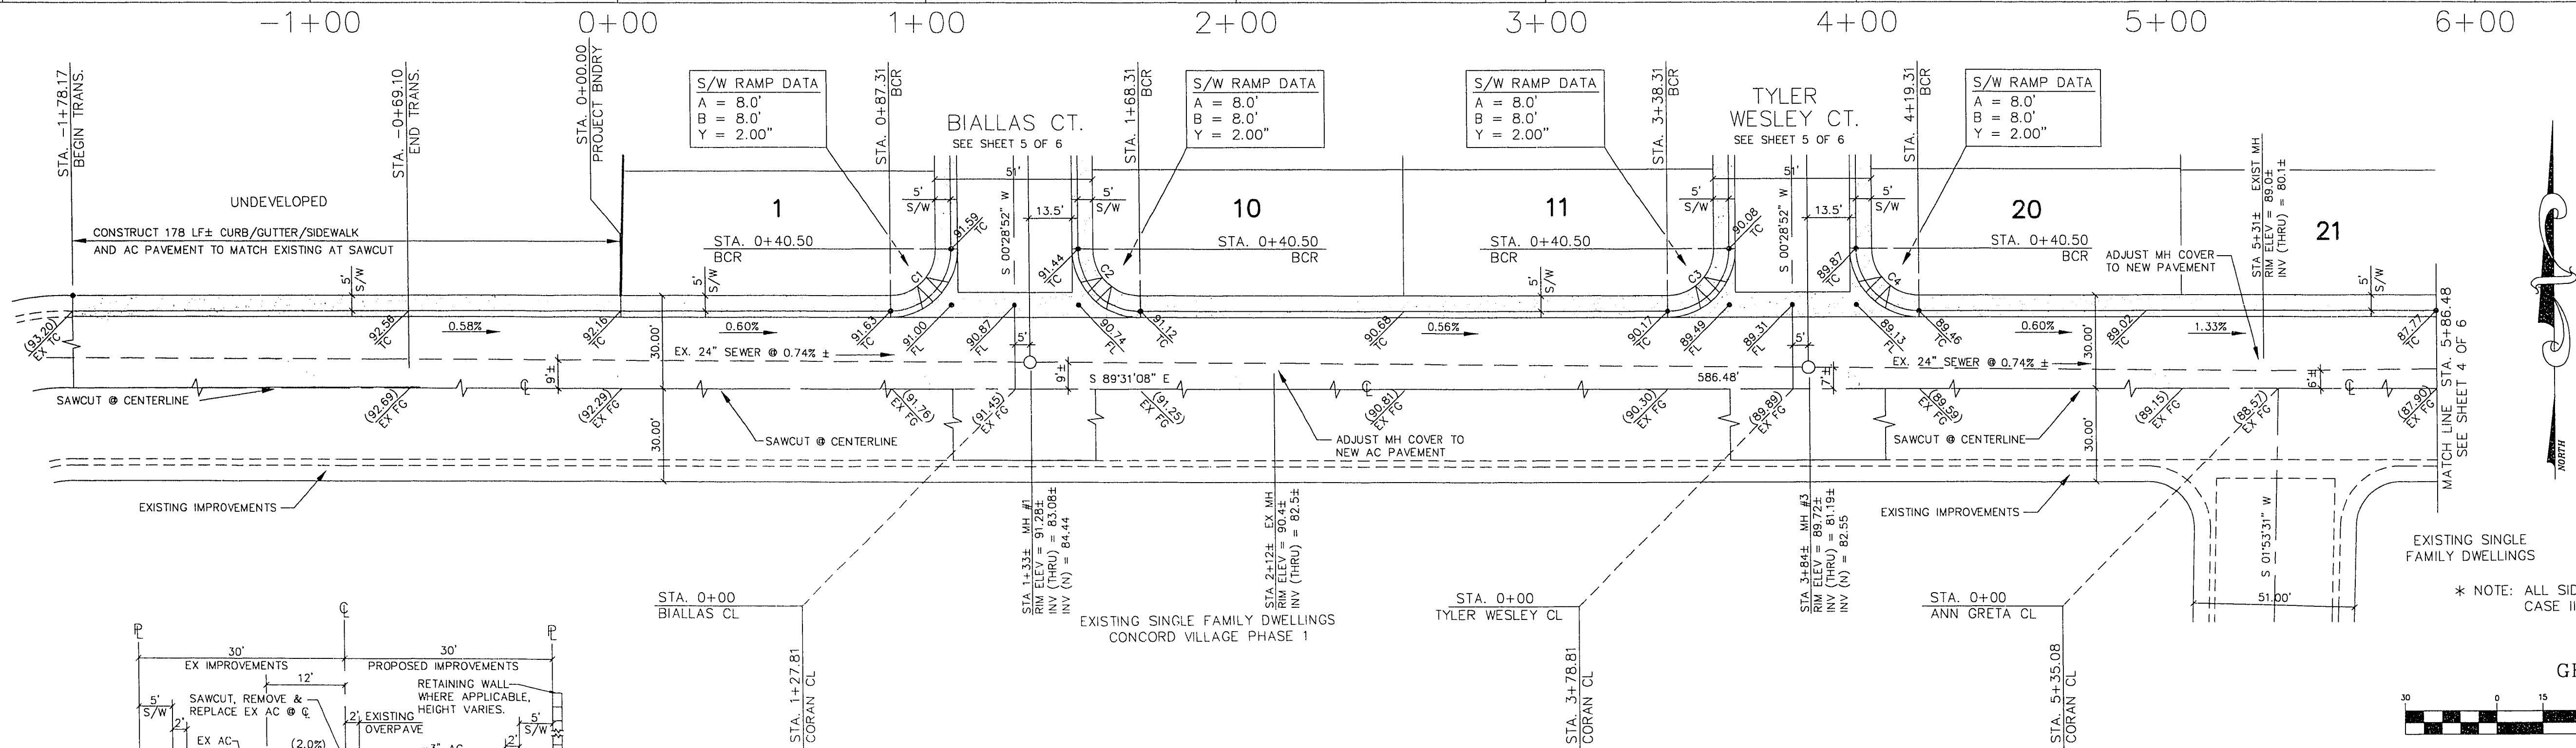


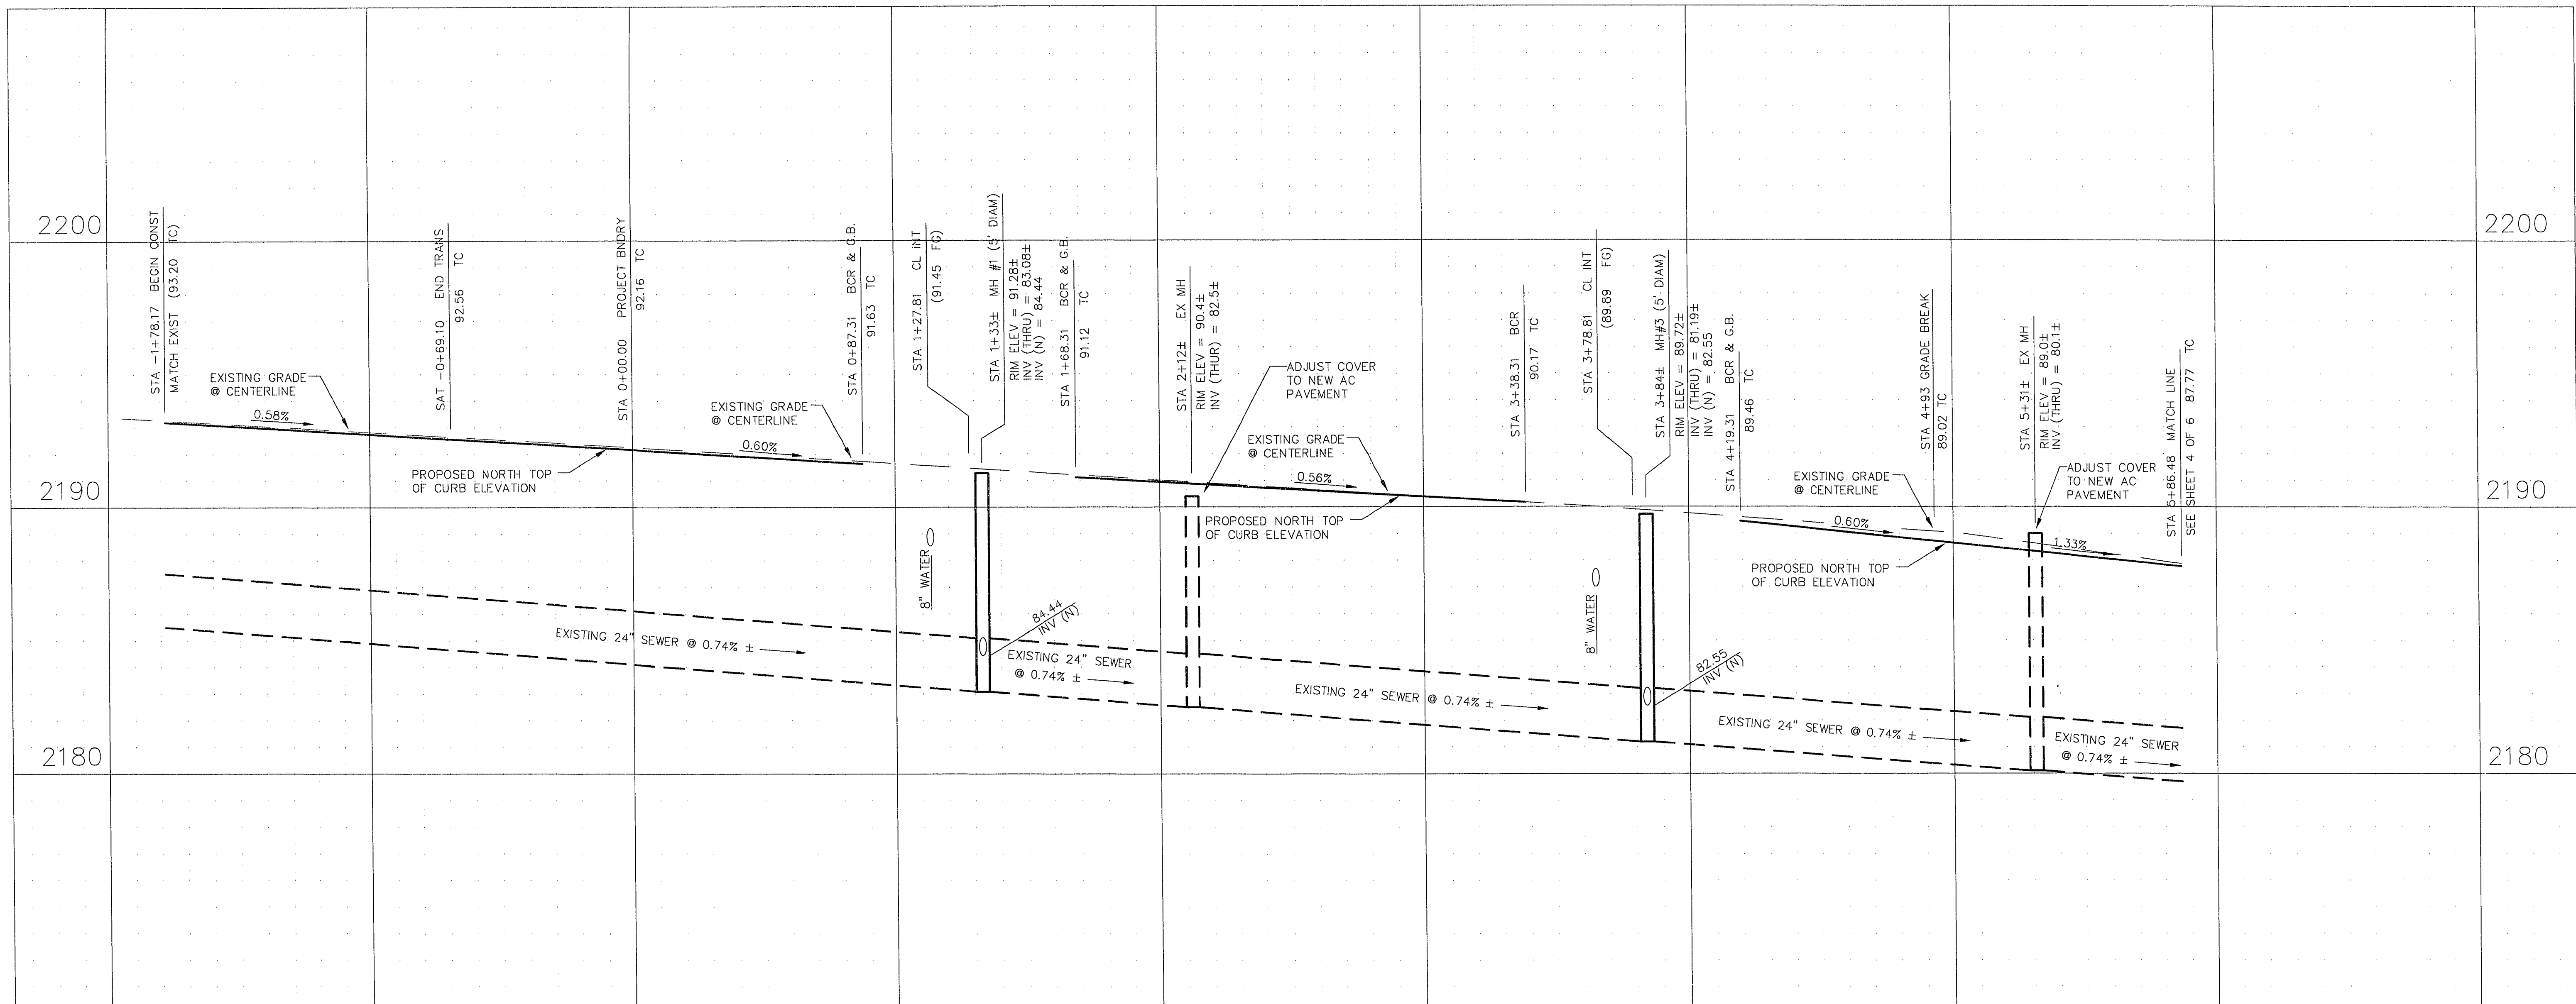

TYP. 60' HALF-STREET SECTION
N.T.S.

B/C CURVE DATA

CURVE	RADIUS	LENGTH	TANGENT	DELTA
C1	20.00'	31.42'	20.00'	90°00'00"
C2	20.00'	31.42'	20.00'	90°00'00"
C3	20.00'	31.42'	20.00'	90°00'00"
C4	20.00'	31.42'	20.00'	90°00'00"

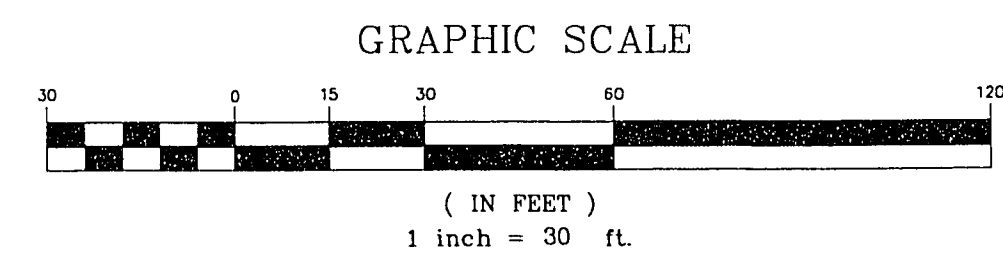

NOTICE TO CONTRACTOR !

CALL before you Dig
1-800-227-2600

NO.		DATE		BY		APPROV		REVISION DESCRIPTION	

STAMP: 11/15/94

SOUTHWEST ENGINEERING
LAND PLANNING/MAPPING/DEVELOPMENT
5426 W. VEGAS DRIVE
LAS VEGAS, NEVADA 89108
(702) 648-9700

ROADWAY/SEWER PLAN & PROFILE
CORAN LANE
WIND DANCER

TITLE: PROJECT: WORK ORDER NO: 930820 DESIGN BY: D. PETERS DATE: 1/7/94 SCALE: HOR: 1" = 30' VERT: 1" = 3' CADFILE: WINDPP1.DWG SHEET 3 OF 6 SHEETS 3074-4328