

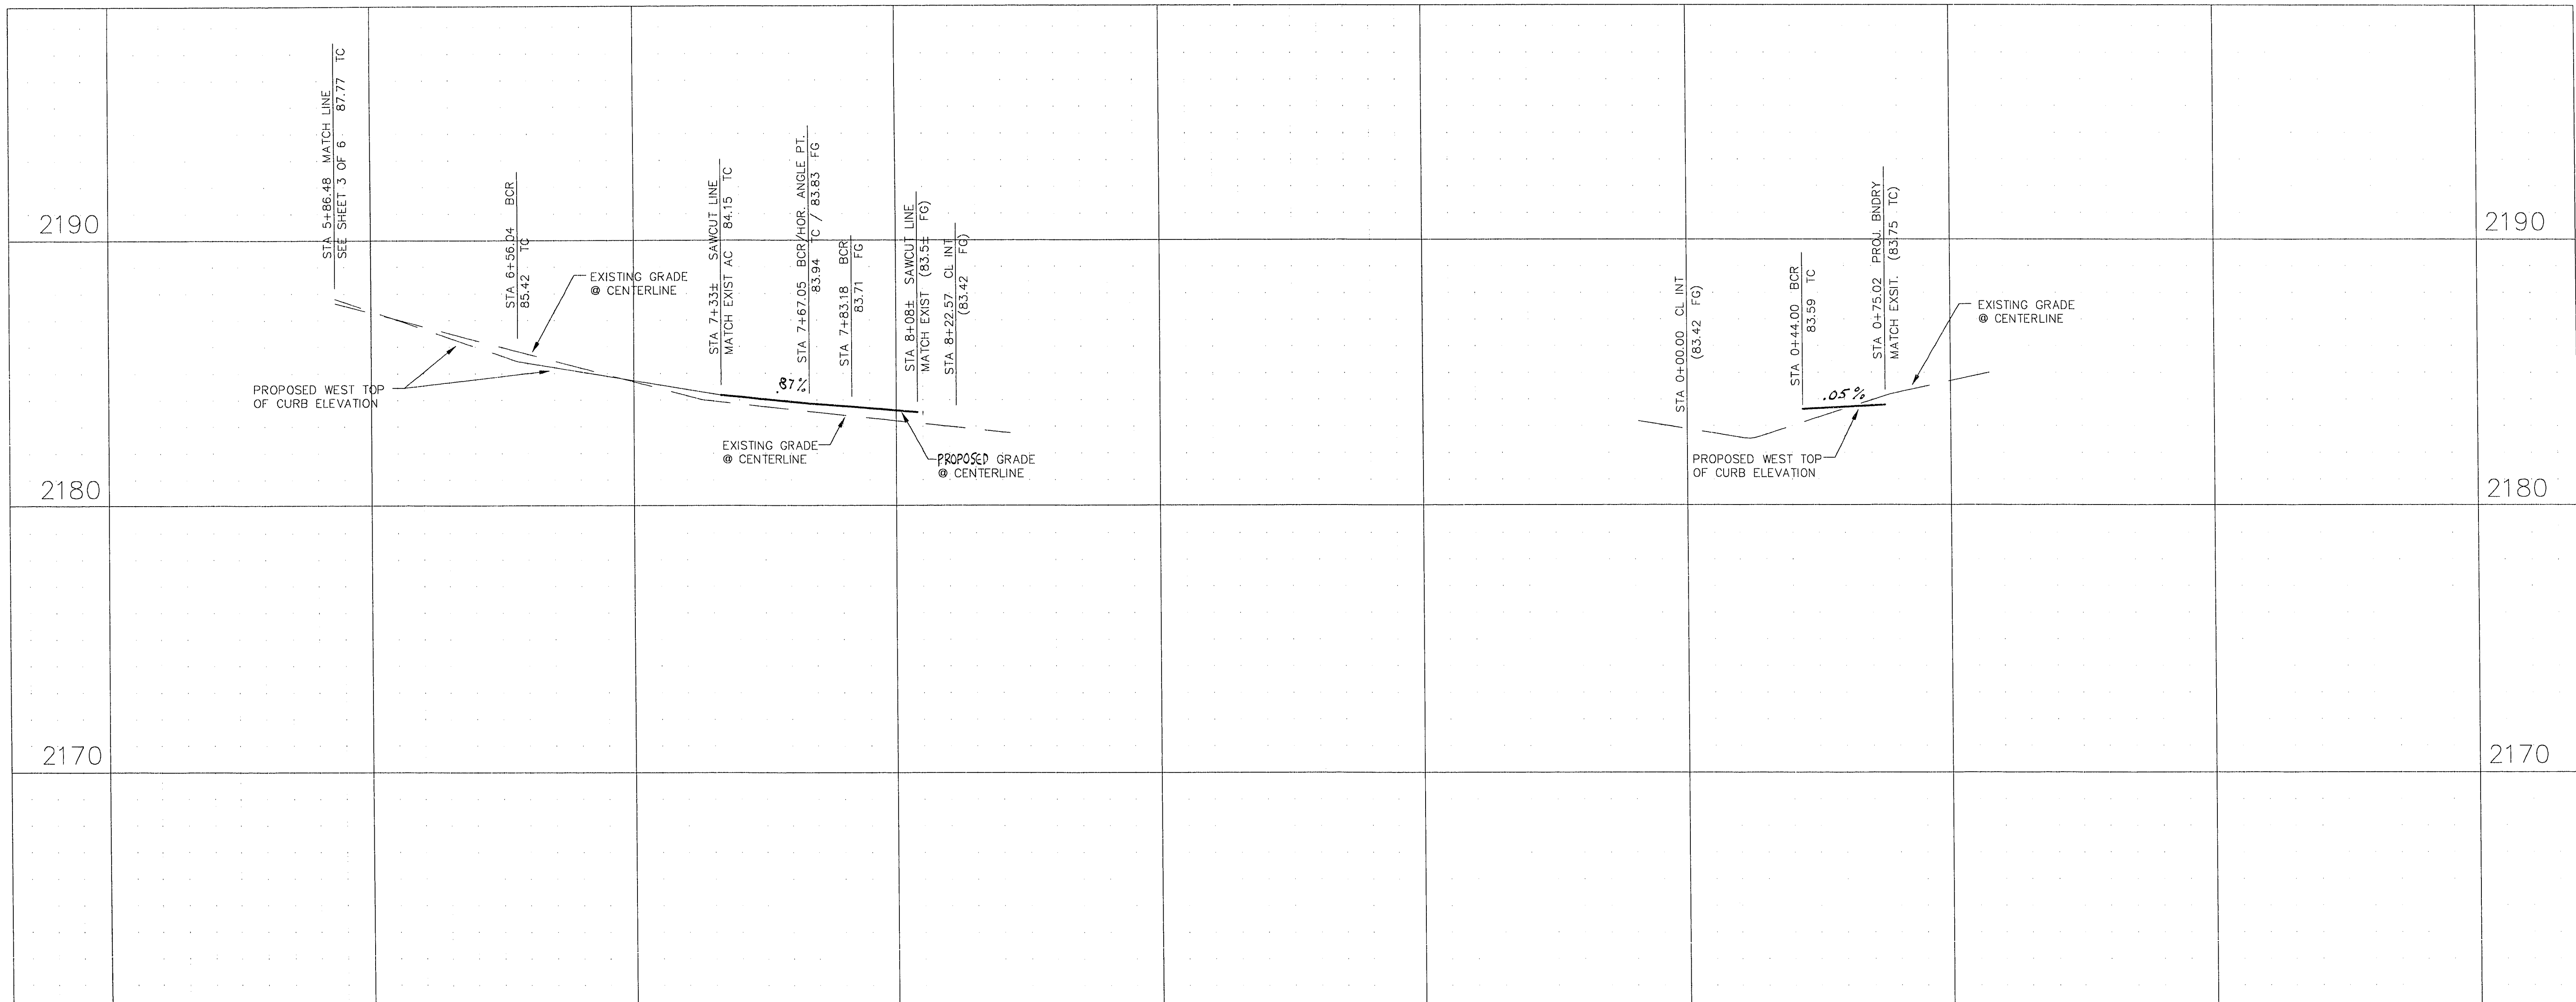
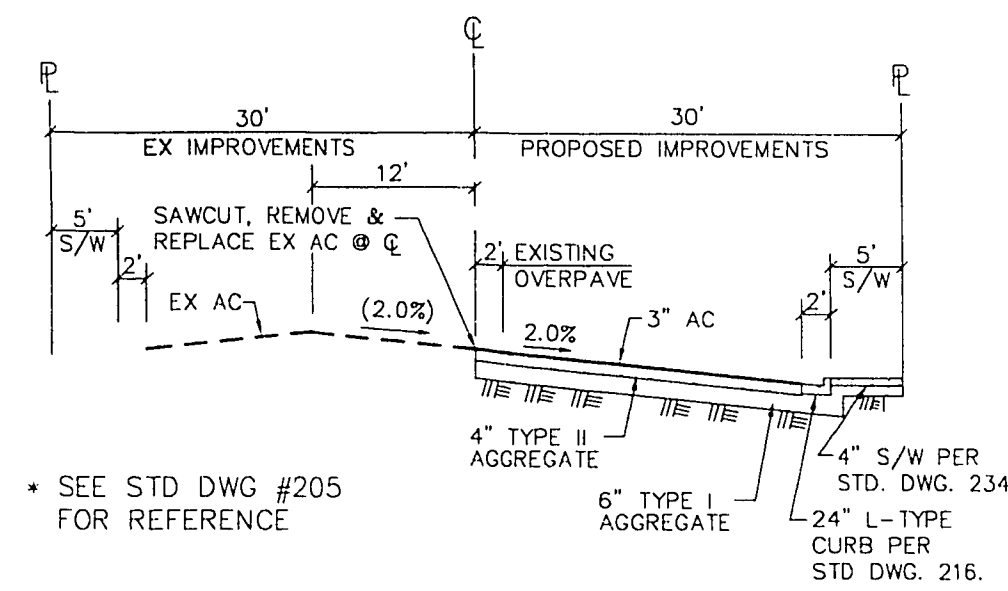
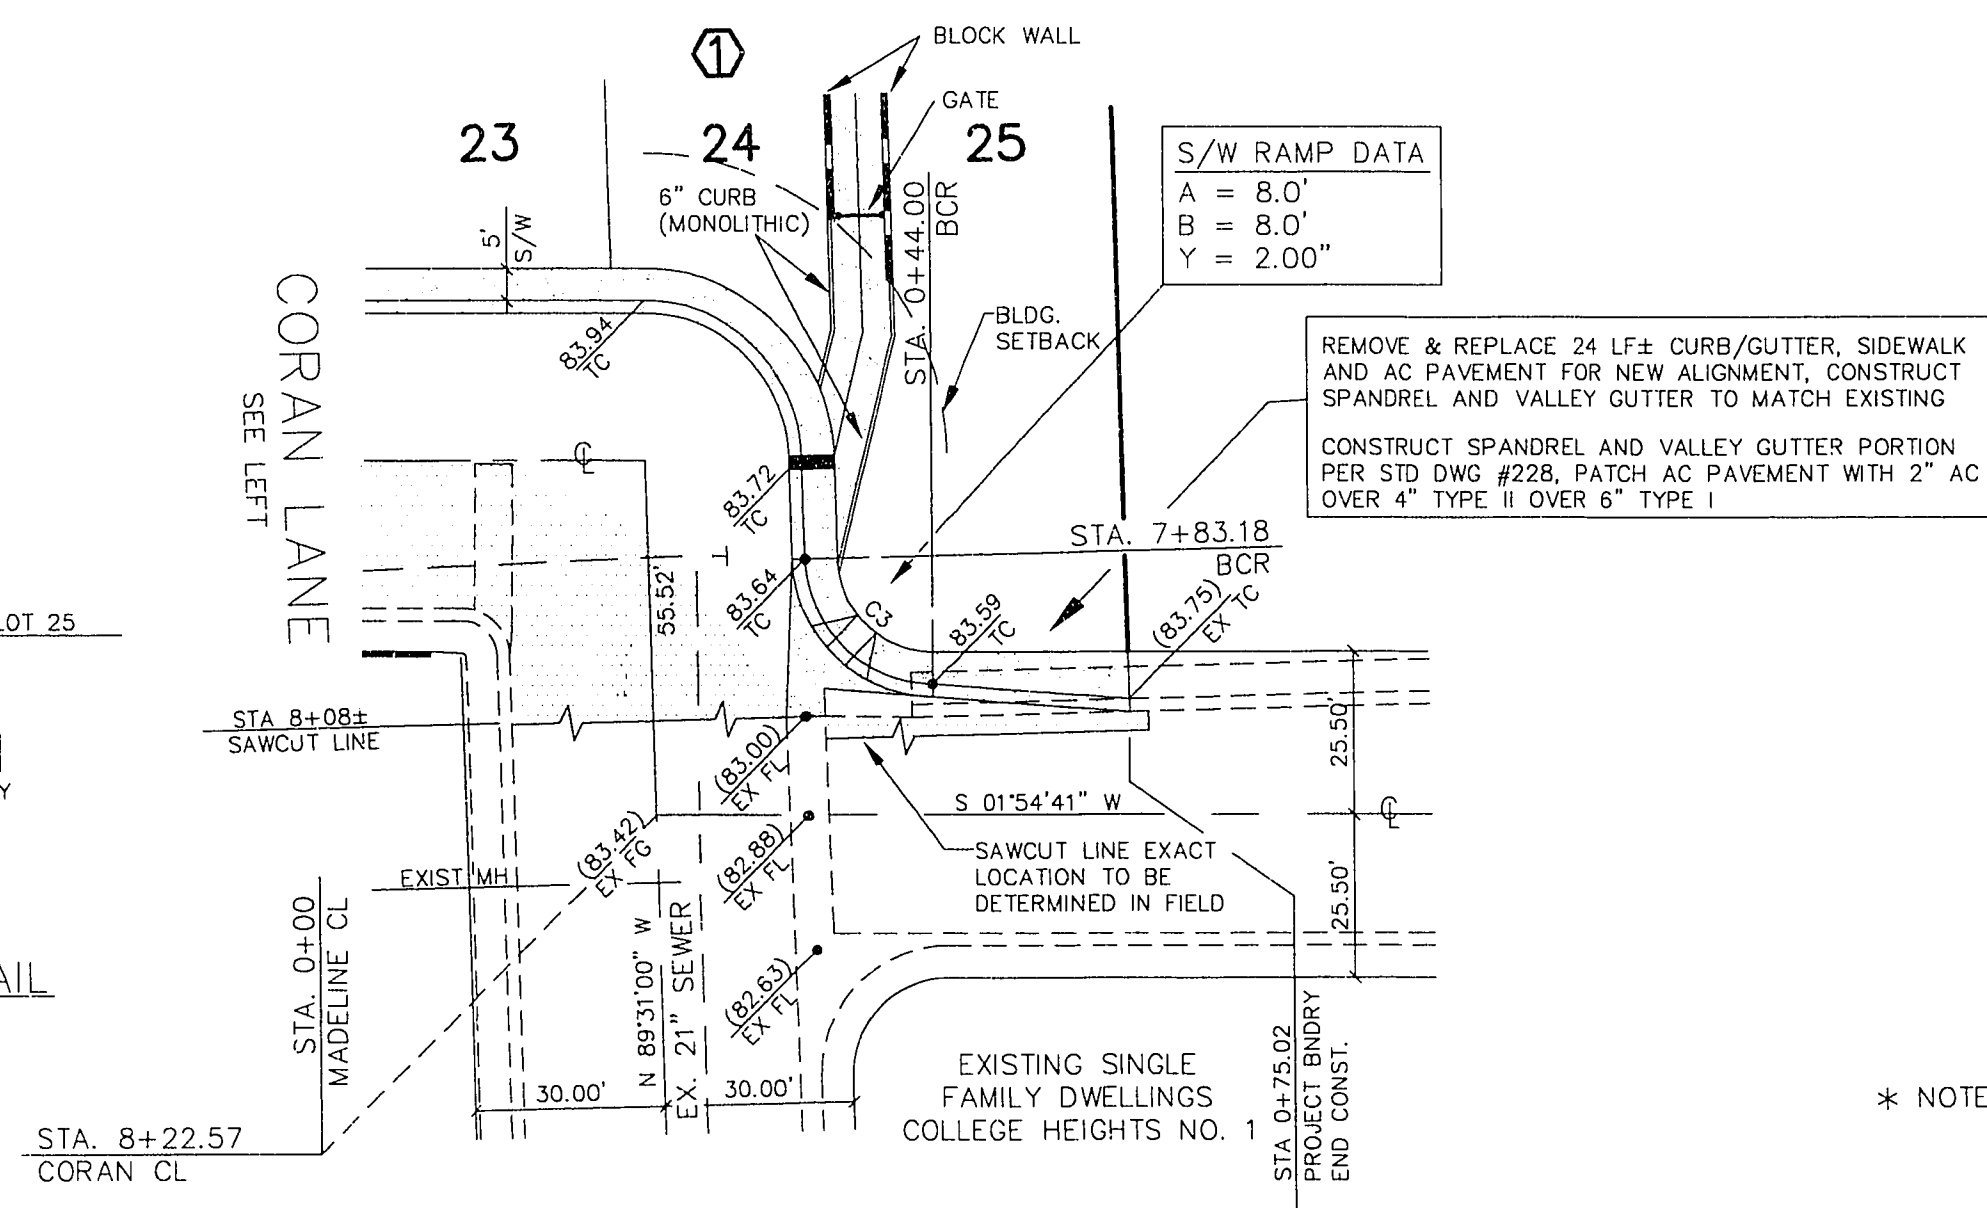


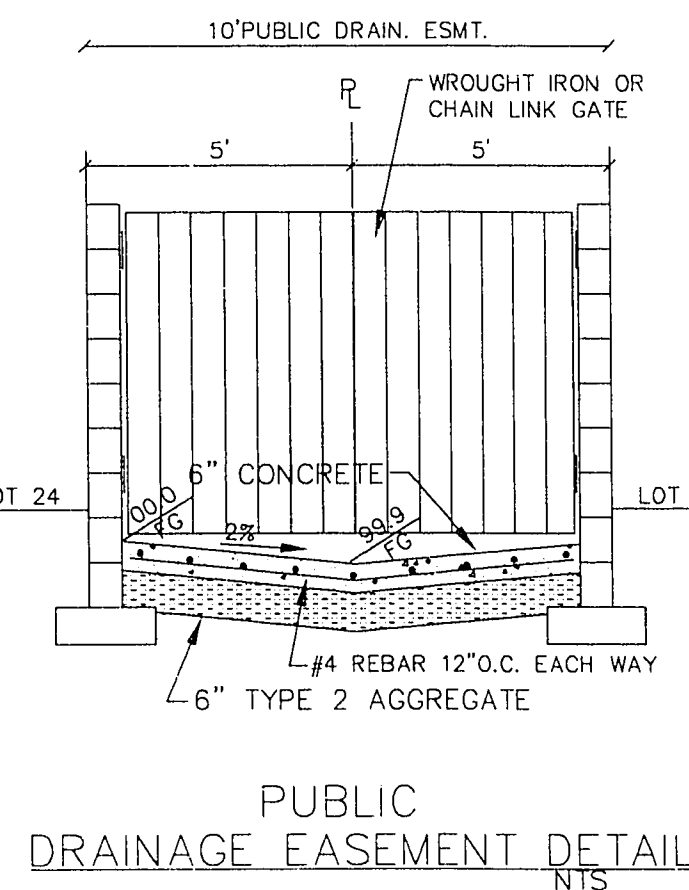

BENCHMARK

1LV01 19W4
RIVET AND PLATE IN TOP OF CURB, RETURN
OF DECATUR BLVD. AND LAKE MEAD BLVD.
ELEVATION = 2196.75

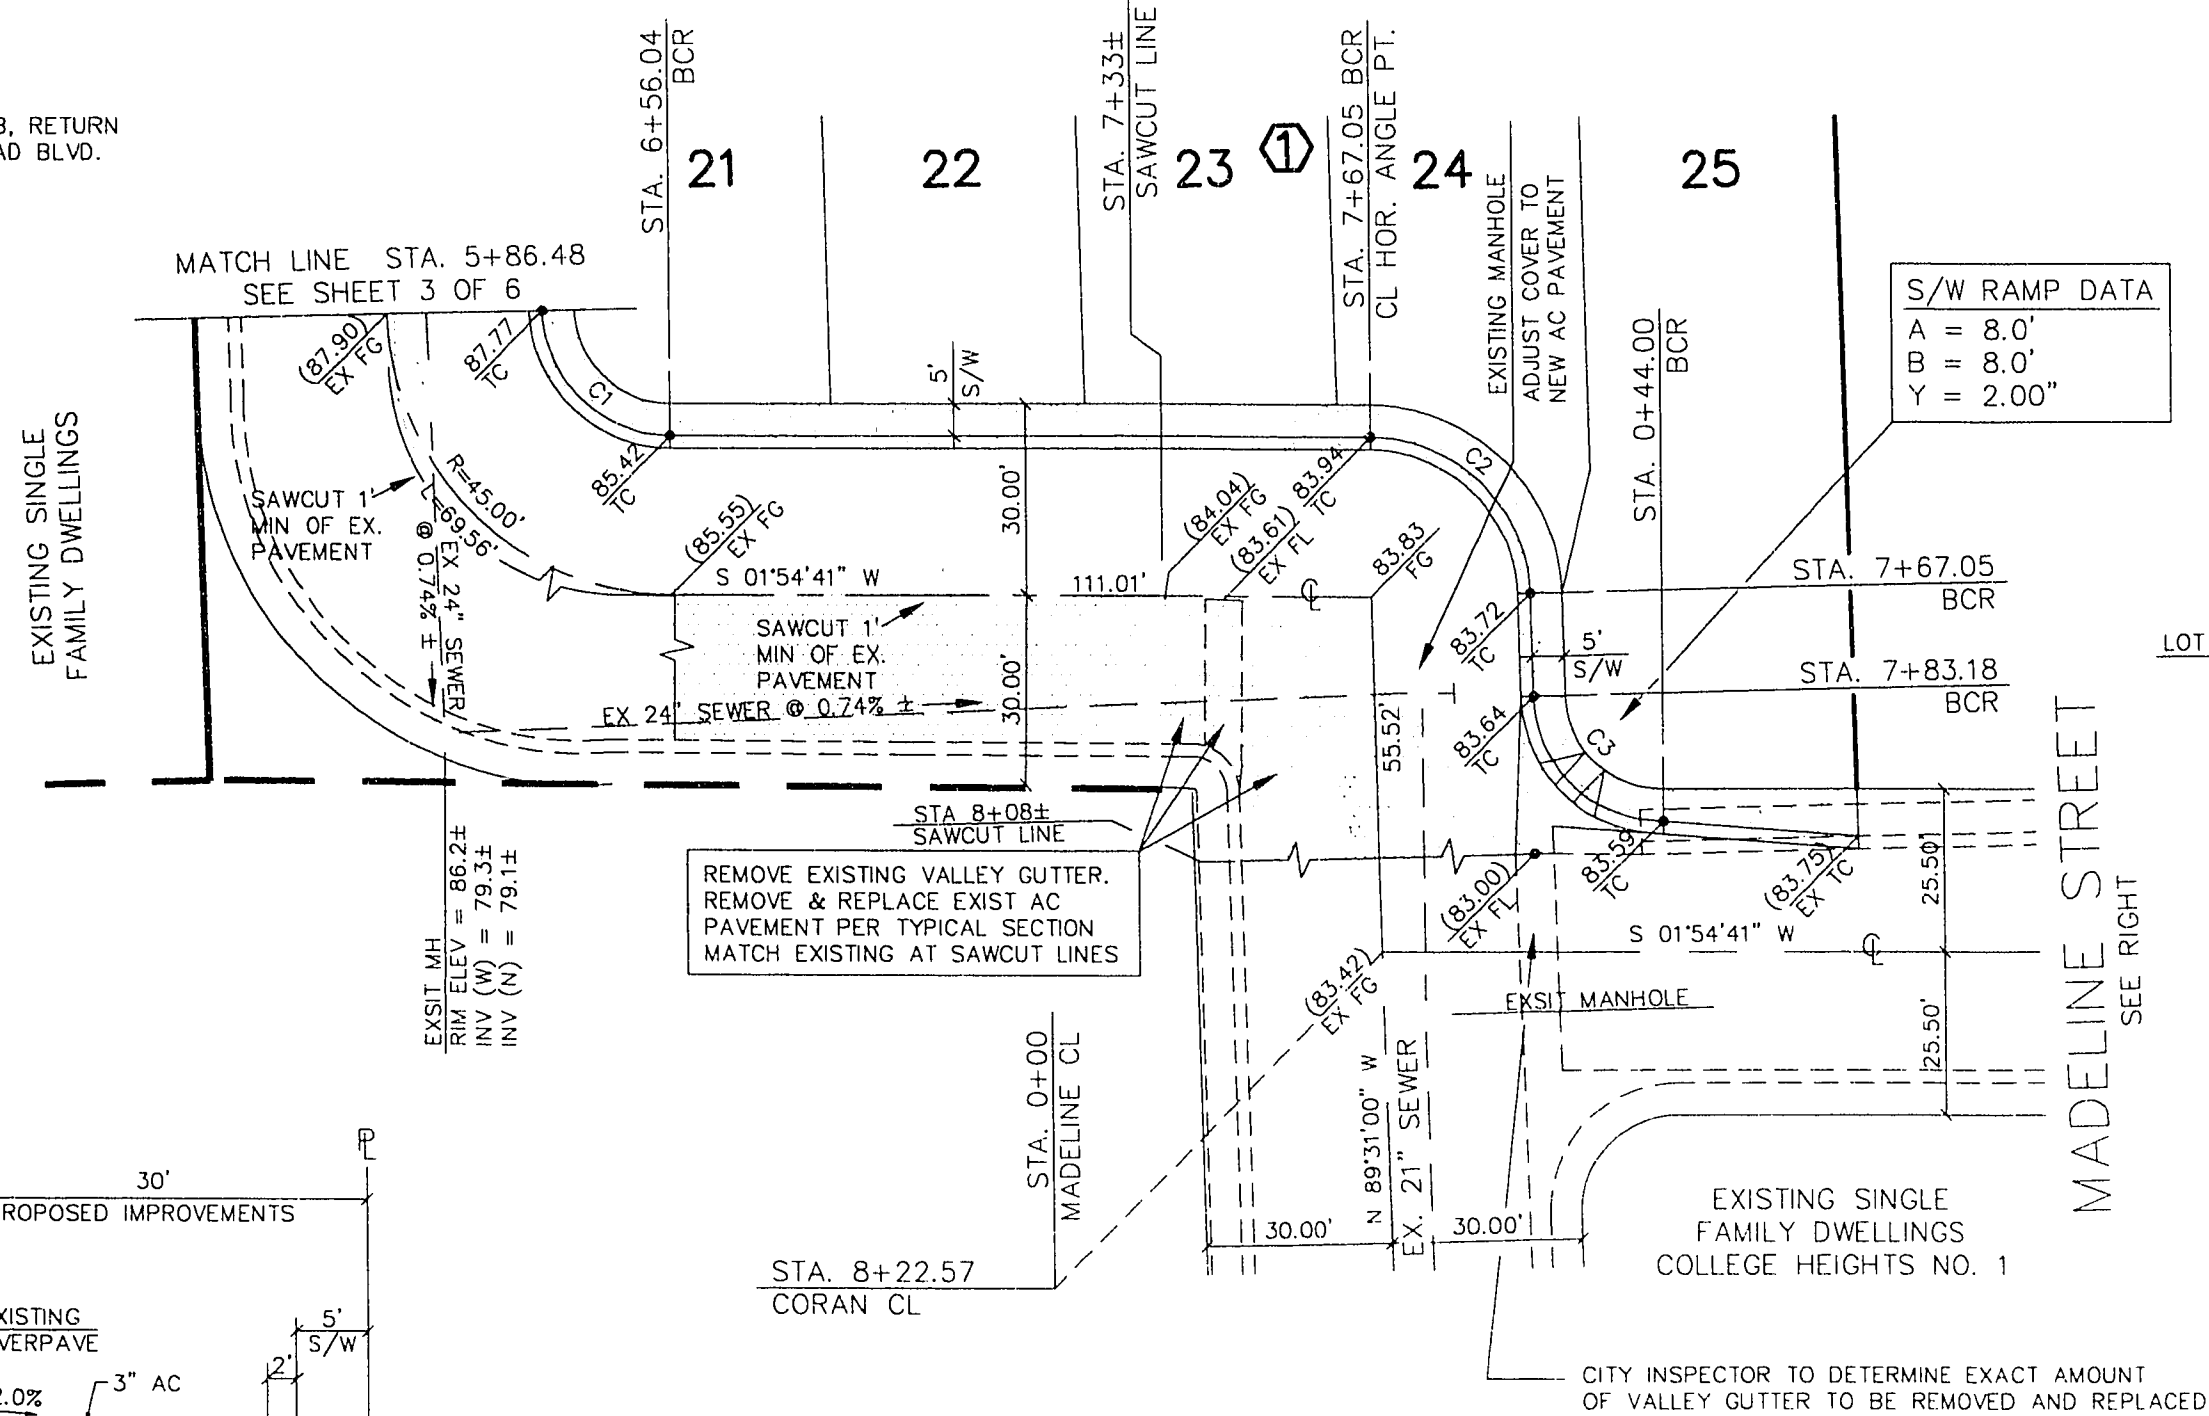


TYP. 60' HALF-STREET SECTION
N.T.S.

MADLINE STREET

B/C CURVE DATA

CURVE	RADIUS	LENGTH	TANGENT	DELTA
C1	20.00'	30.92'	19.51'	88°34'11"
C2	25.00'	38.65'	24.38'	88°34'19"
C3	20.00'	29.39'	18.07'	84°12'24"


* NOTE: ALL SIDEWALK RAMPS PER STD. DWG. #235 CASE III.

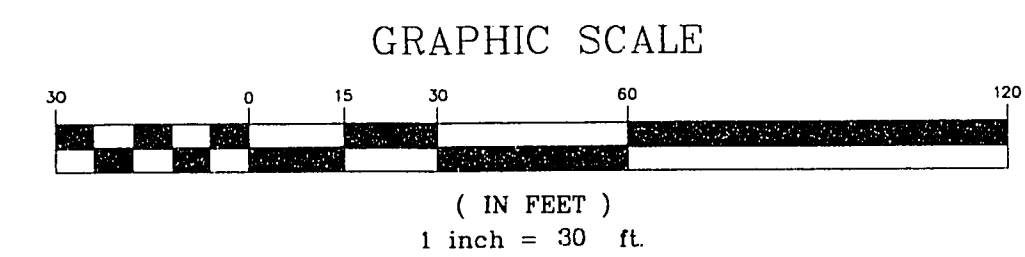

NOTICE TO CONTRACTOR !

CALL
before you
Dig
1-800-227-2600

NO.	DATE	BY	APP'D	REVISION DESCRIPTION

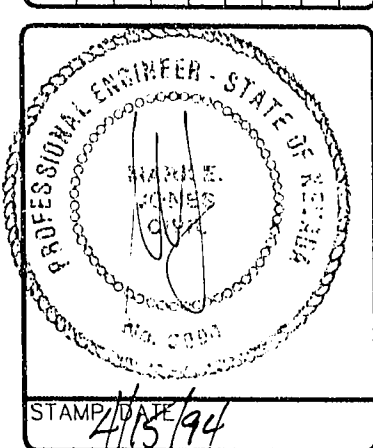

SOUTHWEST ENGINEERING
LAND PLANNING-MAPPING-DEVELOPMENT
5426 W. VEGAS DRIVE
LAS VEGAS, NV 89108
(702) 648-9700

ROADWAY/SEWER PLAN & PROFILE
CORAN LANE & MADLINE STREET
WIND DANCER

TITLE	PROJECT
WORK ORDER NO. 930820	DESIGN BY: D. PETERS
DATE: 1/7/94	SCALE: HOR. 1" = 30'
SCALE: VERT. 1" = 3'	CADFILE: WINDPP2.DWG
SHEET 4 OF 6 SHEETS	307Y-4328