




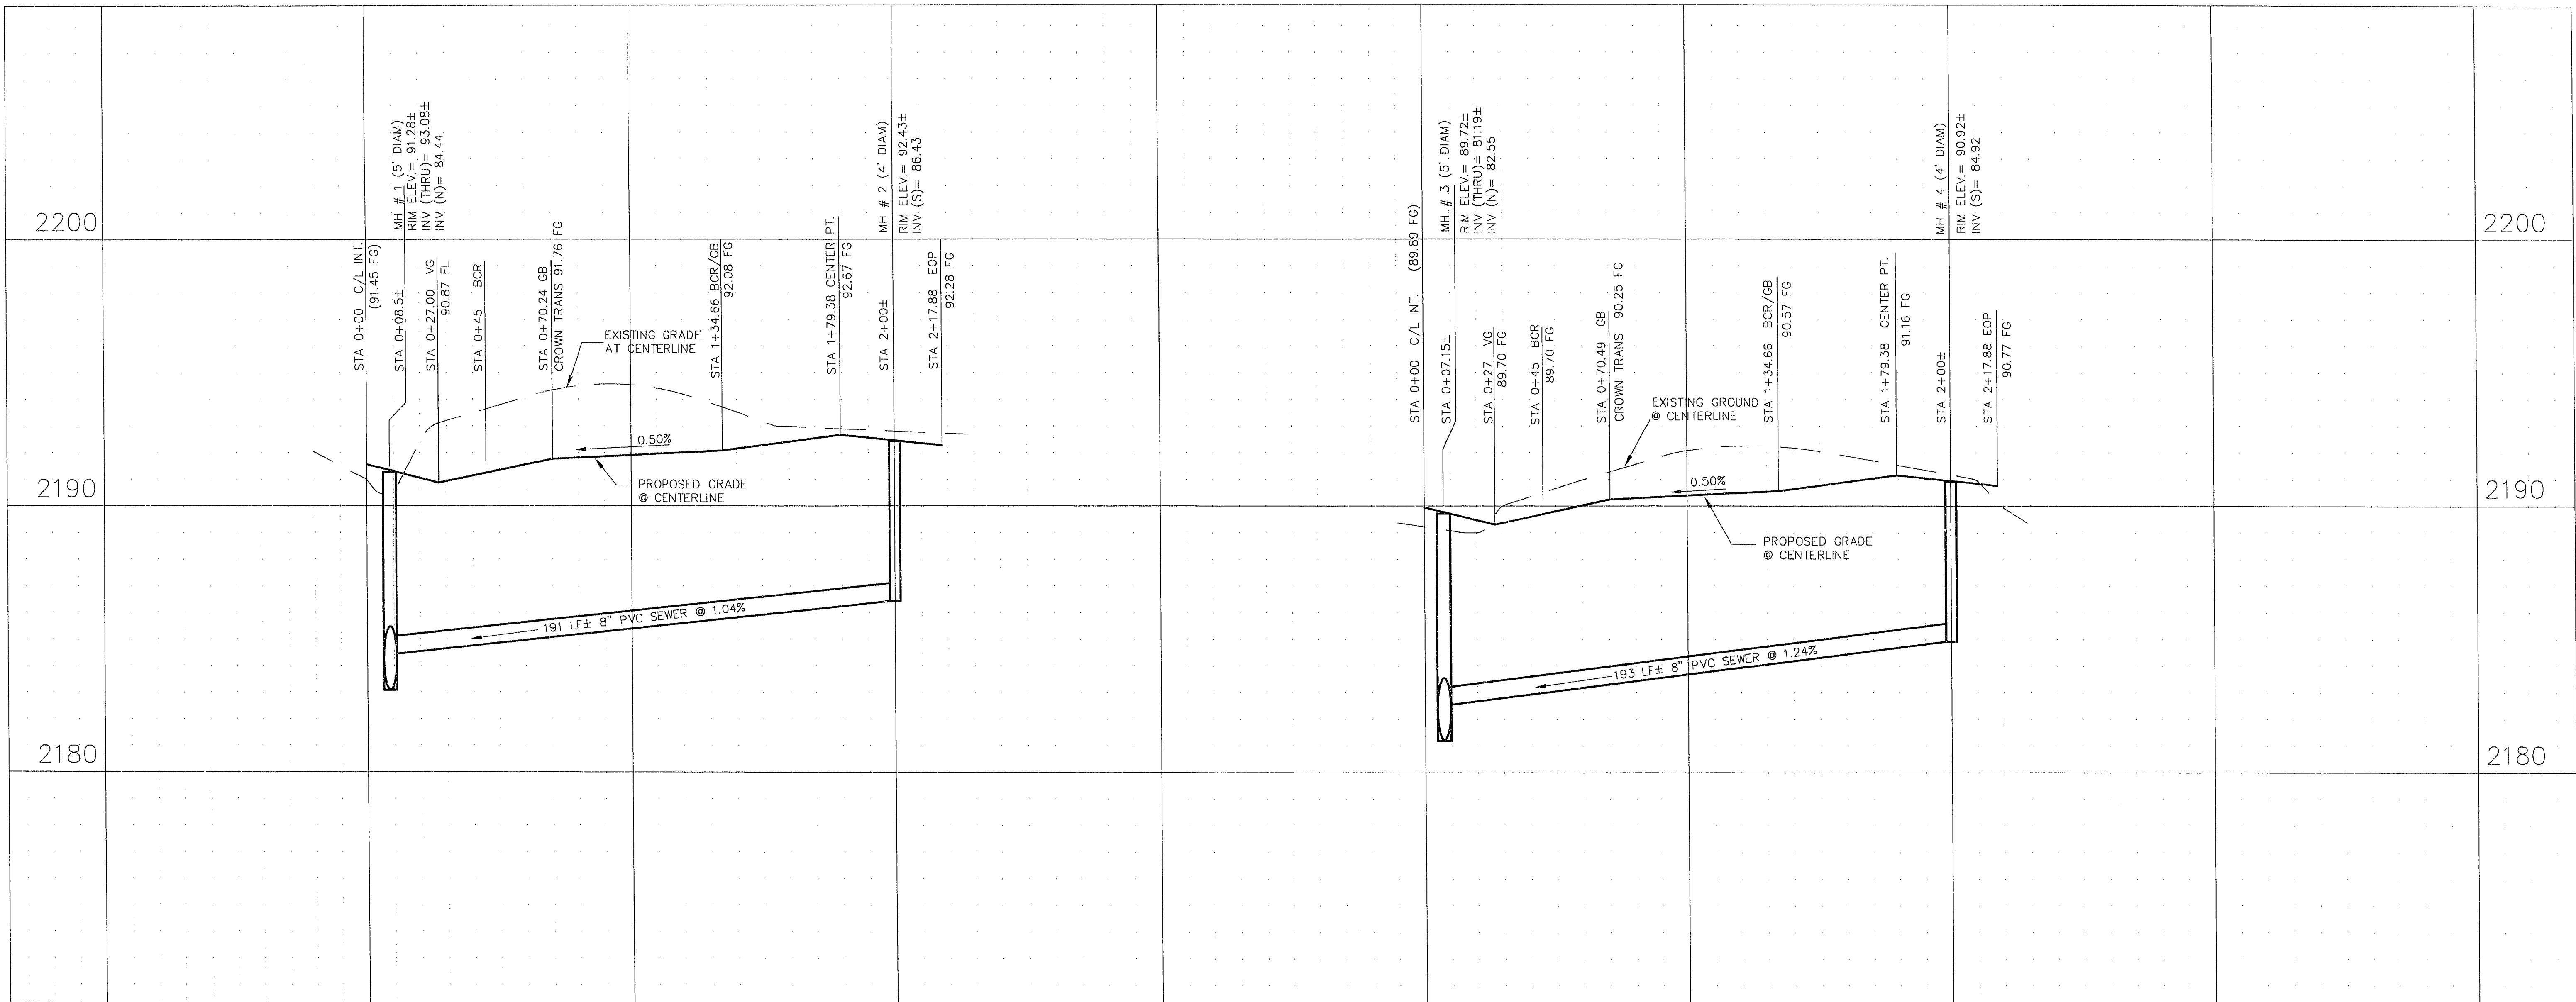


### BENCHMARK

TLV01 18W4  
RIVET AND PLATE IN TOP OF CURB, RETURN  
OF DECATUR BLVD. AND LAKE MEAD BLVD.  
ELEVATION = 2196.75

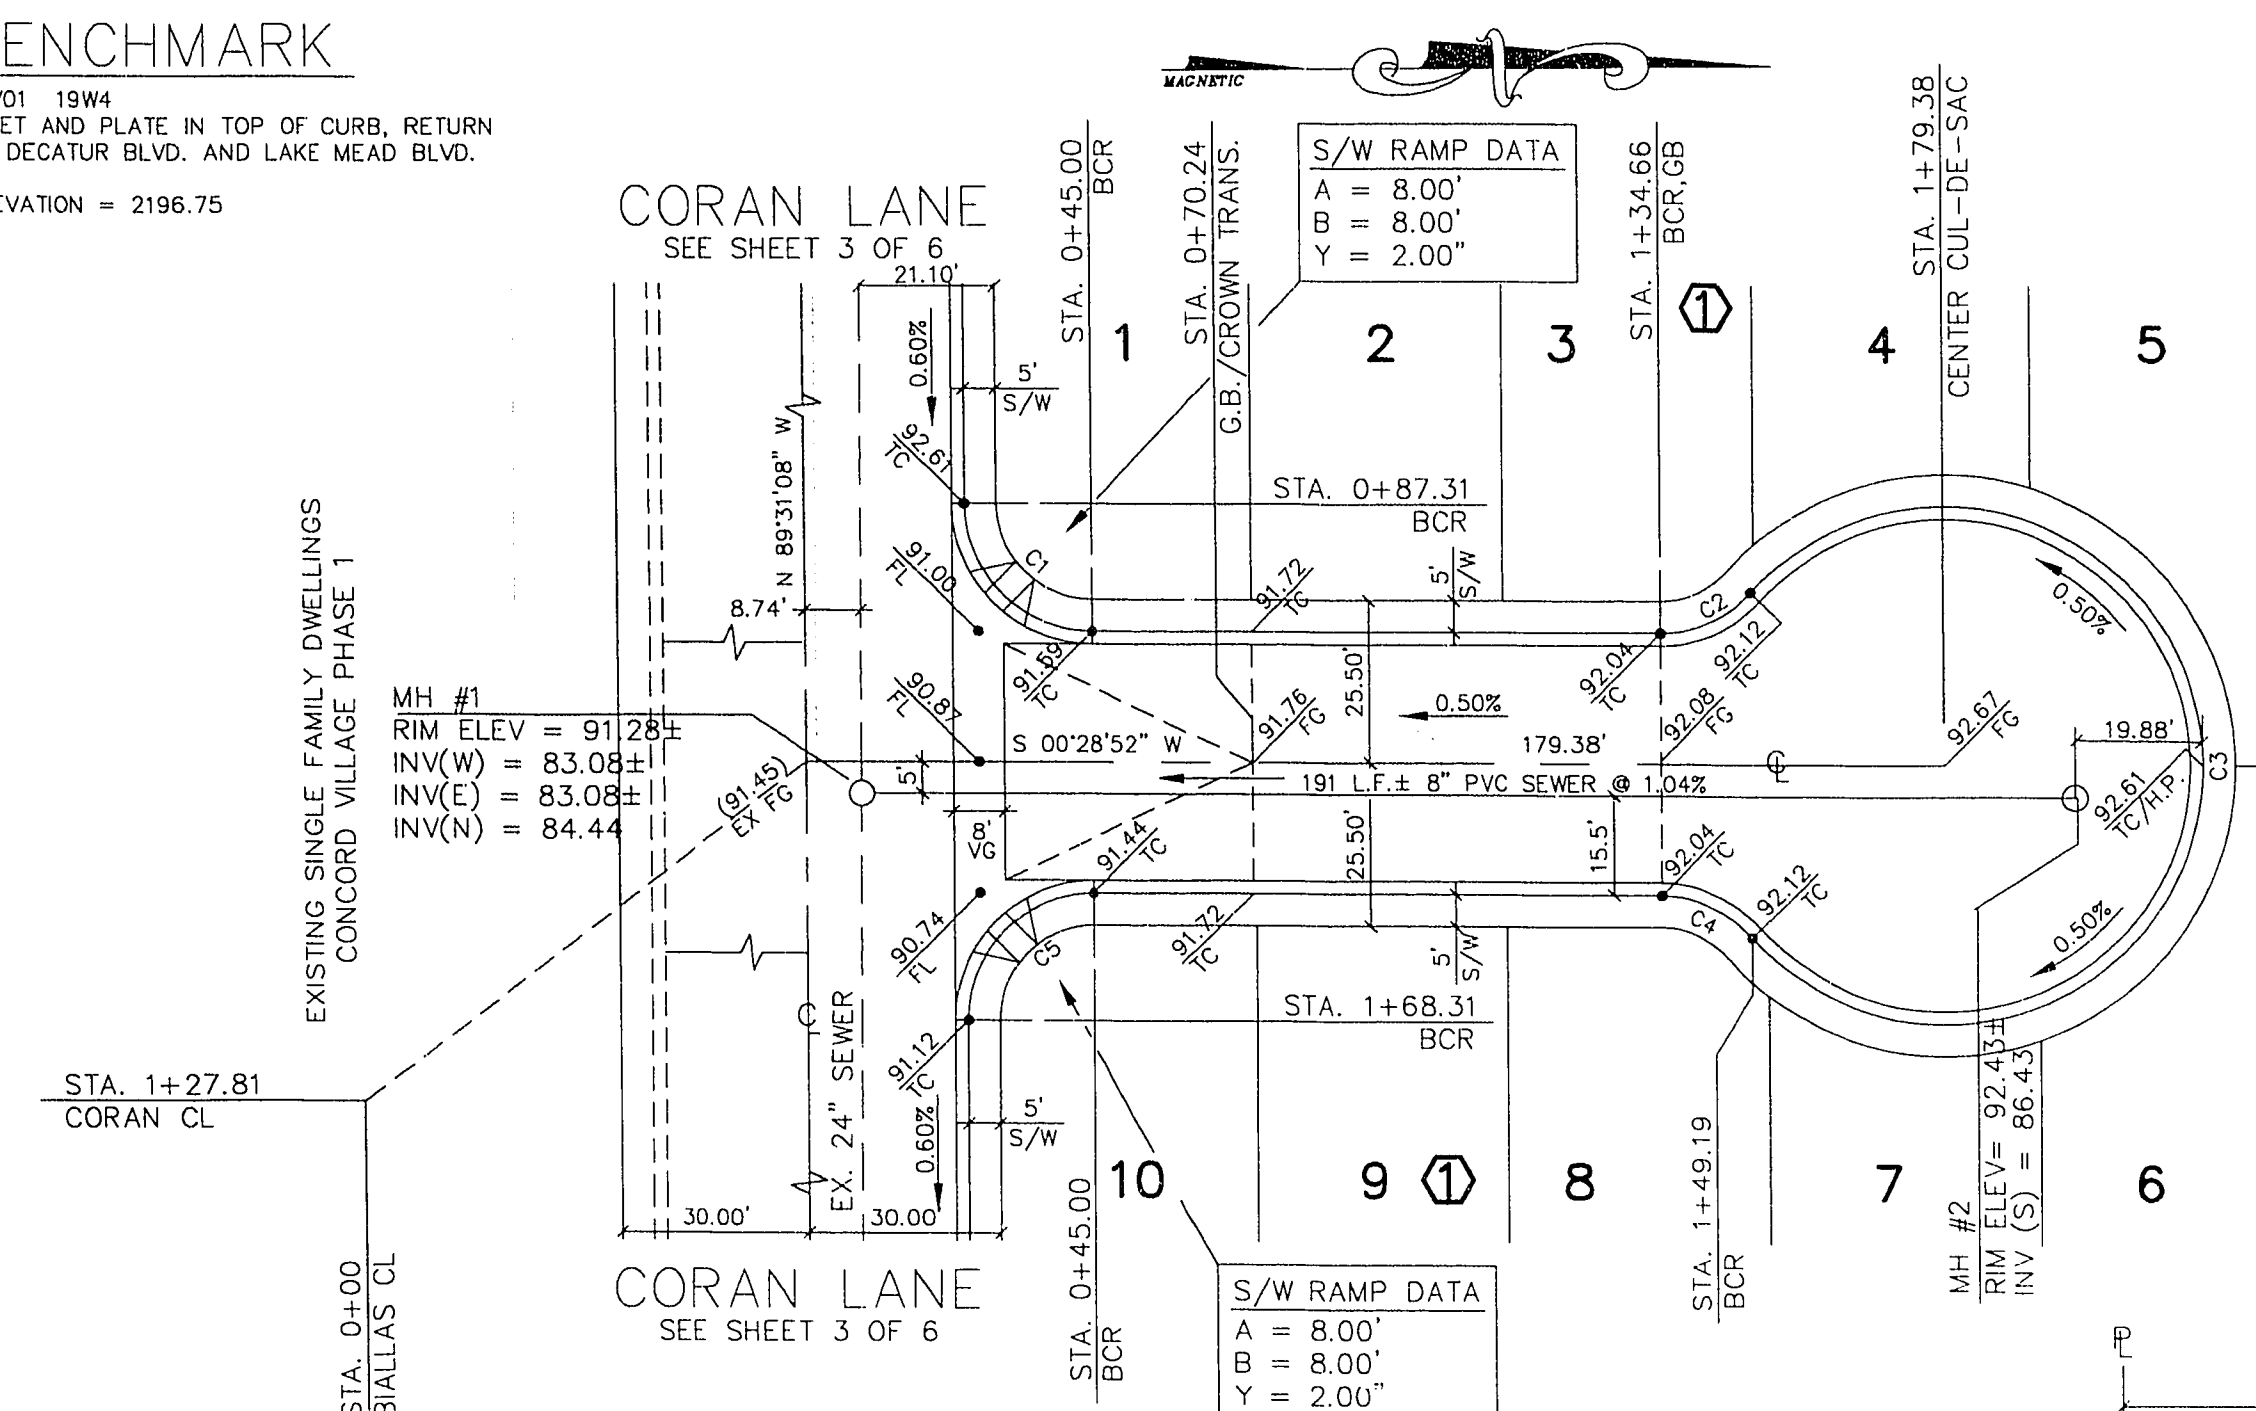

BIALLAS COURT

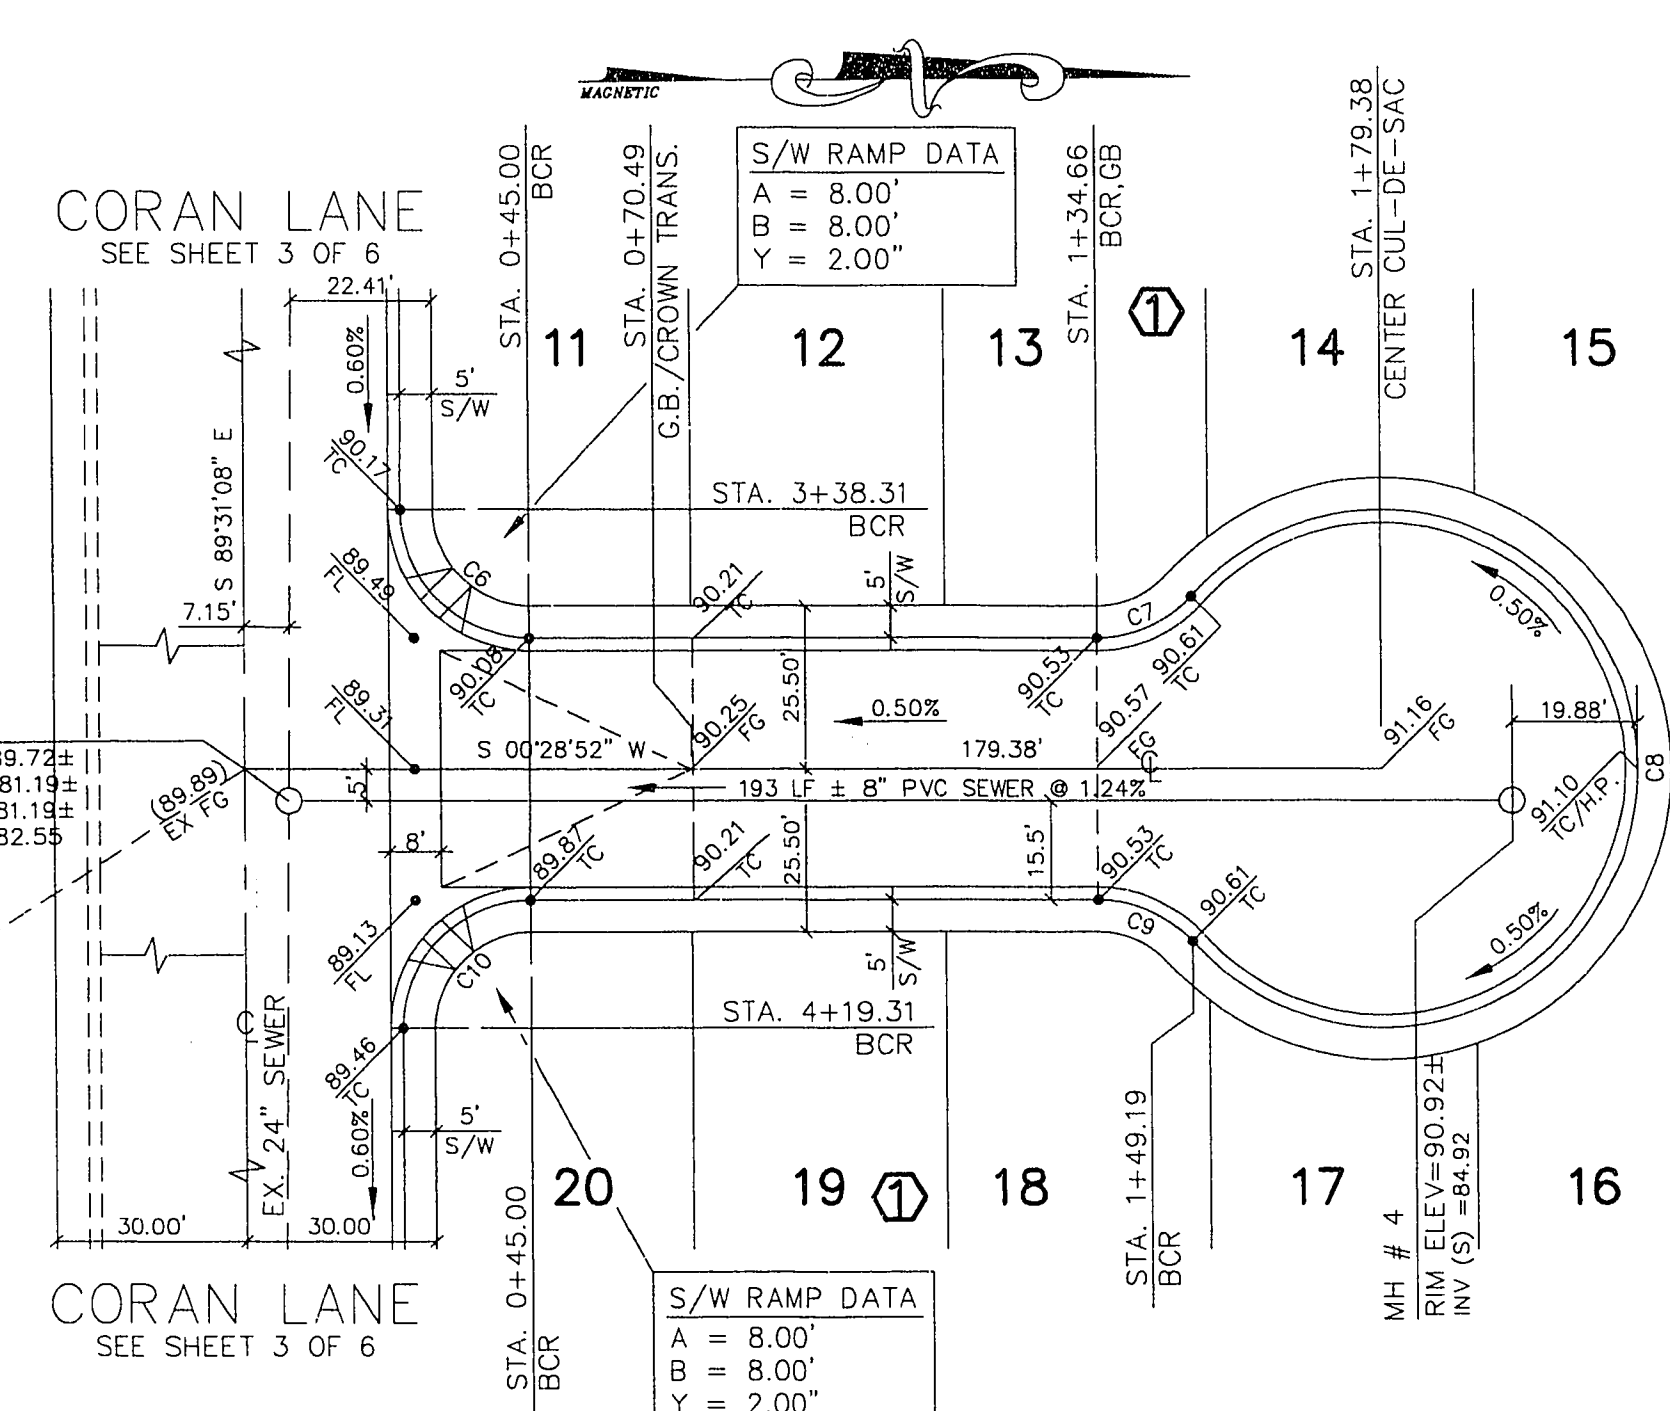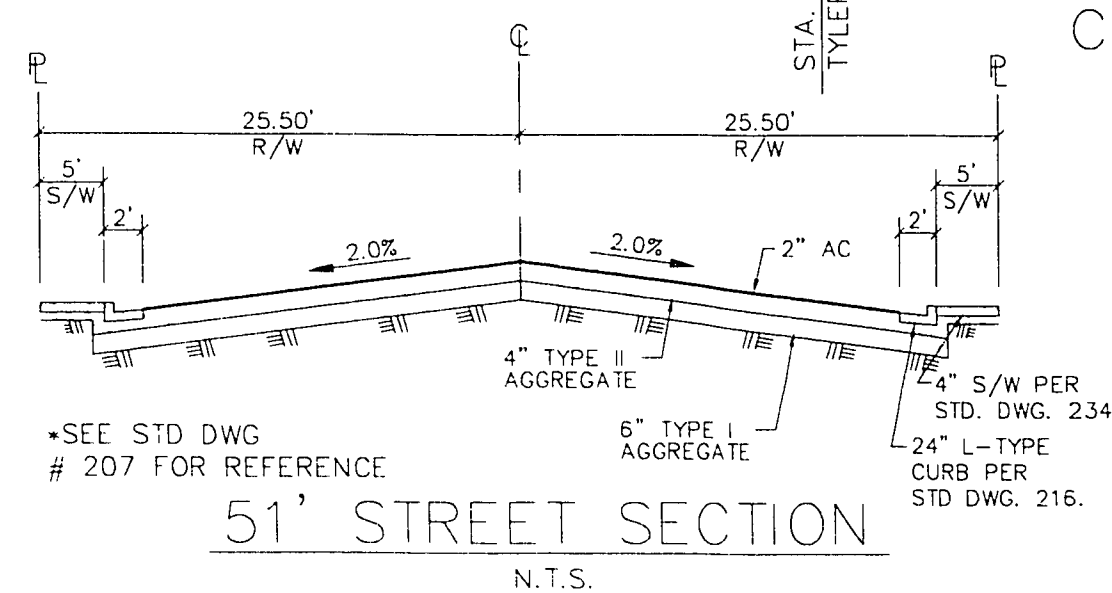


TYLER WESLEY COURT

### B/C CURVE DATA

| CURVE | RADIUS | LENGTH  | TANGENT | DELTA      |
|-------|--------|---------|---------|------------|
| C1    | 20.00' | 31.42'  | 20.00'  | 90°00'00"  |
| C2    | 19.50' | 16.40'  | 8.72'   | 48°11'23"  |
| C3    | 40.50' | 195.36' | 36.22'  | 276°22'46" |
| C4    | 19.50' | 16.40'  | 8.72'   | 48°11'23"  |
| C5    | 20.00' | 31.42'  | 20.00'  | 90°00'00"  |
| C6    | 20.00' | 31.42'  | 20.00'  | 90°00'00"  |
| C7    | 19.50' | 16.40'  | 8.72'   | 48°11'23"  |
| C8    | 40.50' | 195.36' | 36.22'  | 276°22'46" |
| C9    | 19.50' | 16.40'  | 8.72'   | 48°11'23"  |
| C10   | 20.00' | 31.42'  | 20.00'  | 90°00'00"  |

\* NOTE: ALL SIDEWALK RAMP PER STD. DWG. #235 CASE III

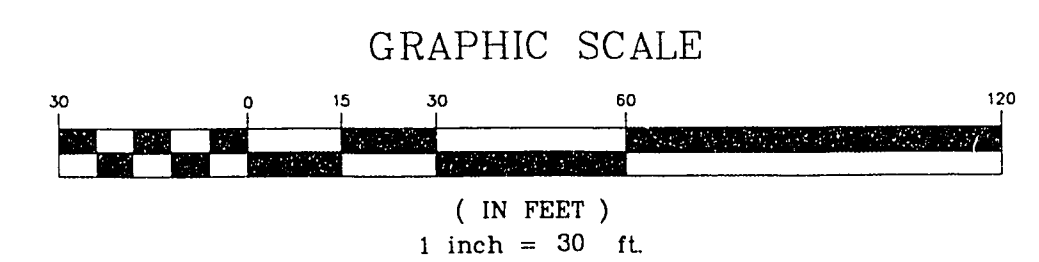

NOTICE TO CONTRACTOR !

CALL  
before you  
Dig  
1-800-227-2600

ROADWAY/SEWER PLAN & PROFILE

BIALLAS COURT & TYLER WESLEY COURT

WIND DANCER

TITLE

PROJECT

WORK ORDER NO.  
930820

DESIGN BY:  
D. PETERS

DATE:  
1/10/94


SCALE: HOR: 1" = 30'  
VERT: 1" = 3'

CADFILE:  
WINDPP3.DWG

SHEET 5 OF 6 SHEETS

307K-4328

NO. DATE BY APPRO. REVISION DESCRIPTION

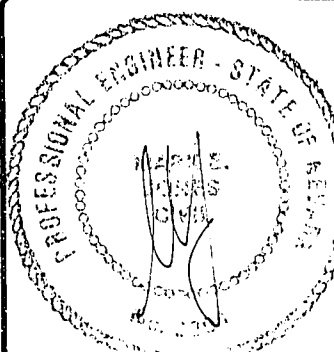

STAMP 2/15/94

SOUTHWEST  
ENGINEERING  
LAND PLANNING/MAPPING/DEVELOPMENT  
5426 W. VEGAS DRIVE  
LAS VEGAS, NEVADA 89108  
(702) 648-9700