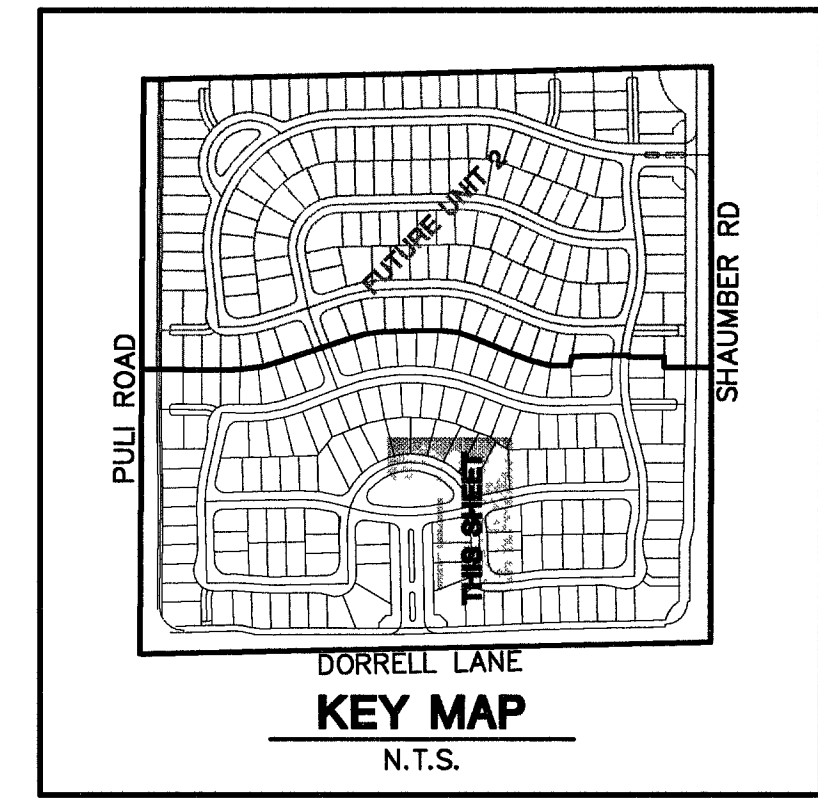
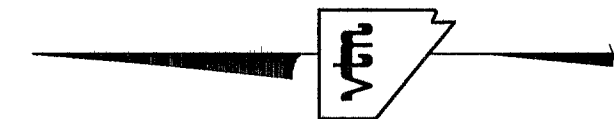
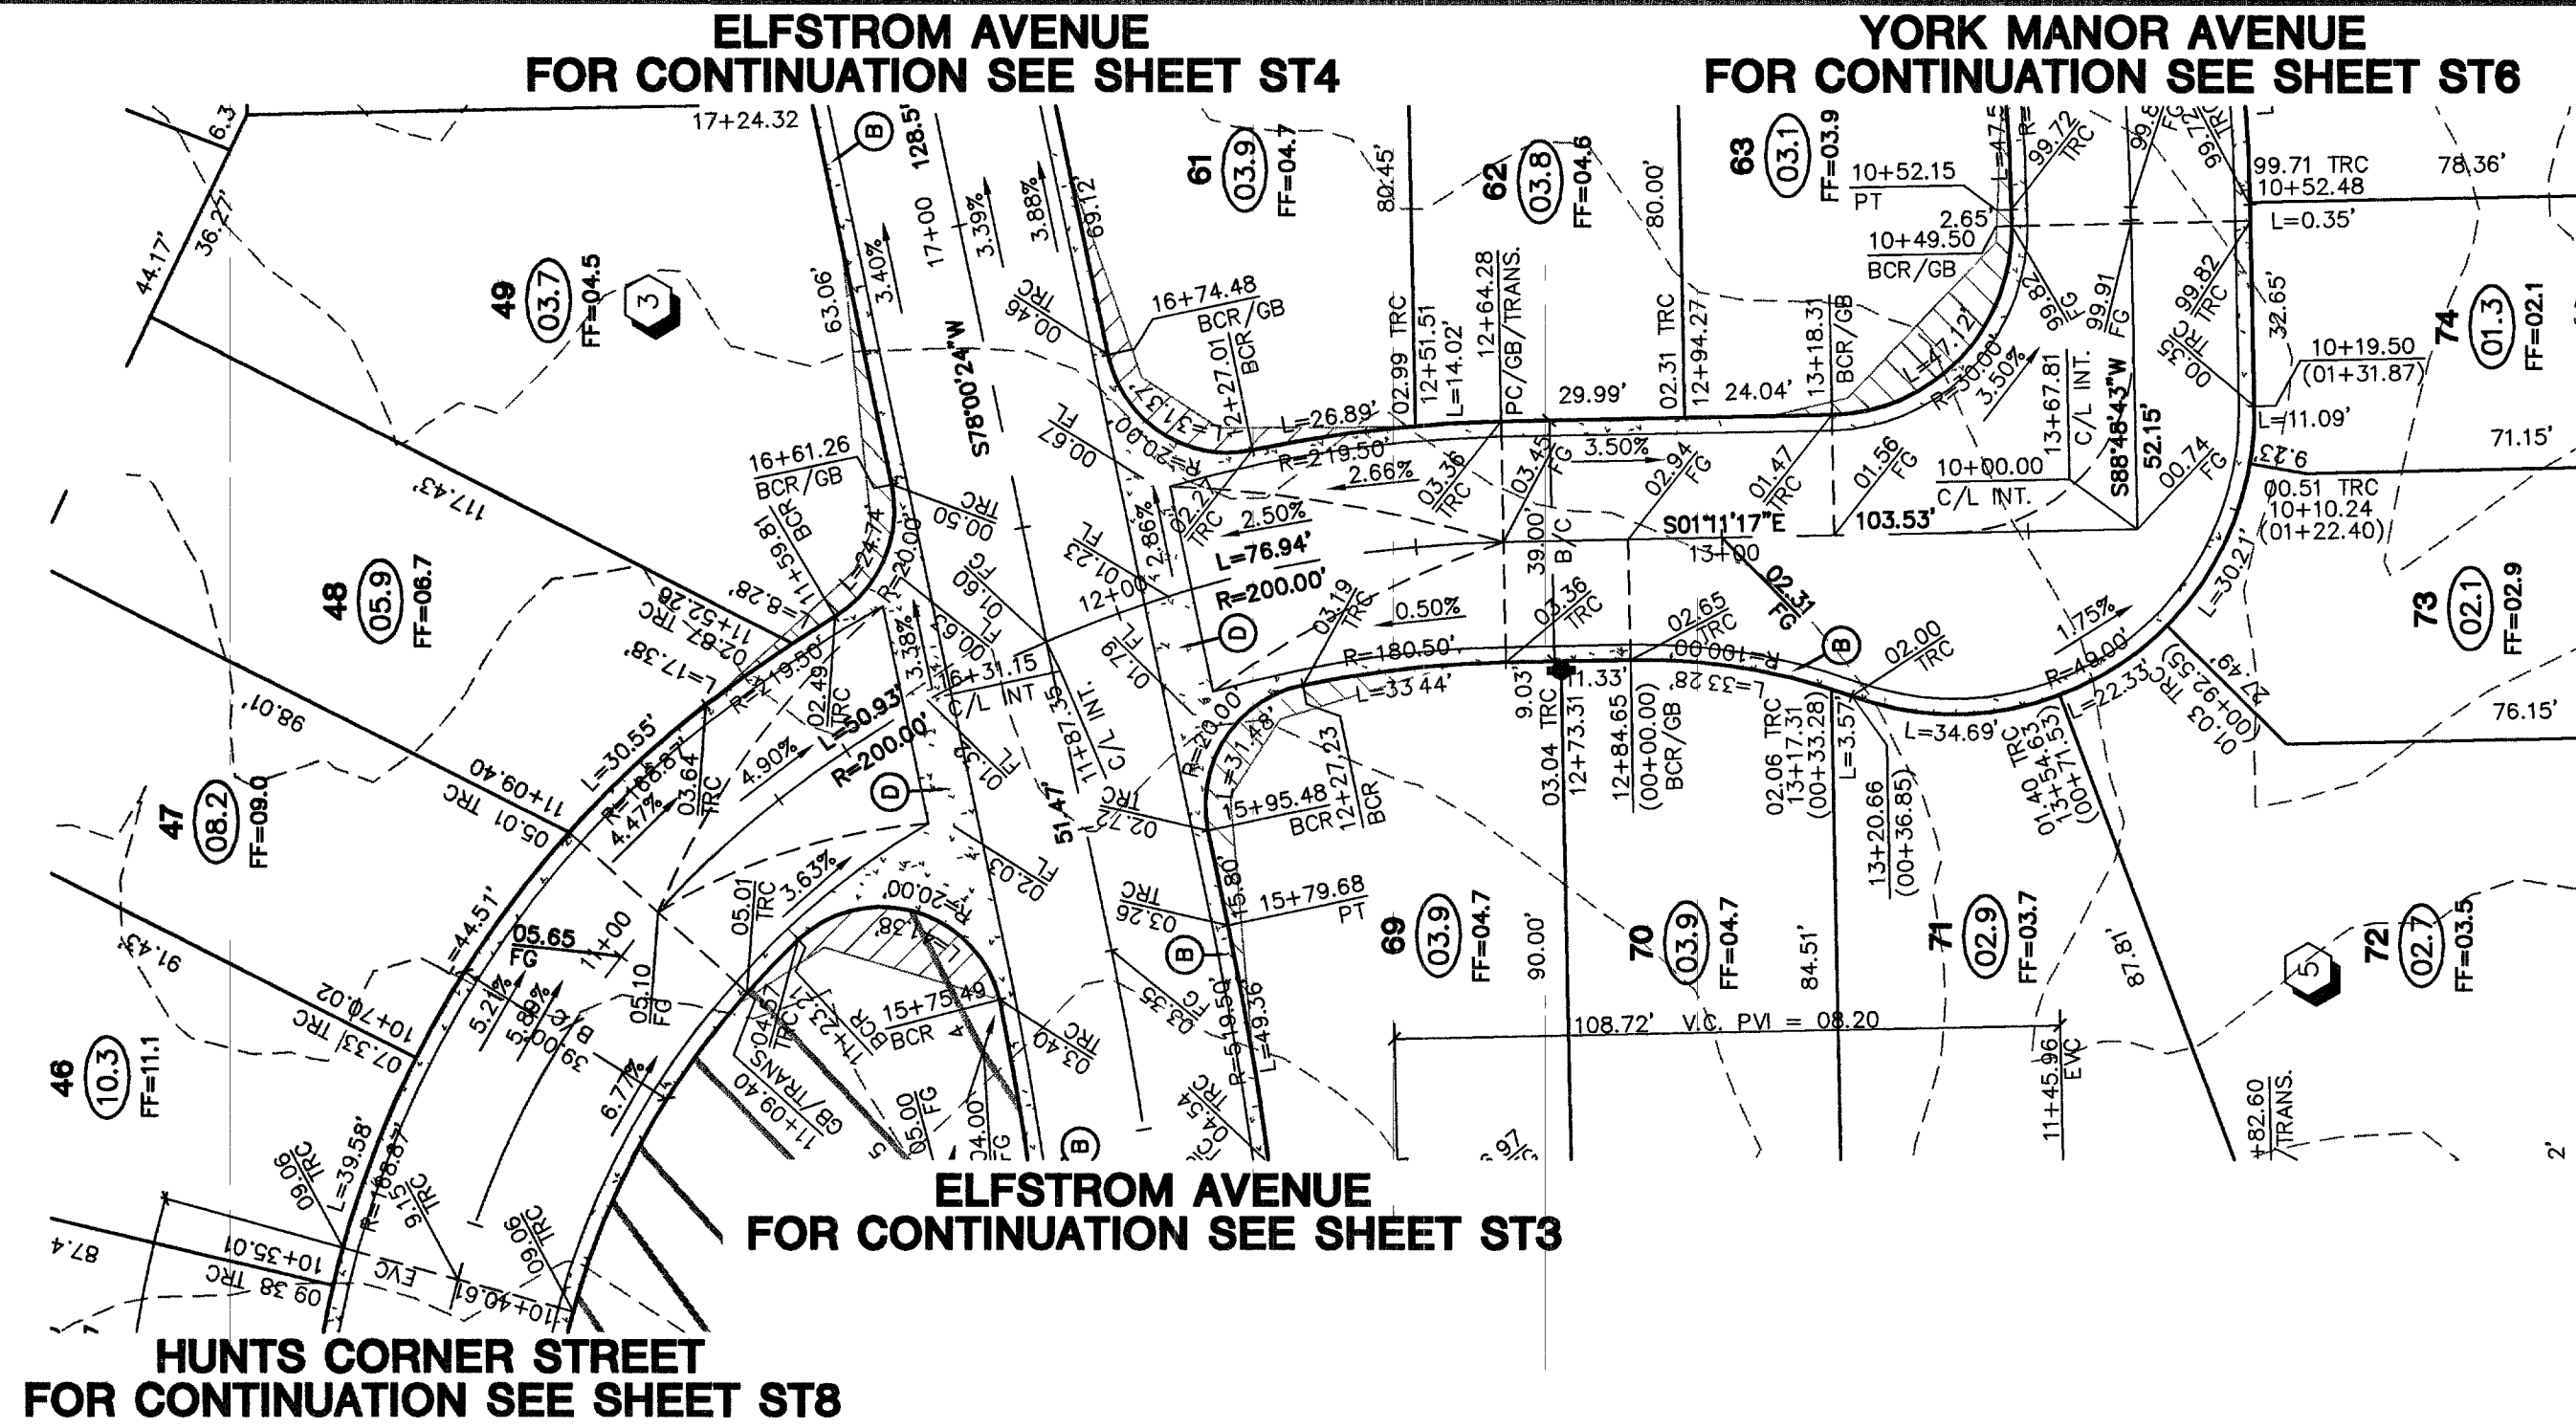


PROFILE SCALES:
 HORZ. = 1"=30'
 VERT. = 1"=3'

PROJECT BENCHMARK
 DATUM: NORTH AMERICAN VERTICAL DATUM OF 1988 (NAVD88)
 CITY OF LAS VEGAS BENCHMARK: BLV99-13SES
 NAVD88 ELEVATION: 869.608 METERS (2853.03 FEET)
 RIVET AND PLATE IN CONCRETE CYLINDER NW CORNER OF HUALAPAI AND ELKHORN

NOTE: WHEN THE SURVEYING FOR THIS PROJECT BEGAN, THE ABOVE REFERENCED BENCHMARK BLV99-13SES WAS NOT PUBLISHED. THE BASIS FOR THE DATUM FOR THIS PROJECT IS SHOWN ON RECORD OF SURVEY FILE 124 PAGE 84, CLARK COUNTY BENCHMARK 1000-6N6, WHICH AT THE TIME OF THE ORIGINAL SURVEY (PRIOR TO THE CURRENT 2003 COUNTY BENCHMARK PUBLISHING) HAD AN ELEVATION OF 2594.61 FEET. TO CONVERT THE CURRENT CITY OF LAS VEGAS BENCHMARK BLV99-13SES TO MATCH THE ORIGINAL PROJECT DATUM, 0.34' NEEDS TO BE ADDED TO THE ELEVATION OF 2853.03 FEET.

BASIS OF BEARINGS
 THE BASIS OF BEARINGS FOR THIS PROJECT IS NORTH 00°08'16" EAST BEING THE EAST LINE OF THE NORTHWEST QUARTER (NE 1/4) OF THE SECTION 24, TOWNSHIP 19 SOUTH, RANGE 59 EAST, M.D.M., CLARK COUNTY, NEVADA, AS SHOWN ON A RECORD OF SURVEY ON FILE IN THE CLARK COUNTY, NEVADA, RECORDER'S OFFICE IN FILE 123 AT PAGE 32.

NOTE:
 ALL DRAINAGE EASEMENTS MUST BE COMMON LOTS & PUBLIC DRAINAGE EASEMENTS TO BE PRIVATELY MAINTAINED BY H.O.A.

NOTES:
 1. ALL PRIVATE STREETS AND PRIVATE DRIVES ARE P.U.E. PUBLIC SEWER EASEMENT, & PUBLIC DRAINAGE EASEMENT TO BE PRIVATELY MAINTAINED BY H.O.A.
 2. SEE SHEET DT1 & DT2 FOR SECTIONS AND DETAILS.


CONTRACTOR NOTE:
 CONTRACTOR SHALL VERIFY HORIZONTAL AND VERTICAL LOCATION OF EXISTING UTILITIES AND NOTIFY THE DESIGN ENGINEER IMMEDIATELY OF ANY DISCREPANCIES PRIOR TO CONSTRUCTION.

Call before you Overhead
 1-702-227-2929

Call before you Dig
 1-800-227-2600

Call before you Underground
 1-702-455-7511
 CLARK COUNTY TRAFFIC OPERATIONS AND
 1-702-229-6611
 LAS VEGAS AREA COMPUTERIZED TRAFFIC SYSTEM

CONSTRUCTION NOTES
 (B) CONSTRUCT 30" "ROLL" TYPE CURB & GUTTER PER STD. DWG. NO. 217A
 (C) CONSTRUCT CONCRETE CROSS GUTTER PER STD. DWG. NO. 228

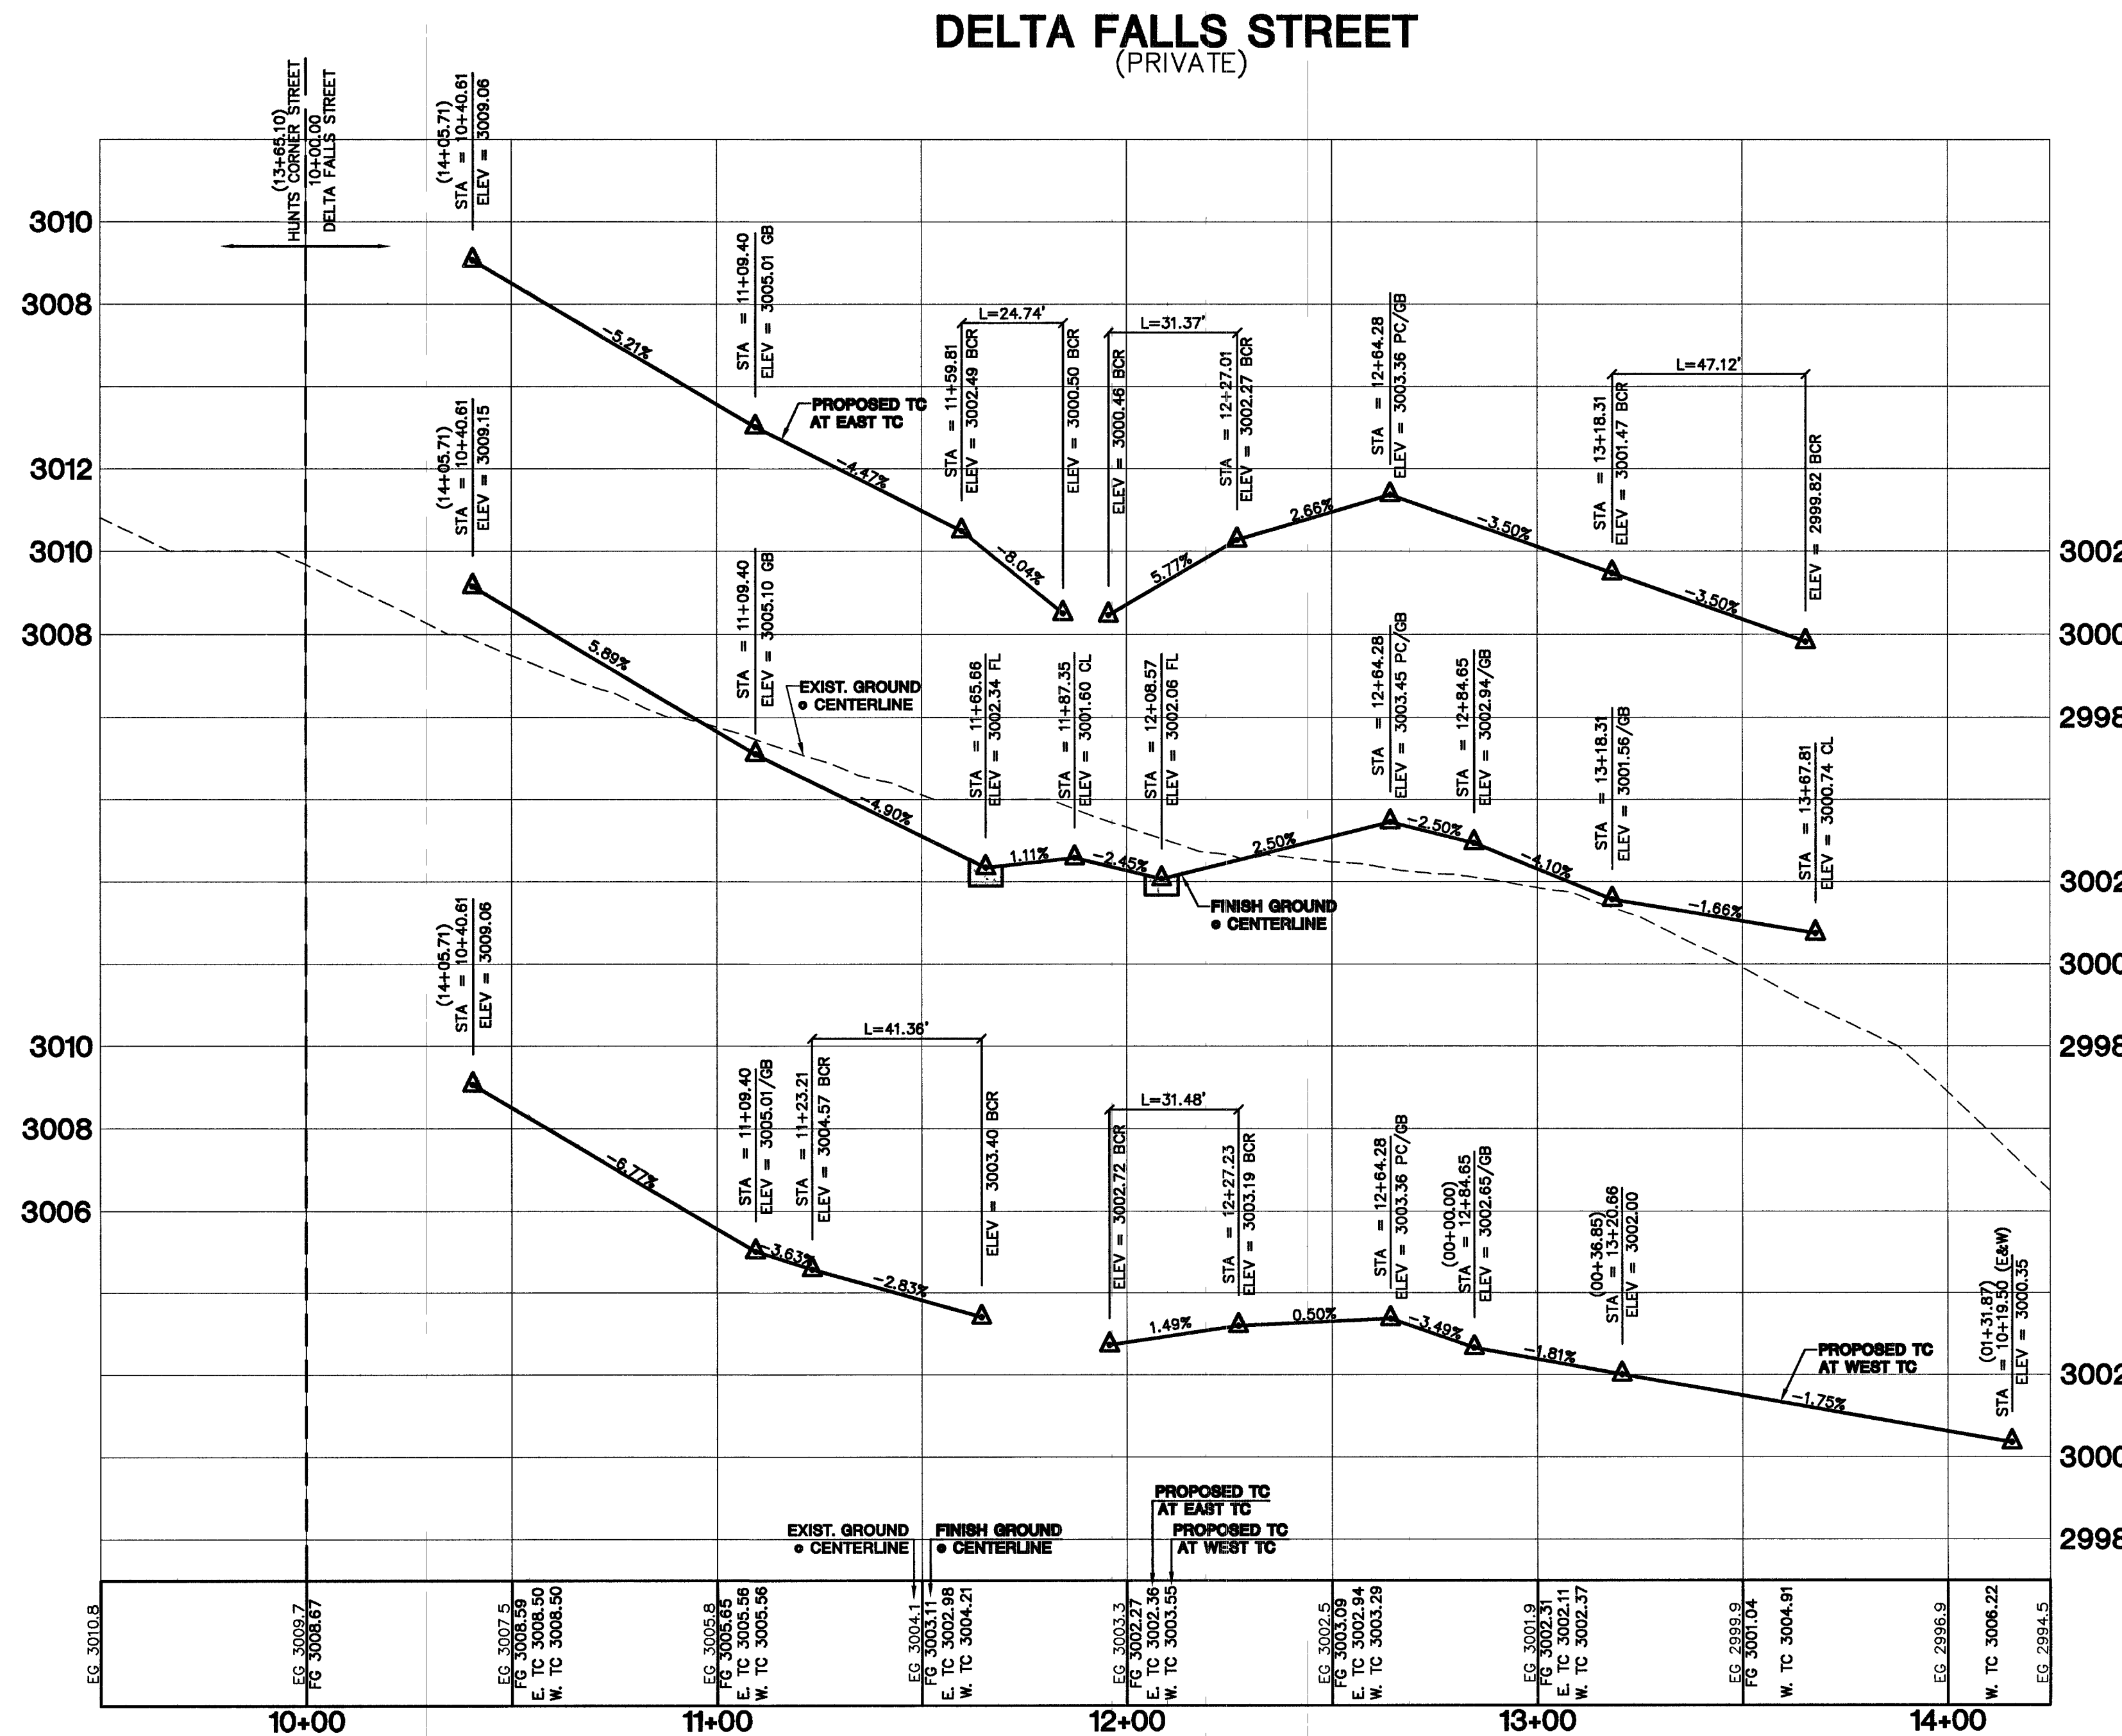

KIMBALL HILL		CITY OF LAS VEGAS	
8 SUNSET WAY, SUITE 101		2727 SOUTH RAINBOW BOULEVARD LAS VEGAS, NEVADA 89146-5148	
CLARK COUNTY, NEVADA 89014		PH. (702) 873-7550 FAX (702) 362-2597	
(702) 362-4682		neveda CONSULTING ENGINEERS • PLANNERS • AND SURVEYORS	
STREET PLAN & PROFILE		WINDIMERE • PROVIDENCE / CLIFFS EDGE	
DELTA FALLS STREET		POD 211 - UNIT 1	
DRAWN BY:	10/05	CHECKED BY:	10/05
DESIGNED BY:	10/05	PROJECT NO.:	6400
SCALE: 1"=30' HORZ.		DATE:	
1"=3' VERT.		REVISION	
SHEET		BY	
ST9		DATE	
32 OF 52 SHEETS		REV	
DRAWING NO.		10744888-1	