
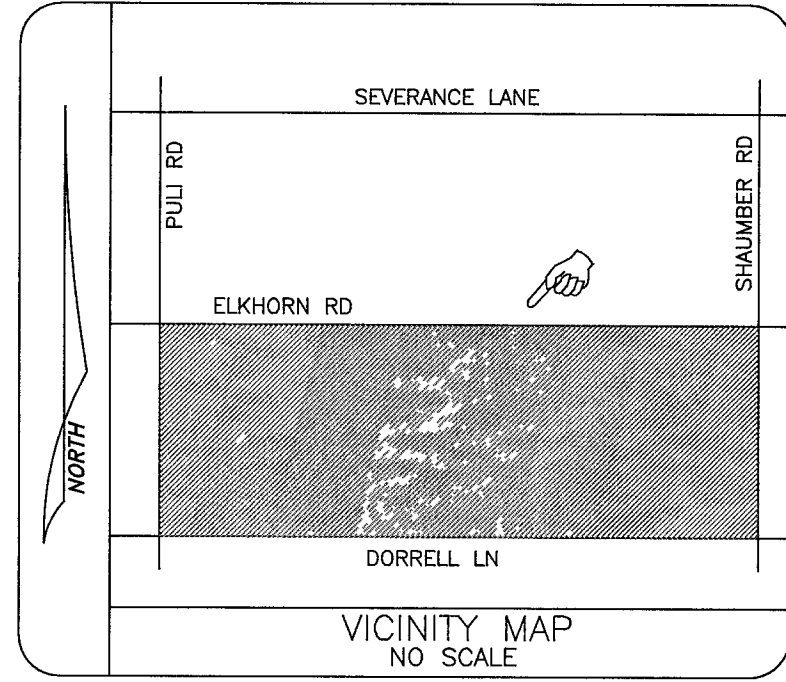


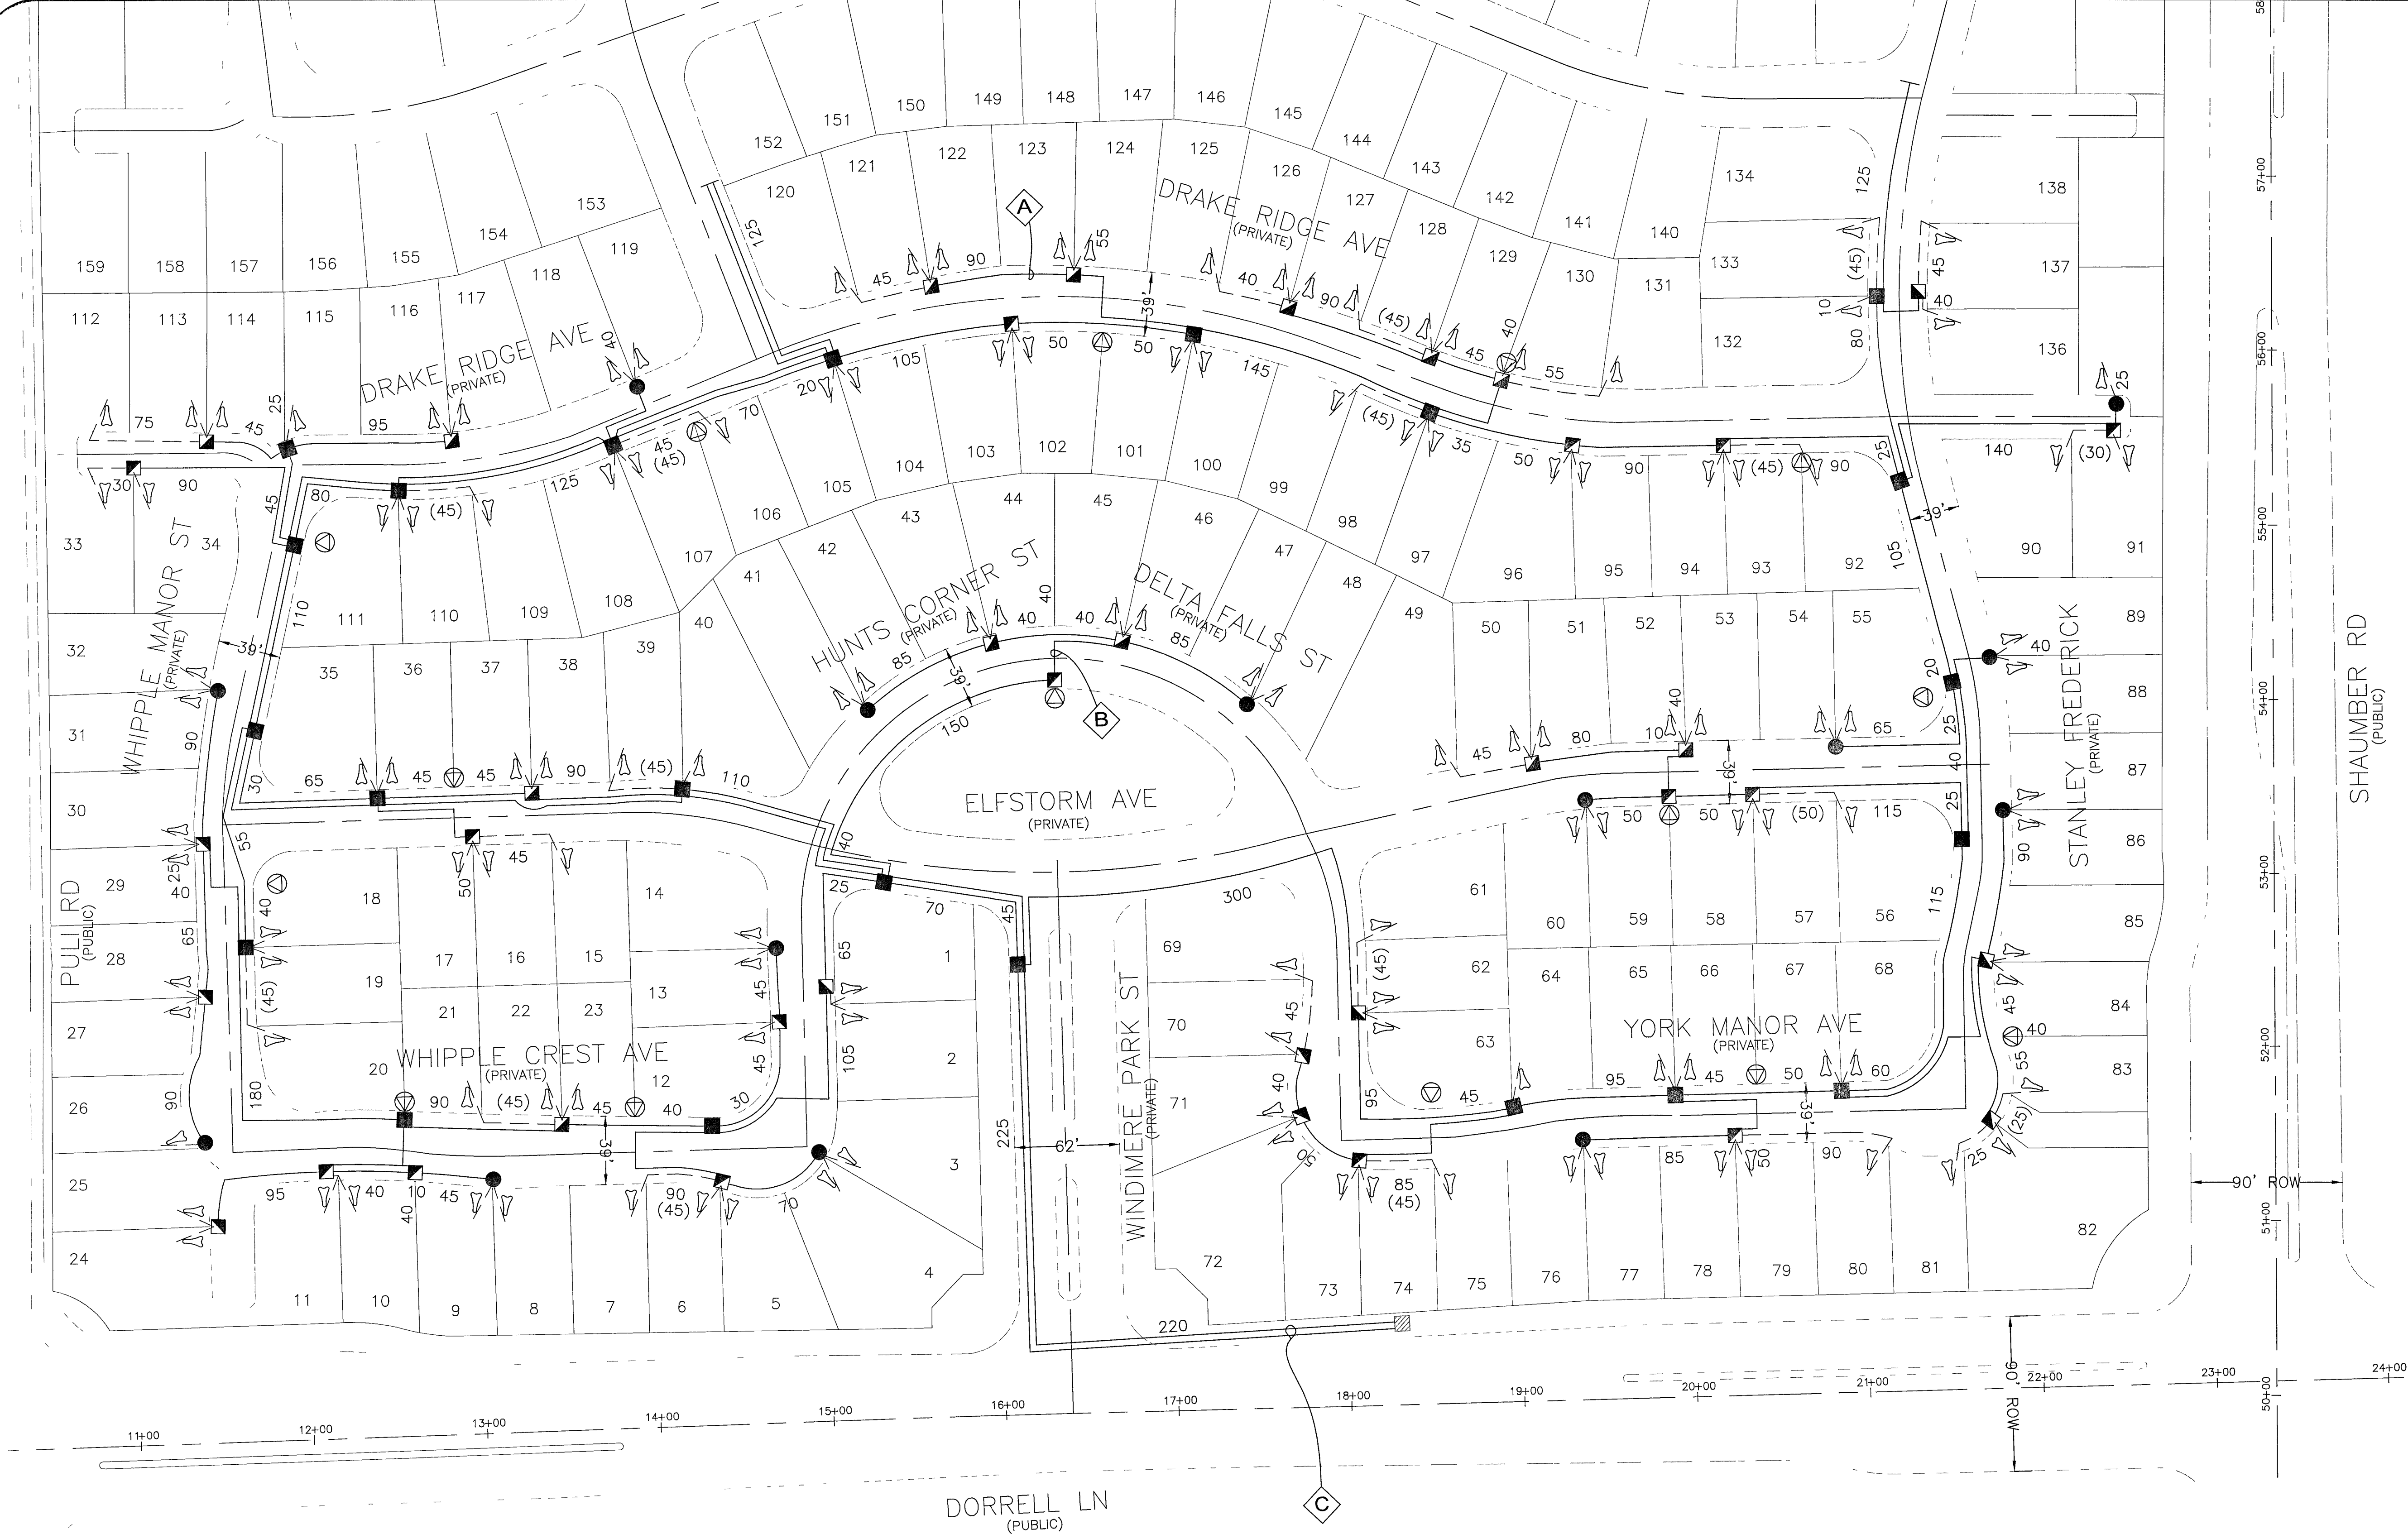

SEC.#	DATE	DESIGNED	APR.

CITY OF LAS VEGAS
CLARK COUNTY
HENDERSON
NORTH LAS VEGAS

LEGEND

- PROPOSED VAULT 22 1/4" X 35 1/4" X 12" MARKED "CABLE TV" (B-36)
- PROPOSED VAULT 21 3/4" X 23 1/4" X 12" MARKED "CABLE TV" (B-24)
- PROPOSED VAULT 15 3/4" X 25 1/4" X 12" MARKED "CABLE TV" (N-16)
- PROPOSED MEDIUM LOCKBOX
- PROPOSED LARGE LOCKBOX
- PROPOSED ONE INCH (1") PVC CONDUIT
- PROPOSED TWO INCH (2") PVC CONDUIT UNLESS NOTED OTHERWISE
- PROPOSED PREWIRE BOX BN-900 TV
- PROPOSED PREWIRE BOX BN-1020 TV
- STUB AND CAP BEYOND IMPROVEMENT LIMITS
- EXISTING VAULT 22 1/4" X 35 1/4" X 12" MARKED "CABLE TV" (B-36)
- EXISTING VAULT 21 3/4" X 23 1/4" X 12" MARKED "CABLE TV" (B-24)
- EXISTING VAULT 15 3/4" X 25 1/4" X 12" MARKED "CABLE TV" (N-16)
- EXISTING TWO INCH (2") PVC CONDUIT
- EXISTING TELCO MANHOLE
- EXISTING 3' X 5' X 4' TELCO PULL BOX
- EXISTING 2'-6" X 4' X 3' TELCO PULL BOX
- EXISTING 17" X 30" X 29 1/2" TELCO UTILITY BOX
- EXISTING 9 5/8" X 16" X 24" TELCO SERVICE BOX
- EXISTING TELCO POLE
- EXISTING POWER COMPANY POLE
- EXISTING JOINT POLE
- EXISTING JOINT POLE WITH A POWER TRANSFORMER
- EXISTING OR PROPOSED POWER TRANSFORMER
- EXISTING OR PROPOSED CATV PEDESTAL 1730
- EXISTING OR PROPOSED CATV PEDESTAL 1230
- RISER POLE/QUADRANT DETAIL
- RISER OWNERSHIP NOTED (C) CATV (T) TELCO
- INSTALL EIGHT FOOT (8') GROUND ROD

CATV CONTACT: TERRY SOVEY
PHONE: (702) 384-8084 EXT.8334
QA NUMBER: 925
QA NAME: AARON SCHAFER
CELL #: 591-7905

NOTE:
WORK PERFORMED SHALL COMPLY WITH THE FOLLOWING (AS APPLICABLE):

a. THE REGULATIONS AND CRITERIA AS SET FORTH BY THE UNIFORM STANDARD SPECIFICATIONS FOR PUBLIC WORKS CONSTRUCTION, OFF-SITE IMPROVEMENTS, AND THE UNIFORM STANDARD DRAWINGS FOR PUBLIC WORKS CONSTRUCTION.

b. ALL APPLICABLE LOCAL (CITIES AND/OR COUNTY), STATE BUILDING CODES AND ORDINANCES.


220' LINEAR FOOTAGE
0 NO. OF VAULTS

Approved for Construction
THIS APPROVAL IS FOR WORK IN CLV R/W OR CLV EASEMENTS ONLY. OBTAINING PERMISSIONS OR EASEMENTS FOR WORK SHOWN ON PRIVATE PROPERTY IS THE RESPONSIBILITY OF THE UTILITY.

Work already Completed 10/25/06 LP

APPROVAL _____ DATE _____

- REFERENCES DETAIL LETTER SEE COORDINATED DETAILS
- FUTURE PEDESTAL LOCATION
- TIE TO 2" STUBS & EXTEND
- IN FUTURE SIDEWALK

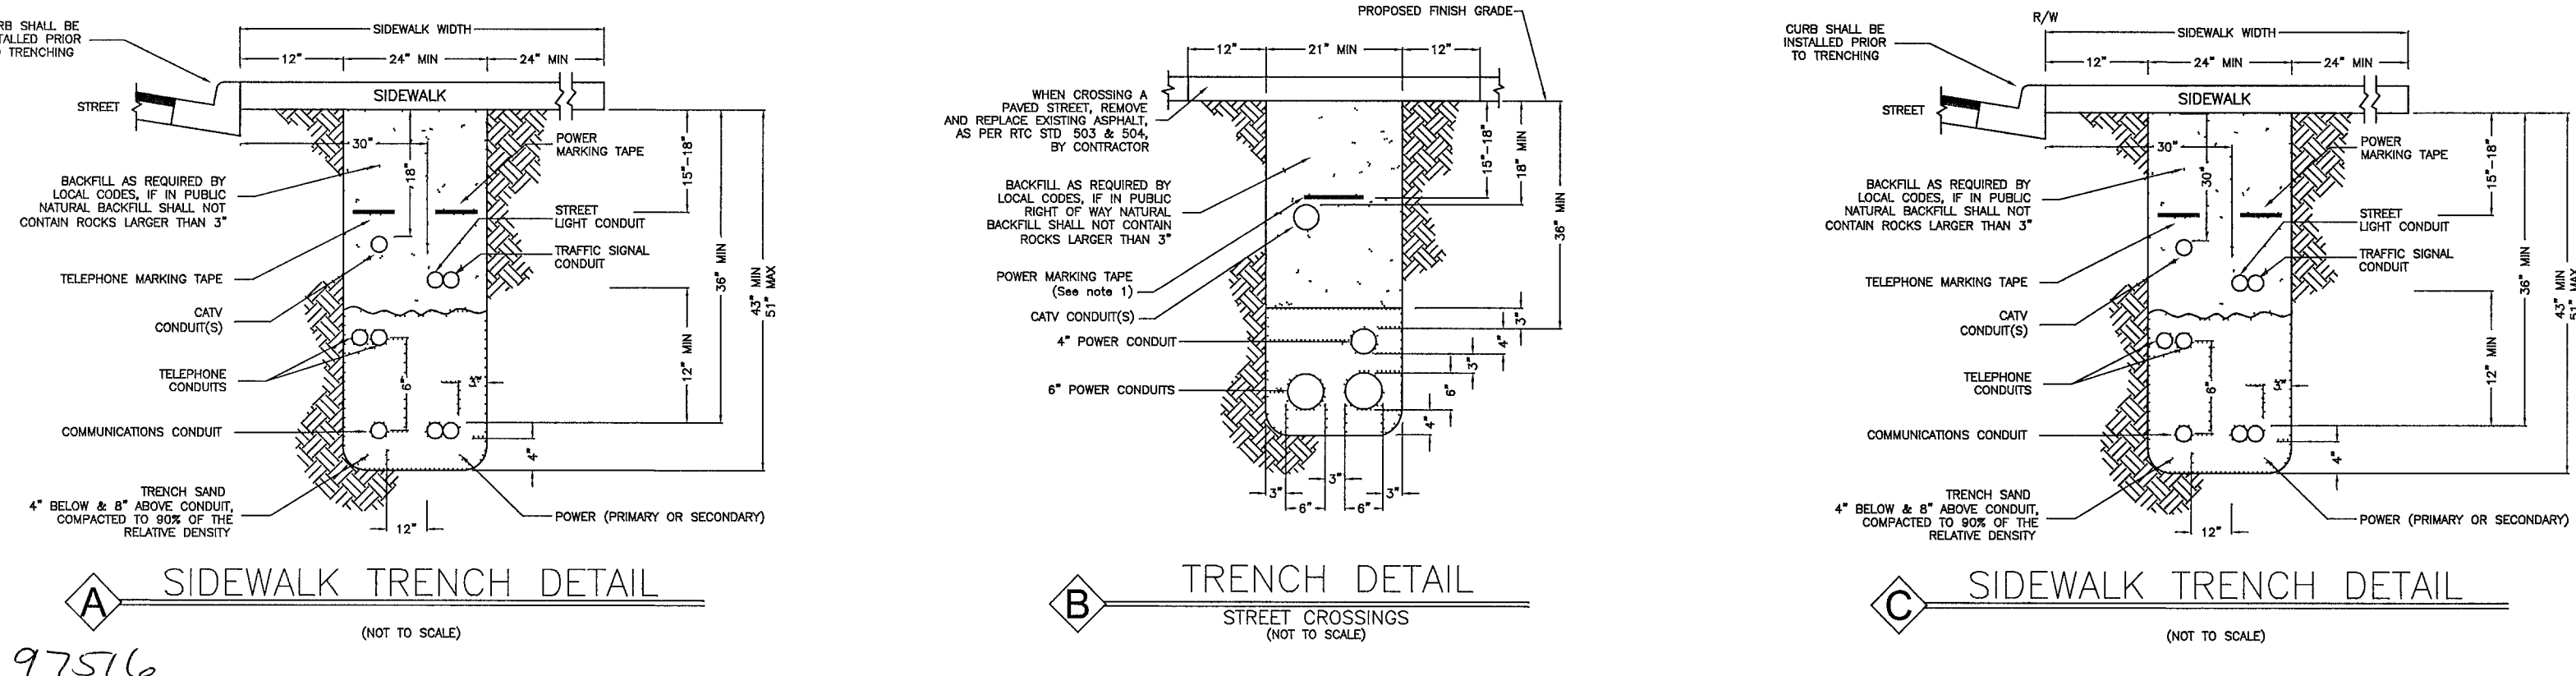

City of Las Vegas
PERMIT REQUIRED

DRAFTS BY DATE 09-07-06 MTT
BASE MAP T&S LAYOUT 08-30-06 DB
PROJECT WINDMERE @ PROVIDENCE UNIT 1
FILE NO. WINDMERE
SCALE 1"= 50' UNITS 136 PRINT # 8032 SHEET 1 OF 1 GNS #P563331
CLV Drawing# 97516
CLV Permit # 177189
SPRINT Proj. ID: 177189
PREPARED BY 925

97516

1074988-1-COX