
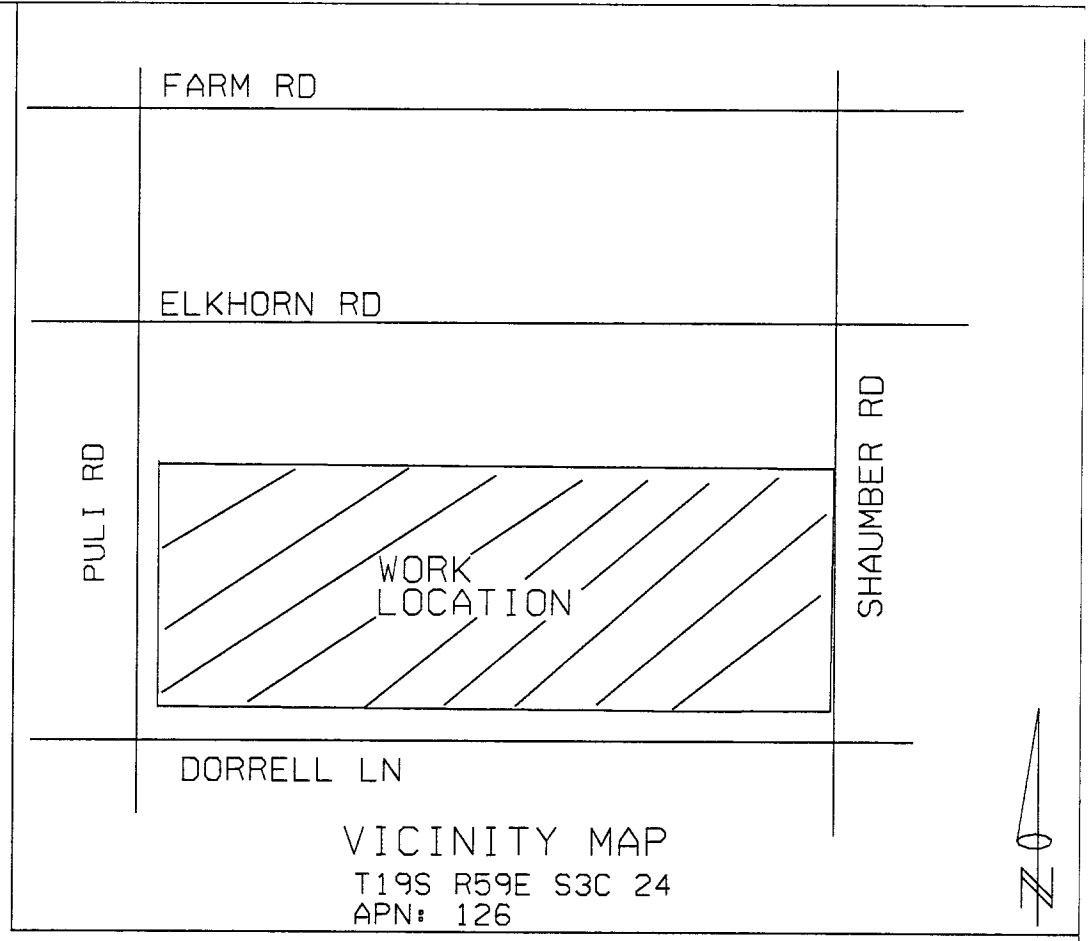


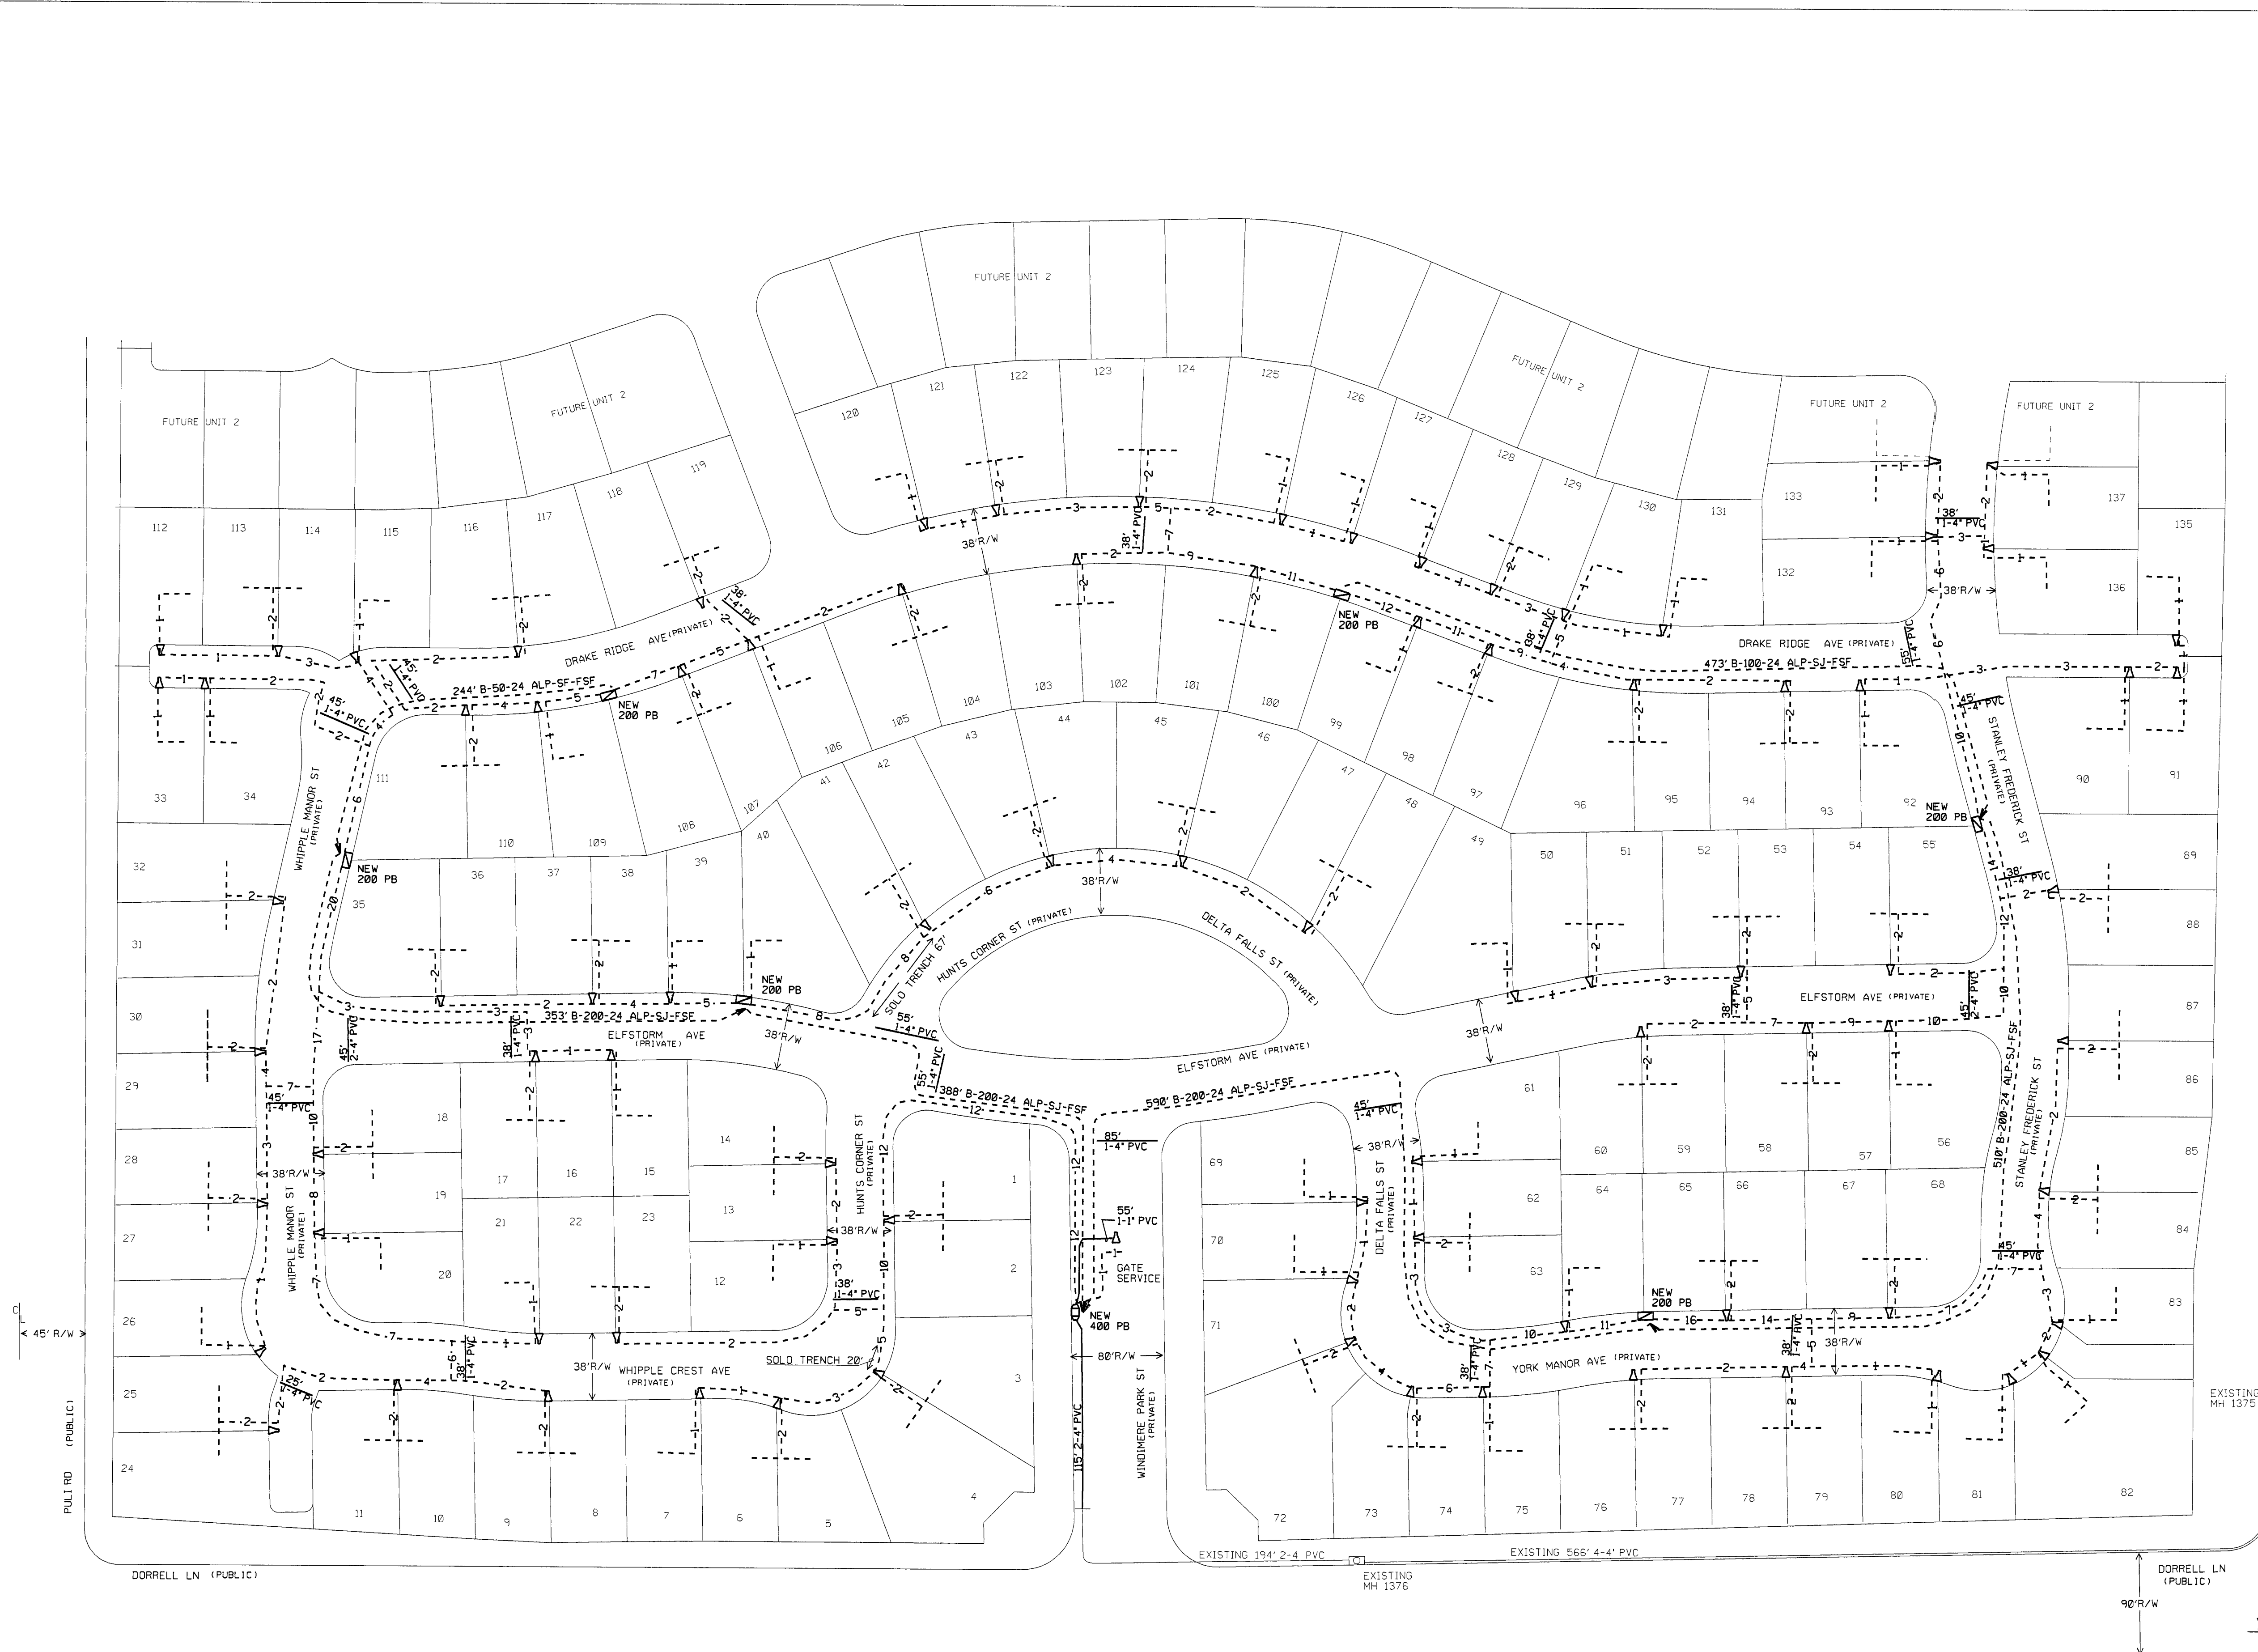

DESIGNED BY NORTHSTAR
MIKE JACKSON 244-1338

ESTIMATE 6,398 LINEAR FEET OF TRENCH
7 PULL BOXES

SEE PRINT 2 OF 2 FOR T & S LEGEND .
DEVELOPER : KIMBALL HILL HOMES
CONTACT : DAVE RICHARDSON @ 683-0708

93985

[Signature]
ENGINEER'S APPROVAL

[Signature]
CITY OF LAS VEGAS APPROVAL

7-17-06
DATE

1074988-1-SM
7/27/06
DATE