
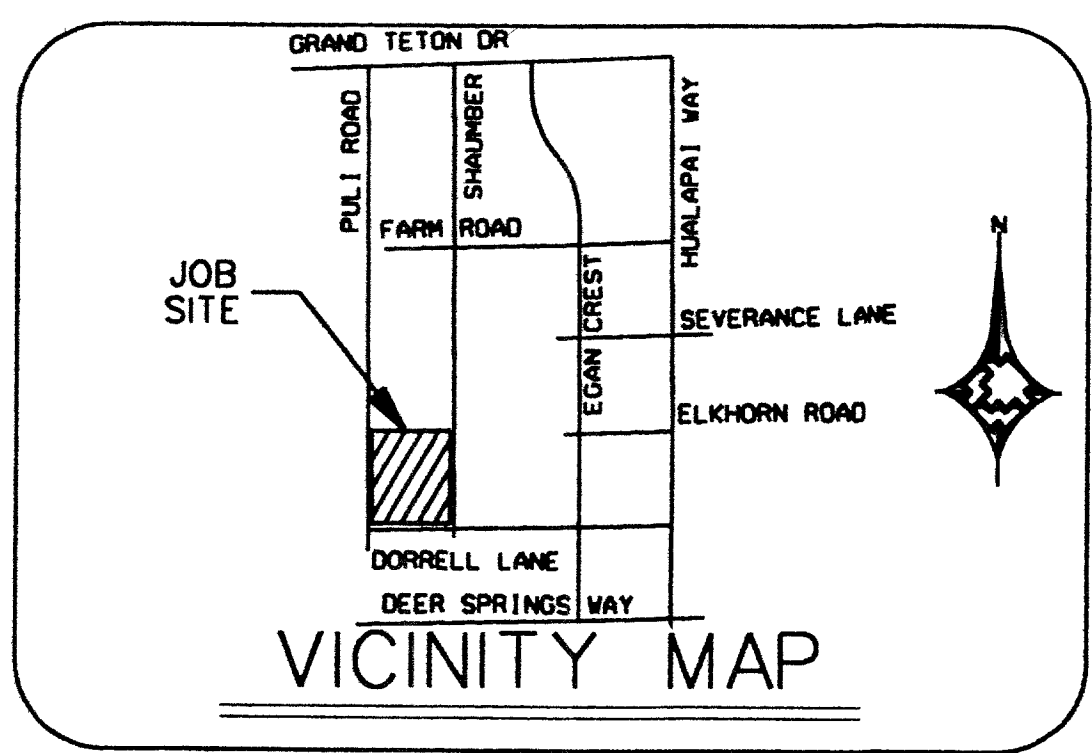
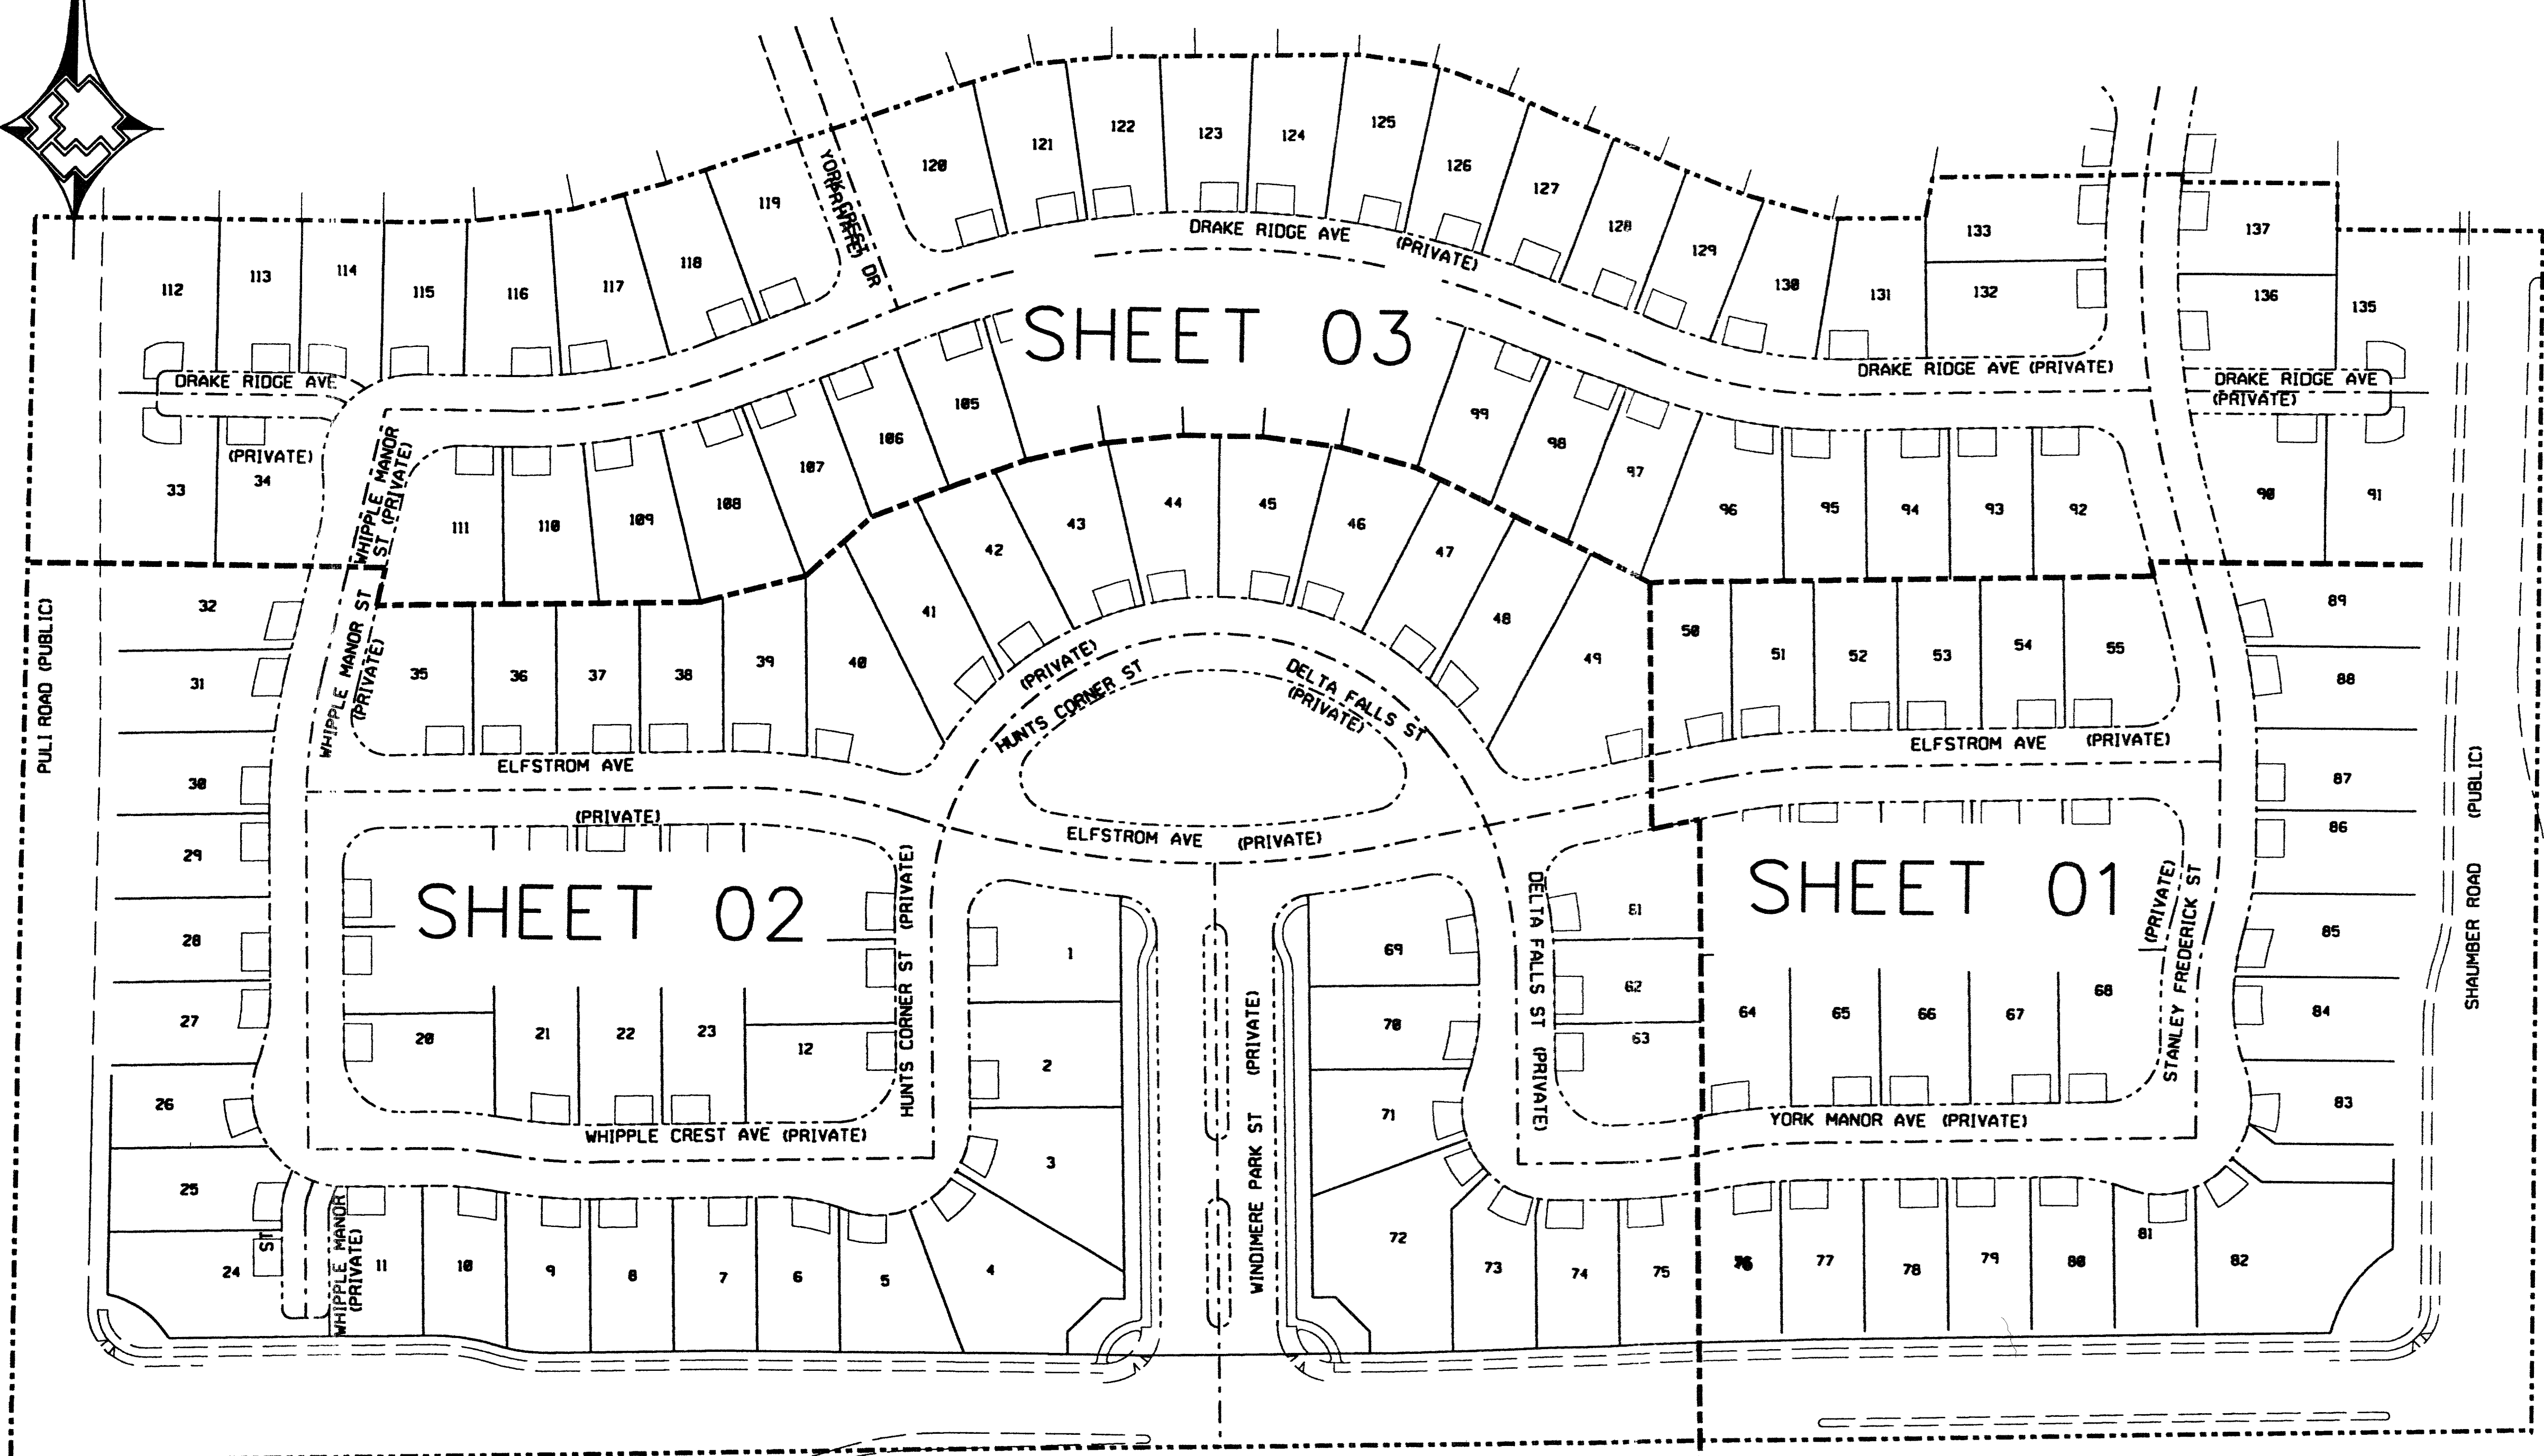


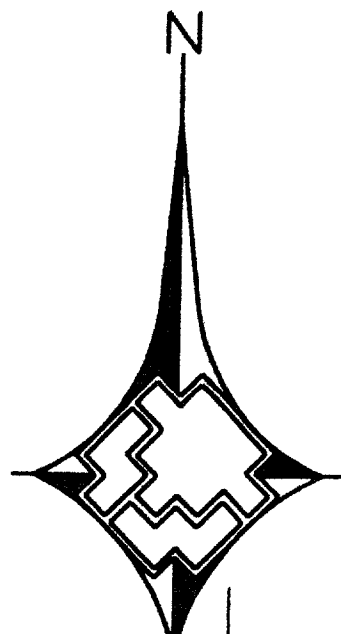

GENERAL NOTE:
ALL MEASUREMENTS ARE FROM BACK OF CURB.

- LEGEND:**
- EXISTING GAS LINE
 - PROPOSED MAIN GAS LINE
 - PROPOSED SERVICE GAS LINE
 - BOUNDARY LINE
 - RIGHT OF WAY LINE
 - ST CENTERLINE
 - BACK OF CURB / LOT LINE
 - EX. BACK OF CURB / LOT LINE
 - SEWER LINE
 - WATER LINE
 - FIRE HYDRANT
 - STORM DRAIN LINE

- CONSTRUCTION NOTES:**
- SUGGESTED GAS LOCATIONS ARE TO CLEAR SUBSTRUCTURES. LOCATE IN FIELD.
 - ALL PIPELINE CONSTRUCTION SHALL CONFORM TO APPLICABLE JURISDICTION SPECIFICATIONS.
 - DO NOT SCALE THIS DRAWING.
 - SERVICE(S) TO BE 1/2" PE UNLESS OTHERWISE NOTED.
 - GAS MAINS SHALL BE PURGED PER THE OPERATIONS MANUAL.
 - ALL STREETS ARE UNPAVED, COMPLY WITH RTC STD. 502.

Call before you Dig
1-800-227-2600
UNDERGROUND SERVICE (USA)
(48 HR. BEFORE IF POSSIBLE)

CUSTOMERS 136 CYCLE ROUTE AREA 1 LV 2			
ACCOUNT REP. D. STEARNS PHONE 528-7716			
PROJECT CONTACT CHARLES CONNORS 702-436-4582			
SHEET NO. OF		SCALE 1" = 40'	DATE 02/13/06
OWN. BY BLA		CHKD. BY BLA	APPVD. BY
TITLE 107/4888-1-SW6			
T19S,R59E S24		x573y560	WINDIMERE @ PROVIDENCE POD 211 UNIT 1 PULI & DORRELL
718.001 LL			

REVISIONS			
NO.	DESCRIPTION	BY	DATE

SEE SHEET 01			
UNIT NO.	UNIT TYPE	INSTL. PROPOSED	RET. COMPLETED

AS-BUILT DRAWING-PRESSURE TEST DATA			
PIPE DIA.	TEST MEDIUM	TEST METHOD	GAUGE
PIPE LENGTH			CHART
PIPE TYPE			WATER
MIN. DURATION			SOAP
TEST PRES. (PSIG)	START	END	GAUGE PRESS. REC. SNR
TIME			
DATE			
PERFORMED BY			

VISUAL INSPECTION CERTIFICATION			
I HAVE VISUALLY INSPECTED ALL HEATED FUSIONS, SOLVENT CEMENT, MECHANICAL JOINTS, AND WELDS THAT I HAVE PERFORMED			
NAME	DATE		
AS-BUILTS ACCEPTED BY	DATE		
POSTED BY	DATE		
POSTING OC'D BY	DATE		

CONSTRUCTION	
INSPECTOR	
FOREMAN	
REVIEWED BY	
PERMIT INFORMATION	
Tax Code Area-02-0200 CITY OF LAS VEGAS	