



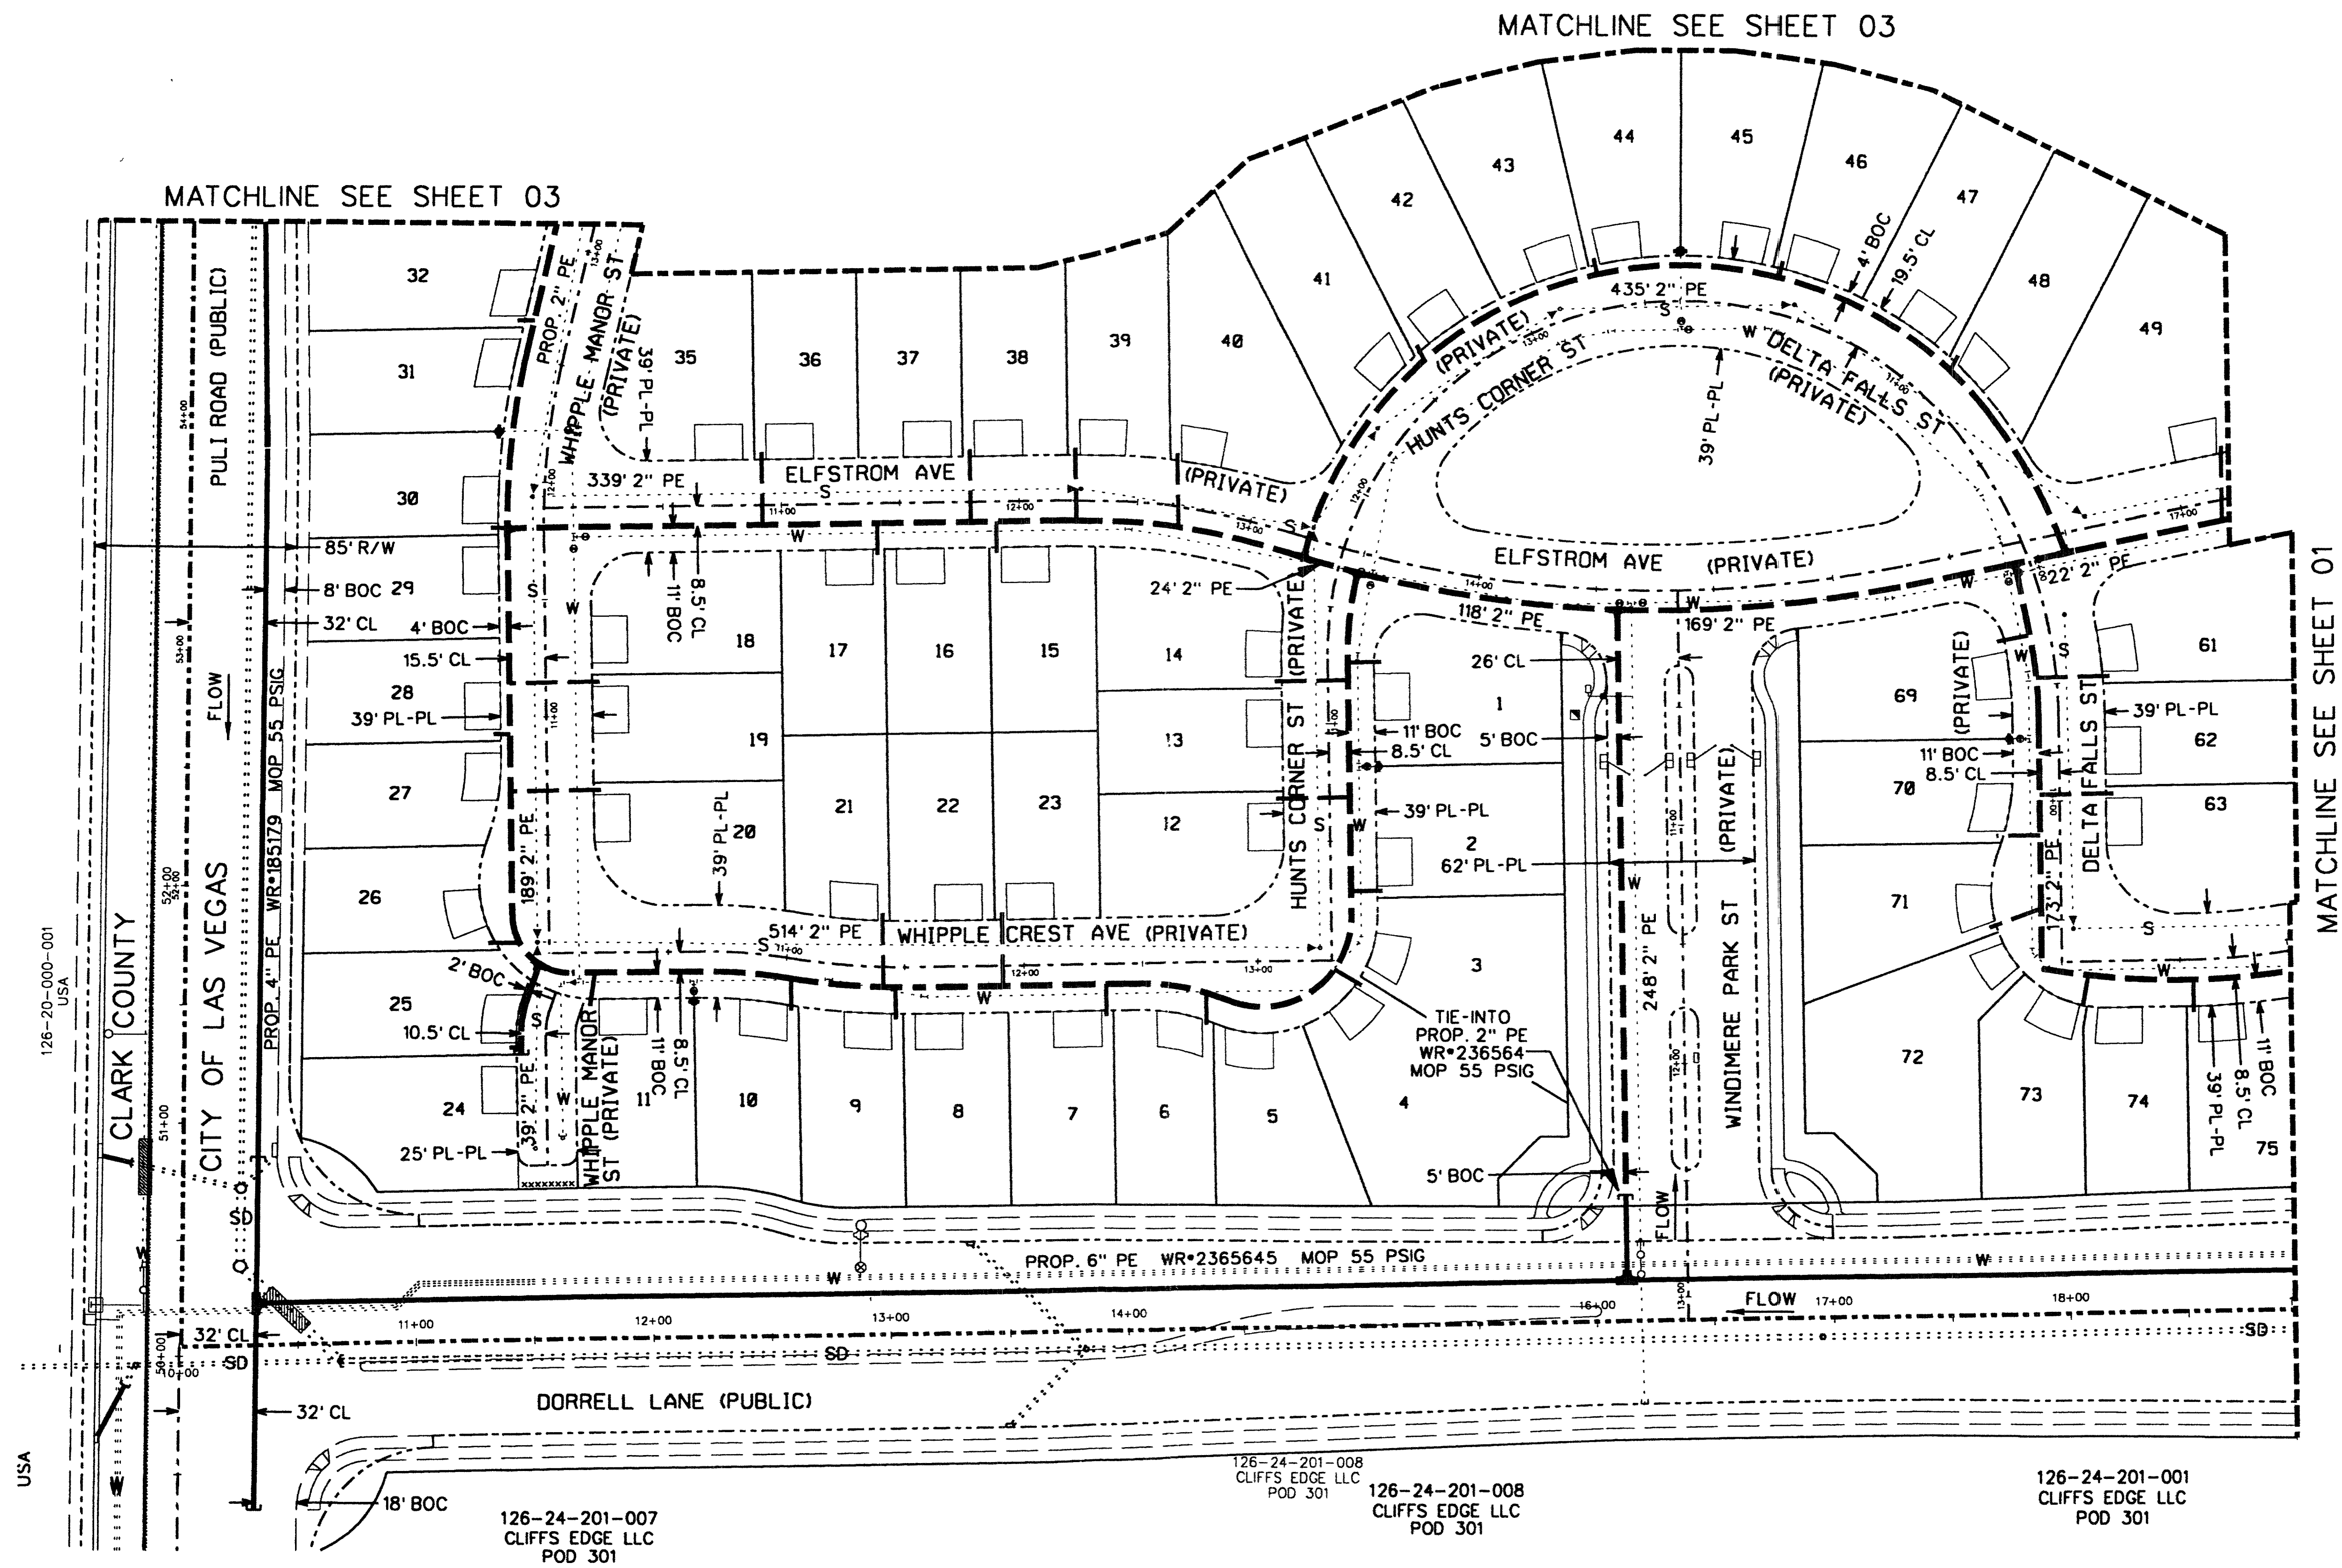

Call before you Dig.
1-800-227-2600
UNDERGROUND SERVICE (USA)
(48 HR. BEFORE IF POSSIBLE)

REVISIONS		SEE SHEET 01		AS-BUILT DRAWING-PRESSURE TEST DATA		VISUAL INSPECTION CERTIFICATION		CONSTRUCTION		ISOLATION AREA		W. R. NO.		ACCOUNT REP. D. STEARNS	
NO.	DESCRIPTION	BY	DATE	APPRD.	PIPE DIA.	TEST MEDIUM	TEST METHOD	I HAVE VISUALLY INSPECTED ALL HEATED FUSIONS, SOLVENT CEMENT, MECHANICAL JOINTS, AND WELDS THAT I HAVE PERFORMED	INSPECTOR	FOREMAN	31	278824	PROJECT CONTACT CHARLES CONNORS 702-436-4582		
					PIPE LENGTH	PIPE TYPE	MIN. DURATION	GAUGE PRESS. REC. SHW	REVIEWED BY		LOCATION	TILE NO.	SHEET NO. 02 OF 03 SCALE 1" = 40' DATE 02/13/06		
					TEST PRES. (PSIG)	START	END		PERMIT INFORMATION		T19S.R59E	x573y560	OWN. BY BLA CHKD. BY BLA APPVD. BY		
					TIME	DATE	PERFORMED BY	AS-BUILTS ACCEPTED BY	Tax Code Area-02-0200 CITY OF LAS VEGAS				TITLE		
					UNIT NO.	UNIT TYPE	INSTL. RET. INSTL. RET.			719S.R59E		S24	WINDIMERE @ PROVIDENCE POD 211 UNIT 1 PULI & DORRELL		
					PROPERTY UNITS								718.001 LL		

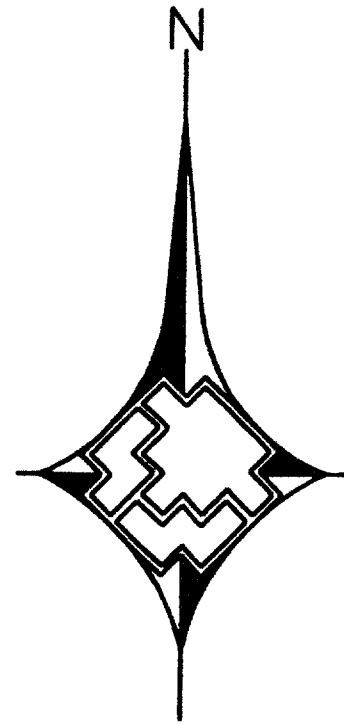