

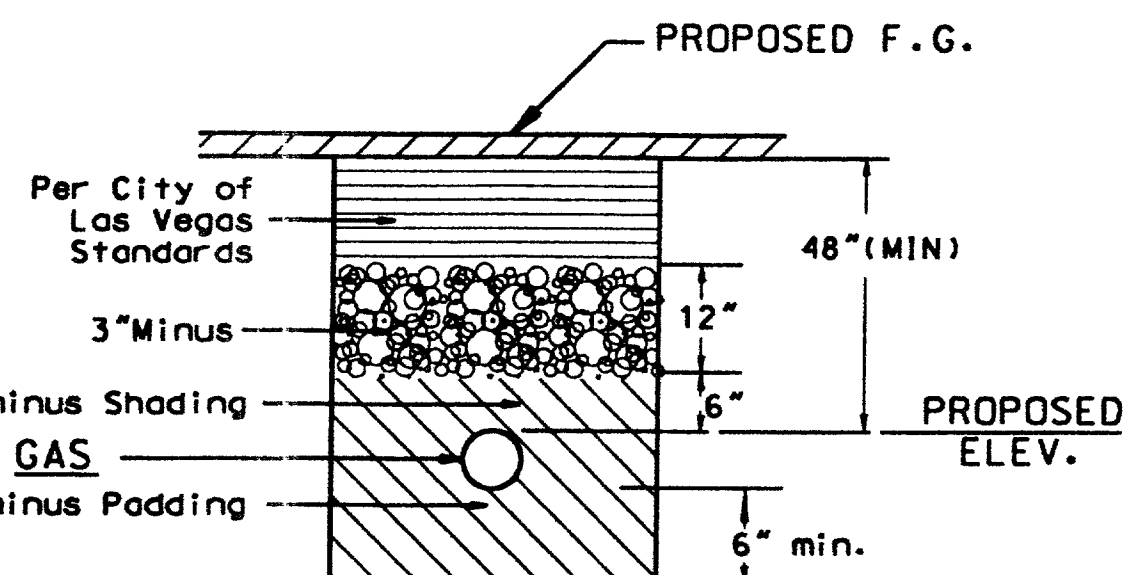


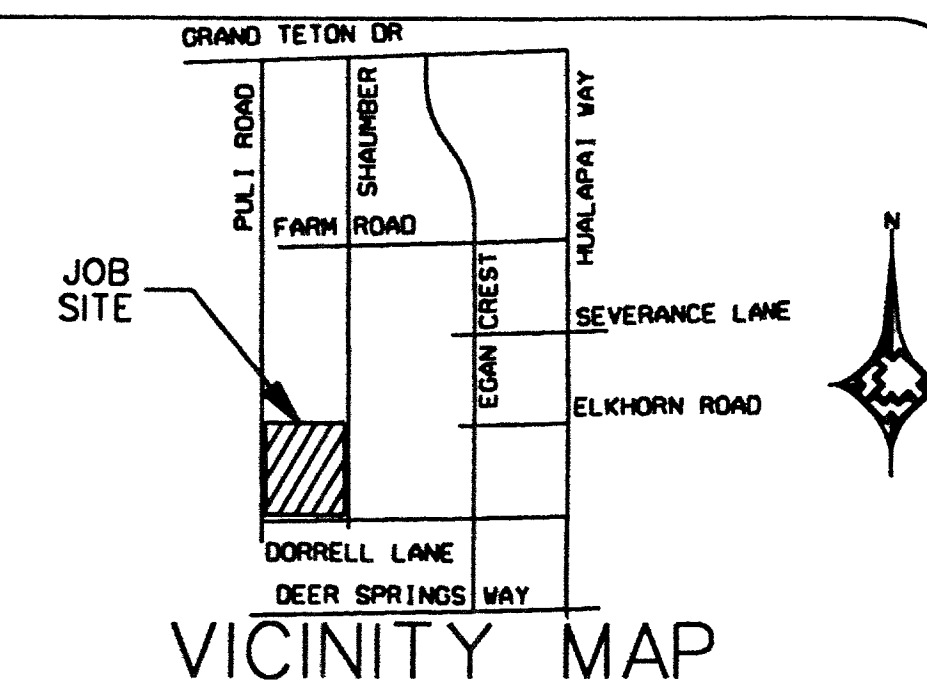

TRENCH DETAIL
FOR UNIMPROVED AREAS ONLY
CLV

Call
before you
Dig.
1-800-227-2600
UNDERGROUND SERVICE (USA)
(48 HR. BEFORE IF POSSIBLE)

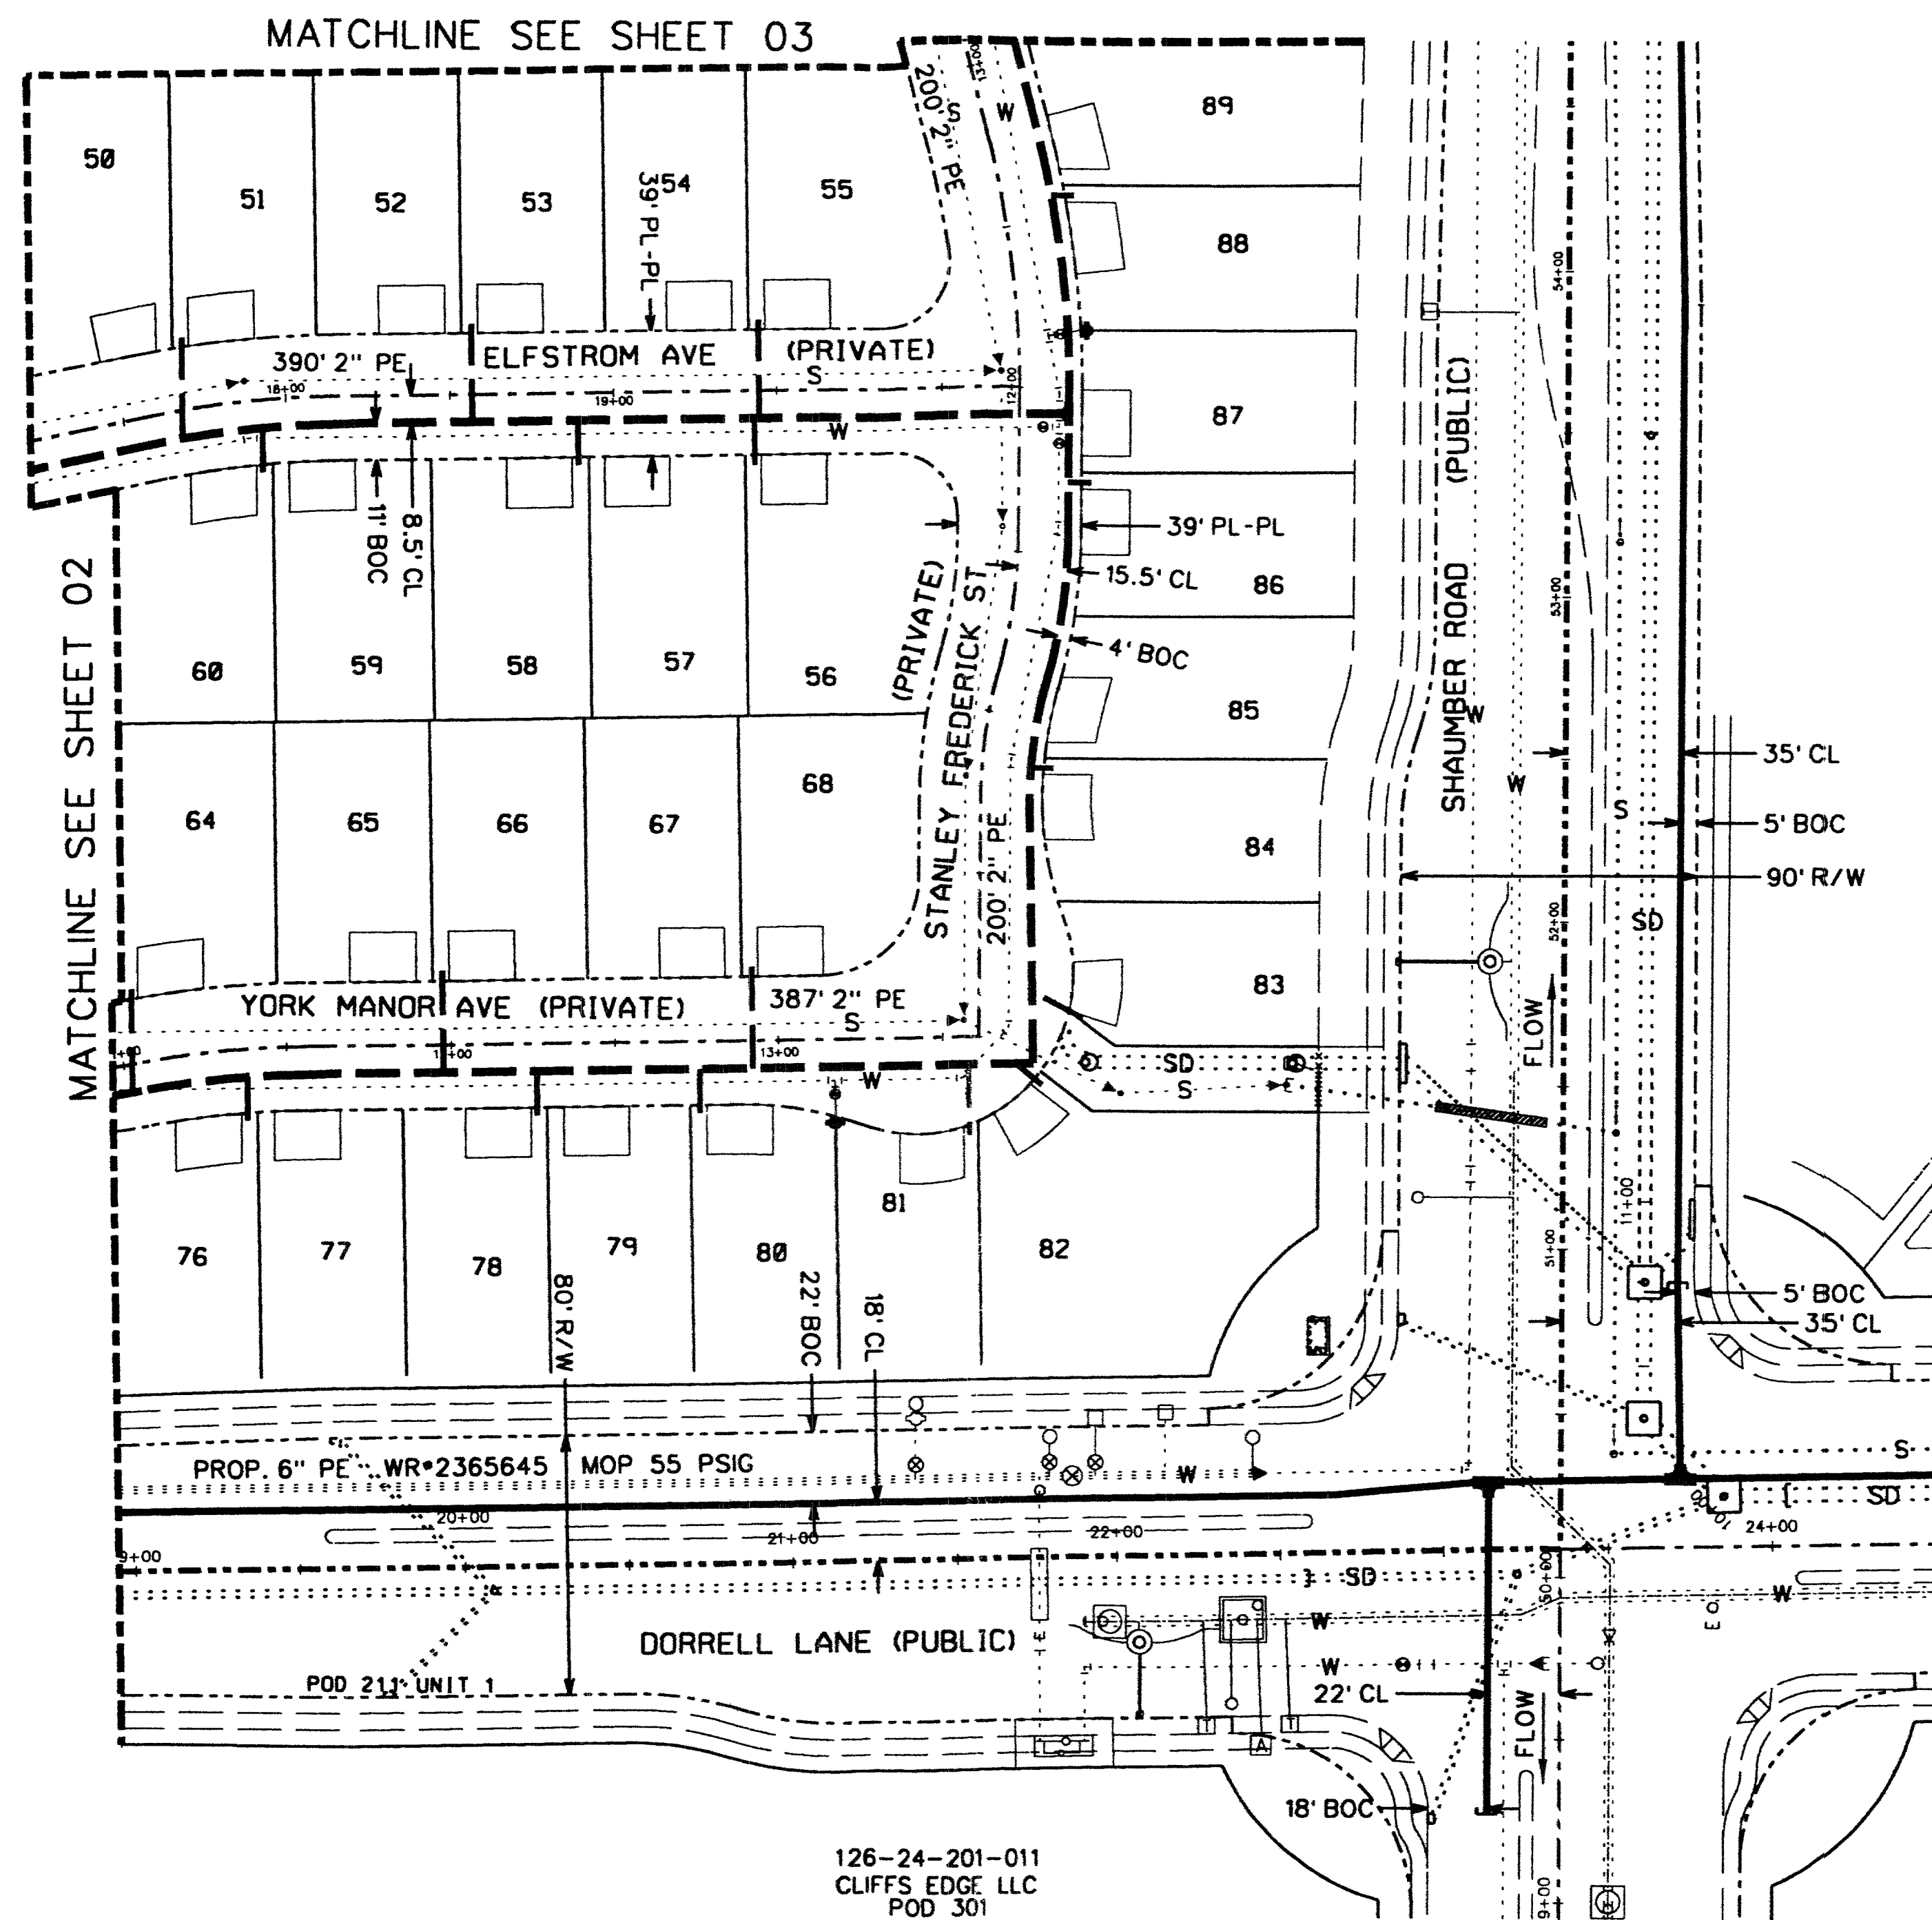

GENERAL NOTE:

ALL MEASUREMENTS ARE FROM BACK OF CURB.

LEGEND:

=====	EXISTING GAS LINE
=====	PROPOSED MAIN GAS LINE
=====	PROPOSED SERVICE GAS LINE
-----	BOUNDARY LINE
-----	RIGHT OF WAY LINE
-----	ST CENTERLINE
=====	BACK OF CURB / LOT LINE
-----	EX. BACK OF CURB / LOT LINE
-----S-----	SEWER LINE
-----W-----	WATER LINE
-----FD-----	FIRE HYDRANT
-----SD-----	STORM DRAIN LINE

CONSTRUCTION NOTES:

1. SUGGESTED GAS LOCATIONS ARE TO CLEAR SUBSTRUCTURES. LOCATE IN FIELD.
2. ALL PIPELINE CONSTRUCTION SHALL CONFORM TO APPLICABLE JURISDICTION SPECIFICATIONS.
3. DO NOT SCALE THIS DRAWING.
4. SERVICE(S) TO BE 1/2" PE UNLESS OTHERWISE NOTED.
5. GAS MAINS SHALL BE PURGED PER THE OPERATIONS MANUAL.
6. ALL STREETS ARE UNPAVED, COMPLY WITH RTC STD. 502.

PURGE NOTE:

PURGE PLAN WAS COMPLETED IN ACCORDANCE WITH THE OPERATIONS MANUAL GUIDELINES BY:

Name _____ Date _____

CITY OF LAS VEGA

6/16/01
DATE

CUSTOMERS 136 CYCLE	ROUTE	AREA 1	LV 2
---------------------	-------	--------	------

										CUSTOMERS 156 CIRCLE ROUTE AREA 1 LV 2									
3760102 2" PE 5099' ±										ACCOUNT REP. D. STEARNS PHONE 528-7716									
3800101 1 1/2" PE 1751' ±										PROJECT CONTACT CHARLES CONNORS 702-436-4582									
UNIT NO. UNIT TYPE INSTL. RET. INSTL. RET. PROPOSED COMPLETED										SHEET NO. 01 OF 03 SCALE 1" = 40' DATE 02/13/06									
PROPERTY UNITS										DWN. BY BLA CHKD. BY BLA APPVD. BY									
AS-BUILT DRAWING-PRESSURE TEST DATA										CONSTRUCTION									
TEST MEDIUM TEST METHOD										INSPECTOR _____									
PIPE DIA. _____										FOREMAN _____									
PIPE LENGTH _____										REVIEWED BY _____									
PIPE TYPE _____										PERMIT INFORMATION									
MIN. DURATION _____										T19S.R59E									
TEST PRES. (PSIG) _____										S24									
TIME _____										x573y560									
DATE _____										Tax Code Area-02-0200									
PERFORMED BY _____										CITY OF LAS VEGAS									
VISUAL INSPECTION CERTIFICATION										I HAVE VISUALLY INSPECTED ALL HEATED FUSIONS, SOLVENT CEMENT, MECHANICAL JOINTS, AND WELDS THAT I HAVE PERFORMED									
NAME _____										DATE _____									
AS-BUILTS ACCEPTED BY _____										DATE _____									
POSTED BY _____										DATE _____									
POSTING OC'D BY _____										DATE _____									
ISOLATION AREA										T19S.R59E									
W. R. NO.										S24									
LOCATION										x573y560									
TITLE										WINDIMERE @ PROVIDENCE									
1074888-1-SW6										POD 211 UNIT 1									
PULI & DORRELL										710.00									