
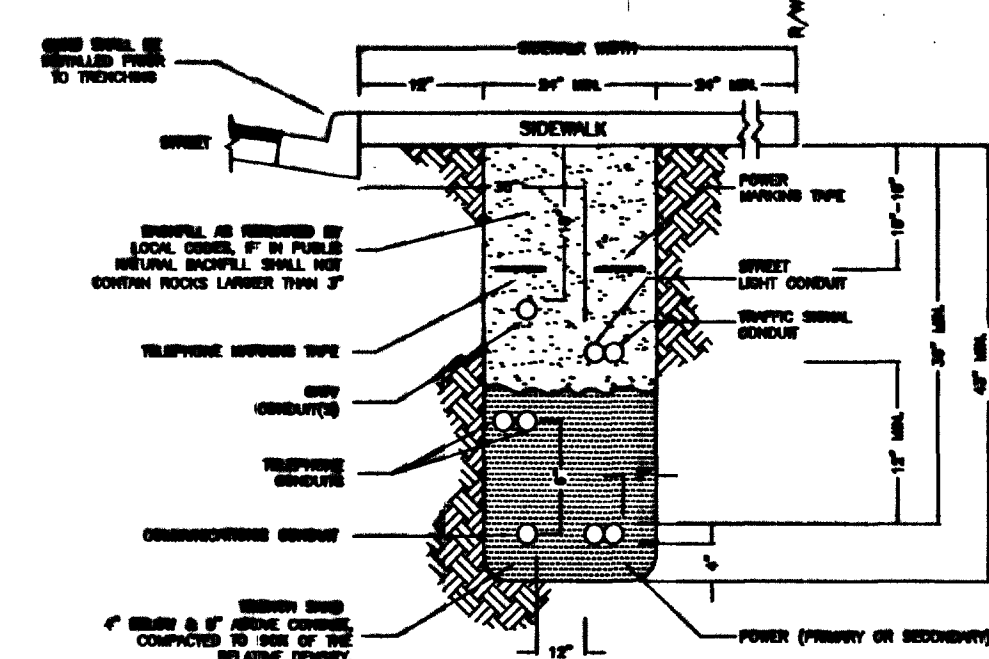



TIE 2-2" TO NEAREST CATV VAULT

200±


ALTA DR (PUBLIC)

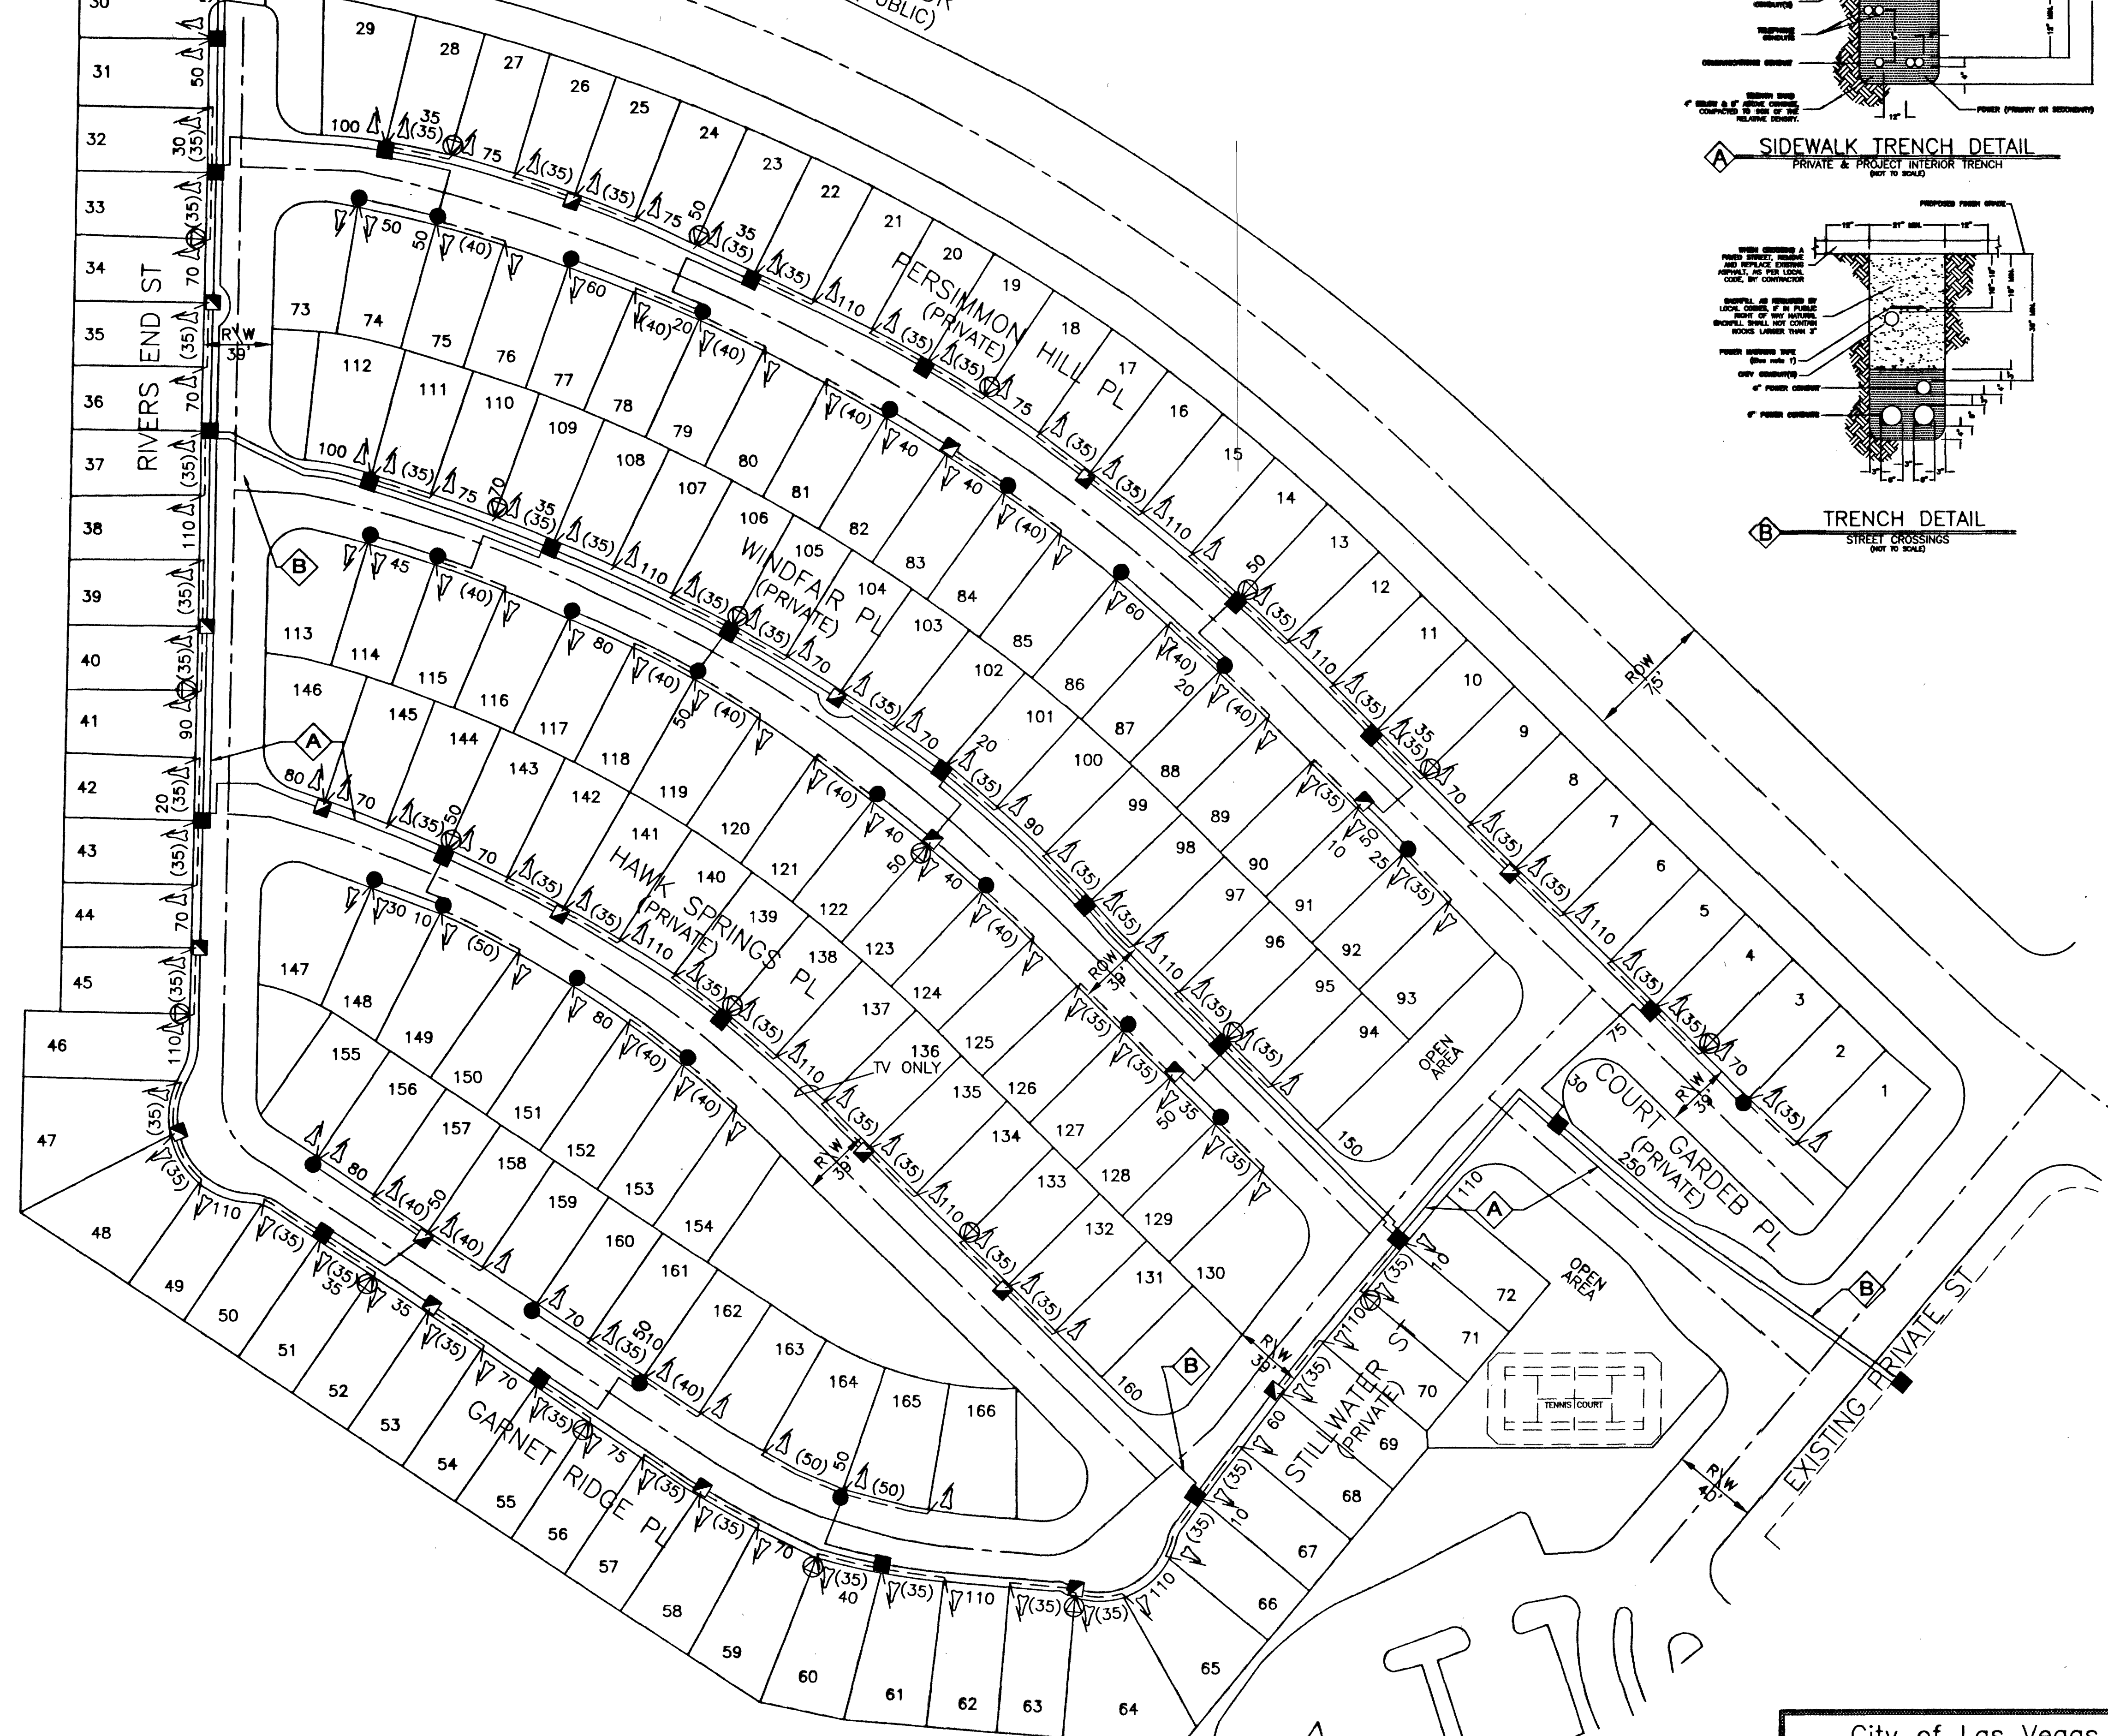

SIDEWALK TRENCH DETAIL
PRIVATE & PROJECT INTERIOR TRENCH
(NOT TO SCALE)

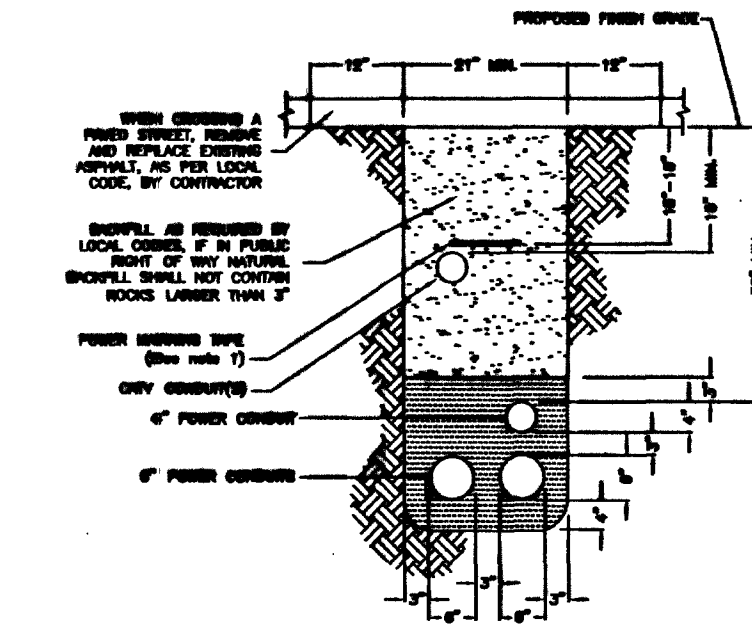

TRENCH DETAIL
STREET CROSSINGS
(NOT TO SCALE)

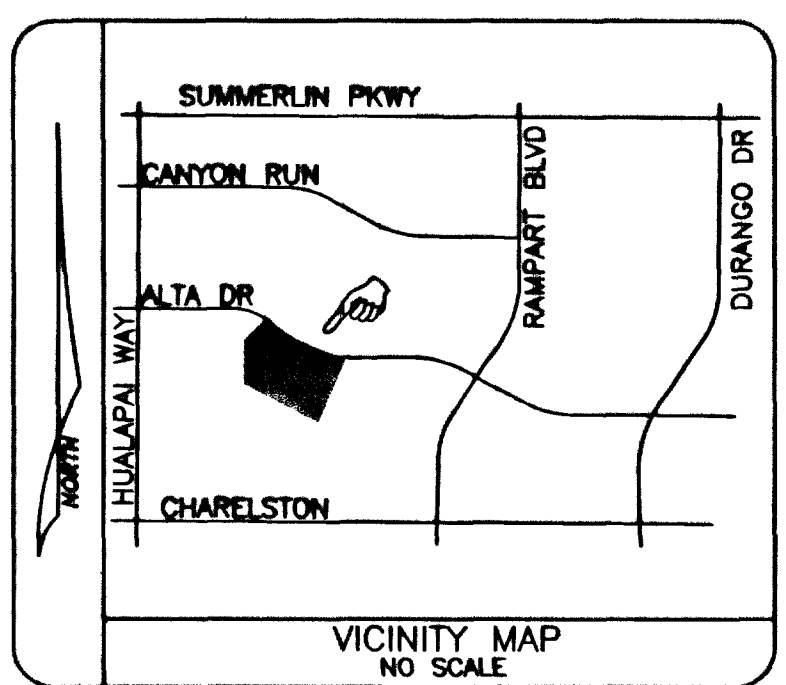

SEC. #	DATE	DESIGNED	APR.

CITY OF LAS VEGAS
CLARK COUNTY
HENDERSON
NORTH LAS VEGAS

- LEGEND**
- PROPOSED VAULT 22 1/4" X 35 1/4" X 12" MARKED "CABLE TV" (B-36)
 - PROPOSED VAULT 21 3/4" X 23 1/4" X 12" MARKED "CABLE TV" (B-24)
 - PROPOSED VAULT 15 3/4" X 25 1/4" X 12" MARKED "CABLE TV" (N-16)
 - PROPOSED MEDIUM LOCKBOX
 - PROPOSED LARGE LOCKBOX
 - PROPOSED ONE INCH (1") PVC CONDUIT
 - PROPOSED TWO INCH (2") PVC CONDUIT UNLESS NOTED OTHERWISE
 - PROPOSED PREWIRE BOX BN-900 TV
 - PROPOSED PREWIRE BOX BN-1020 TV
 - STUB AND CAP BEYOND IMPROVEMENT LIMITS
 - EXISTING VAULT 22 1/4" X 35 1/4" X 12" MARKED "CABLE TV" (B-36)
 - EXISTING VAULT 21 3/4" X 23 1/4" X 12" MARKED "CABLE TV" (B-24)
 - EXISTING VAULT 15 3/4" X 25 1/4" X 12" MARKED "CABLE TV" (N-16)
 - EXISTING TWO INCH (2") PVC CONDUIT
 - EXISTING TELCO MANHOLE
 - EXISTING 3' X 5' X 4' TELCO PULL BOX
 - EXISTING 2'-6" X 4' X 3' TELCO PULL BOX
 - EXISTING 17' X 30' X 29 1/2" TELCO UTILITY BOX
 - EXISTING 9 5/8" X 16" X 24" TELCO SERVICE BOX
 - EXISTING TELCO POLE
 - × EXISTING POWER COMPANY POLE
 - ⊗ EXISTING JOINT POLE
 - ⊗ EXISTING JOINT POLE WITH A POWER TRANSFORMER
 - ⊗ EXISTING OR PROPOSED POWER TRANSFORMER
 - ⊗ EXISTING OR PROPOSED CATV PEDESTAL 1730
 - ⊗ EXISTING OR PROPOSED CATV PEDESTAL 1230
 - ⊗ RISER POLE/QUADRANT DETAIL
 - ⊗ RISER OWNERSHIP NOTED (C) CATV (T) TELCO
 - × INSTALL EIGHT FOOT (8') GROUND ROD

CATV CONTACT: TERRY SOVEY
PHONE: (702) 384-8084 EXT.348
CELLULAR:
BEEPER: (702) 892-4057
DRAFTING CONTACT: Rik van Gessel
PHONE: (702) 384-8084 EXT.1120

- NOTE:**
WORK PERFORMED SHALL COMPLY WITH THE FOLLOWING (AS APPLICABLE):
- THE REGULATIONS AND CRITERIA AS SET FORTH BY THE UNIFORM STANDARD SPECIFICATIONS FOR PUBLIC WORKS CONSTRUCTION, OFF-SITE IMPROVEMENTS, AND THE UNIFORM STANDARD DRAWINGS FOR PUBLIC WORKS CONSTRUCTION.
 - ALL APPLICABLE LOCAL (CITIES AND/OR COUNTY), STATE BUILDING CODES AND ORDINANCES.

4795 LINEAR FOOTAGE IN R/W
40 NO. OF VAULTS IN R/W
GOVERNMENT APPROVAL DATE
JOINT TRENCH WITH NEVADA POWER COMPANY AND/OR SPRINT TELEPHONE WHERE APPLICABLE

- REFERENCES DETAIL LETTER SEE ADDENDUM 1 / DETAIL SHEET
- A FUTURE PEDESTAL LOCATION
- B TIE TO 2" STUBS & EXTEND
- C IN FUTURE SIDEWALK

City of Las Vegas
PERMIT REQUIRED

COX COMMUNICATIONS
WINDSOR
WINDSOR © QUEENRIDGE
SCALE 1"= 50' UNITS 168
SHEET 1 OF 1 PROJECT #:
PREFILED 924