


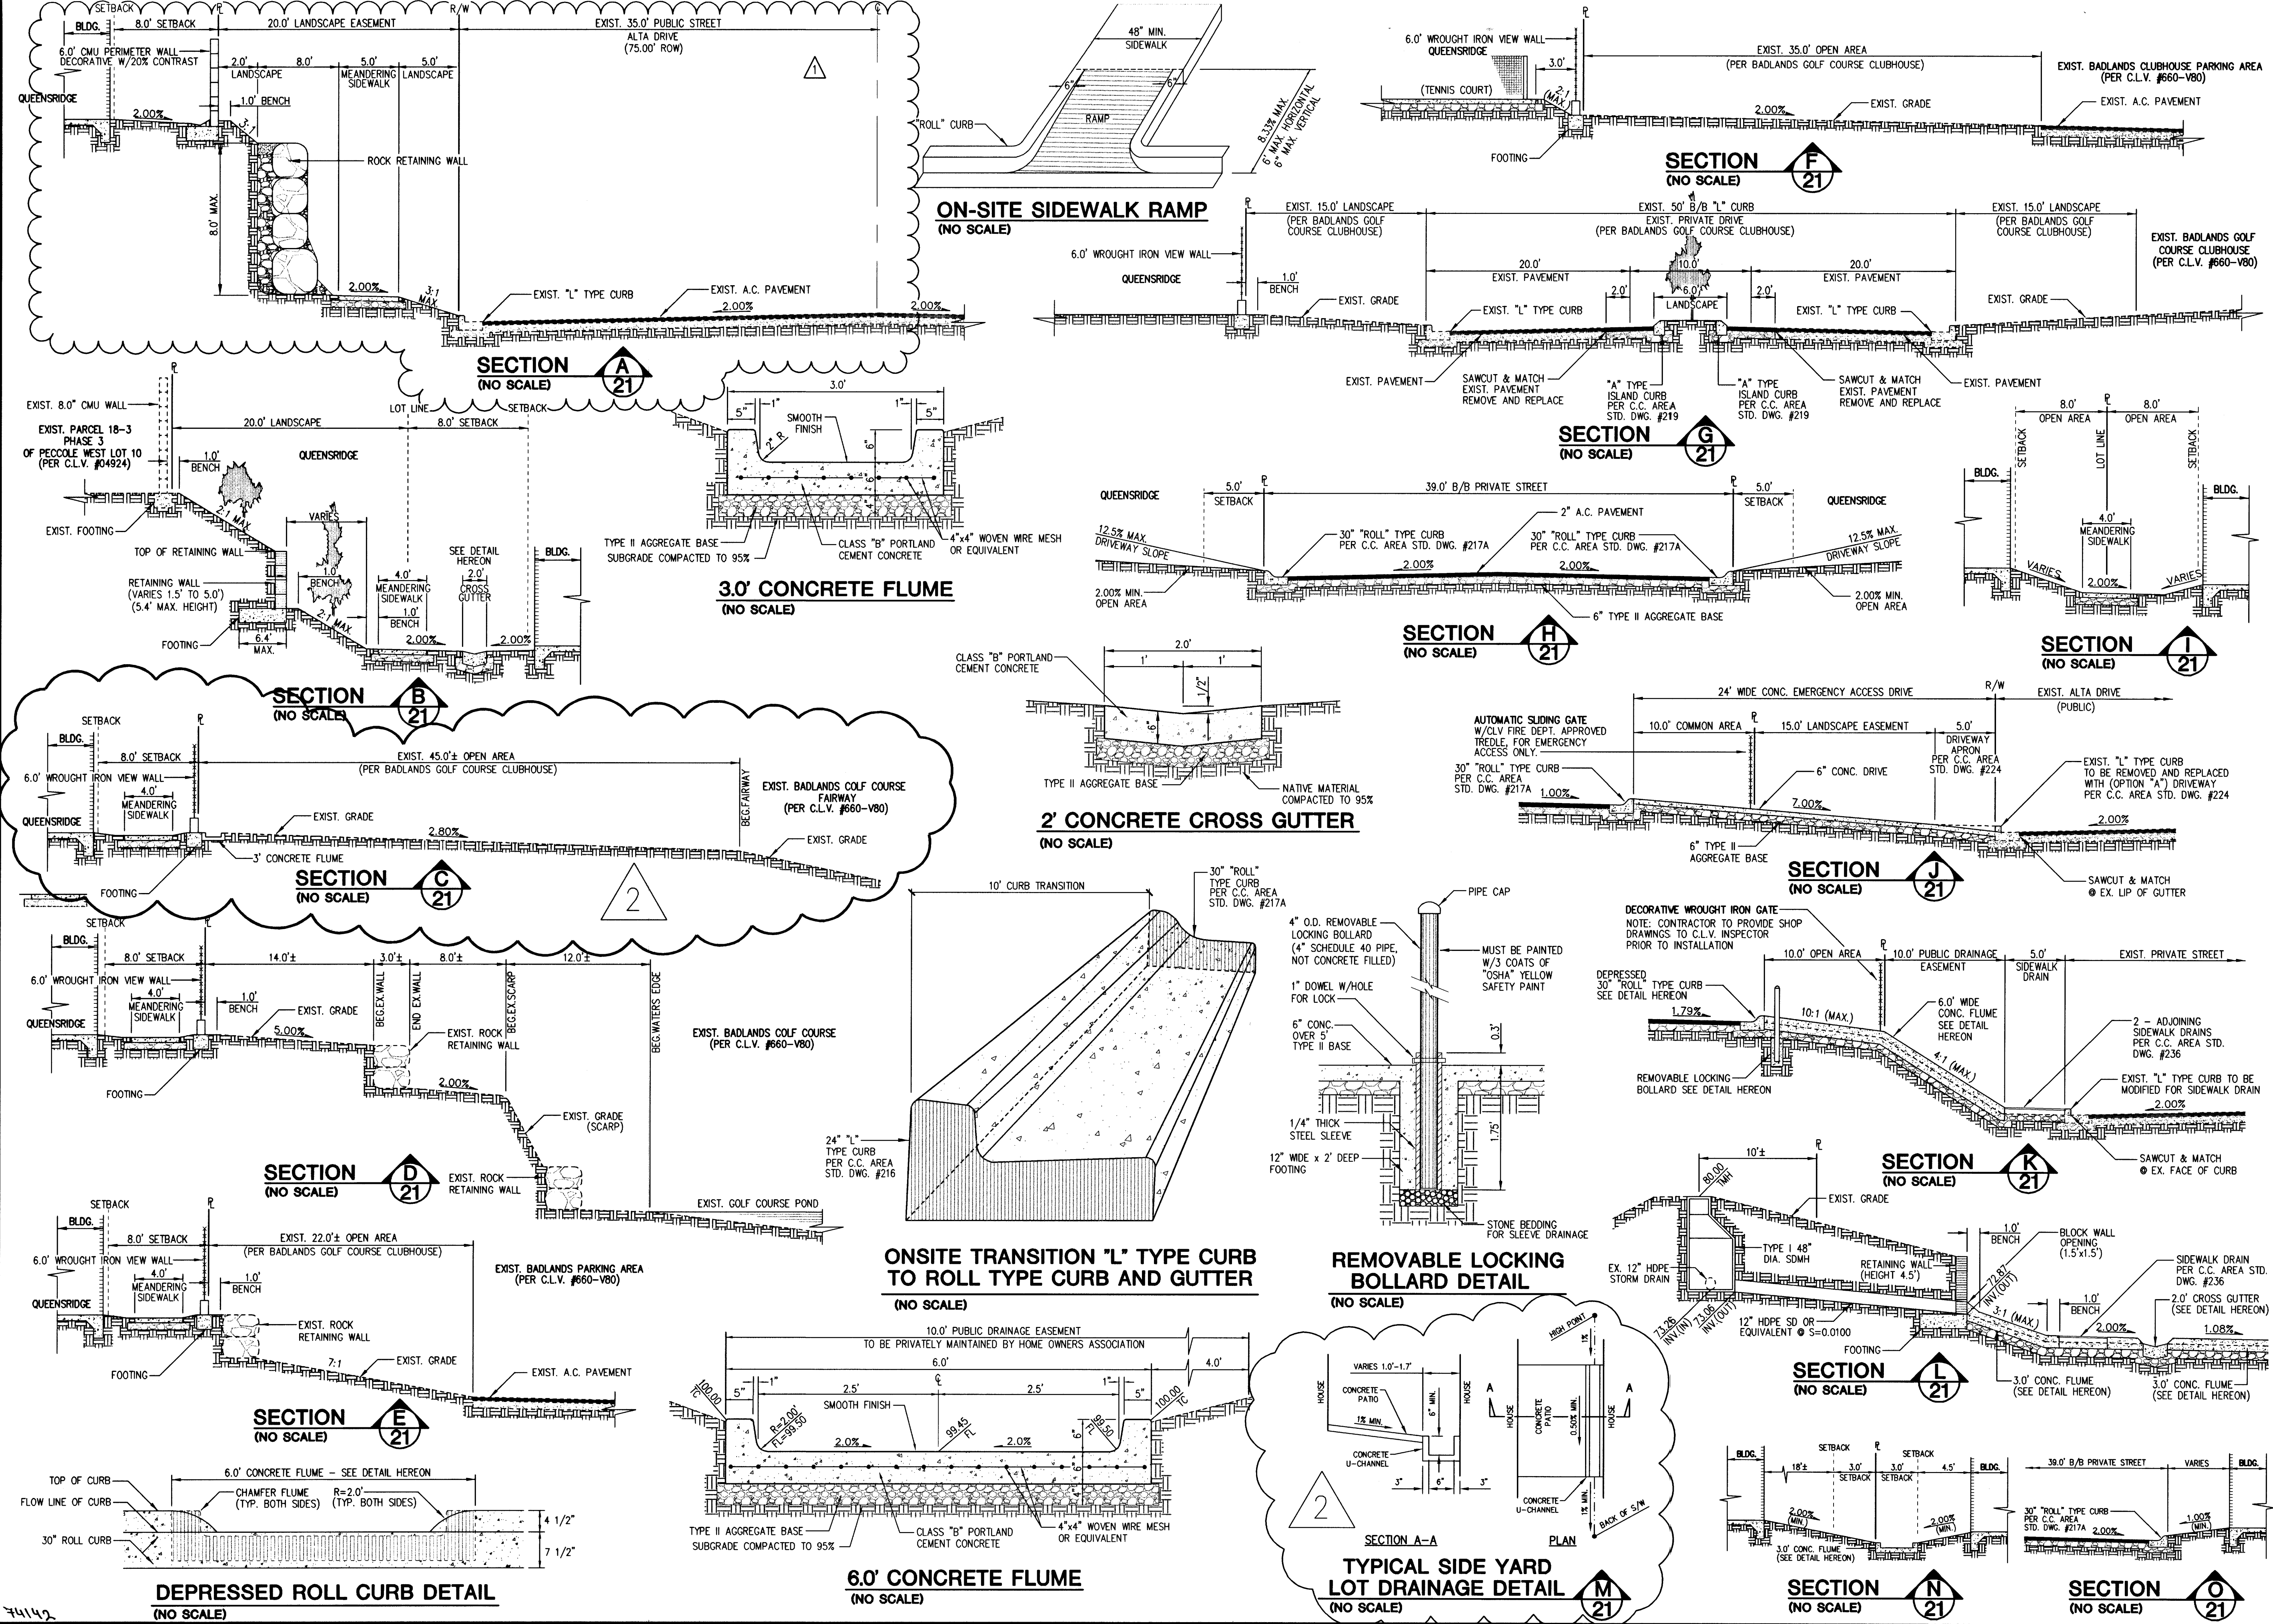

CRESTDALE ASSOCIATES, LTD
1063 LAS PALMAS ENTRADA AVE.
HENDERSON, NEVADA 89012

DESIGNING FOR THE FUTURE
PLANNERS • CONSULTING ENGINEERS • SURVEYORS
1000 WHITNEY RANCH DRIVE • HENDERSON, NEVADA 89014 • (702) 248-6415

REV	DATE	BY	DESCRIPTION
1	09/03	TL	REVISE CROSS-SECTION "A" TO ADD ROCKERY WALL
2	10/04	JLO	REVISE DETAIL "C" AND "M"

DETAIL/SECTION SHEET

SHEET

02/03

DESIGNED BY:
BLOOM

02/03

CHECKED BY:
TRUDI

02/03

PROJECT NO:
086-EC60

SCALE: 1"=30'

10/22/04

REGISTERED PROFESSIONAL ENGINEER STATE OF NEVADA
PETER J. LAAS
Exp: 12/31/05
CIVIL

SHEET
DS1
21 OF 30 SHEETS
DRAWING NO.

WINDSOR AT QUEENSRIDGE