


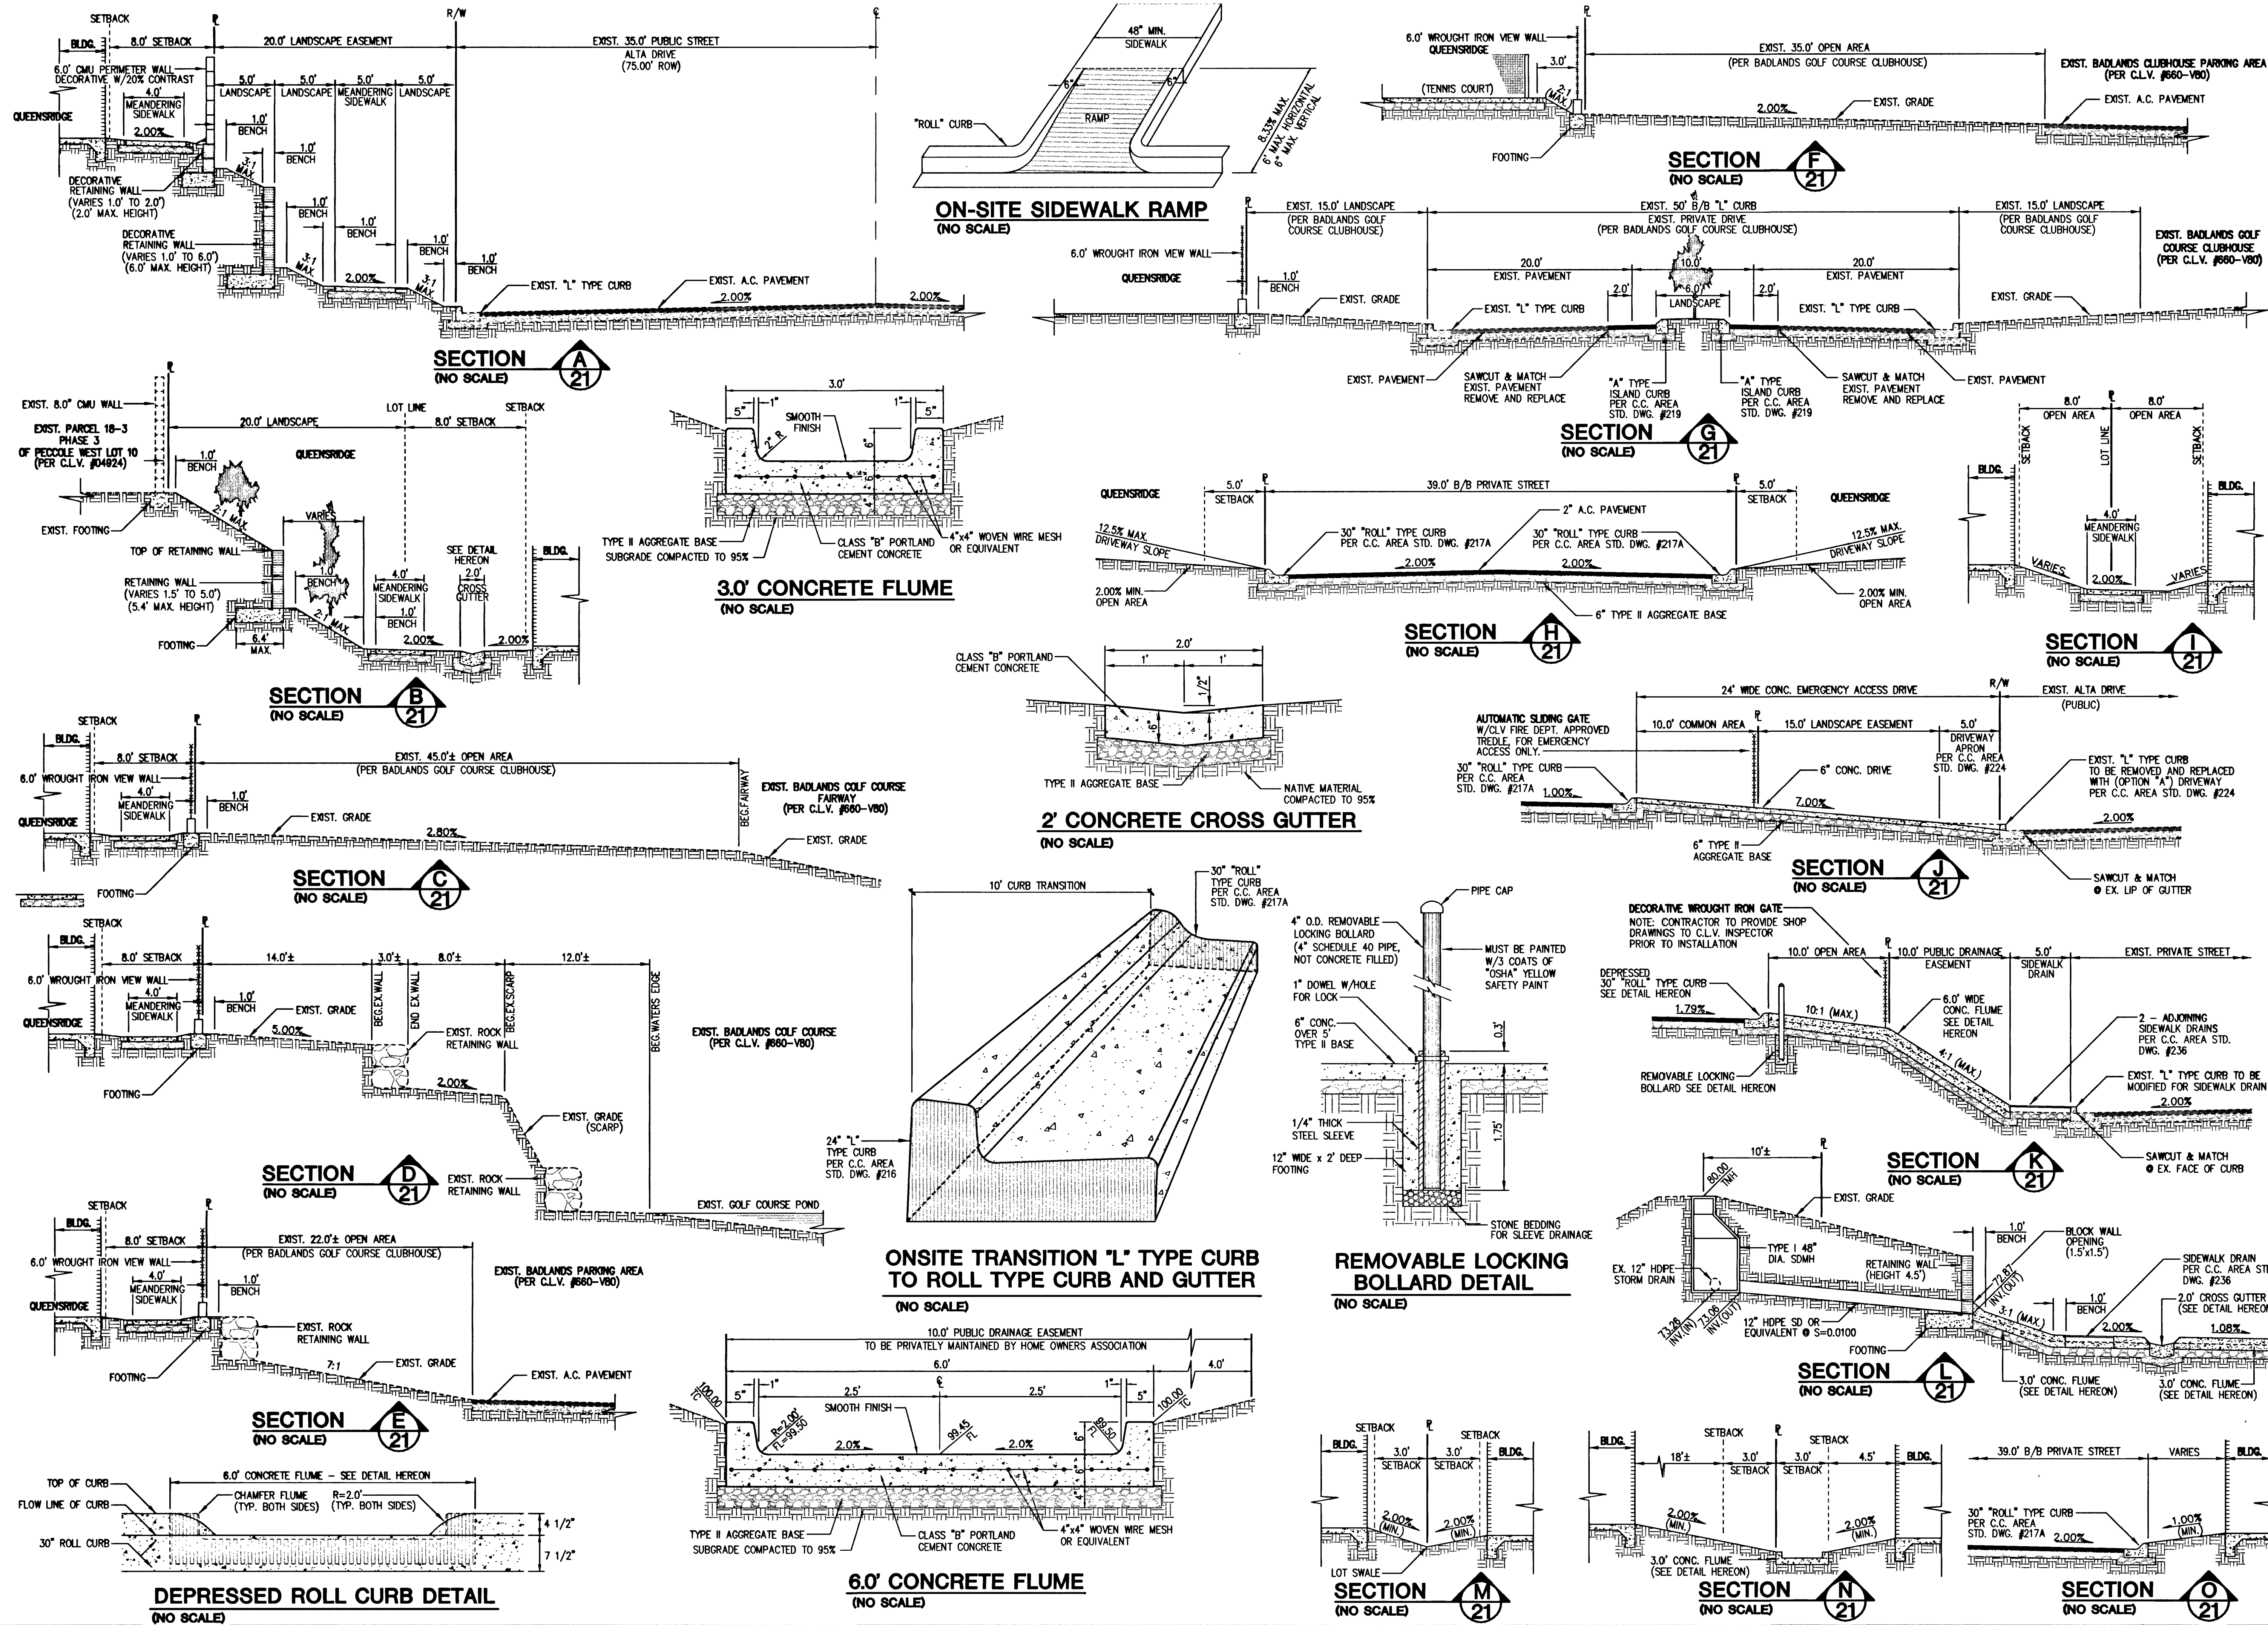

CRESTDALE ASSOCIATES, LTD
 1063 LAS PALMAS ENTRADA AVE.
 HENDERSON, NEVADA 89012


DETAIL/SECTION SHEET

WINDSOR AT QUEENSRIDGE

DESIGNED BY: BLOOM
CHECKED BY: TRUDEL
PROJECT NO.: 082-0860

DATE: 02/03
SCALE: 1"=30'

DS1
 21 OF 30 SHEETS
 DRAWING NO. 10744763

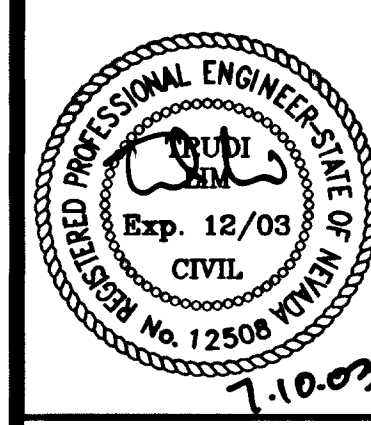

V.F. FONT
 DESIGNING FOR THE FUTURE
 PLANNERS • CONSULTING ENGINEERS • SURVEYORS
 1008 WINNETT PARK DRIVE • HENDERSON, NEVADA 89014 • (702) 246-4415