
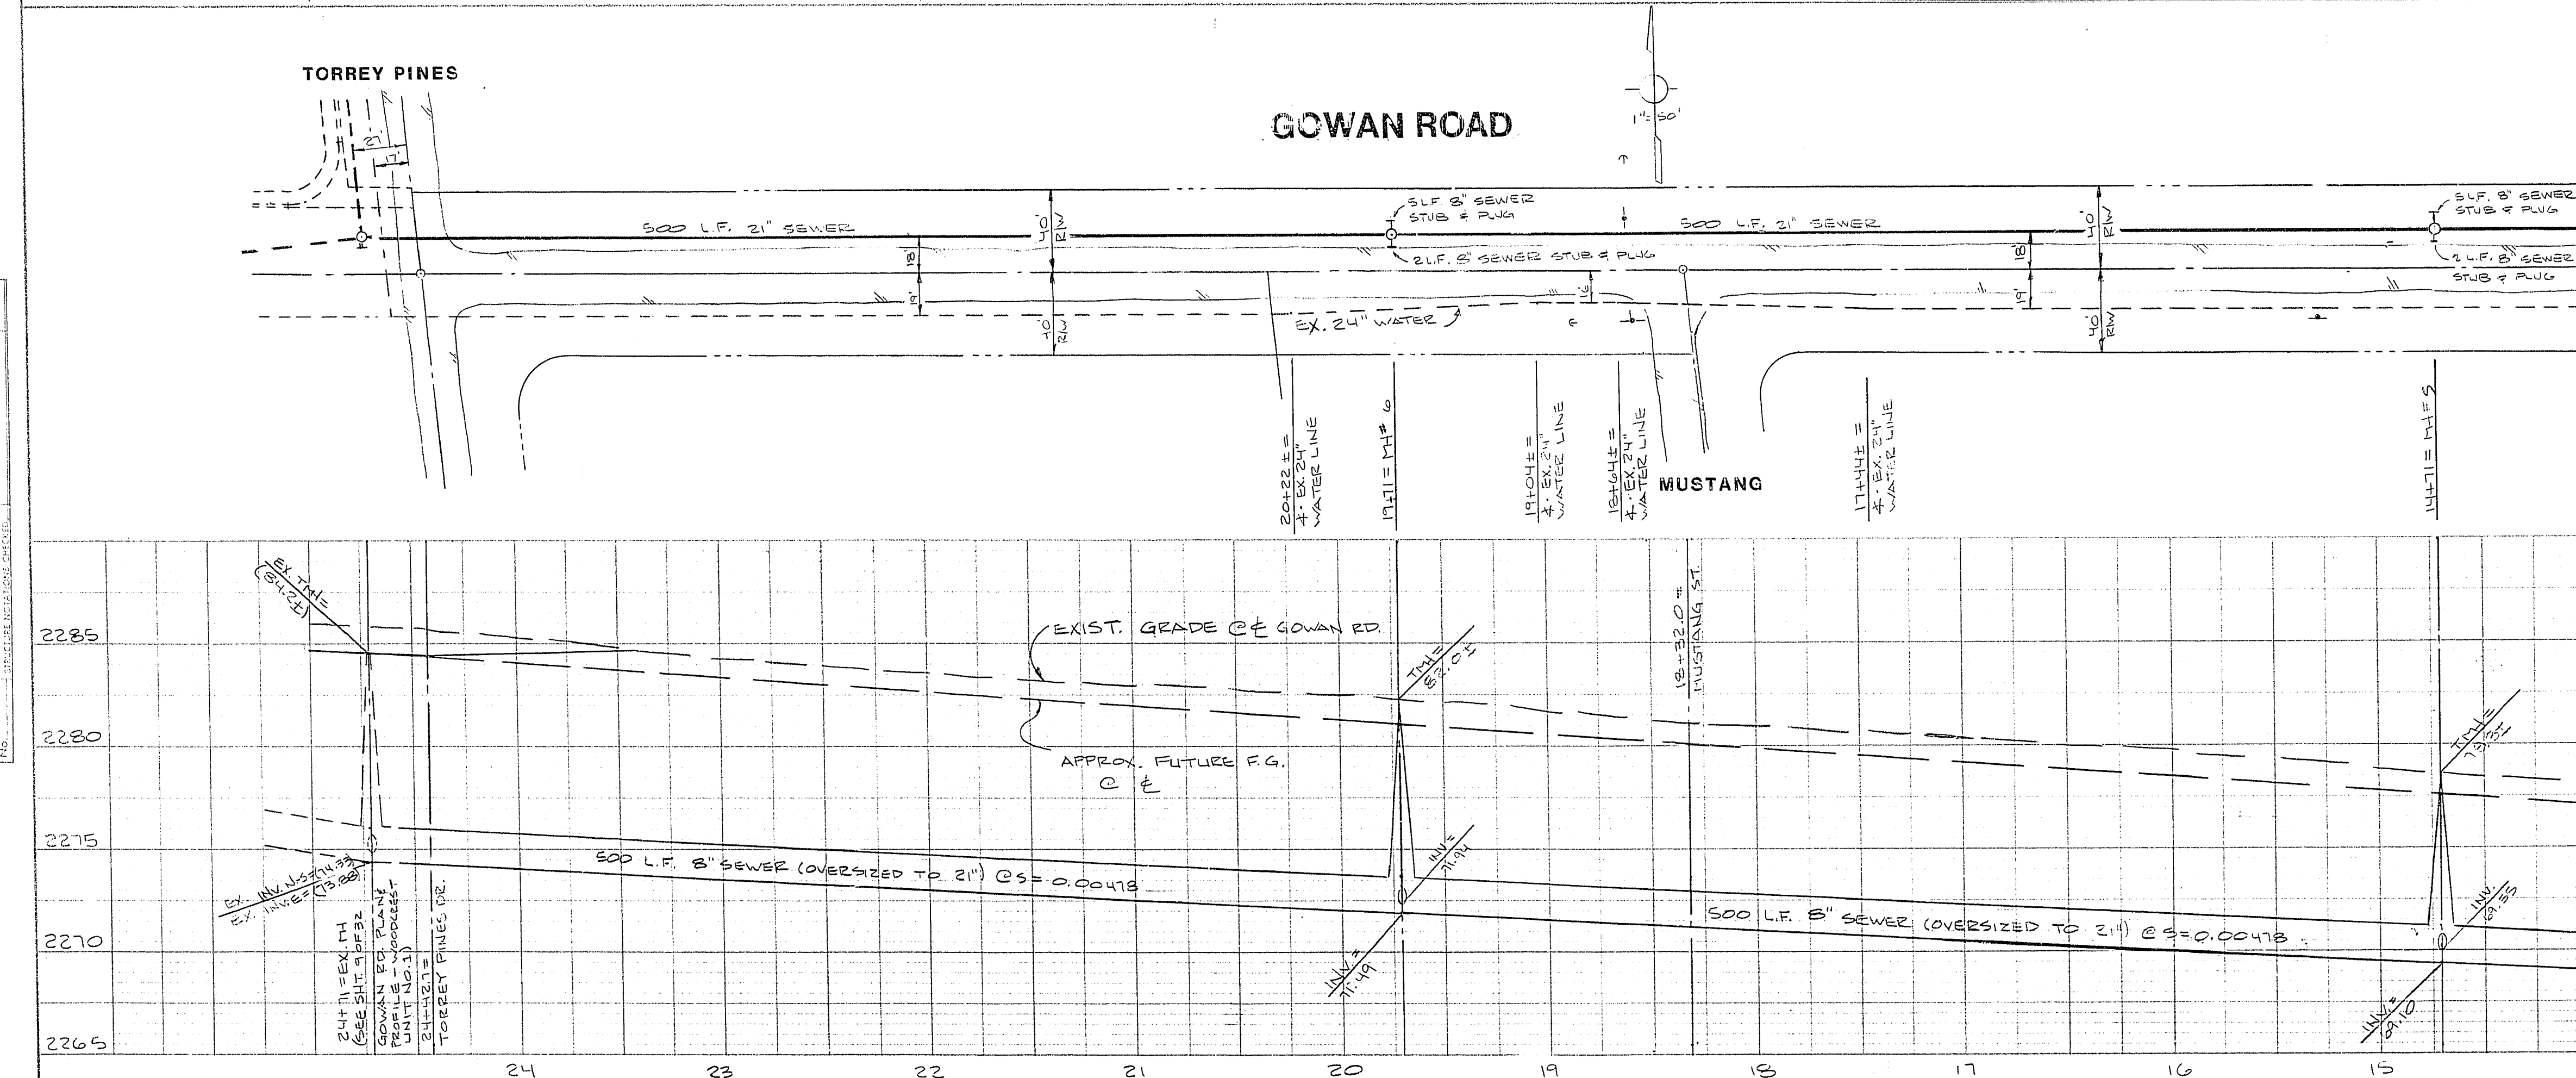


PLAN	DATE
NOTE BOOK	BY
NO.	DATE

PROFILE	DATE
NOTE BOOK	BY
NO.	DATE

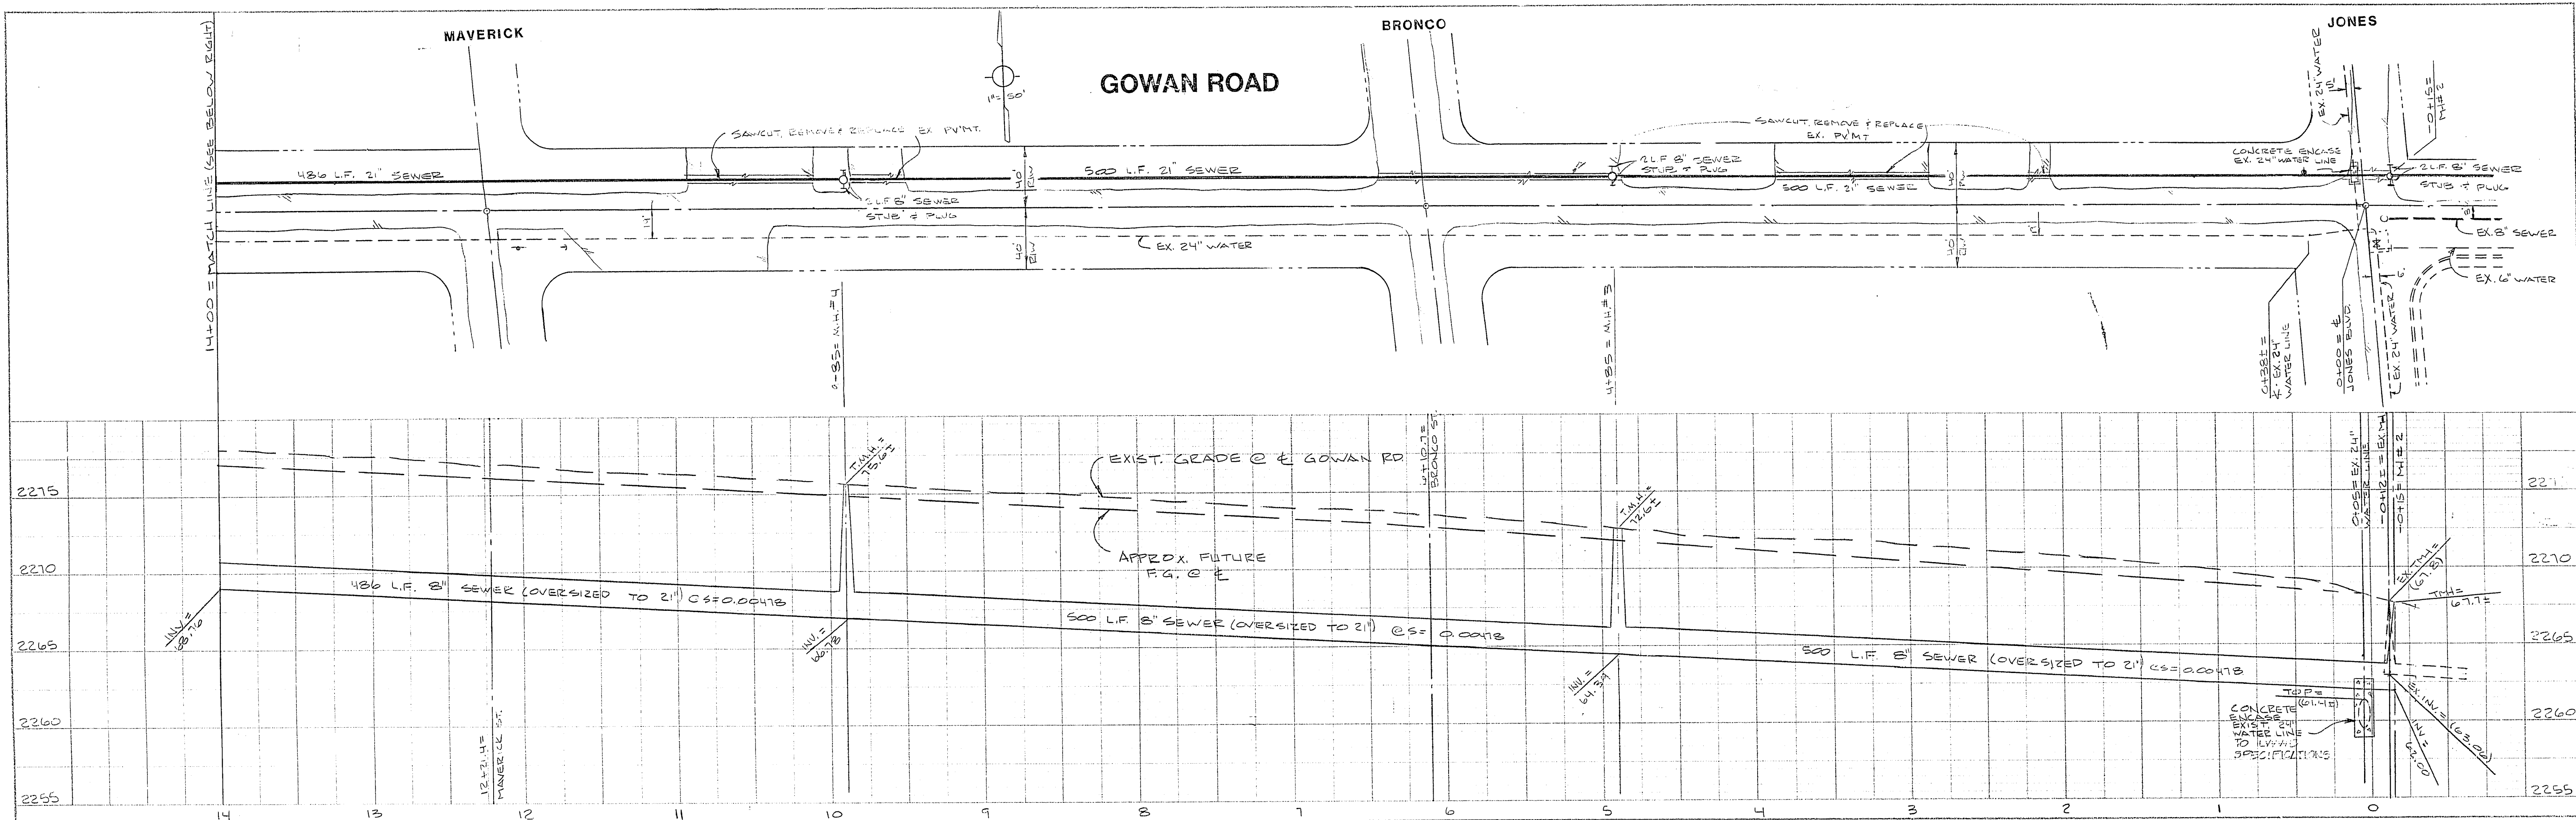

APPROVALS:

<i>[Signature]</i>	8-9-83
C.L.V. CITY ENGINEER	DATE
<i>[Signature]</i>	8-9-83
C.L.V. QUALITY CONTROL ENGINEER	DATE
<i>[Signature]</i>	8-9-83
C.L.V. CHIEF, FLOOD CONTROL & LAND DEVELOPMENT	DATE
<i>[Signature]</i>	8-9-83
C.L.V. SANITATION SUPERVISOR	DATE

SUBMITTED: *[Signature]*
PAUL E. VALENTINE, P.E. 5816
CIVIL
1990 No. 5918 GOWAN ST.

ENGINEERS & SURVEYORS INCORPORATED		7022 W. CHARLESTON BLVD. LAS VEGAS, NEV. 89117 PHONE: 702-363-6415	
WOODCREST			
OFFSITE SEWER PLAN & PROFILE			
GOWAN RD			
DRWN. D.E.K.	DES. P.E.V.	CHKD. D.E.K.	DATE 10/30/83
WO. NO. 87-230	H. SCALE 1"=30'	V. SCALE 1"=5'	SHEET 1 OF 2

PLATE 2 PLAN-PROFILE S.P.R. STANDARD
GOWAN DESIGN CO.

6-6-05 307g-3348-1