


23-12-31

Book 1844


# WOODCREST UNIT NO. 2

CURVE DATA 1803753

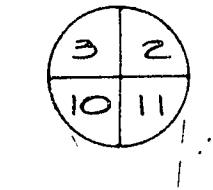


FND 2 X 2 & TACK W/TIES  
IN POWER POLES  
RESET CONC MON & B/C TIES

SCALE 1"=40'

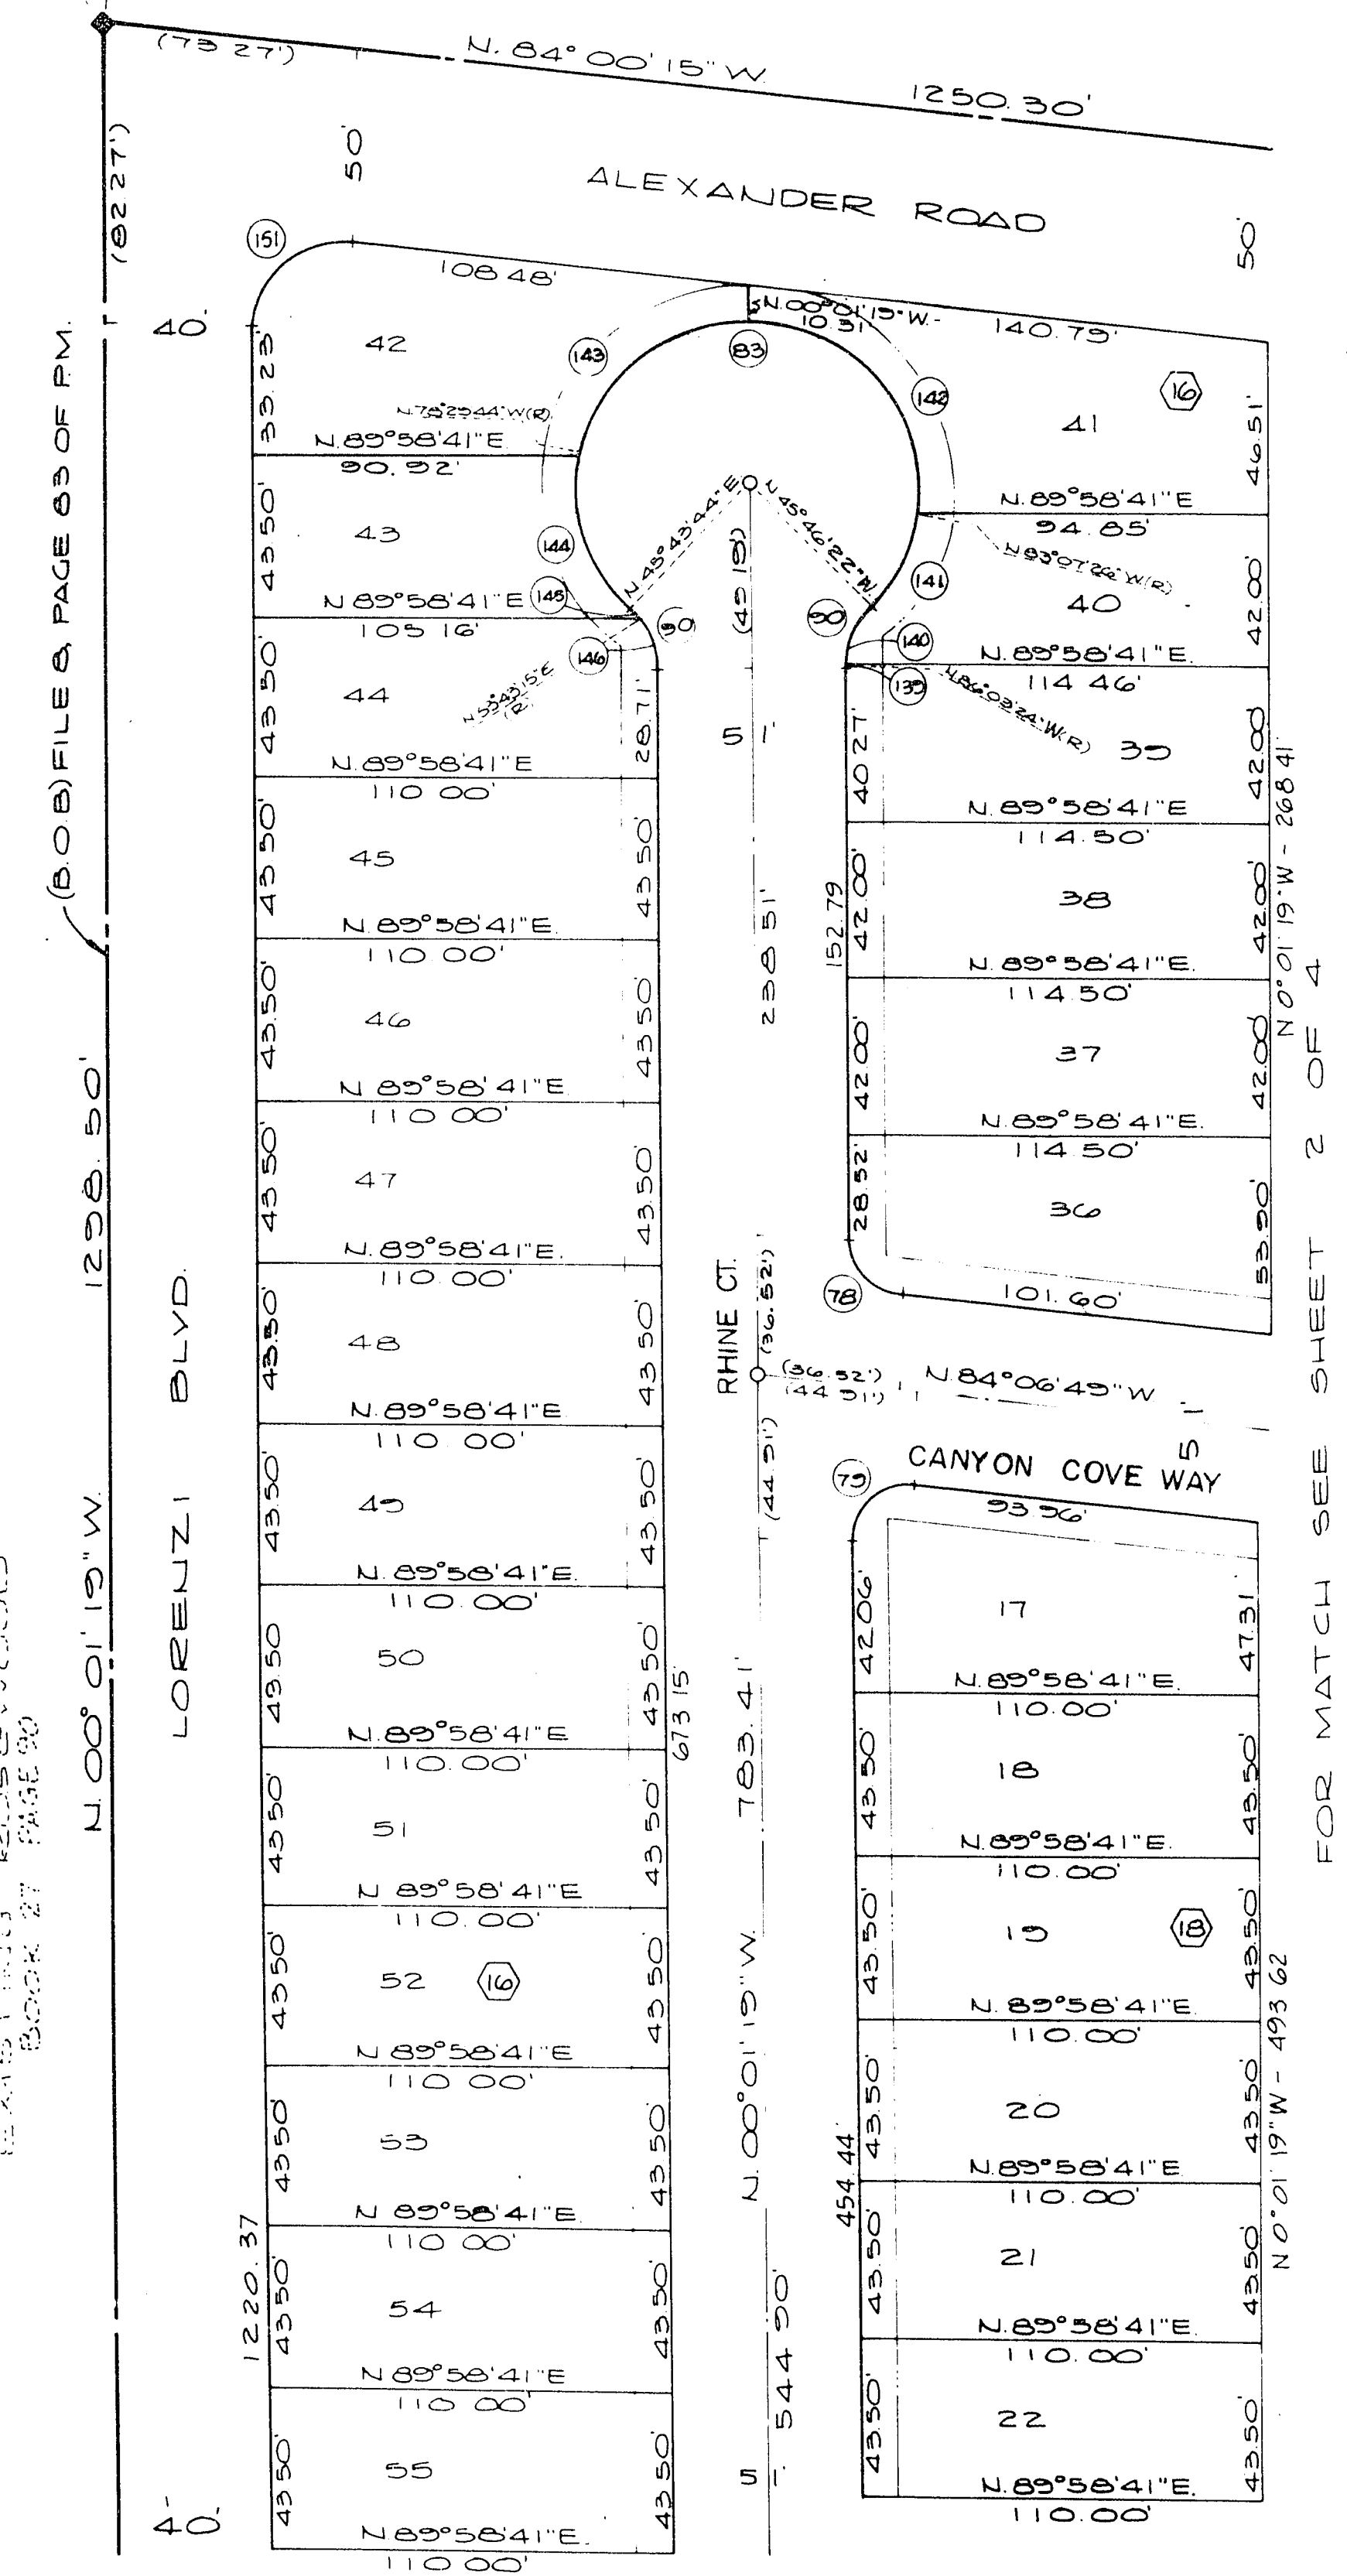

FOR MATCH SEE SHEET 2 OF 4

EXISTING ROSEWOOD BOOK 27 PAGE 90

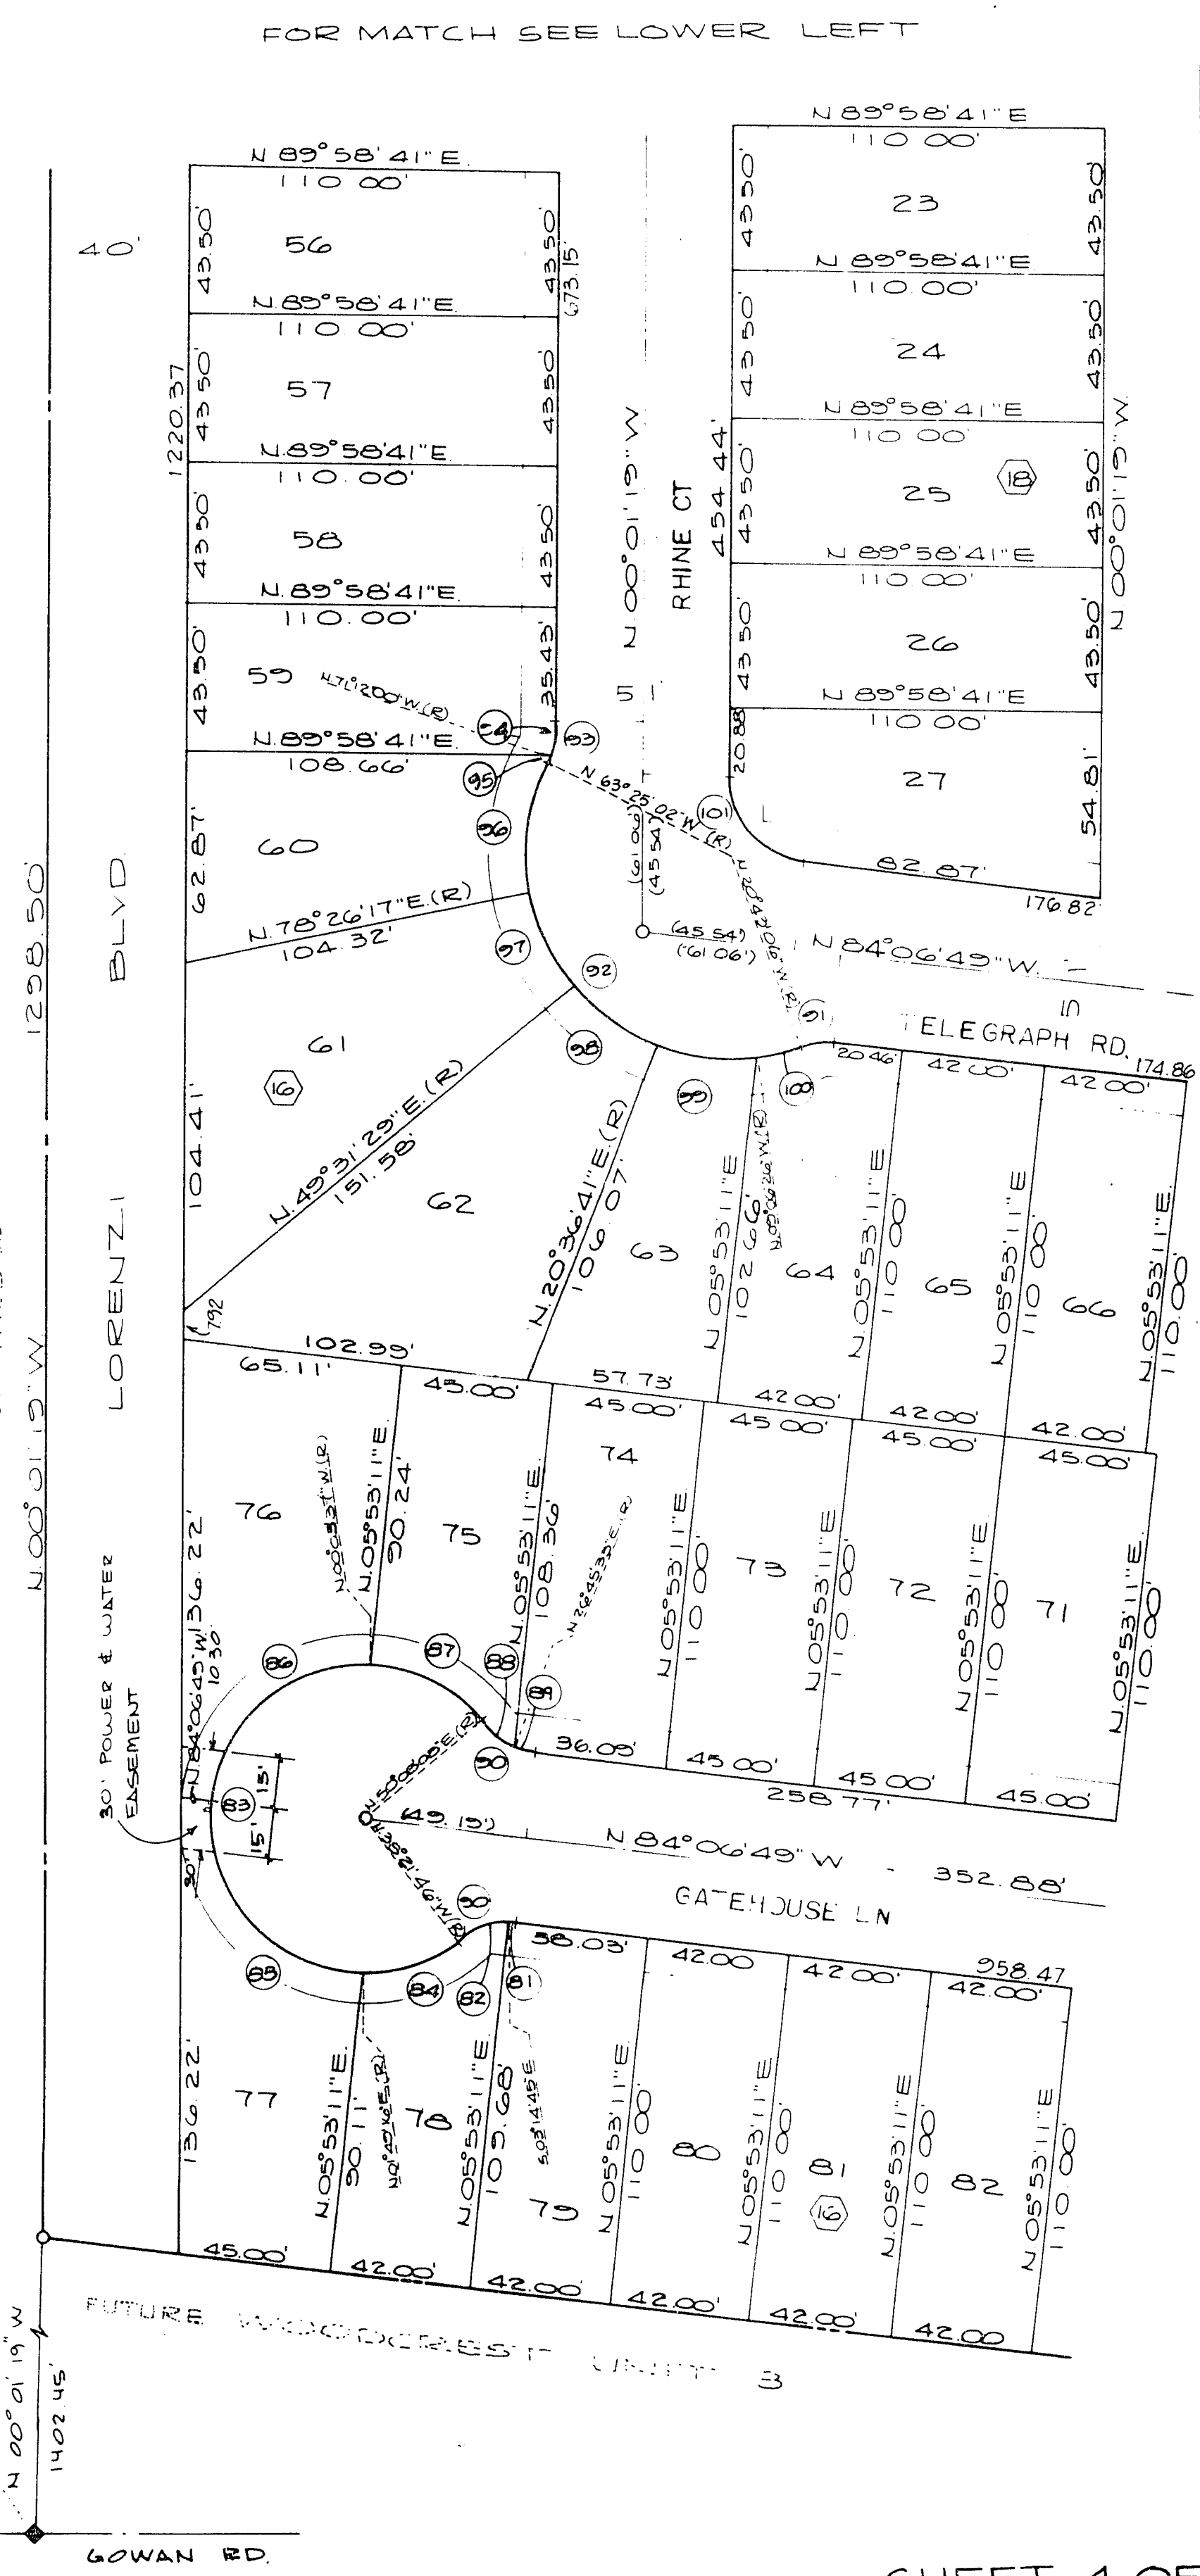

SHEET 4 OF 4

| CURVE DATA |            |         |        |        |         |           |         |        |        |    |   |
|------------|------------|---------|--------|--------|---------|-----------|---------|--------|--------|----|---|
| LC         | A          | R       | L      | T      | NO      | A         | R       | L      | T      | NO | A |
| 1          | 13°34'33"  | 2500.00 | 592.36 | 257.57 | 105.22  | 36°17'    | 2500.00 | 11.61  | 5.91   |    |   |
| 2          | 12°05'58"  | 2500.00 | 527.34 | 264.95 | 106.09  | 05°36'    | 2500.00 | 4.00   | 2.03   |    |   |
| 3          | 02°36'24"  | 2500.00 | 113.74 | 56.88  | 107.39  | 05°19'    | 2500.00 | 15.31  | 7.53   |    |   |
| 4          | 10°58'09"  | 2500.00 | 478.62 | 240.04 | 108.29  | 38°01'    | 60.00   | 31.03  | 15.87  |    |   |
| 5          | 01°04'00"  | 2500.00 | 46.54  | 23.27  | 109.28  | 54°48'    | 60.00   | 30.28  | 15.47  |    |   |
| 6          | 11°01'58"  | 2500.00 | 481.40 | 241.44 | 110.28  | 54°48'    | 60.00   | 30.28  | 15.47  |    |   |
| 7          | 01°16'26"  | 2565.00 | 57.03  | 28.52  | 111.28  | 54°48'    | 60.00   | 30.28  | 15.47  |    |   |
| 8          | 03°36'42"  | 2565.00 | 27.38  | 13.69  | 112.32  | 44°36'    | 60.00   | 34.25  | 17.63  |    |   |
| 9          | 03°39'44"  | 2565.00 | 29.65  | 14.82  | 113.20  | 54°23'    | 25.00   | 9.12   | 4.61   |    |   |
| 10         | 88°40'02"  | 15.00   | 23.21  | 14.66  | 114.05  | 41°54'    | 25.00   | 2.45   | 1.24   |    |   |
| 11         | 88°40'02"  | 15.00   | 23.21  | 14.66  | 115.05  | 51°45'    | 2700.00 | 276.37 | 138.30 |    |   |
| 12         | 02°44'50"  | 2565.00 | 33.56  | 16.78  | 116.01  | 58°09'    | 2726.00 | 93.69  | 46.85  |    |   |
| 13         | 03°58'31"  | 2565.00 | 43.66  | 21.83  | 117.04  | 02°40'    | 2726.00 | 122.54 | 59.31  |    |   |
| 14         | 03°58'31"  | 2565.00 | 43.66  | 21.83  | 118.02  | 04°40'    | 2726.00 | 38.88  | 19.43  |    |   |
| 15         | 03°58'31"  | 2565.00 | 43.66  | 21.83  | 119.02  | 20°59'    | 15.00   | 24.18  | 15.63  |    |   |
| 16         | 03°18'17"  | 2565.00 | 416.55 | 208.73 | 120.28  | 29°47'    | 45.50   | 21.04  | 10.71  |    |   |
| 17         | 03°58'31"  | 2565.00 | 43.66  | 21.83  | 121.07  | 45°10'    | 45.50   | 28.57  | 14.24  |    |   |
| 18         | 03°58'31"  | 2565.00 | 43.66  | 21.83  | 122.75  | 03°12'    | 45.50   | 59.60  | 24.52  |    |   |
| 19         | 03°58'31"  | 2565.00 | 43.66  | 21.83  | 123.52  | 52°38'28' | 45.50   | 44.38  | 24.52  |    |   |
| 20         | 03°58'31"  | 2565.00 | 43.66  | 21.83  | 124.02  | 35°17'    | 45.50   | 2.03   | 1.01   |    |   |
| 21         | 03°58'31"  | 2565.00 | 43.66  | 21.83  | 125.04  | 23°05'    | 25.00   | 191.0  | 9.96   |    |   |
| 22         | 03°45'10"  | 2565.00 | 35.70  | 16.85  | 126.39  | 51°48'    | 25.00   | 17.38  | 9.07   |    |   |
| 23         | 03°44'05"  | 15.00   | 23.15  | 15.19  | 127.37  | 35°00'    | 45.50   | 29.85  | 15.48  |    |   |
| 24         | 91°25'15"  | 15.00   | 23.53  | 15.38  | 128.36  | 35°57'    | 45.50   | 76.76  | 31.13  |    |   |
| 25         | 03°45'31"  | 2435.00 | 32.24  | 16.12  | 129.75  | 45°25'    | 45.50   | 60.16  | 35.33  |    |   |
| 26         | 01°01'34"  | 2435.00 | 43.61  | 21.80  | 130.56  | 51°21'    | 45.50   | 45.15  | 24.63  |    |   |
| 27         | 01°01'34"  | 2435.00 | 43.61  | 21.80  | 131.32  | 03°08'39" | 25.00   | 1.37   | 0.69   |    |   |
| 28         | 01°01'34"  | 2435.00 | 43.61  | 21.80  | 132.03  | 41°06'18" | 25.00   | 17.54  | 9.57   |    |   |
| 29         | 03°25'14"  | 2435.00 | 400.36 | 200.63 | 133.34  | 36°55'50" | 45.50   | 29.30  | 15.16  |    |   |
| 30         | 01°06'26"  | 2435.00 | 47.06  | 23.53  | 134.36  | 55°50'    | 45.50   | 71.31  | 31.75  |    |   |
| 31         | 02°15'21"  | 2435.00 | 35.87  | 17.94  | 135.37  | 21°07'    | 45.50   | 60.72  | 35.84  |    |   |
| 32         | 02°13'14"  | 2435.00 | 34.37  | 17.13  | 136.76  | 27°50'    | 45.50   | 43.38  | 24.75  |    |   |
| 33         | 02°36'17"  | 25.00   | 11.61  | 5.91   | 137.57  | 05°12'    | 45.50   | 0.56   | 0.28   |    |   |
| 34         | 08°11'16"  | 25.00   | 3.57   | 1.79   | 138.00  | 42°15'    | 45.50   | 17.3   | 8.81   |    |   |
| 35         | 18°25'01"  | 25.00   | 8.07   | 4.03   | 139.03  | 51°55'    | 25.00   | 17.58  | 9.17   |    |   |
| 36         | 15°38'59"  | 60.00   | 162.25 | 278.03 | 140.40  | 11°02'    | 25.00   | 25.66  | 13.26  |    |   |
| 37         | 34°46'47"  | 60.00   | 36.42  | 18.75  | 141.37  | 21°04'    | 45.50   | 29.66  | 15.26  |    |   |
| 38         | 30°32'51"  | 60.00   | 51.87  | 16.32  | 142.36  | 53°53'    | 45.50   | 76.25  | 31.34  |    |   |
| 39         | 30°26'51"  | 60.00   | 51.87  | 16.32  | 143.78  | 28°25'    | 45.50   | 62.32  | 31.16  |    |   |
| 40         | 30°26'51"  | 60.00   | 51.87  | 16.32  | 144.95  | 46°32'    | 45.50   | 44.25  | 24.08  |    |   |
| 41         | 25°33'13"  | 60.00   | 30.95  | 15.83  | 145.07  | 55°51'    | 25.00   | 3.45   | 1.75   |    |   |
| 42         | 26°08'12"  | 25.00   | 11.40  | 5.80   | 146.36  | 15°26'    | 25.00   | 15.82  | 8.15   |    |   |
| 43         | 102°44'47" | 25.00   | 44.83  | 31.25  | 147.54  | 36°11'    | 45.50   | 43.56  | 23.49  |    |   |
| 44         | 01°01'34"  | 2325.00 | 41.64  | 20.82  | 148.79  | 38°46'    | 45.50   | 63.25  | 37.54  |    |   |
| 45         | 01°01'34"  | 2325.00 | 41.64  | 20.82  | 149.105 | 11°22'    | 45.50   | 83.53  | 59.50  |    |   |
| 46         | 01°01'34"  | 2325.00 | 41.64  | 20.82  | 150.84  | 14°21'    | 25.00   | 36.76  | 22.60  |    |   |
| 47         | 03°47'19"  | 2325.00 | 53.74  | 26.33  | 151.06  | 01°04'    | 25.00   | 41.90  | 27.77  |    |   |
| 48         | 07°42'57"  | 2325.00 | 28.82  | 14.41  |         |           |         |        |        |    |   |
| 49         | 88°51'51"  | 15.00   | 23.17  | 14.62  |         |           |         |        |        |    |   |
| 50         | 88°51'14"  | 15.00   | 23.38  | 14.81  |         |           |         |        |        |    |   |
| 51         | 07°43'51"  | 2675.00 | 34.12  | 17.06  |         |           |         |        |        |    |   |
| 52         | 07°58'31"  | 2675.00 | 45.53  | 22.78  |         |           |         |        |        |    |   |
| 53         | 07°58'31"  | 2675.00 | 45.53  | 22.78  |         |           |         |        |        |    |   |
| 54         | 07°58'31"  | 2675.00 | 45.53  | 22.78  |         |           |         |        |        |    |   |
| 55         | 07°58'31"  | 2675.00 | 45.53  | 22.78  |         |           |         |        |        |    |   |
| 56         | 07°58'31"  | 2675.00 | 45.53  | 22.78  |         |           |         |        |        |    |   |
| 57         | 07°58'31"  | 2675.00 | 45.53  | 22.78  |         |           |         |        |        |    |   |
| 58         | 07°58'31"  | 2675.00 | 45.53  | 22.78  |         |           |         |        |        |    |   |
| 59         | 07°58'31"  | 2675.00 | 45.53  | 22.78  |         |           |         |        |        |    |   |
| 60         | 07°58'31"  | 2675.00 | 45.53  | 22.78  |         |           |         |        |        |    |   |
| 61         | 07°47'23"  | 2675.00 | 36.87  | 18.44  |         |           |         |        |        |    |   |
| 62         | 88°42'27"  | 15.00   | 23.22  | 14.67  |         |           |         |        |        |    |   |
| 63         | 81°00'31"  | 15.00   | 21.21  | 12.81  |         |           |         |        |        |    |   |
| 64         | 103°02'18" | 15.00   | 26.28  | 16.87  |         |           |         |        |        |    |   |
| 65         | 75°13'02"  | 15.00   | 15.65  | 11.35  |         |           |         |        |        |    |   |
| 66         | 10°58'09"  | 2700.50 | 517.00 | 259.30 |         |           |         |        |        |    |   |
| 67         | 02°09'34"  | 2726.00 | 102.74 | 51.36  |         |           |         |        |        |    |   |
| 68         | 04°09'03"  | 2726.00 | 137.43 | 38.73  |         |           |         |        |        |    |   |
| 69         | 03°06'20"  | 2700.50 | 240.64 | 120.40 |         |           |         |        |        |    |   |
| 70         | 01°59'29"  | 2726.00 | 34.75  | 17.38  |         |           |         |        |        |    |   |
| 71         | 108°56'01" | 15.00   | 28.52  | 21.00  |         |           |         |        |        |    |   |
| 72         | 01°04'00"  | 2299.50 | 42.81  | 21.41  |         |           |         |        |        |    |   |
| 73         | 72°34'55"  | 15.00   | 19.00  | 11.01  |         |           |         |        |        |    |   |
| 74         | 02°36'24"  | 2274.00 | 103.57 | 51.75  |         |           |         |        |        |    |   |
| 75         | 06°59'03"  | 2299.50 | 36.51  | 18.28  |         |           |         |        |        |    |   |
| 76         | 04°40'18"  | 2274.00 | 185.41 | 92.76  |         |           |         |        |        |    |   |
| 77         | 02°03'44"  | 2274.00 | 81.85  | 40.55  |         |           |         |        |        |    |   |
| 78         | 84°05'30"  | 15.00   | 22.02  | 13.53  |         |           |         |        |        |    |   |
| 79         | 53°54'30"  | 15.00   | 25.11  | 16.63  |         |           |         |        |        |    |   |
| 80         | 29°03'35"  | 45.50   | 23.08  | 11.79  |         |           |         |        |        |    |   |
| 81         | 09°01'56"  | 25.00   | 3.58   | 2.00   |         |           |         |        |        |    |   |
| 82         | 35°07'01"  | 25.00   | 15.32  | 7.91   |         |           |         |        |        |    |   |
| 83         | 26°52'54"  | 45.50   | 213.22 | 8      |         |           |         |        |        |    |   |
| 84         | 43°11'02"  | 45.50   | 31.51  | 16.64  |         |           |         |        |        |    |   |
| 85         | 54°03'55"  | 45.50   | 74.70  | 48.85  |         |           |         |        |        |    |   |
| 86         | 84°03'12"  | 45.50   | 66.75  | 41.01  |         |           |         |        |        |    |   |
| 87         | 50°11'45"  | 45.50   | 39.86  | 21.31  |         |           |         |        |        |    |   |
| 88         | 23°22'35"  | 25.00   | 10.20  | 5.17   |         |           |         |        |        |    |   |
| 89         | 20°52'22"  | 25.00   | 9.11   | 4.60   |         |           |         |        |        |    |   |
| 90         | 44°14'57"  | 25.00   | 19.31  | 10.16  |         |           |         |        |        |    |   |
| 91         | 26°36'17"  | 25.00   | 11.61  | 5.91   |         |           |         |        |        |    |   |
| 92         | 137°18'04" | 60.00   | 143.78 | 153.50 |         |           |         |        |        |    |   |
| 93         | 26°36'17"  | 25.00   | 11.61  | 5.91   |         |           |         |        |        |    |   |
| 94         | 18°49'15"  | 25.00   | 8.21   | 4.14   |         |           |         |        |        |    |   |
| 95         | 07°46'58"  | 25.00   | 3.40   | 1.70   |         |           |         |        |        |    |   |
| 96         | 38°08'41"  | 60.00   | 39.55  | 20.74  |         |           |         |        |        |    |   |
| 97         | 28°54'48"  | 60.00   | 30.28  | 15.47  |         |           |         |        |        |    |   |
| 98         | 28°54'48"  | 60.00   | 30.28  | 15.47  |         |           |         |        |        |    |   |
| 99         | 29°43'07"  | 60.00   | 31.12  | 15.92  |         |           |         |        |        |    |   |
| 100        | 11°36'40"  | 60.00   | 12.16  | 6.10   |         |           |         |        |        |    |   |
| 101        | 84°08'30"  | 25.00   | 36.69  | 22.56  |         |           |         |        |        |    |   |
| 102        | 53°54'30"  | 25.00   | 41.85  | 27.72  |         |           |         |        |        |    |   |
| 103        | 26°36'17"  | 25.00   | 11.61  | 5.91   |         |           |         |        |        |    |   |
| 104        | 149°01'04" | 60.00   | 156.16 | 217.22 |         |           |         |        |        |    |   |

- LEGEND
- 4 LOT NUMBER
  - Ⓢ BLOCK NUMBER
  - Ⓢ CURVE NUMBER
  - ◇ SET CON. MON W/B.C. TIES
  - SET 5/8" REBAR W/B.C. TIES
  - ◆ FND MON. AS INDICATED. RESET AS INDICATED.
  - 10' FRONT SETBACK
  - 10' SIDE SETBACK