
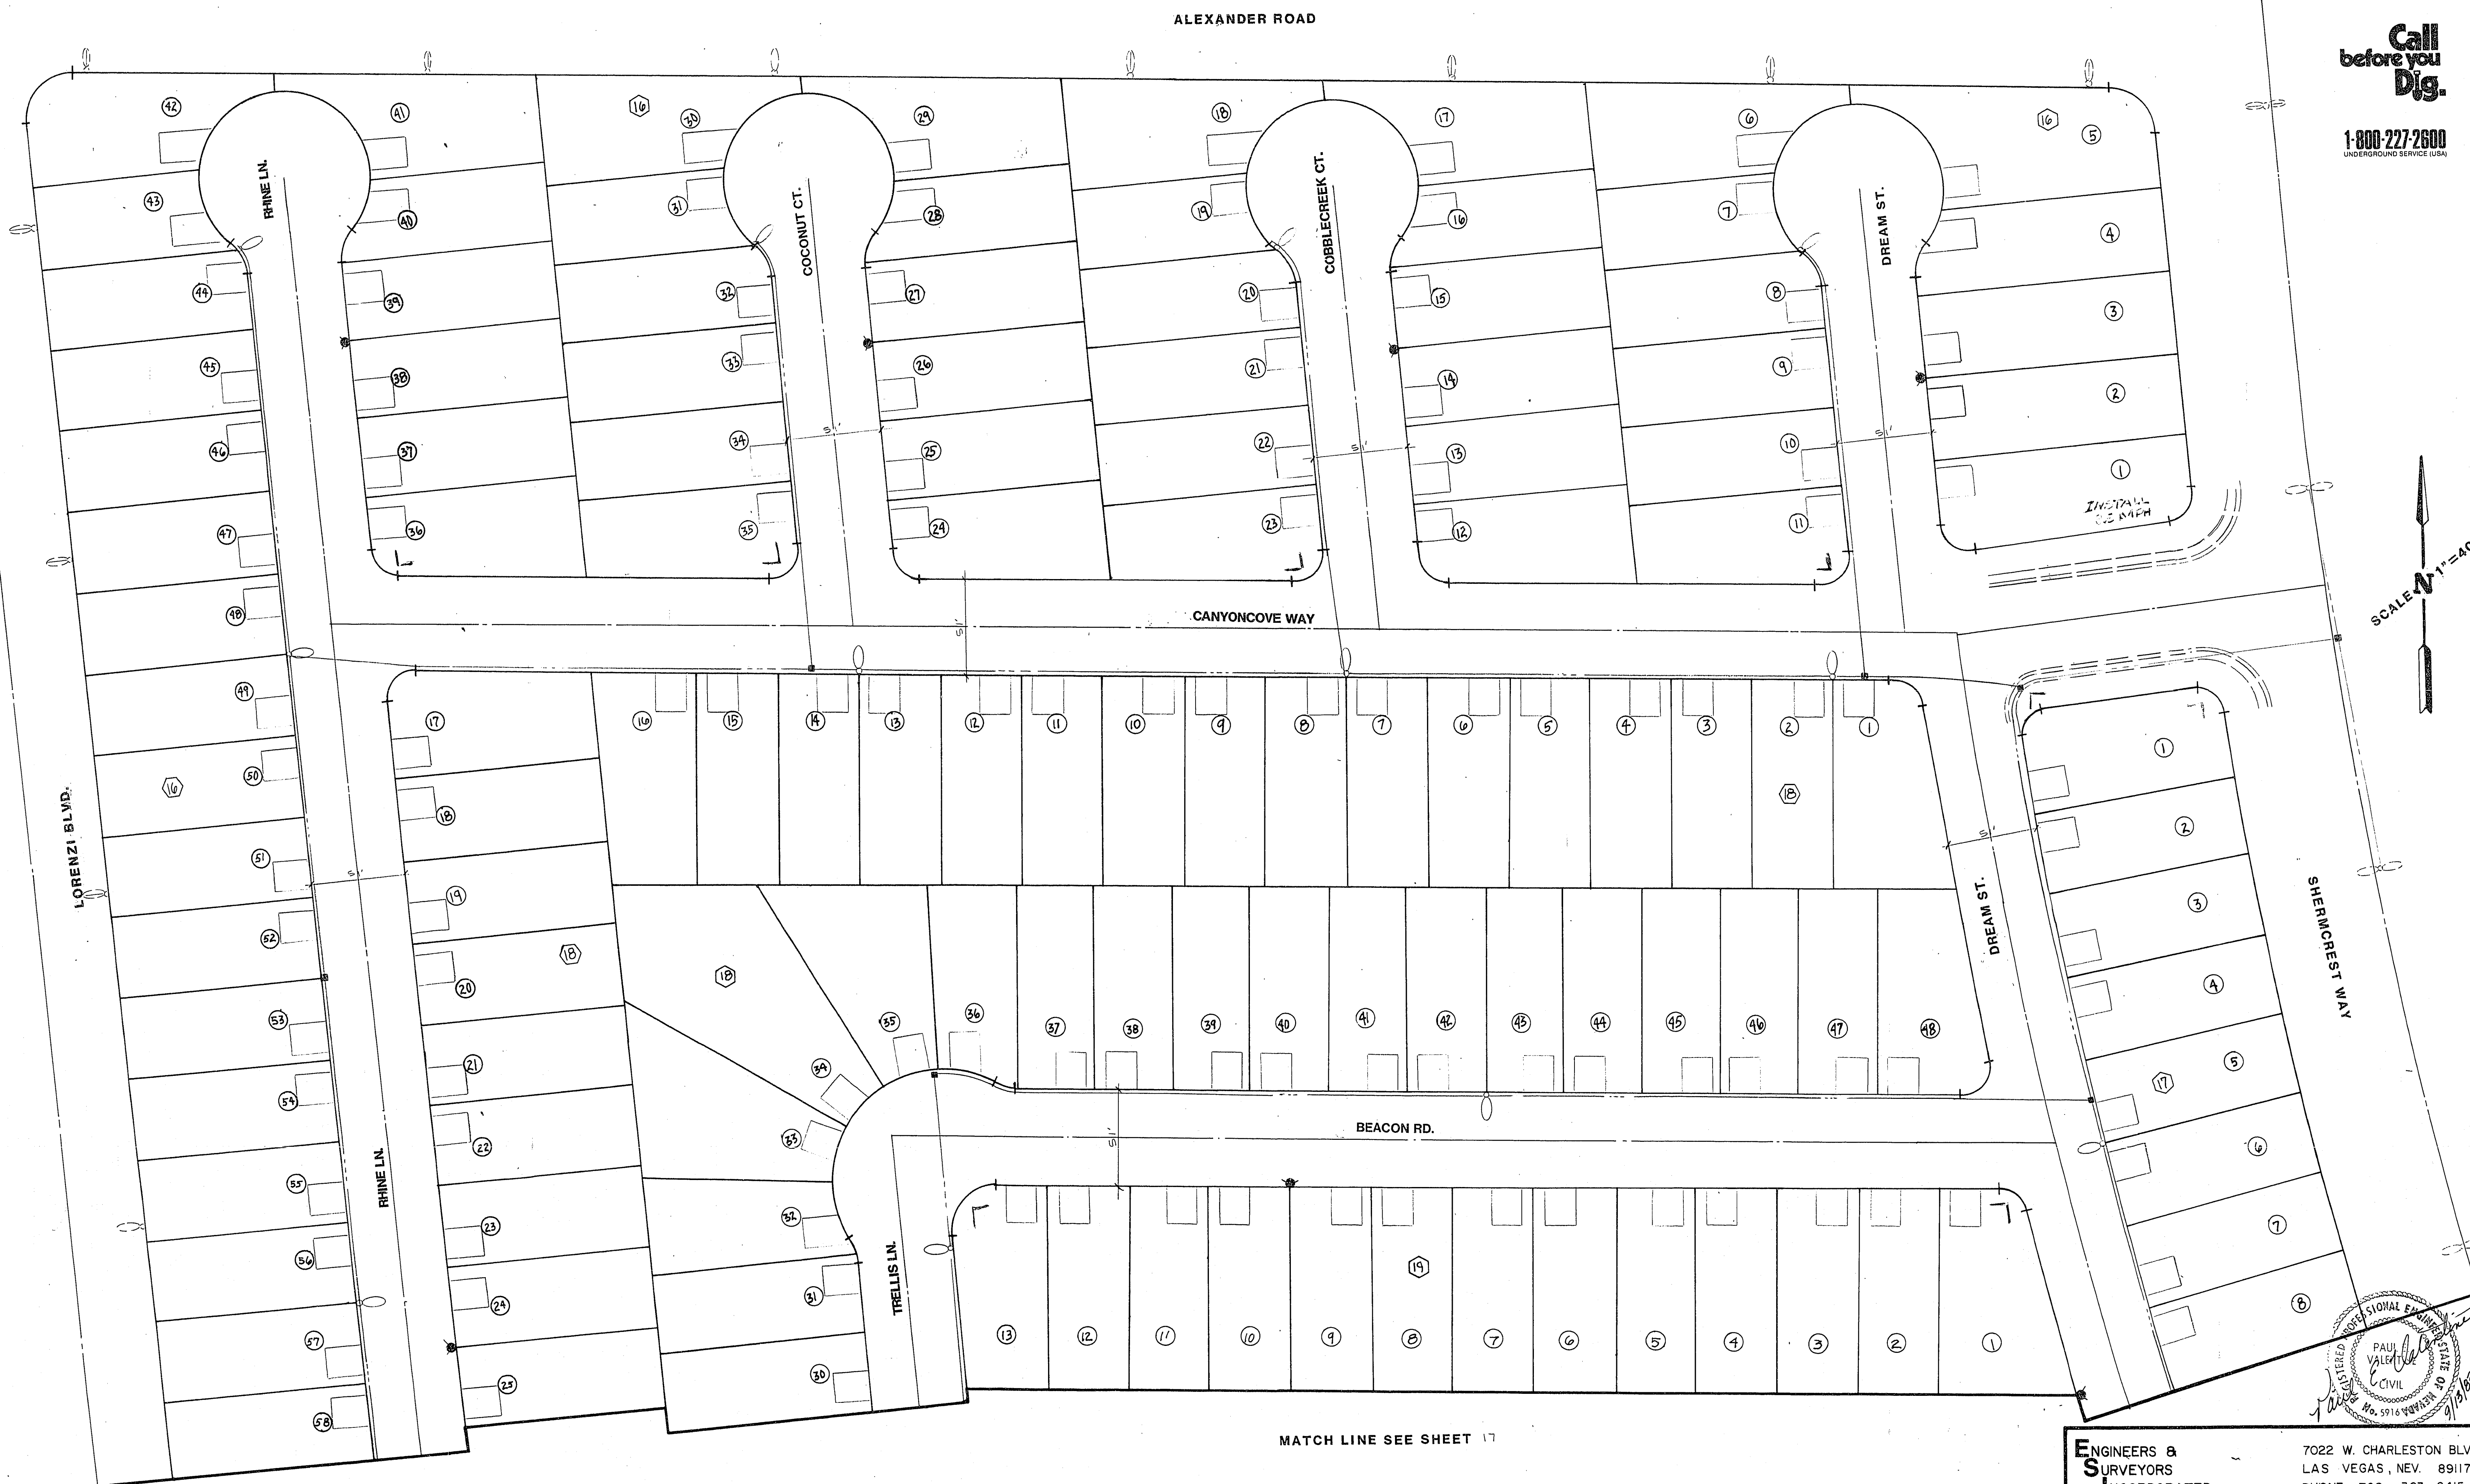


Avoid cutting underground utility lines. It's costly.


Call before you Dig.

1-800-227-2600
UNDERGROUND SERVICE, USA

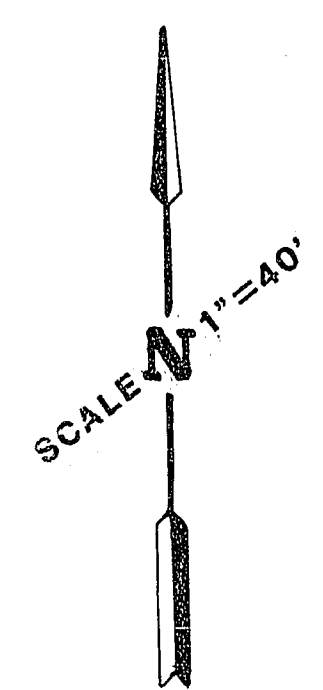

MATCH LINE SEE SHEET 17

APPROVALS:
[Signature] 10/6/83
C.L.V. CHIEF, FLOOD CONTROL & LAND DEVELOPMENT DATE
[Signature] 10/7/83
NEVADA POWER COMPANY DATE

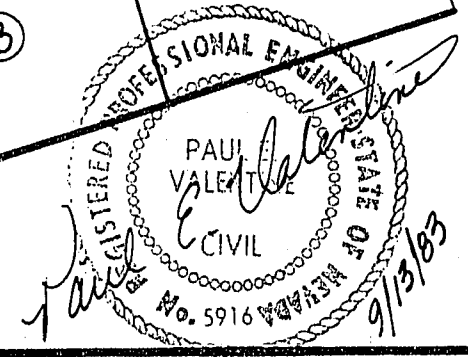

ENGINEERS & SURVEYORS INCORPORATED
7022 W. CHARLESTON BLVD.
LAS VEGAS, NEV. 89117
PHONE: 702-363-6415

**WOODCREST UNIT # 2
MASTER STREET LIGHT &
STREET SIGN PLAN**

DRWN. K.L.M.	DES. P.E.N.	CHKD. D.E.H.	DATE 04/183
WO. NO. 83-0301-24	SCALE 1"=40'	V. SCALE	SHEET 16 OF 17

2018-3398-2