



MATCH LINE

SEE SHEET 13

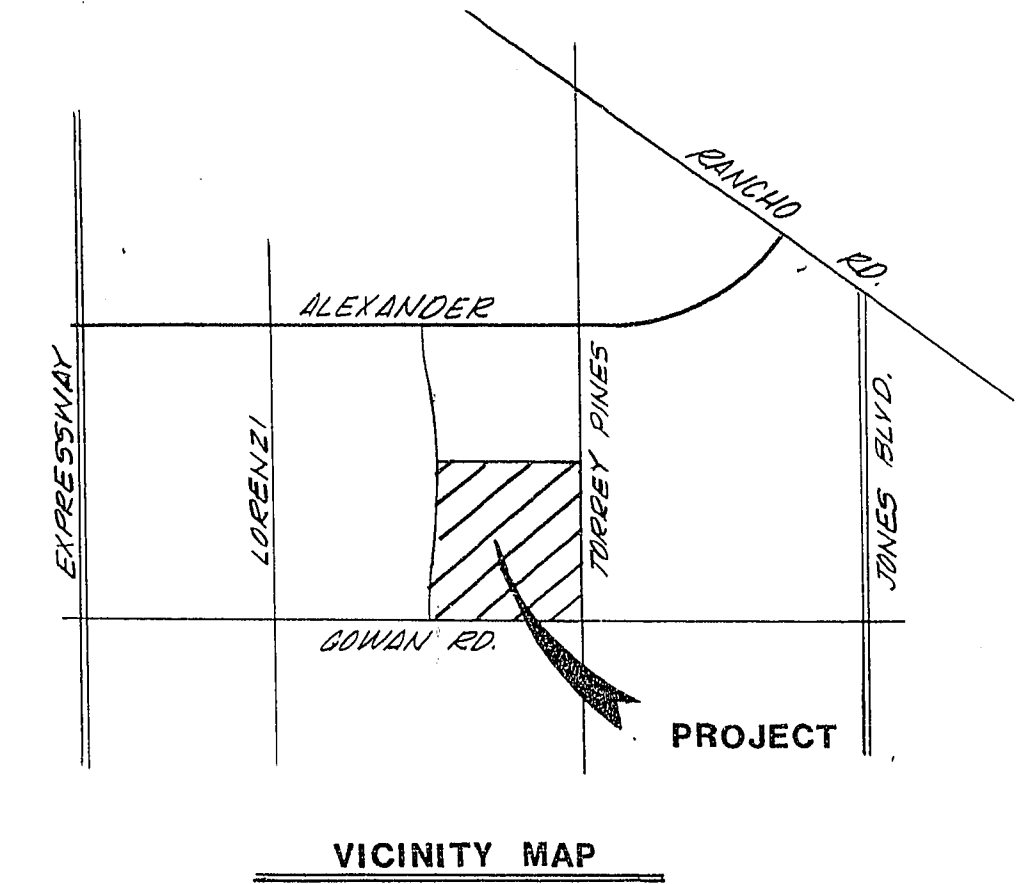

QUANTITY ESTIMATE

○	100 WATT H.P.S.	15 EA.
■	# 3 1/2 P.B.	1 EA.
---	CONDUIT	4540 L.F.
┌	STREET SIGN	3 EA.
└	STREET & STOP SIGN	2 EA.

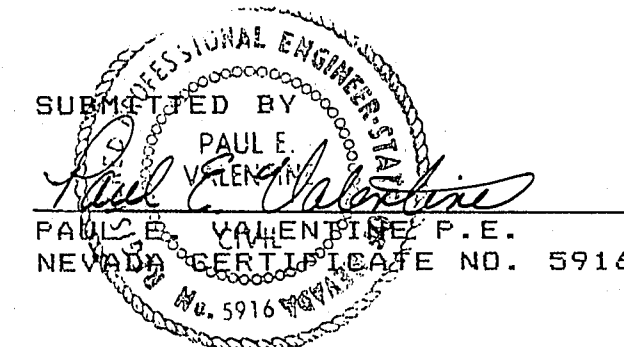

STREET LIGHT NOTES

ALL STREET LIGHTING INSTALLATIONS, EXCEPT AS NOTED ON THE STREET LIGHTING PLANS, SHALL CONFORM TO THE STANDARD DETAILS FOR STREET LIGHTING AND TRAFFIC SIGNALS DRAWINGS L-779 (INCLUDING STANDARD STREET LIGHTING NOTES) WITH REVISIONS NO LATER THAN MARCH 26, 1976. THESE INSTALLATIONS SHALL ALSO CONFORM TO THE UNIFORM STANDARD SPECIFICATIONS FOR PUBLIC WORKS CONSTRUCTION OF OFF-SITE IMPROVEMENTS, CLARK COUNTY AREA, NEVADA AND THE UNIFORM STANDARD DRAWINGS FOR PUBLIC WORKS CONSTRUCTION, CLARK COUNTY, AREA, WHERE APPLICABLE.

APPROVALS:

10/4/83
C.L.V. CHIEF, FLOOD CONTROL & LAND DEVELOPMENT DATE
10/7/83
NEVADA POWER COMPANY DATE

ENGINEERS & SURVEYORS INCORPORATED		7022 W. CHARLESTON BLVD. LAS VEGAS, NV 89117 PHONE: (702) 363-6415	
WOODCREST UNIT # 4 MASTER STREET LIGHT & STREET SIGN PLAN			
DRWN. K.L.M.	DES. P.E.V.	CHKD. D.E.K.	DATE 9/13/83
WO.NO. 830301-4	H.SCALE 1"=40'	V.SCALE —	SHEET 14 OF 14

6-9-15 2078-3348-4