

WEST PORTION - PINE # 2

EAST PORTION - PINE # 2

WEST PORTION - PINE # 1

352	374	396	418	440
351	373	395	417	439
350	372	394	416	438
349	371	393	415	437
348	370	392	414	436
347	369	391	413	435
346	368	390	412	434
345	367	389	411	433
344	366	388	410	432
343	365	387	409	431
342	364	386	408	430

462	484	506	528	550
461	483	505	527	549
460	482	504	526	548
459	481	503	525	547
458	480	502	524	546
457	479	501	523	545
456	478	500	522	544
455	477	499	521	543
454	476	498	520	542
453	475	497	519	541
452	474	496	518	540

341	363	385	407	429
340	362	384	406	428
339	361	383	405	427
338	360	382	404	426
337	359	381	403	425
336	358	380	402	424
335	357	379	401	423
334	356	378	400	422
333	355	377	399	421
332	354	376	398	420
331	353	375	397	419


451	473	495	517	539
450	472	494	516	538
449	471	493	515	537
448	470	492	514	536
447	469	491	513	535
446	468	490	512	534
445	467	489	511	533
444	466	488	510	532
443	465	487	509	531
442	464	486	508	530
441	463	485	507	529

CENTRAL

DRIVE

DRIVE

SYCAMORE

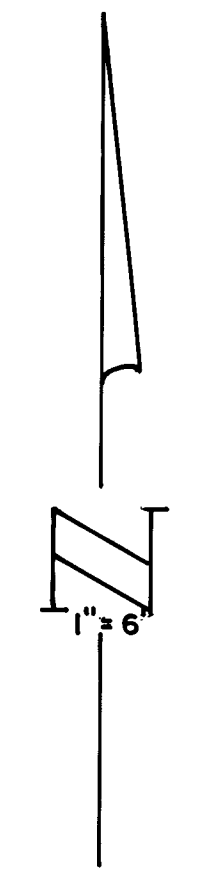

26-13-43

Department of Public Services Engineering Design Division	Scale (h) 1" = 6' Scale (v) 1" = 3' Date 11 / 3 / 88 Design by W.A.	W.A. Date 11 / 3 / 88 Drawn by NORMA GOMEZ	Revisions	Date
WOODLAWN CEMETERY 4' X 9' PLOTS		PINE # 1 EAST PORTION		
		Drawing no. 686 - 13 8		