


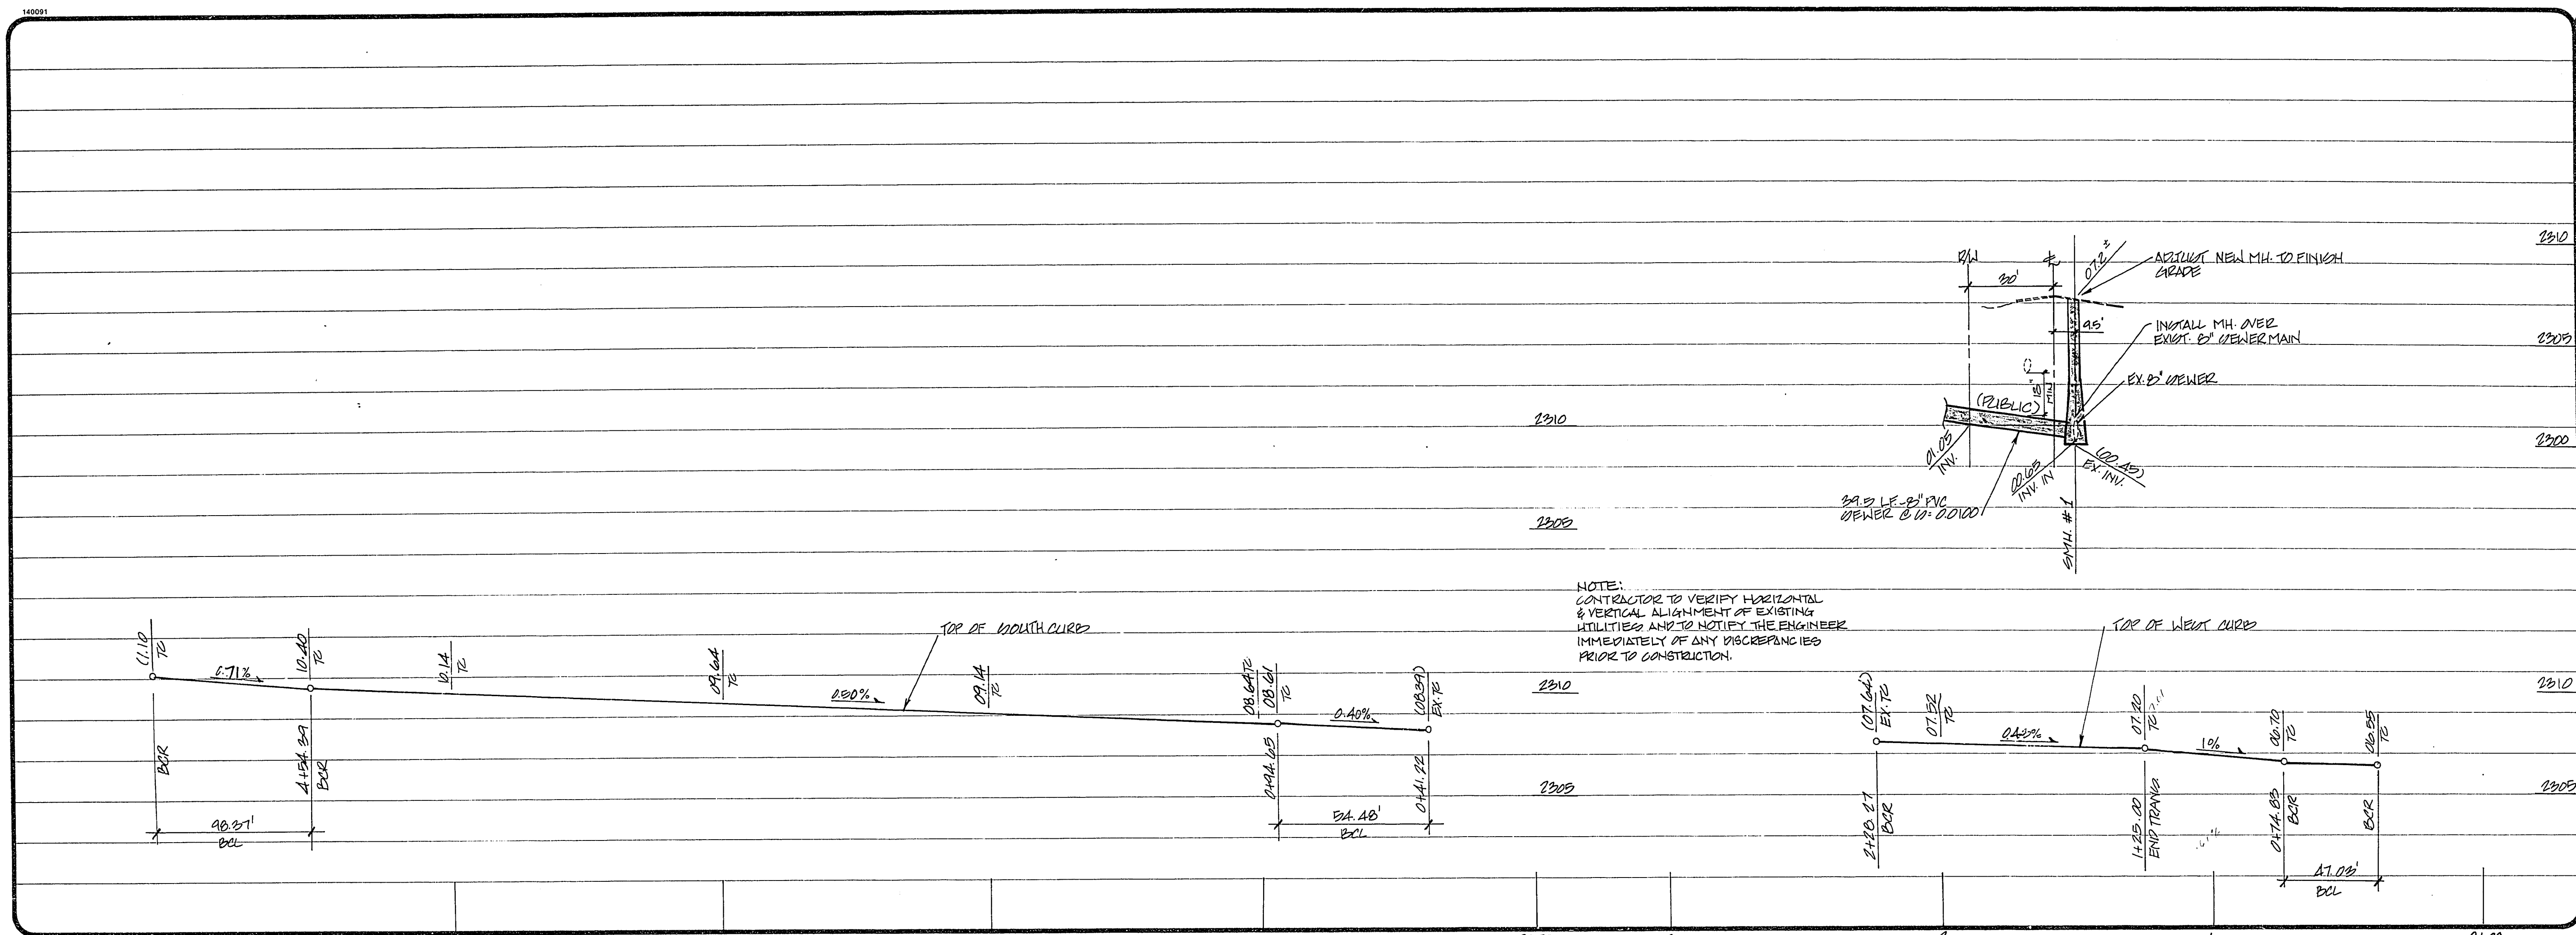


1	5/13/93	WJR	REV. PER CIV. COMMENTER
2	4-11-93	JS	REV. PER CIV. CHECK FEINTS

**DURABLE HOMES
CITY OF LAS VEGAS, NEVADA**




CONSULTING ENGINEERS • PLANNERS • LAND SURVEYORS
2727 SOUTH RAINBOW BOULEVARD
LAS VEGAS, NEVADA 89102-5148 PHONE (702) 873-7550 FAX (702) 362-2597

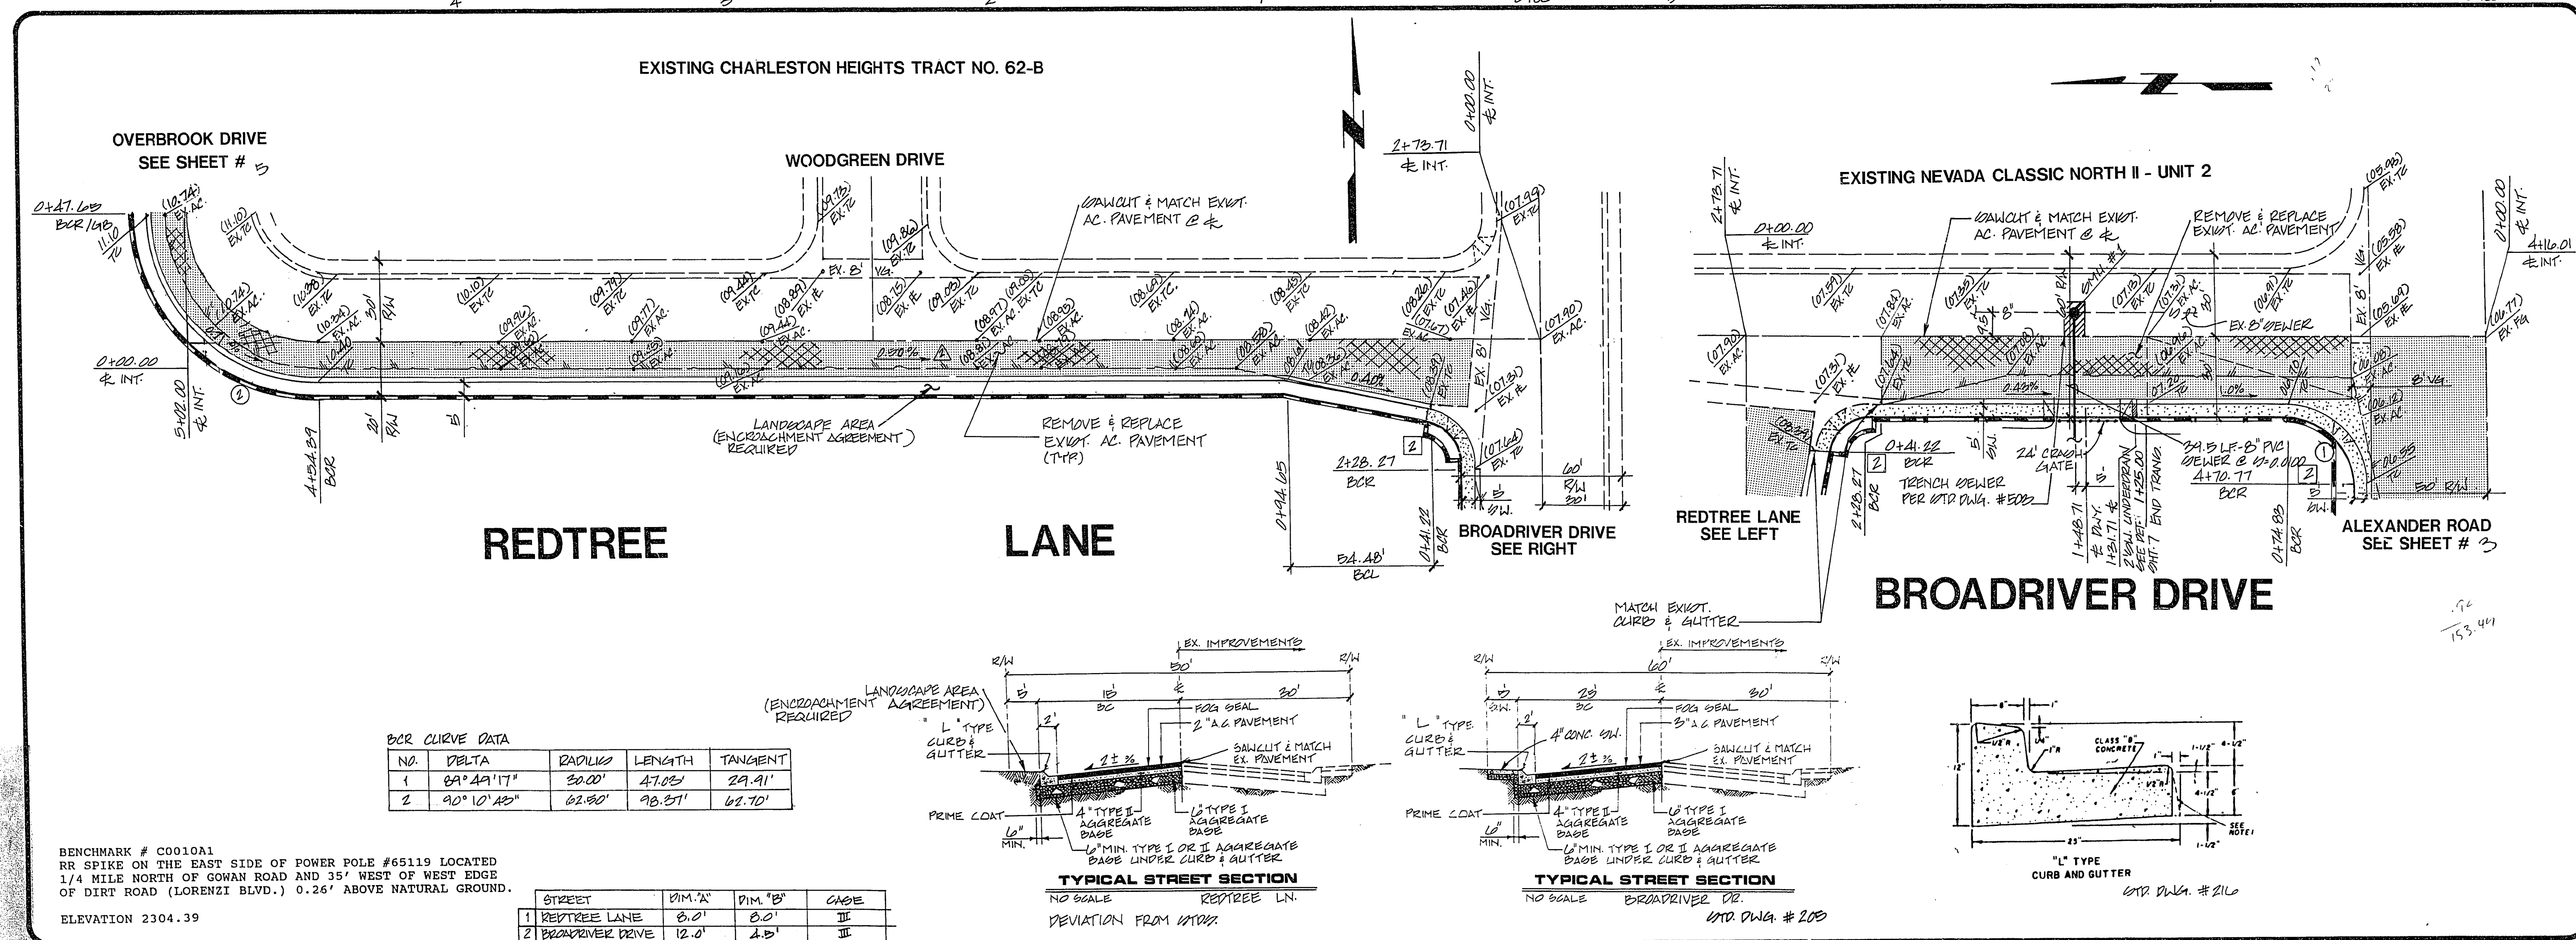

STREET PLAN & PROFILE

REDTREE LANE / BROADRIVER DRIVE

LAS HADAS TOWNHOMES

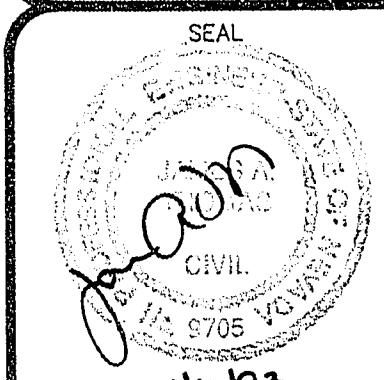

WO NO. 4323

BY **WJR**

DATE 1/93

SCALE HORIZ. 1" = 100'
VERT. 1" = 100'

SHEET 4

107-49 107-V2112