
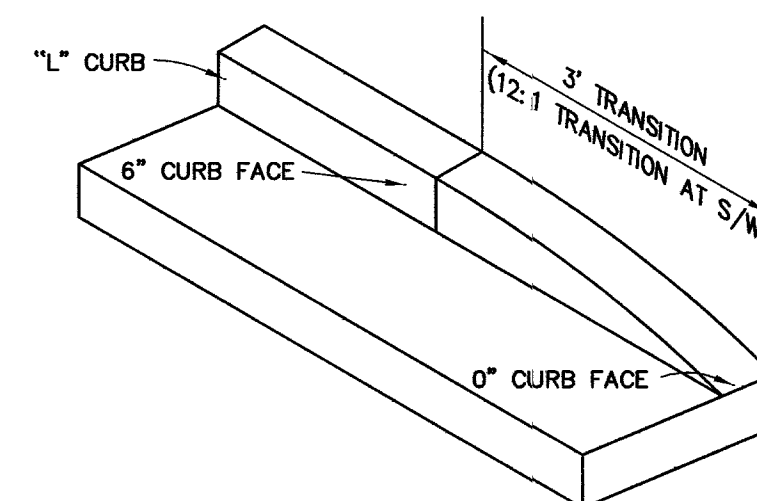
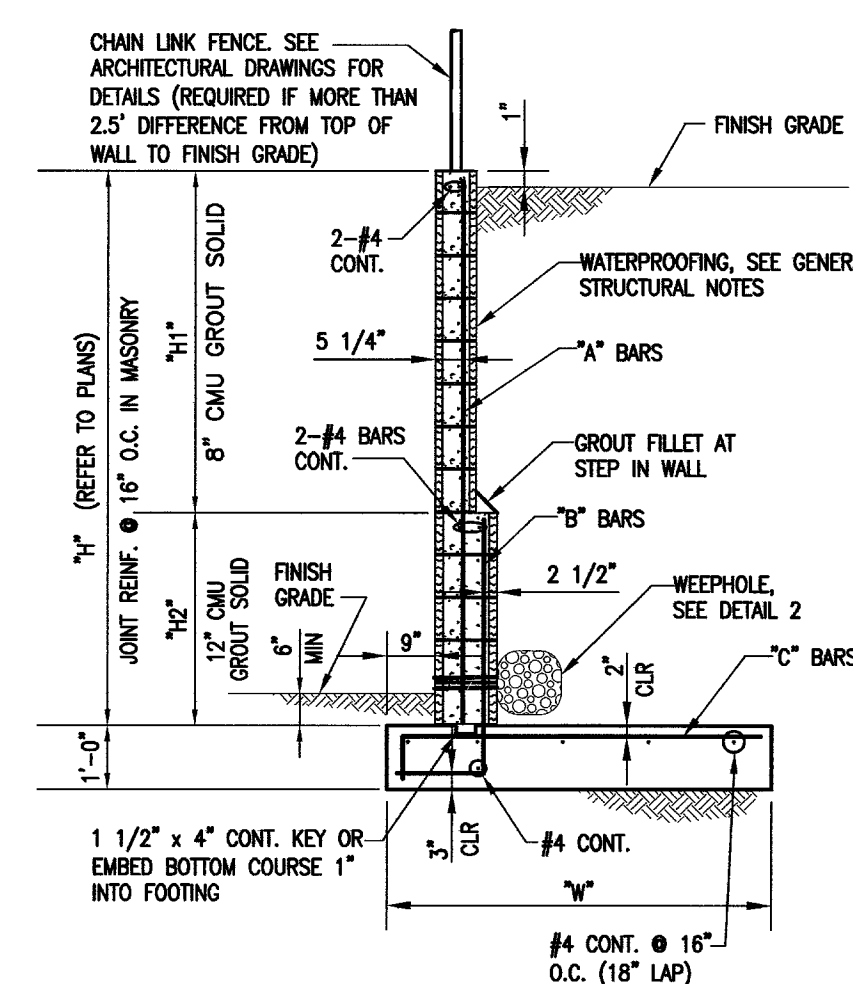
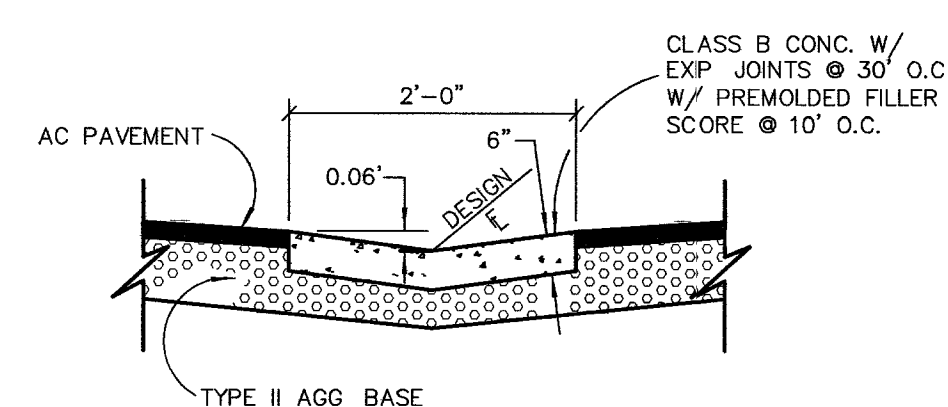
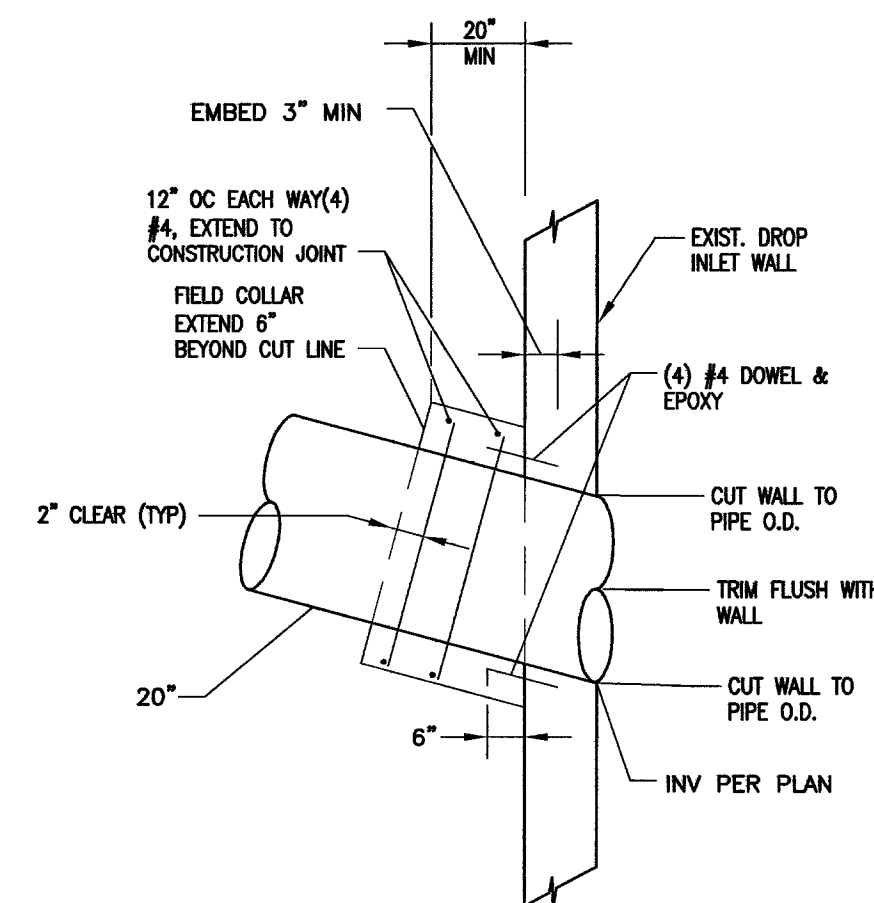


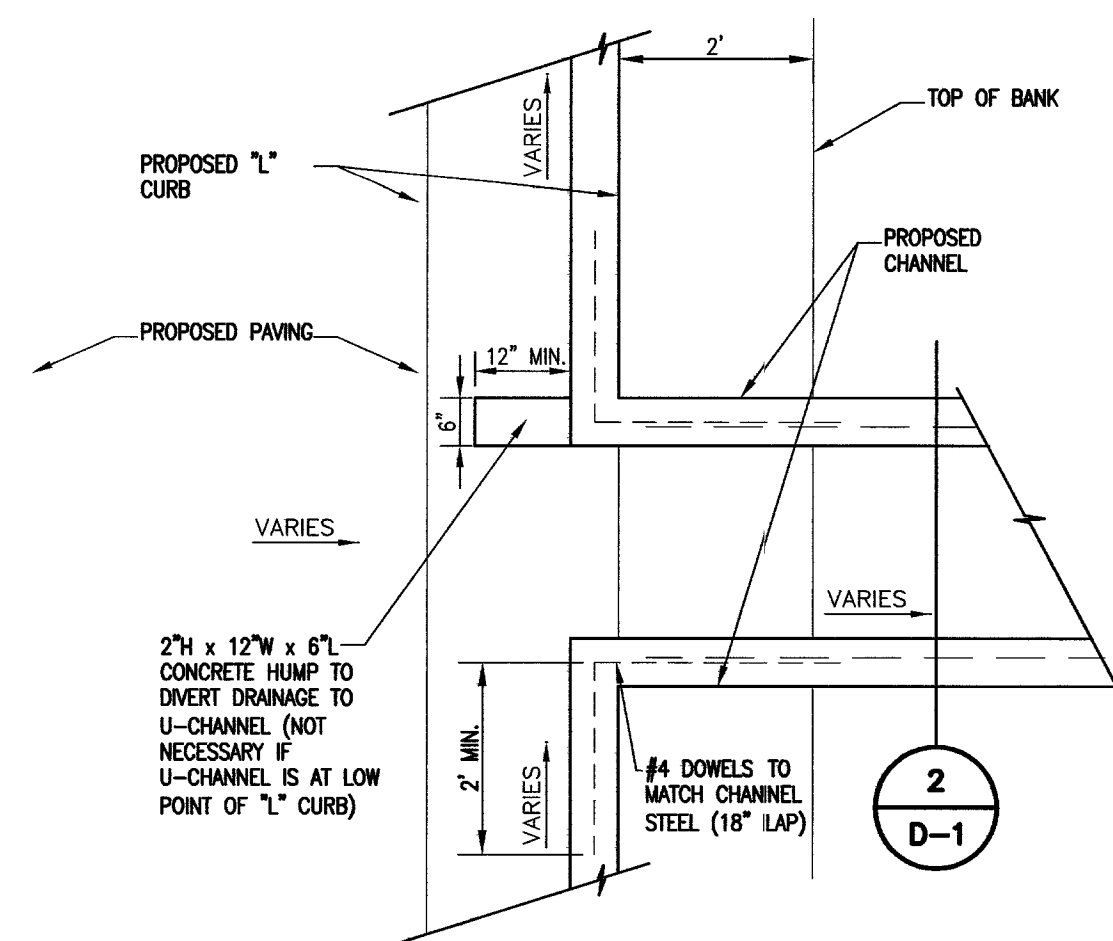

DIMENSIONS				"A"	"B"	"C"
H	H1	H2	W	BARS	BARS	BARS
WALLS NOT REQUIRING SPECIAL INSPECTION						
2'-0"	2'-0"	—	2'-0"	#4 @ 48"	#4 @ 48"	#4 @ 24"
2'-8"	2'-8"	—	2'-3"	#4 @ 48"	#4 @ 48"	#4 @ 24"
3'-4"	3'-4"	—	2'-6"	#4 @ 48"	#5 @ 48"	#4 @ 24"
4'-0"	4'-0"	—	2'-9"	#4 @ 48"	#5 @ 24"	#4 @ 24"
4'-8"	4'-8"	—	3'-3"	#4 @ 48"	#5 @ 24"	#4 @ 24"
WALLS REQUIRING SPECIAL INSPECTION						
5'-4"	5'-4"	—	3'-9"	#4 @ 48"	#5 @ 16"	#4 @ 16"
6'-0"	6'-0"	—	4'-3"	#5 @ 48"	#5 @ 8"	#5 @ 16"
6'-8"	4'-0"	2'-8"	4'-9"	#5 @ 32"	#5 @ 16"	#5 @ 16"
7'-4"	4'-8"	2'-6"	5'-0"	#5 @ 24"	#5 @ 8"	#5 @ 16"
8'-0"	4'-4"	3'-8"	5'-6"	#5 @ 16"	#5 @ 8"	#5 @ 16"
8'-8"	6'-0"	2'-8"	5'-8"	#5 @ 8"	#5 @ 8"	#5 @ 16"

* FOR THIS HEIGHT WALL THE "A" BARS MAY BE ELIMINATED BY EXTENDING THE "B" BARS TO THE TOP OF THE WALL.

** WHEN "H2" DOES NOT EXIST, LOCATE THE "B" BARS IN THE SAME POSITION AS THE "A" BARS. EXTEND THE "B" BARS INTO THE MASONRY WALL 2'-0" MINIMUM FOR A #4 BAR AND 2'-6" MINIMUM FOR A #5 BAR

RETAINING WALL
NOT TO SCALE ONSITE WALLS

BASIS OF BEARINGS

N 24°55'16" E BEING THE BEARING OF THE CENTERLINE
OF GRAND CENTRAL PARKWAY, LYING WITHIN THE N.E. 1/4 OF SECTION
33, TOWNSHIP 20 SOUTH, RANGE 61 EAST, M.D.M., CLARK COUNTY,
NEVADA AS SHOWN BY MAP THEREOF ON FILE
ON BOOK 53, PAGE 61 OF PLATS IN THE
CLARK COUNTY RECORDER'S OFFICE, CLARK COUNTY, NEVADA.

BENCHMARK

CITY OF LAS VEGAS BENCHMARK NO. 2LV01 33C4, RIVET AND PLATE
TOP OF CURB AT THE S.W. CORNER OF THE INTERSECTION OF ALTA D
AND MARTIN LUTHER KING BLVD.
NAVD 88 CITY OF LAS VEGAS ELEVATION (1992)= 2046.76 (F)
CORRECTION TO CITY OF LAS VEGAS DATUM (2002): SUBTRACT 0.17
FROM 1992 DATUM