


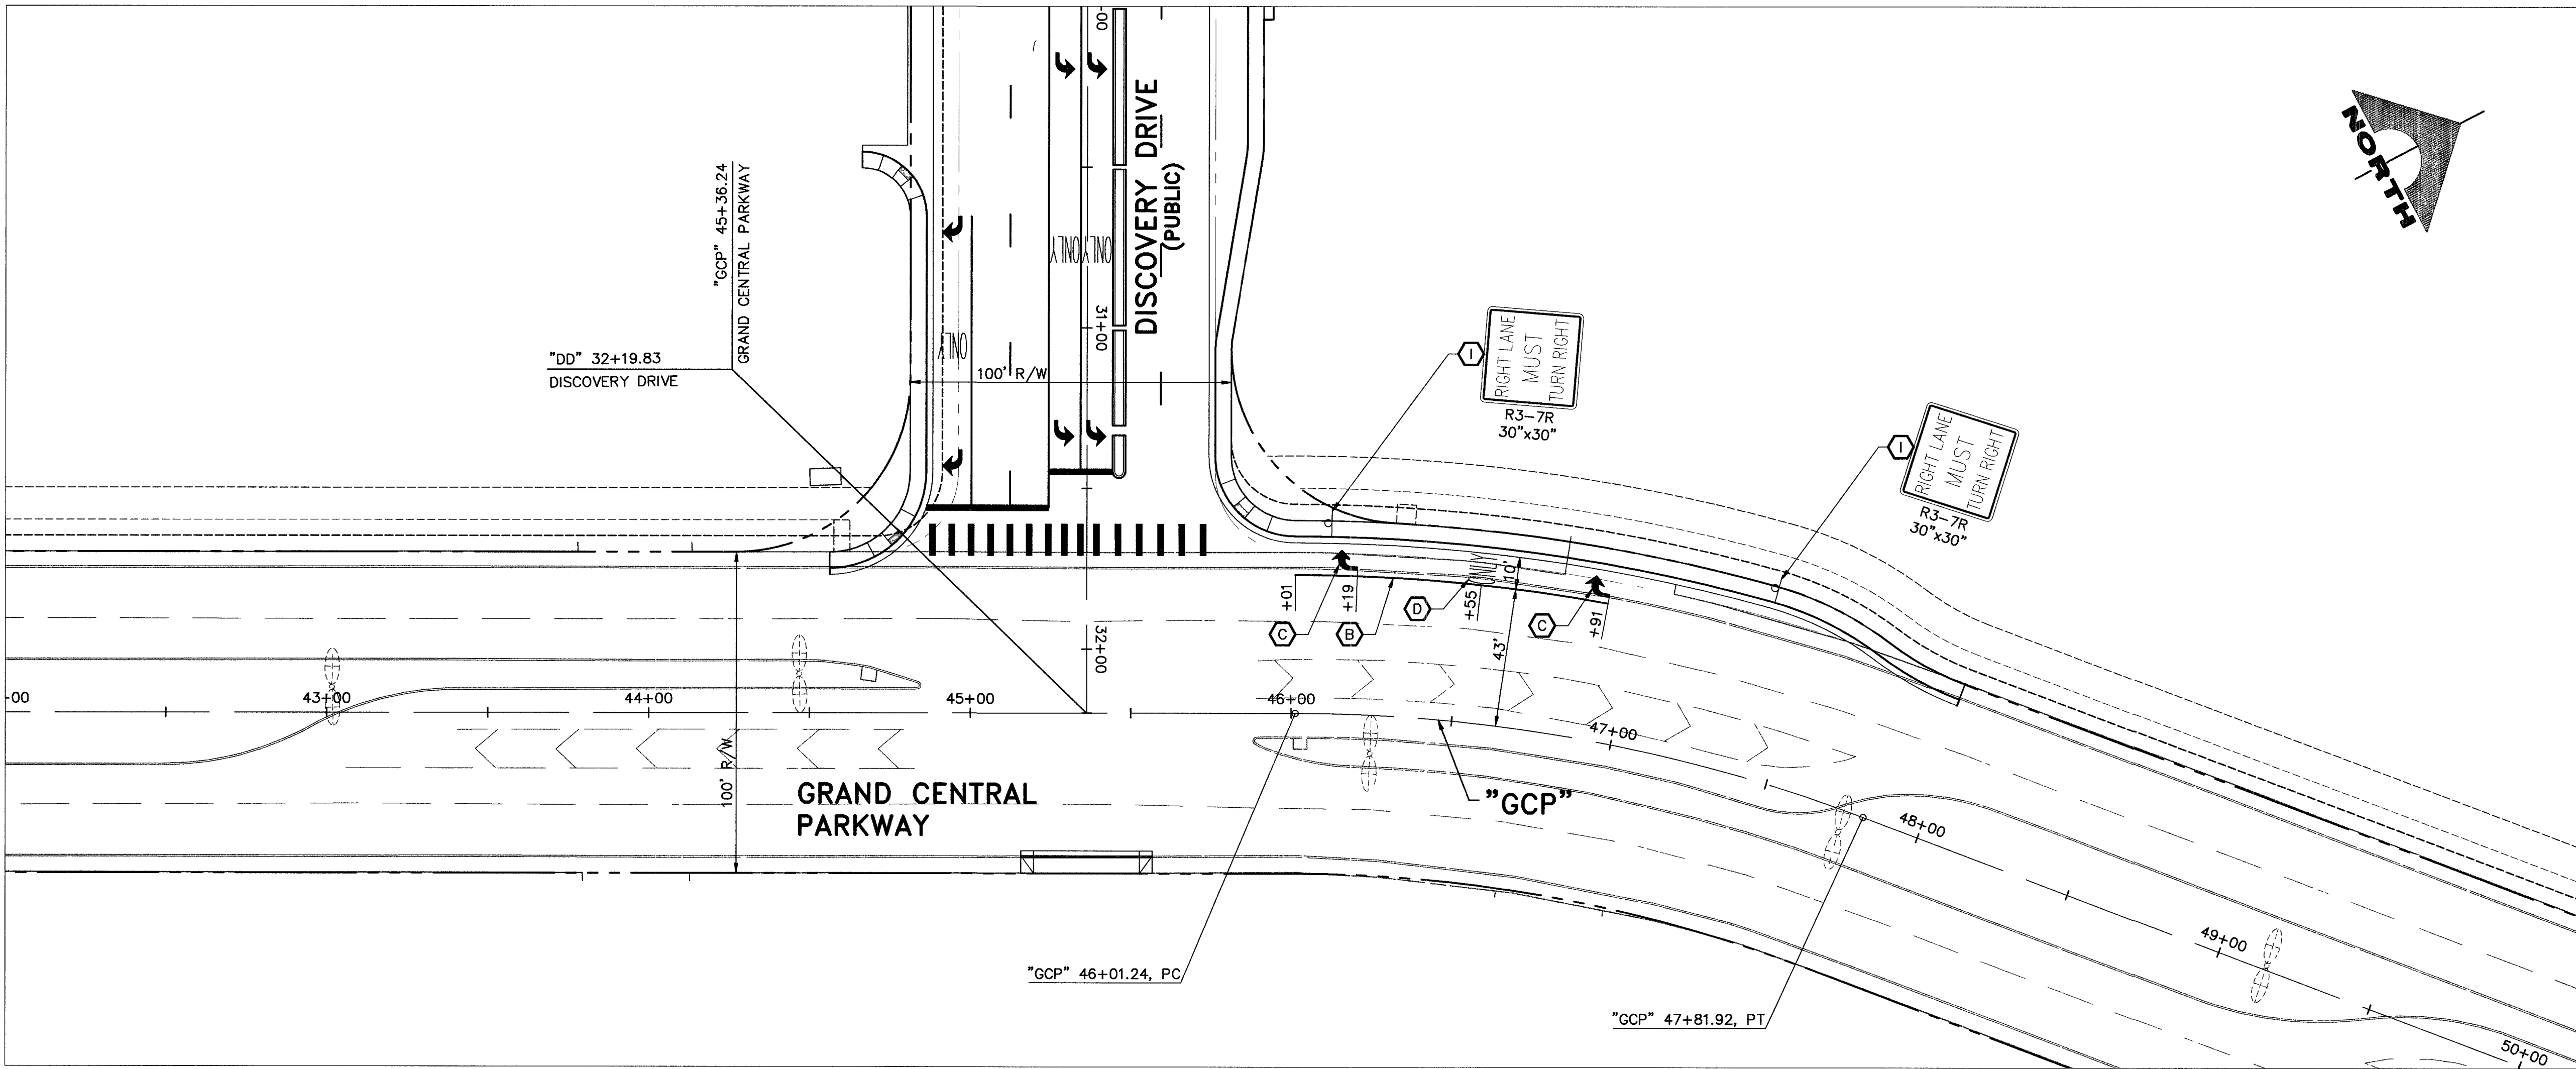


TRAFFIC NOTES

- A TYPE 4 LANE LINE (RPM) (STD. DWG. NO. 244A)
- B STORAGE LANE LINE (RPM) (STD. DWG. NO. 246A)
- C WHITE PAVEMENT ARROW (PMF - TYPE I)
- D WHITE PAVEMENT "ONLY" (PMF - TYPE I)
- E MEDIAN NOSE MARKINGS (STD. DWG. NO. 248)
- F 24-INCH WHITE STOP LINE (PMF - TYPE I)
- G CROSSWALK (PMF - TYPE I) (STD. DWG. NO. 254A)
- H TYPE 2 CENTERLINE (STD. DWG. NO. 244)
- I INSTALL NEW SIGN



NOTE:

1. LANE DIMENSIONS ARE TO EDGE OF PAVEMENT, LIP OF CURB & GUTTER OR FACE OF MEDIAN CURB, UNLESS OTHERWISE NOTED
2. MEDIAN PAINT SHALL BE REFLECTIVE
3. PAVEMENT MARKINGS AND SIGNS SHALL BE INSTALLED ON GRAND CENTRAL PARKWAY.

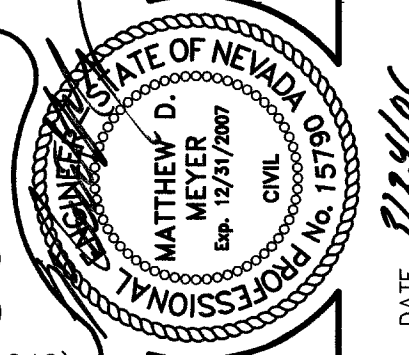


G. C. WALLACE, INC.
Engineers/Planners/Surveyors
1555 SOUTH RAINBOW BLVD / LAS VEGAS, NEVADA 89146
TELEPHONE: (702) 804-2000 • FAX: (702) 804-2299
G:\619-2853\dwg\improv\gd_104.dwg wlfllms

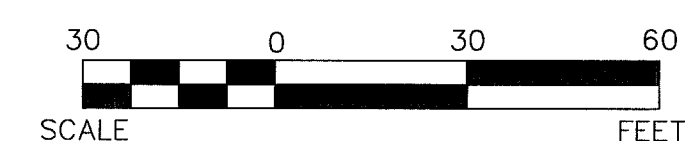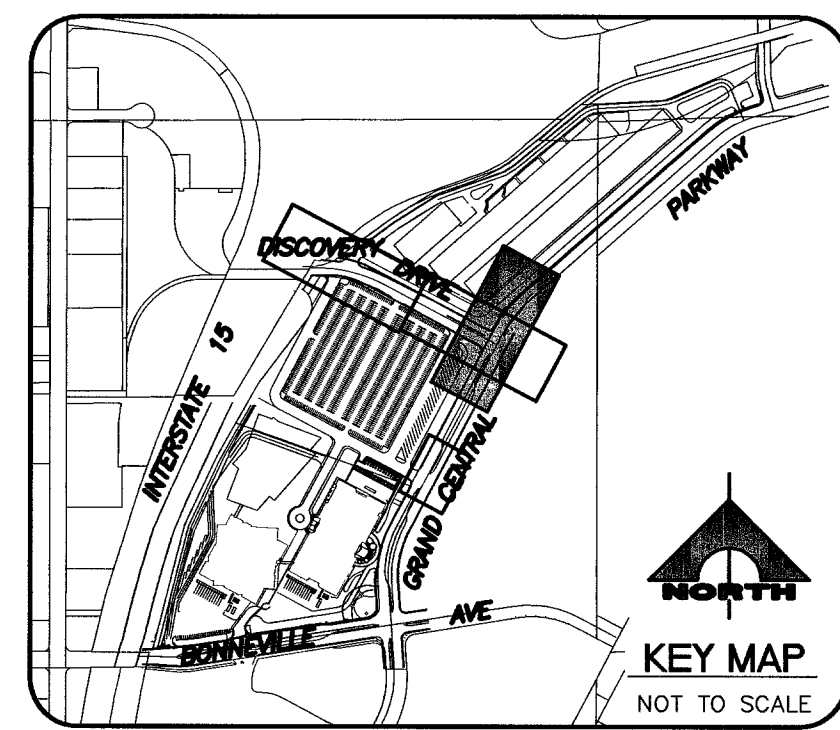

CALL BEFORE YOU DIG.
1-800-227-2600
UNDERGROUND SERVICE (USA)

Call before you Dig.
1-800-227-2600
UNDERGROUND SERVICE (USA)

ADDED NEW SHEET

90343

WORLD MARKET CENTER
WMC ASSOCIATES, LLC
PERMANENT SIGNING AND STRIPING PLAN
"GCP" 44+56.24 TO "GCP" 47+96.92
DRAWING
T-4
32A OF 35 SHTS