


APN 139-34-110-003
EXISTING PARKWAY CENTER
PER CLV DWG. #107Y-422'

WATER NOTES

1. INSTALL 10"x10"x6" TEE PER UDACS PLATE NO. 5.
2. INSTALL 8" PVC WATER (FIRE SPRINKLER) LINE
3. INSTALL 6" PVC WATER (FIRE HYDRANT) LINE.
4. INSTALL 90° BEND (SAME SIZE AS LINE).
5. INSTALL FIRE HYDRANT ASSEMBLY PER UDACS PLATE NO. 7 WITH 6" WATER LINE AND 6" GATE VALVE.
6. INSTALL 12"x12"x10" WJ TAPPING SLEEVE W/10" TAPPING VALVE PER UDACS PLATE NO. 22.
7. INSTALL CAP (SAME SIZE AS LINE).
8. INSTALL 10" PVC WATER MAIN
9. INSTALL 5" SWEEP BEND (SAME SIZE AS LINE).
10. INSTALL 115° BEND (SAME SIZE AS LINE)
11. INSTALL 22.5° BEND (SAME SIZE AS LINE)
12. INSTALL 45° BEND (SAME SIZE AS LINE).
13. INSTALL 10"x10"x10" TEE PER UDACS PLATE NO. 5.
14. INSTALL 10" GATE VALVE.
15. INSTALL 10" DCDA PER UDACS PLATE NO. 11C
16. INSTALL 6" FIRE DEPARTMENT CONNECTION SEE DETAIL 1 SHEET U-4
17. INSTALL 6" NON-SLAM CHECK VALVE SEE DETAIL 1 SHEET U-4
18. INSTALL 8" GATE VALVE.
19. INSTALL 8"x8"x8" TEE PER UDACS PLATE NO. 5
20. INSTALL 6" PVC WATER (FIRE DEPARTMENT CONN.) LINE.
21. INSTALL 8"x6" REDUCER
22. INSTALL TEMP. CAP (SAME SIZE AS LINE). FIRE SPRINKLE EXTRACTOR TO BE CONNECT TO FIRE SPRINKLER STUB AND EXTEND RISER COORDINATE EXACT SIZE AND LOCATION OF RISER WITH TEST SPINDLE CONT.
23. INSTALL WATER MAIN UNDER STORM DRAIN PER UDACS 2:19.02 B. 3)
24. INSTALL WATERMAIN UNDER DRY UTILITIES. MAINTAIN PROPER CLEARANCES.

FIRE LANE LEGEND

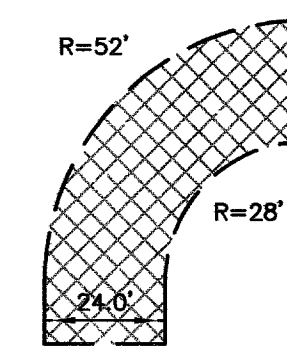

INDICATES ONSITE FIRE LANE LIMITS OF
24.0' WITH TYPICAL TURNING RADIUS.

ATES RED PAINTED CURB WITH "NO PARKING"
PAINTED EVERY 50 FT.

BASIS OF BEARINGS

N 24°55'16" E BEING THE BEARING OF THE CENTERLINE
OF GRAND CENTRAL PARKWAY, LYING WITHIN THE N.E. 1/4 OF SECTION
33, TOWNSHIP 20 SOUTH, RANGE 61 EAST, M.D.M., CLARK COUNTY,
NEVADA AS SHOWN BY MAP THEREOF ON FILE
ON BOOK 53, PAGE 61 OF PLATS IN THE
CLARK COUNTY RECORDER'S OFFICE, CLARK COUNTY, NEVADA.



BENCHMARK

CITY OF LAS VEGAS BENCHMARK NO. 2LV01 33C4, RIVET AND PLATE IN
TOP OF CURB AT THE S.W. CORNER OF THE INTERSECTION OF ALTA DR
AND MARTIN LUTHER KING BLVD.
NAVD 88 CITY OF LAS VEGAS ELEVATION (1992)= 2046.76 (F)
CORRECTION TO CITY OF LAS VEGAS DATUM (2002): SUBTRACT 0.17'
FROM 1992 DATUM

Avoid cutting underground utility lines. It's costly.

Call
before you
Dig.

1-800-227-2600

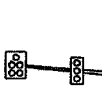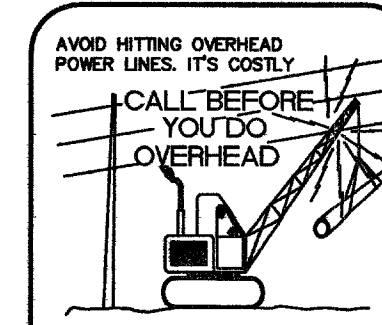

HIGH TRAFFIC UNDERGROUND
 TRAFFIC SIGNAL SYSTEM
 AND STREET LIGHT SYSTEM
 IT'S COSTS

CALL BEFORE
 YOU DO
 UNDERGROUND

Call before you dig
 UnderGround

1-702-455-7511
 CLARK COUNTY TRINITY OPERATIONS
 1-702-320-6611

APPROVED FOR CONSTRUCTION



CITY OF LAS VEGAS FIRE DEPT

APPROVED FOR CONSTRUCTION

LAS VEGAS VALLEY WATER DIST.
PROJ. # 110604

WORLD MARKET CENTER

PHASE 1A

UTILITY AND FIRE LANE PLAN 2

DRAWING
U-2

13 OF 35 SHOTS