

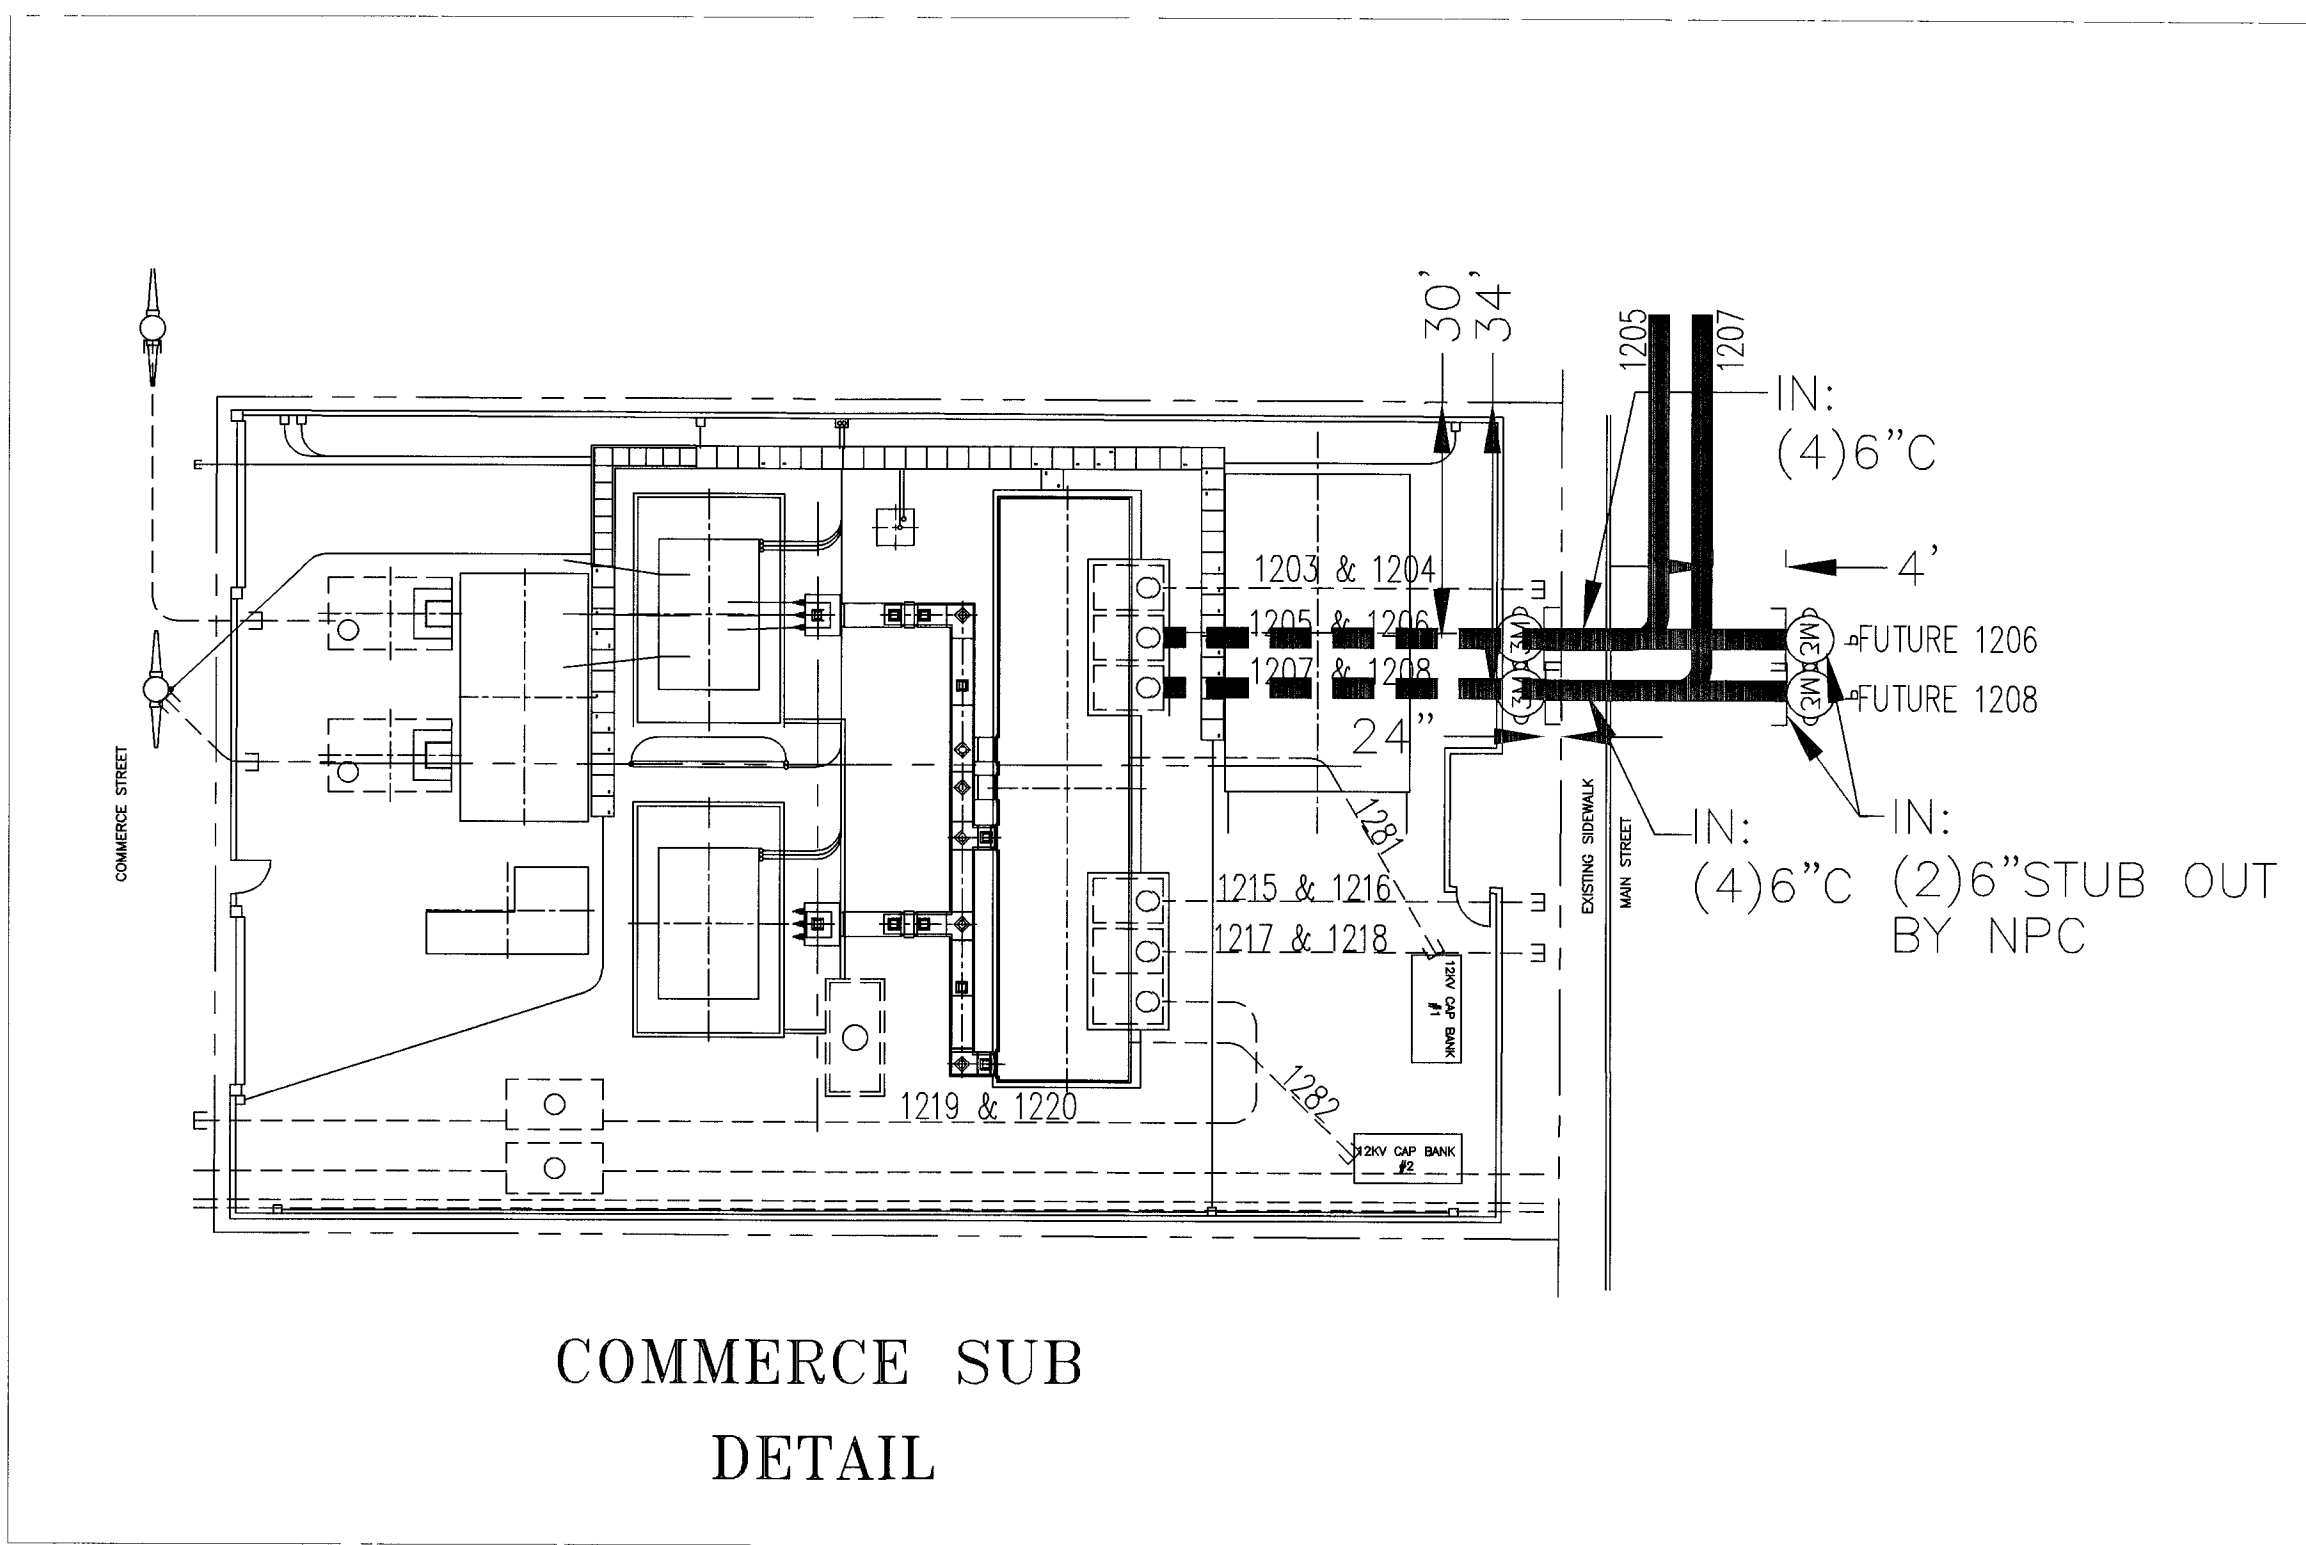


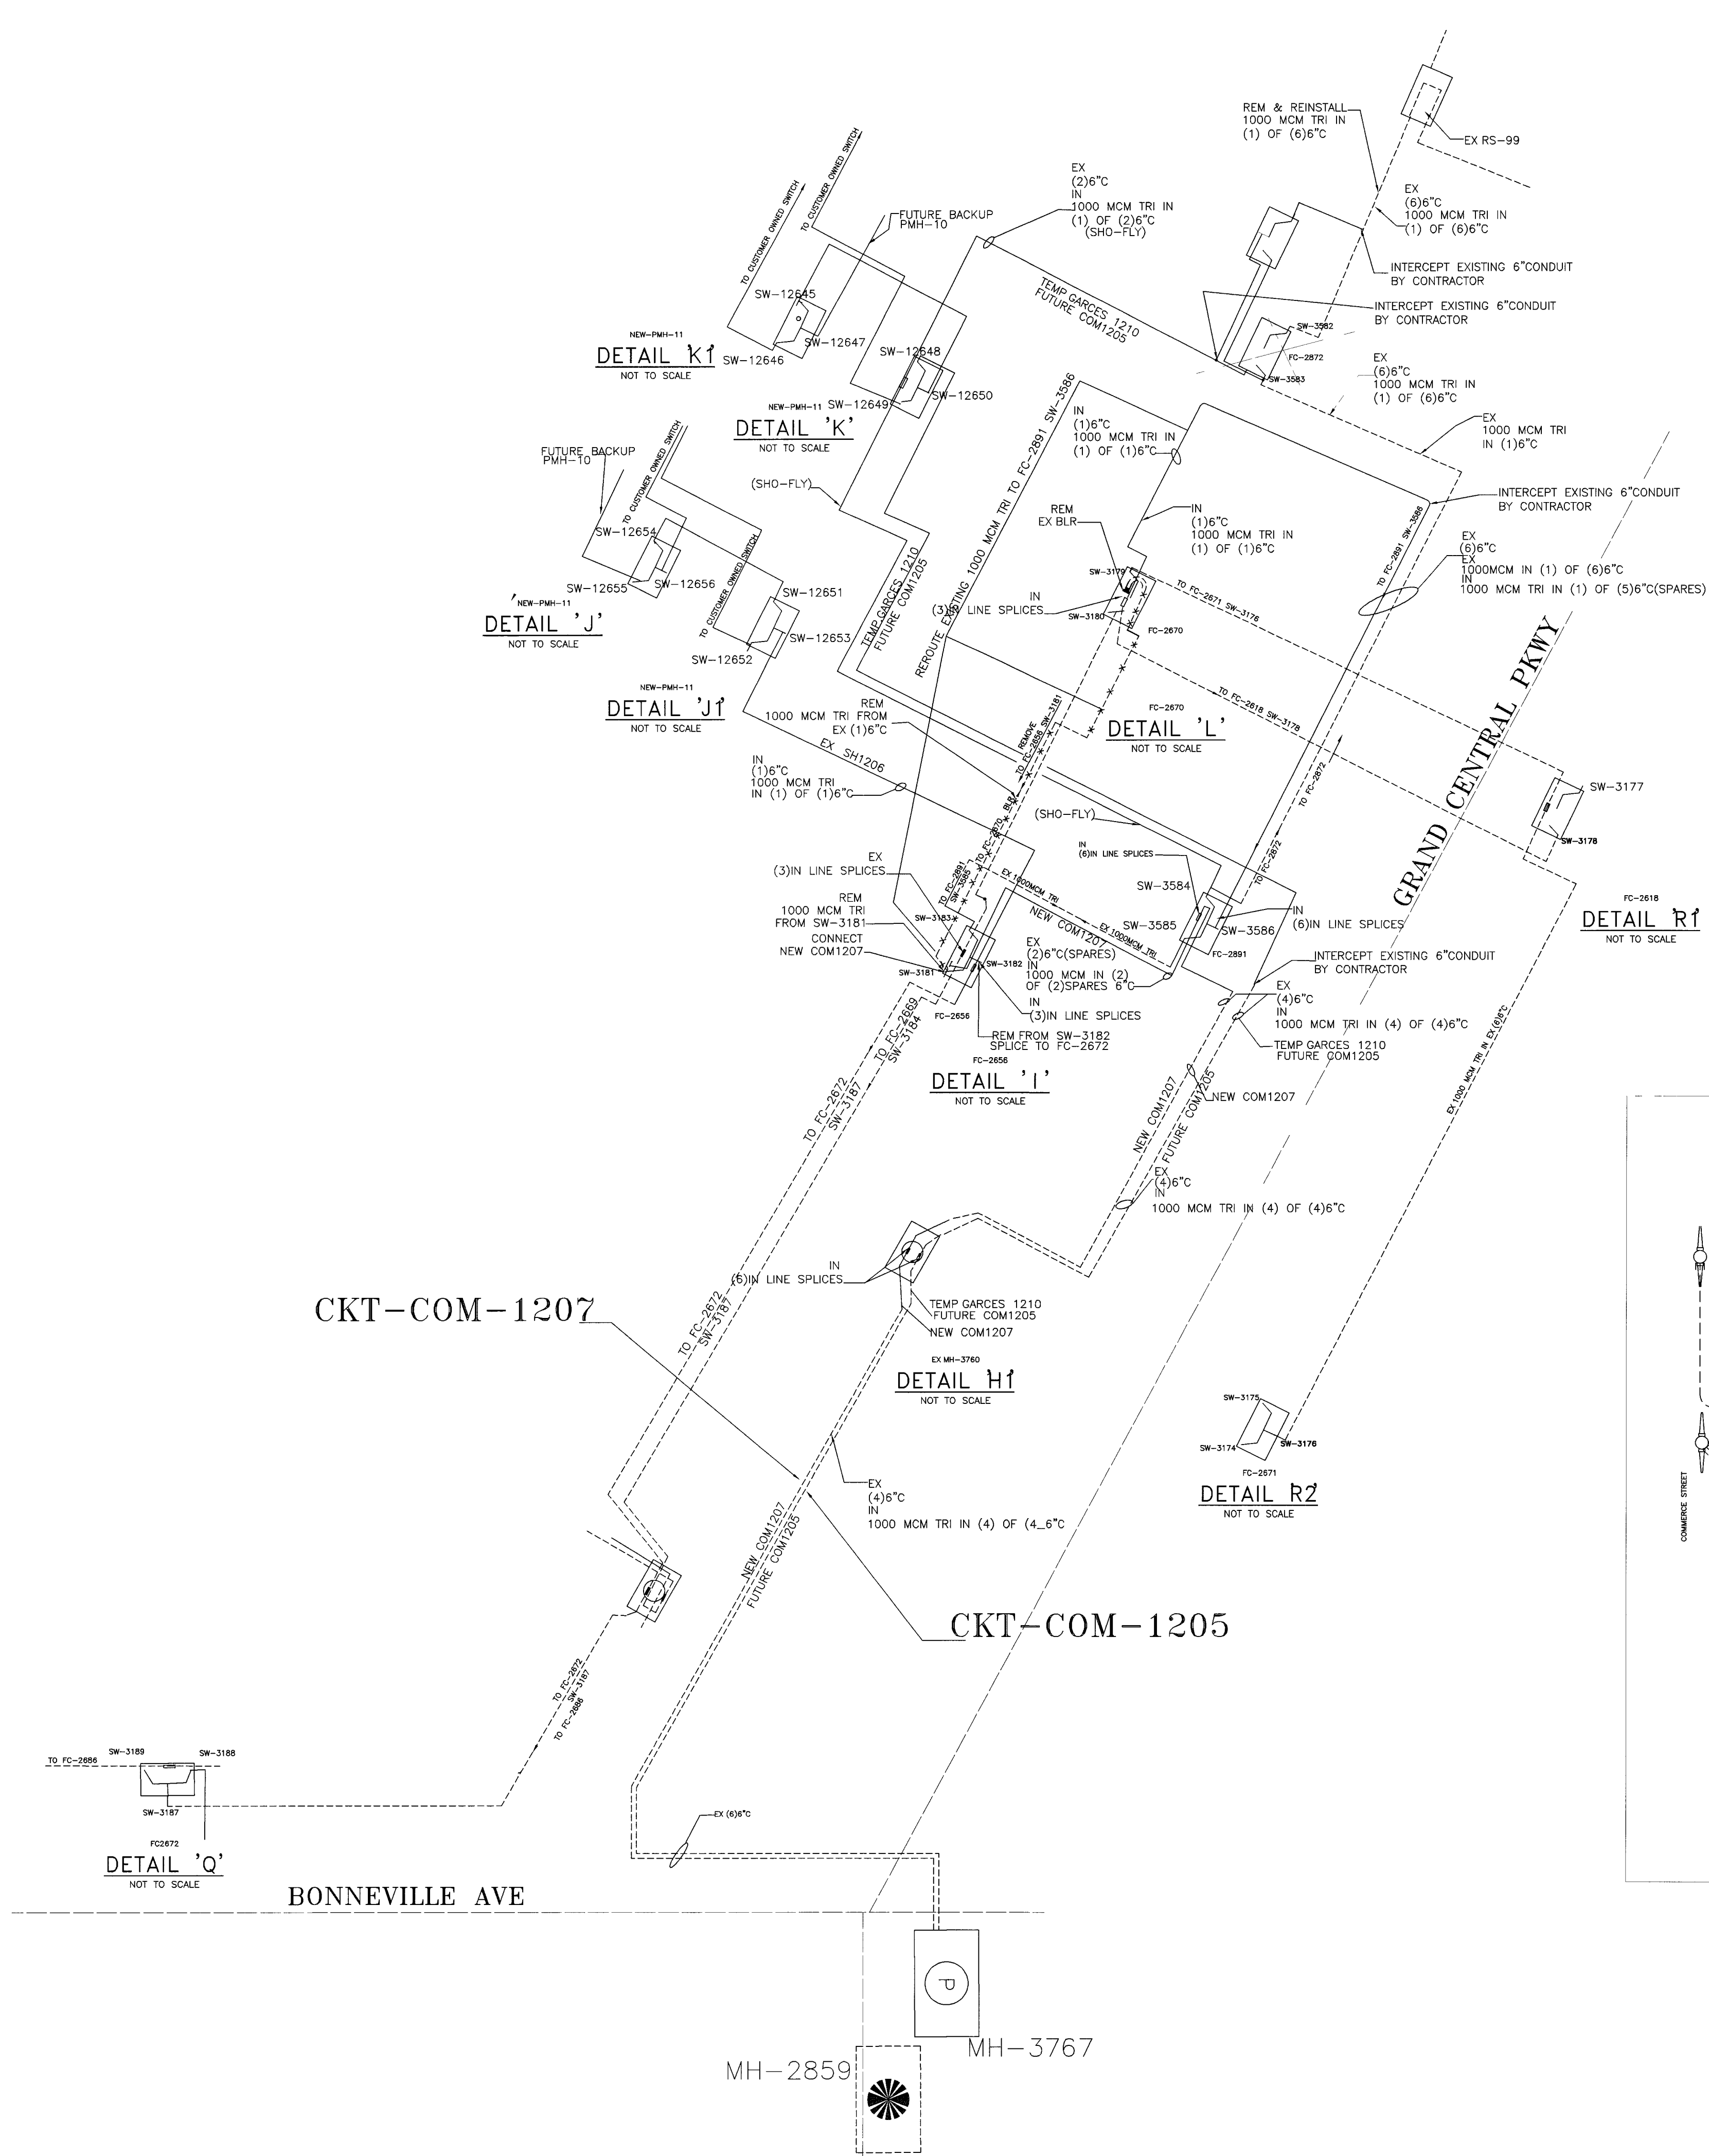

CIVIL LINETYPE LEGEND		
	PROPOSED	EXISTING
CENTERLINE	---	---
PROPERTY LINE/ROW	---	---
CURB	---	---
EDGE OF PAVEMENT	---	---
EDGE OF SIDEWALK	---	---
SEWER LINE *	---	---
WATER LINE *	---	---
GAS LINE *	---	---
TELEPHONE LINE *	---	---
CABLE TV LINE *	---	---
STORM DRAIN LINE *	---	---
FIRE HYDRANT	---	---
STREET LIGHT	---	---
STREET LIGHT SERVICE	---	---
* LINETYPES UTILIZED WHERE CONFLICT OCCURS WITH NPC FACILITIES		

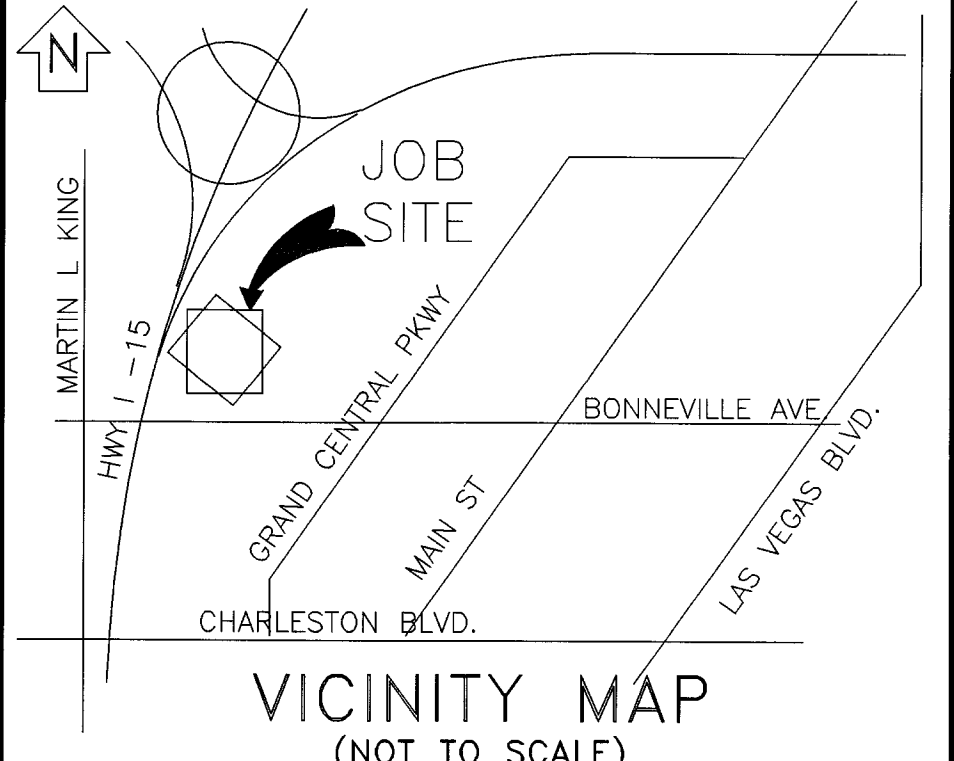

EVERY EFFORT HAS BEEN MADE TO IDENTIFY ALL NPC FACILITIES. THE CUSTOMER SHALL CONFIRM THE EXISTENCE AND LOCATION OF THESE FACILITIES.

AVOID HITTING OVERHEAD POWER LINES IT'S COSTLY
CALL BEFORE YOU DO OVERHEAD

AVOID CUTTING UNDERGROUND UTILITY LINES IT'S COSTLY
Call before you Dig

CALL 1-702-227-2929 1-800-227-2600 UNDERGROUND SERVICE (USA)

REVISIONS			
NO.	DESCRIPTION	DATE	G.A.
1	RELOCATE CIRCUITS PER EASEMENT AND ADD TWO NEW TRENCH'S JN	01/24/2006	
2	RELOCATE CONDUIT ON MH-3889 USE WEST HOLES FOR CMT-1205 JN	01/24/2006	
3	RELOCATE MH-3890 PER UTILITY CONFLICT JN	01/24/2006	
4	ADD NEW MH-5119 EAST OF R/R RW JN	03/02/2006	
5	OMIT REV 3 REINSTALL MH-3890 TO THE ORIGINAL LOCATION JN	03/16/2006	
6	RELOCATE FC-2872 PER CUSTOMER ADD REROUTE EX CIRCUIT ADD ONE MORE PAGE JN	03/23/2006	
7	OMIT REV 5 MH-3890 APPROVAL BY CITY JN	04/28/2006	
8	ELIMINATE MH-5119 FIELD CONFLICT ADD TWO NEW TRENCH DETAILS JN	05/17/2006	

TYPE OF EASEMENT:	JPA NOTES:
☐ AERIAL	☐ SPRINT CONTACT _____ N/A
☐ STANDARD	☐ PHONE NUMBER _____
☐ R/W-51	☐ DATE OF CONTACT _____
☐ UNDERGROUND	☐ TO SET NEW POLES
☐ AS BUILT UNDERGROUND	☐ TO STAKE NEW POLES
☐ R O E / R / W - 5 - COM	☐ TO PROVIDE _____ POLES
☐ 3rd PARTY	☐ FT. CLASS _____
☐ UNDERGROUND BY EXHIBIT	☐ FT. CLASS _____
☐ (N-DOT) PERMIT	☐ TO DIG POLE HOLES
☐ (BLM) PERMIT	☐ TO REMOVE EX POLES
☐ RAILROAD-UPRR-PERMIT	
☐ SO NEVADA WATER PERMIT	
☐ NOT REQUIRED	
☐ Misc Info	JPA# _____ N/A

NPC INFORMATION:

COORDINATOR: PARICIA BROWN

PHONE: 657-4335

DESIGNER: JORGE NAJERA

DCA: _____

INSPECTOR: 378-3712

SCHEDULING: 657-4114, 657-4116, 657-4118

DISTRICT: LAS VEGAS

CUSTOMER INFORMATION:

APPLICANT WORLD MARKET CENTER

ENGINEER: _____

CONTACT: ROBERT HOLGATE

APPROVAL DATE: 6/13/05

GOVERNMENT INFORMATION:

AGENCY CITY OF LAS VEGAS

APPROVAL DATE: 10/24/2005

NEVADA POWER COMPANY

WORLD MARKET CENTER PH 2
BONNEVILLE AND GRAND CENTER

PROJ. ID: <u>178265</u>	SCALE: <u>1" = 50'</u>
SHEET #. <u>8</u> OF <u>9</u>	DATE: <u>02/15/2005</u>

* LINETYPES UTILIZED WHERE CONFLICT OCCURS WITH NPC FACILITIES

92745