



OR: 991103: 00619
RECORDED
NOVEMBER 03, 1999

**PROPOSED
WORLD MARKET CENTER
PHASE III - BUILDING III
FF=42.00**


PROPOSED
WORLD MARKET CENTER
PHASE III - PARKING GARAGE
FF=44.50

FOR CONTINUATION
SEE SHEET C-4


FOR CONTINUATION
SEE SHEET C-4

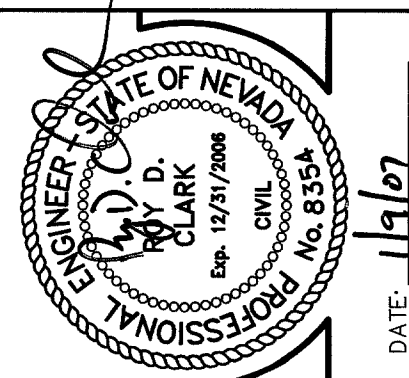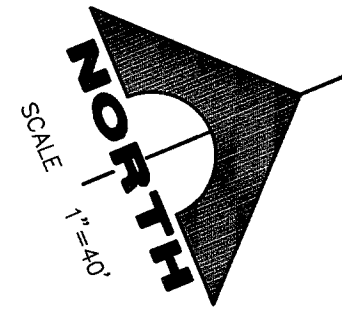

A horizontal scale bar with alternating black and white segments. It is marked with '40', '0', '40', and '80' from left to right. Below the bar, the word 'SCALE' is on the left and 'FEET' is on the right.

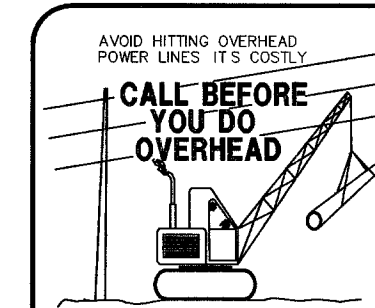

1-702-593-6111

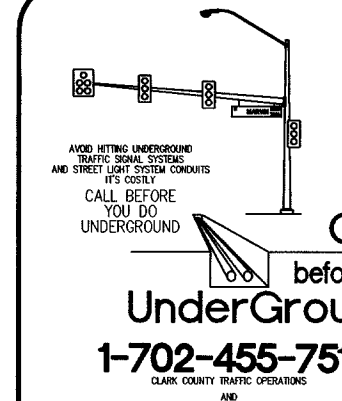

Avoid cutting underground utility lines. It's costly.

**Call
before you
Dig**

1-800-227-2600

UNDERGROUND SERVICE (USA)


YOU'D
UNDERGROUND



Call
before you
UnderGround

1-702-455-7511
CLARK COUNTY TRAFFIC OPERATIONS

AND
1-702-229-6611
LAS VEGAS AREA COMBINED TRAFFIC SYSTEM

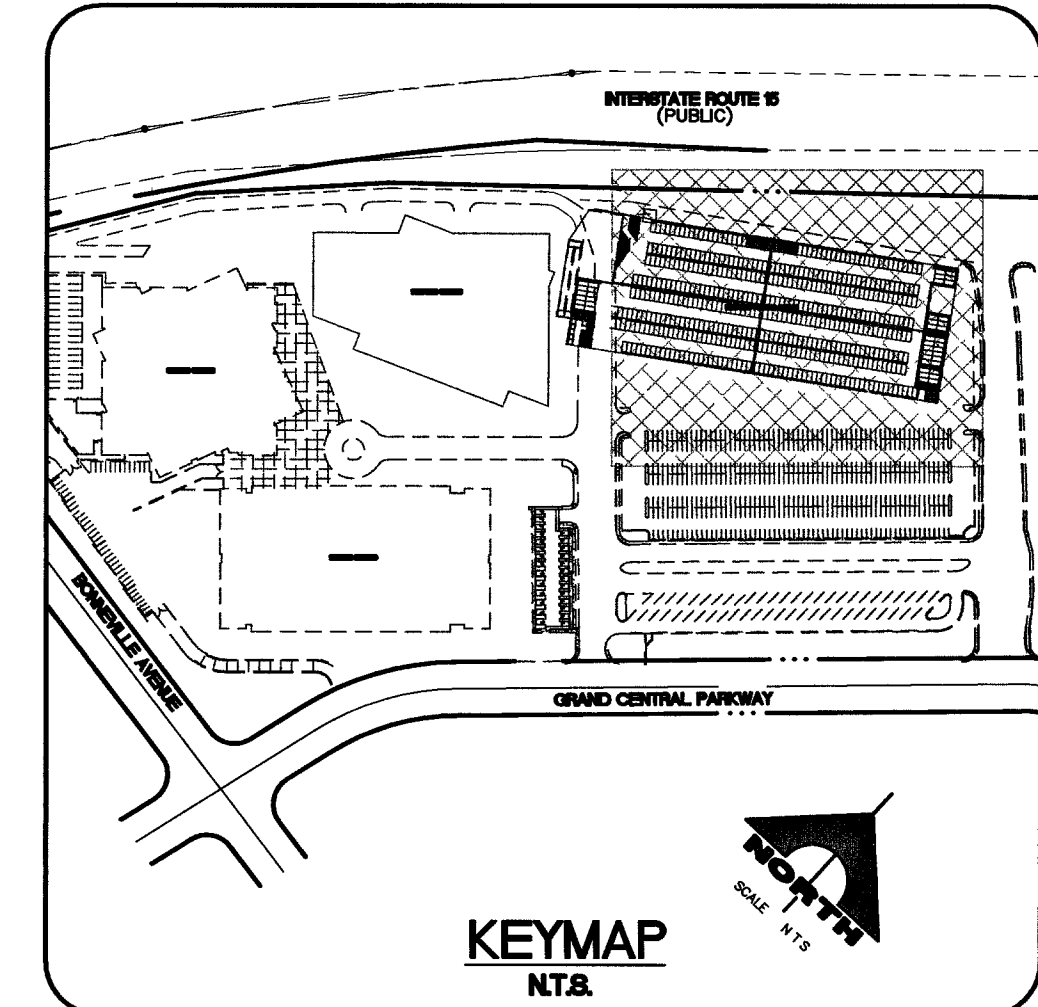

BASIS OF BEARINGS

N 24°55'16" E BEING THE BEARING OF THE CENTERLINE
OF GRAND CENTRAL PARKWAY, LYING WITHIN THE N.E. 1/4 OF SECTION
33, TOWNSHIP 20 SOUTH, RANGE 61 EAST, M.D.M., CLARK COUNTY,
NEVADA AS SHOWN BY MAP THEREOF ON FILE
ON BOOK 53, PAGE 61 OF PLATS IN THE
CLARK COUNTY RECORDER'S OFFICE, CLARK COUNTY, NEVADA

BENCHMARK

CITY OF LAS VEGAS BENCHMARK NO. 2LV01 33C4, RIVET AND PLATE IN
TOP OF CURB AT THE S.W. CORNER OF THE INTERSECTION OF ALTA DR
AND MARTIN LUTHER KING BLVD.
NAVD 88 CITY OF LAS VEGAS ELEVATION (1992)= 2046 76 (F)
= 623.85 (M)
CORRECTION TO CITY OF LAS VEGAS DATUM (2002): SUBTRACT 0.17'
FROM 1992 DATUM

NOTE

BACK OF CURB LINE TABLE AND BACK OF CURB CURVE TABLE CAN BE
FOUND ON SHEET C-5.

 **G.C. WALLACE, INC.**
Engineers/Planners/Surveyors
1555 SOUTH RAINBOW BLVD./LAS VEGAS, NEVADA 89146
TELEPHONE: (702) 804-2000 • FAX: (702) 804-2289
CIRCLE 1619 • 2961 ViewComm/Improvement/VMMCS003 • Horizontal/Two Lanes

WORLD MARKET CENTER PH. III
WMC ASSOCIATES, LLC
HORIZONTAL CONTROL PLAN 1

DRAWING
C-3
3 OF 14 SHTS

99387

107V3916-3

CLV #

3 OF 14 SHTS