
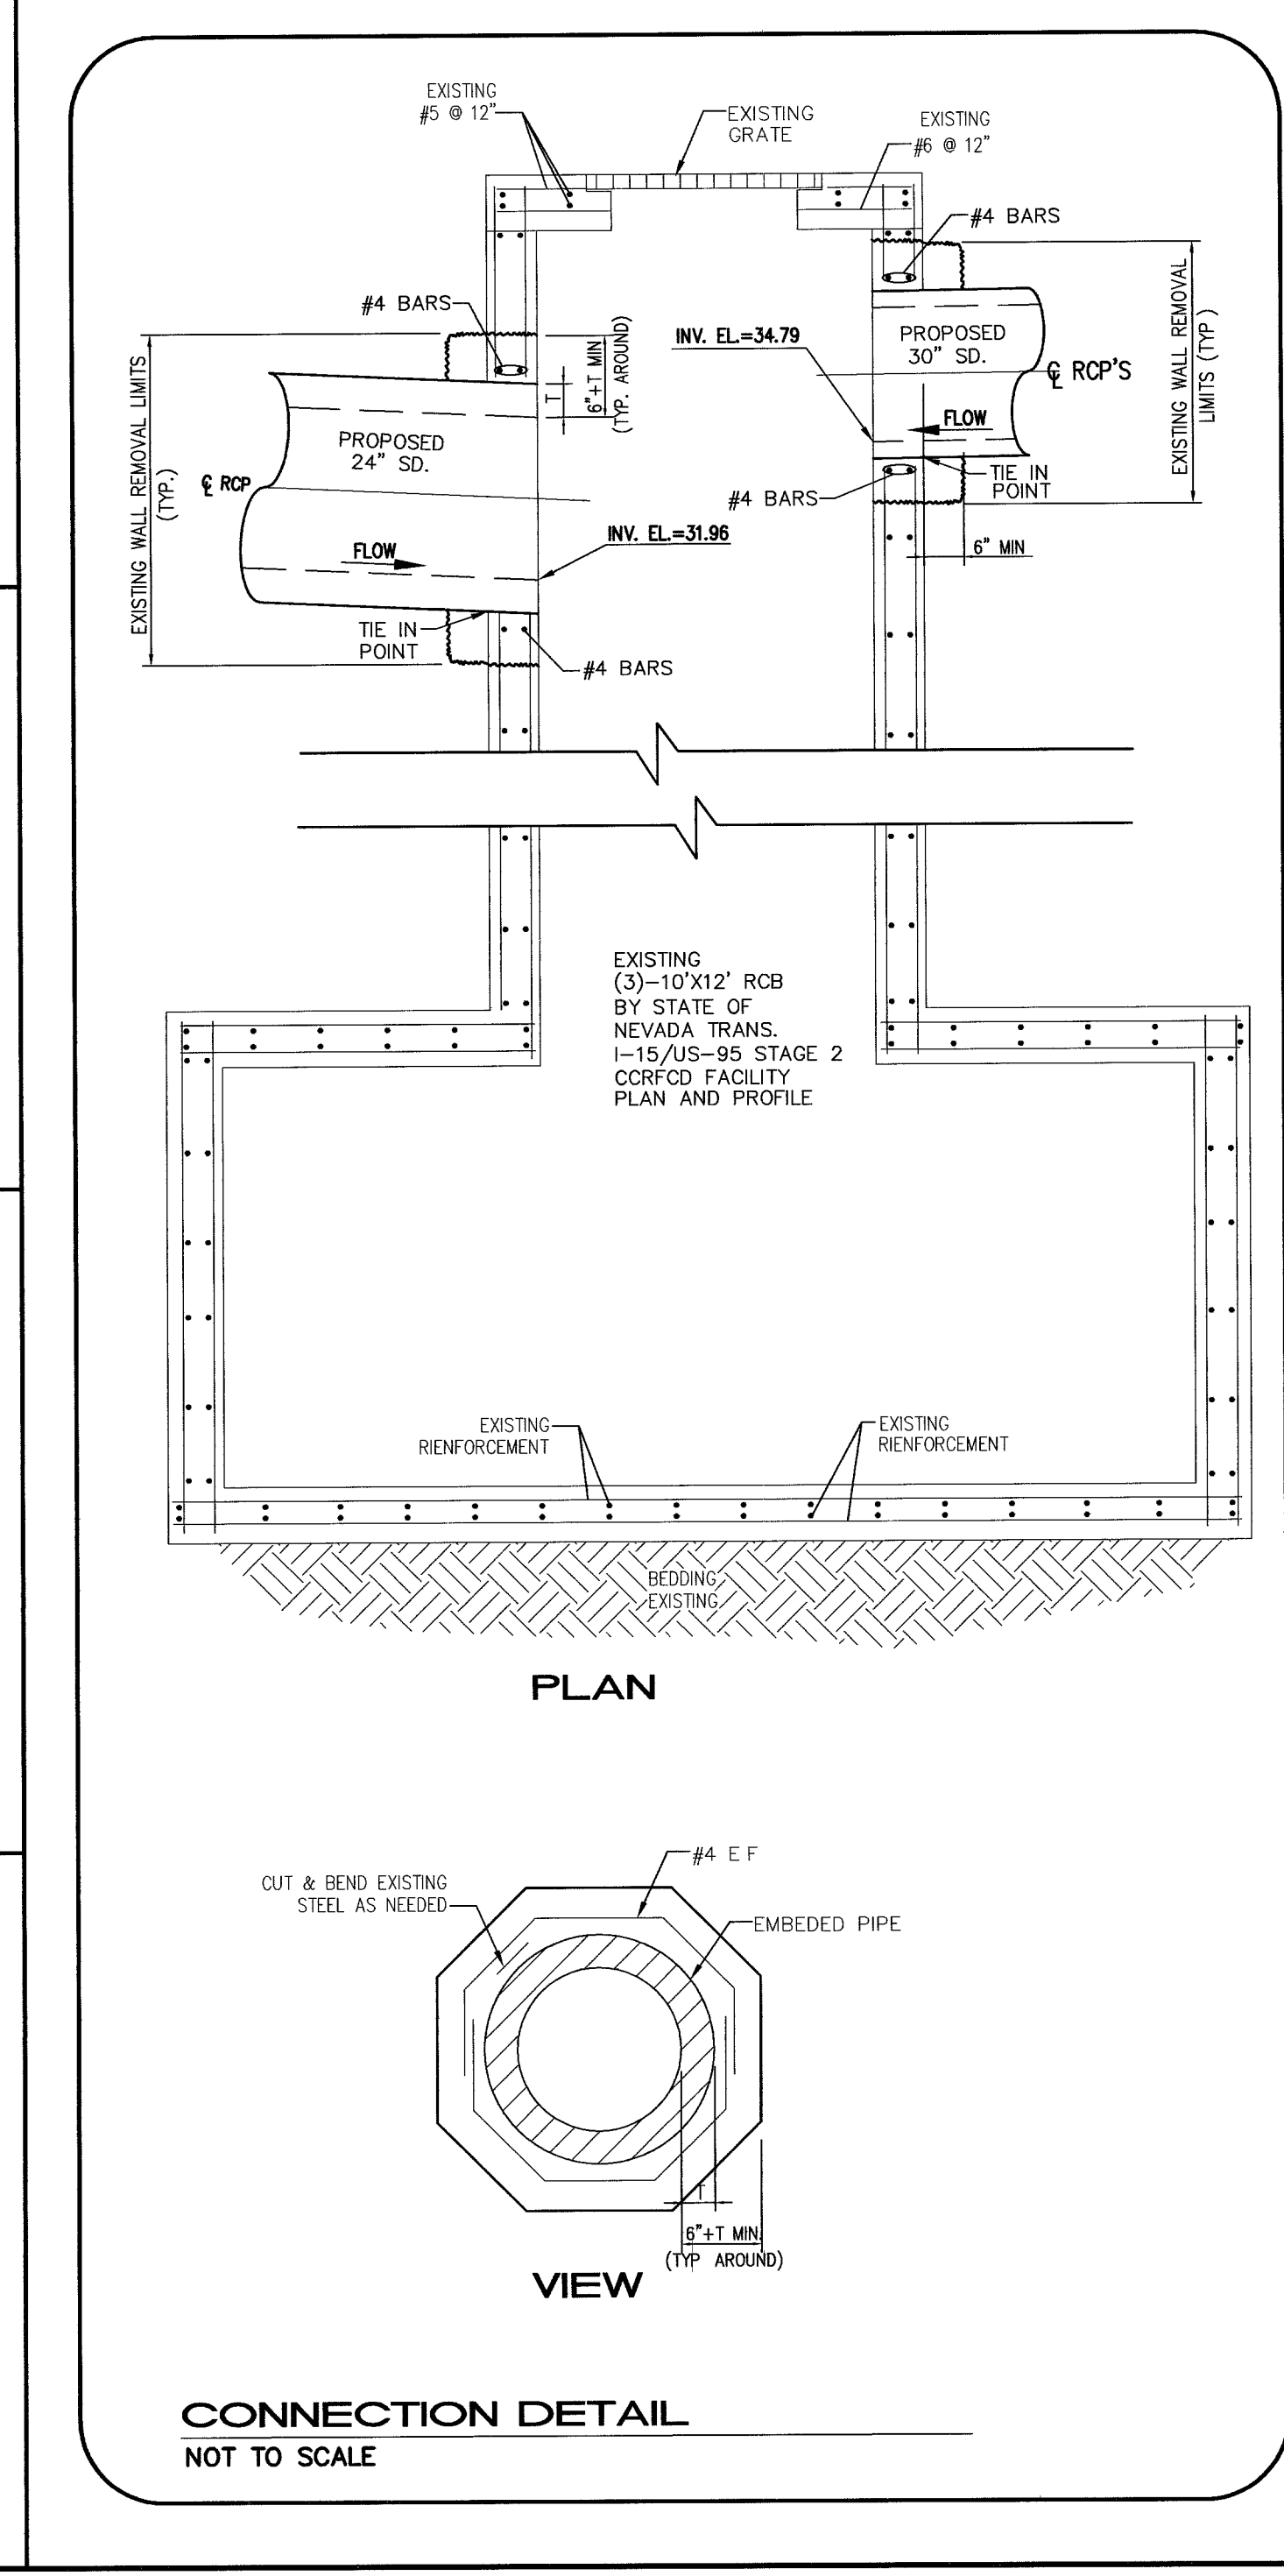
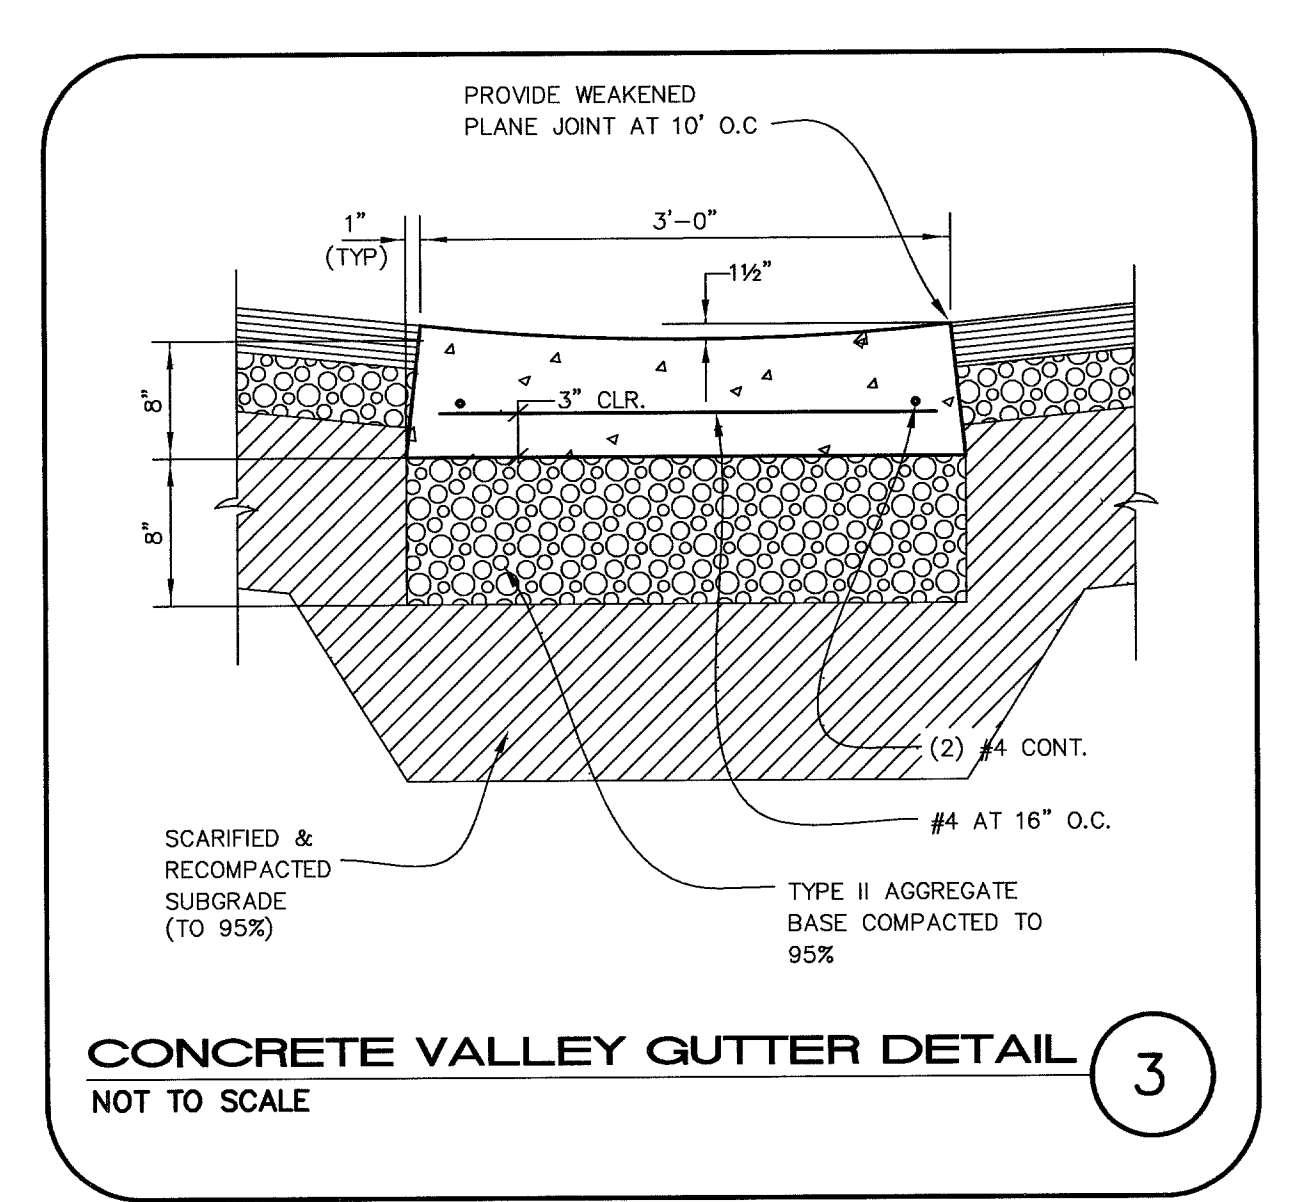
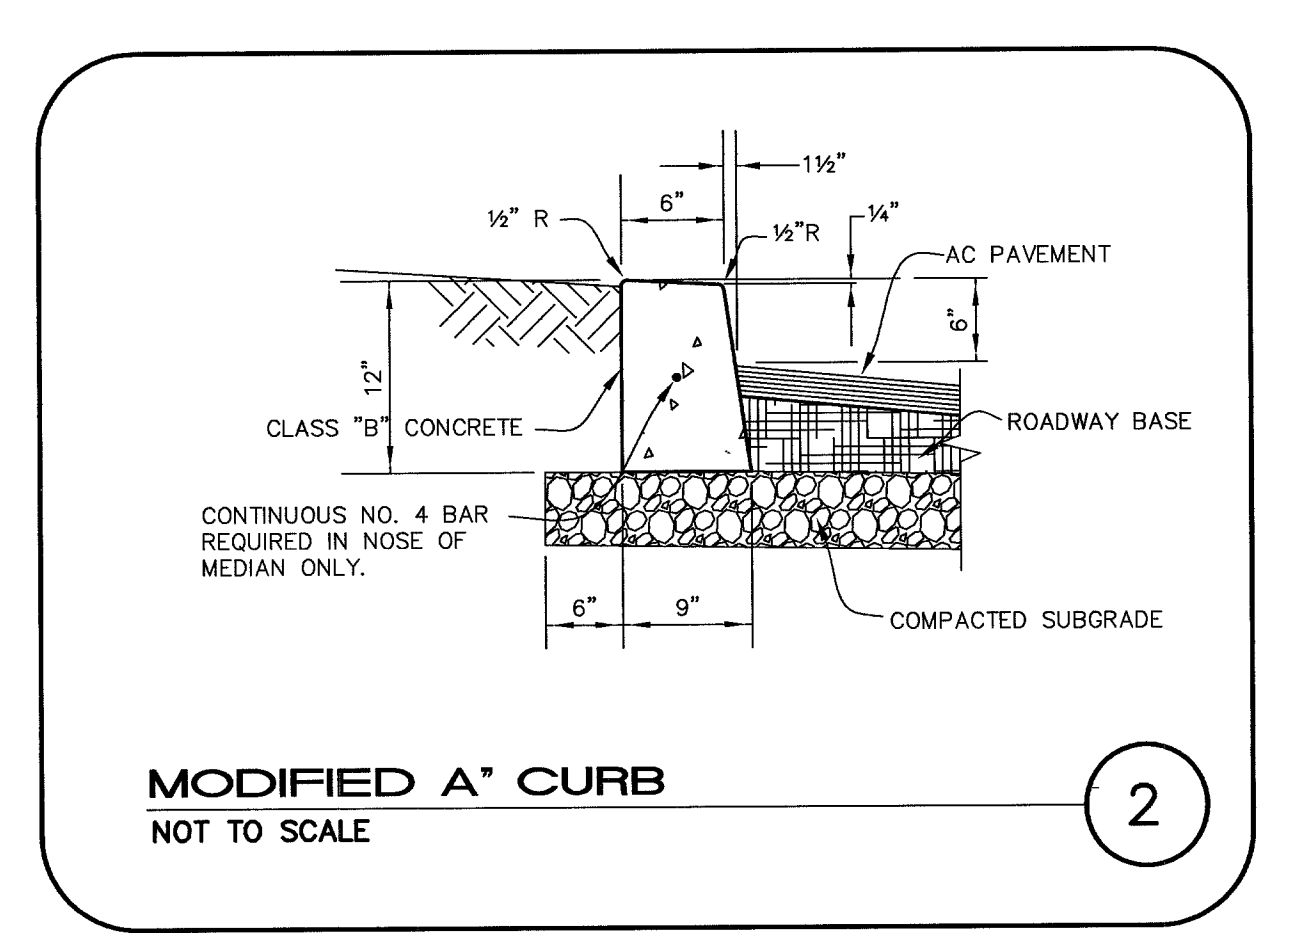
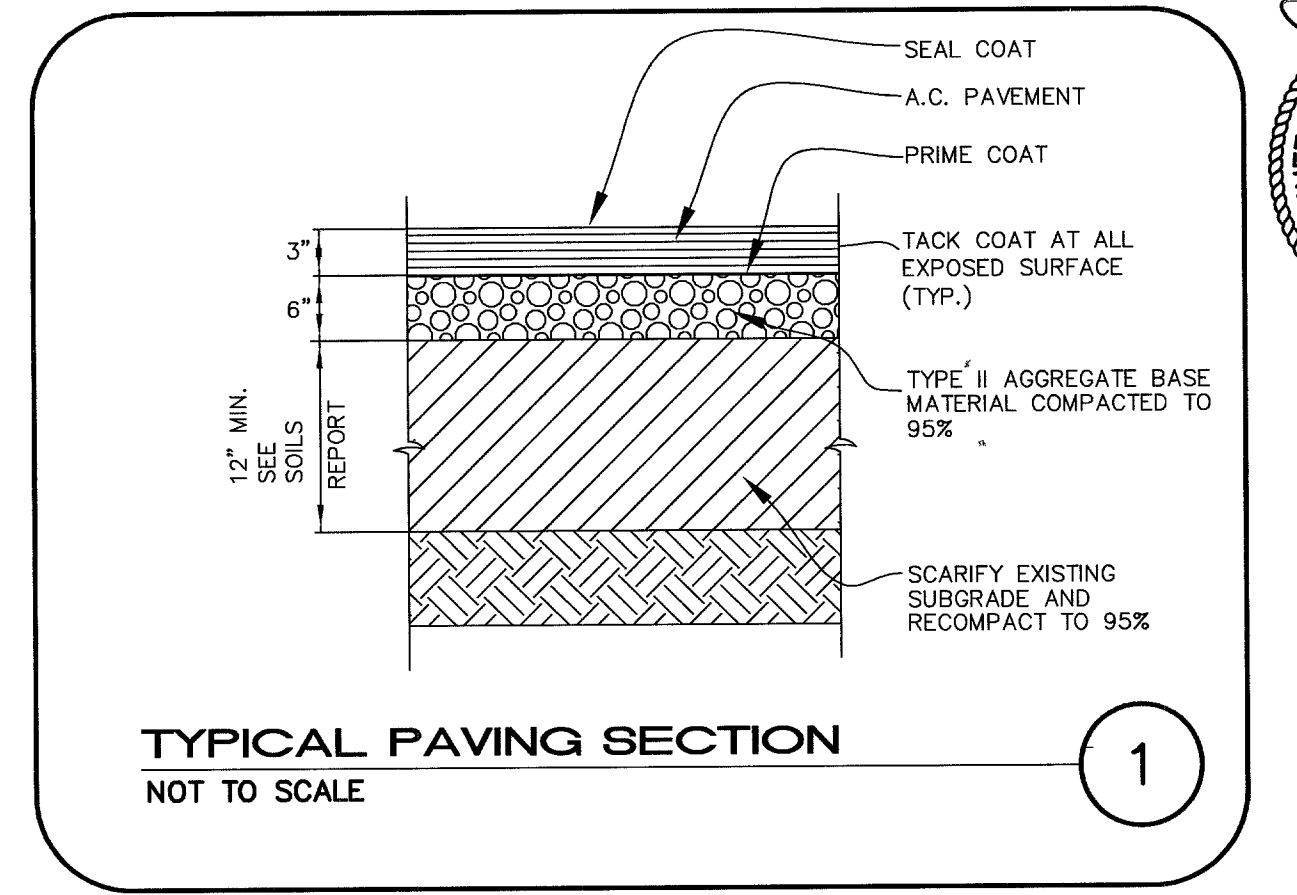
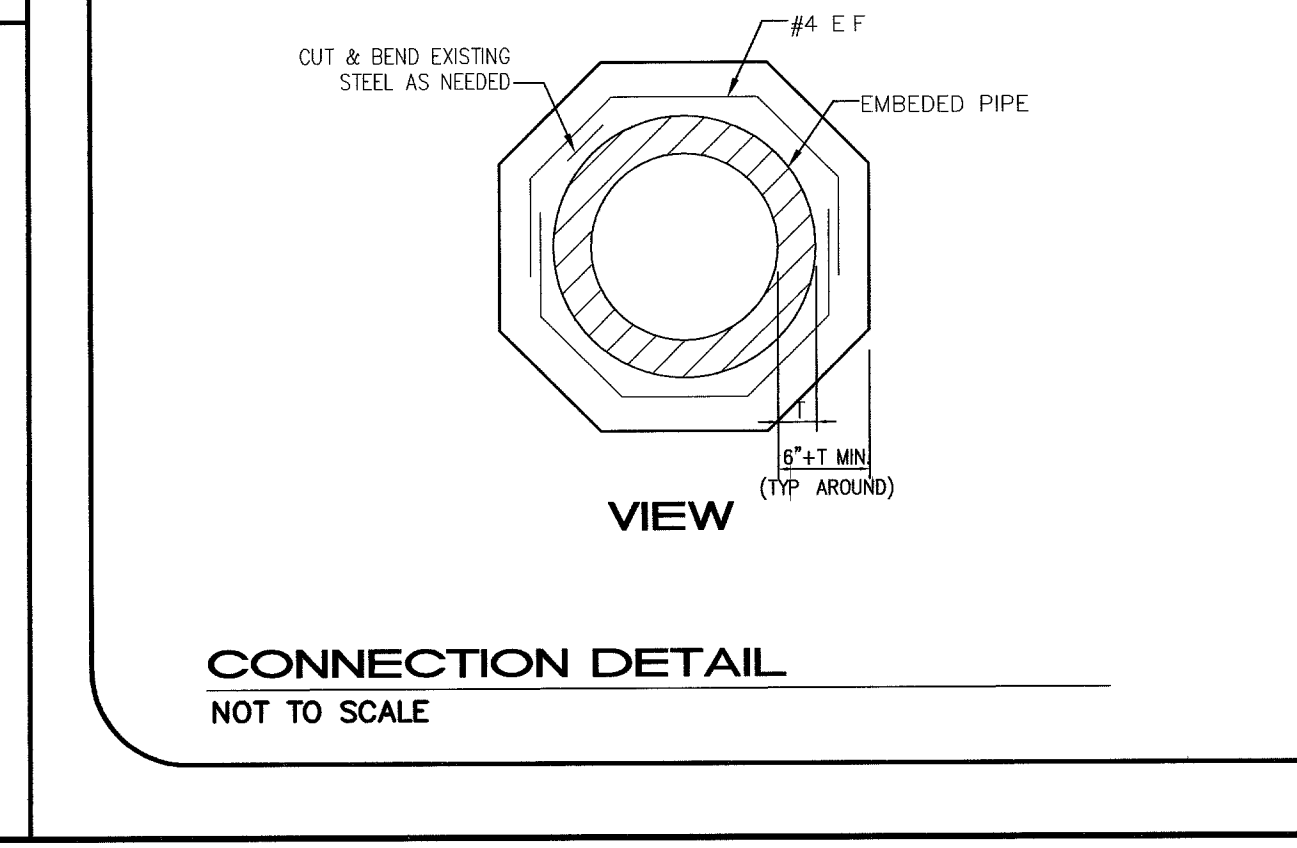
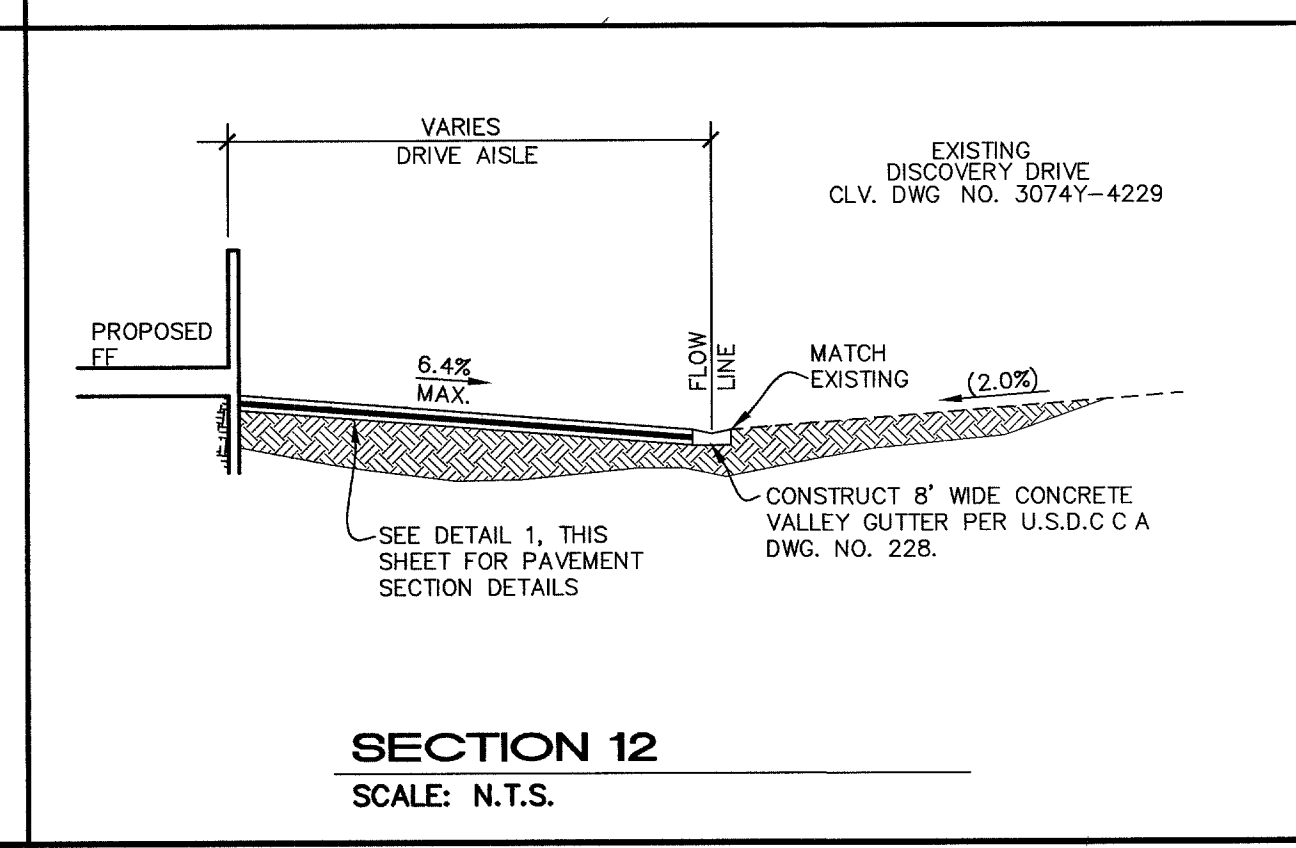
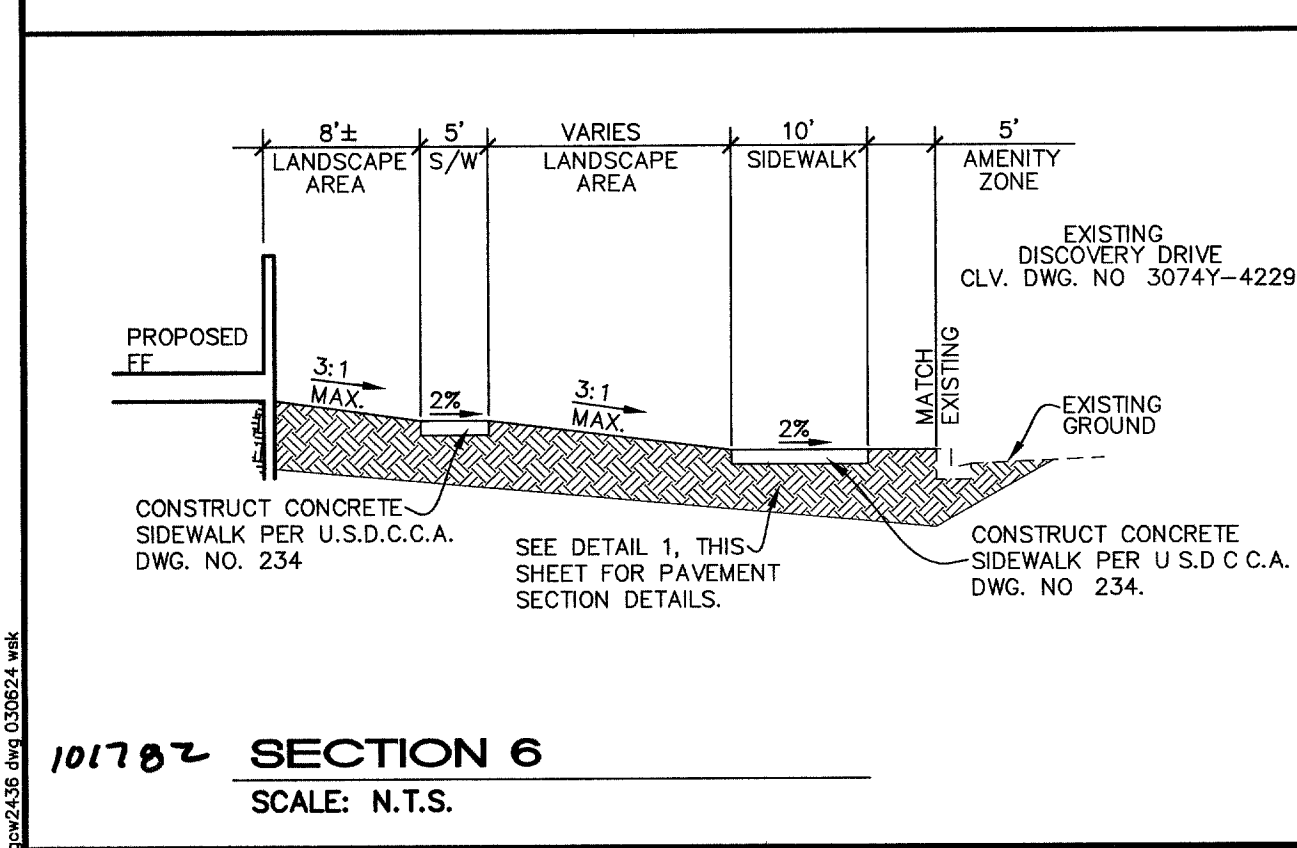
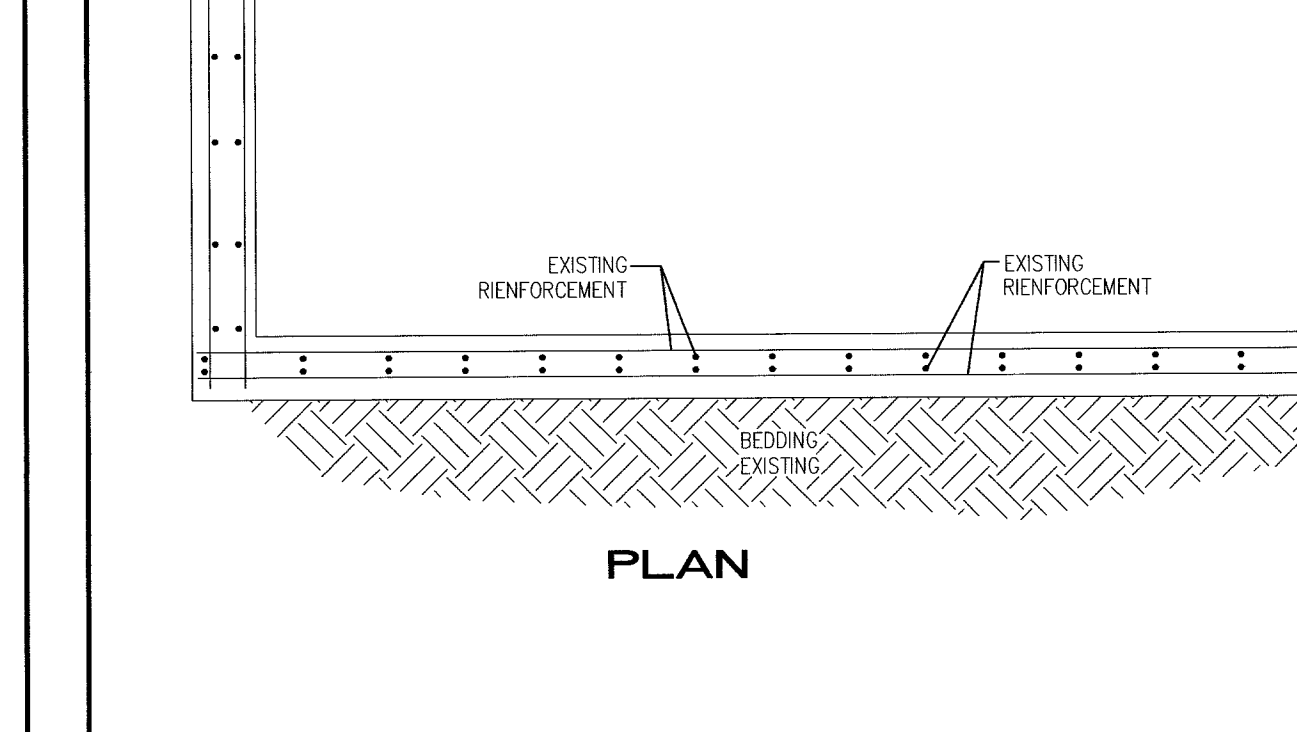
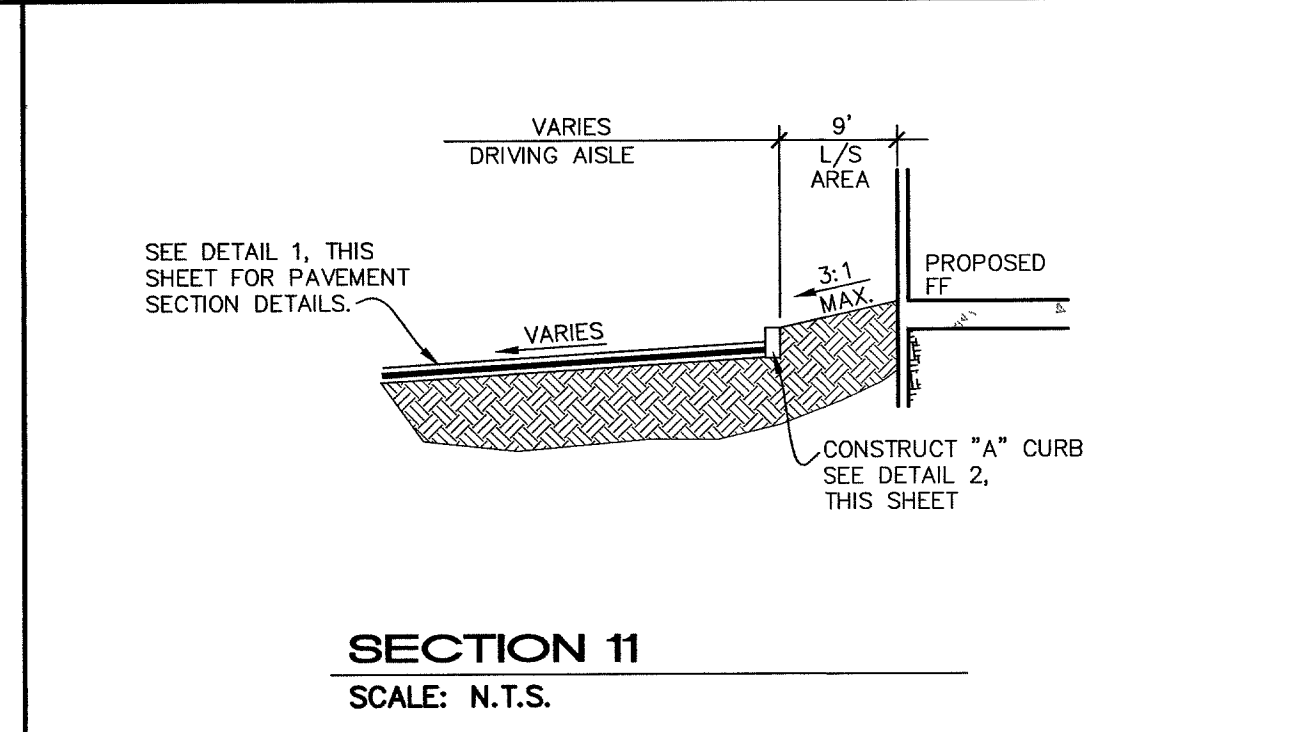
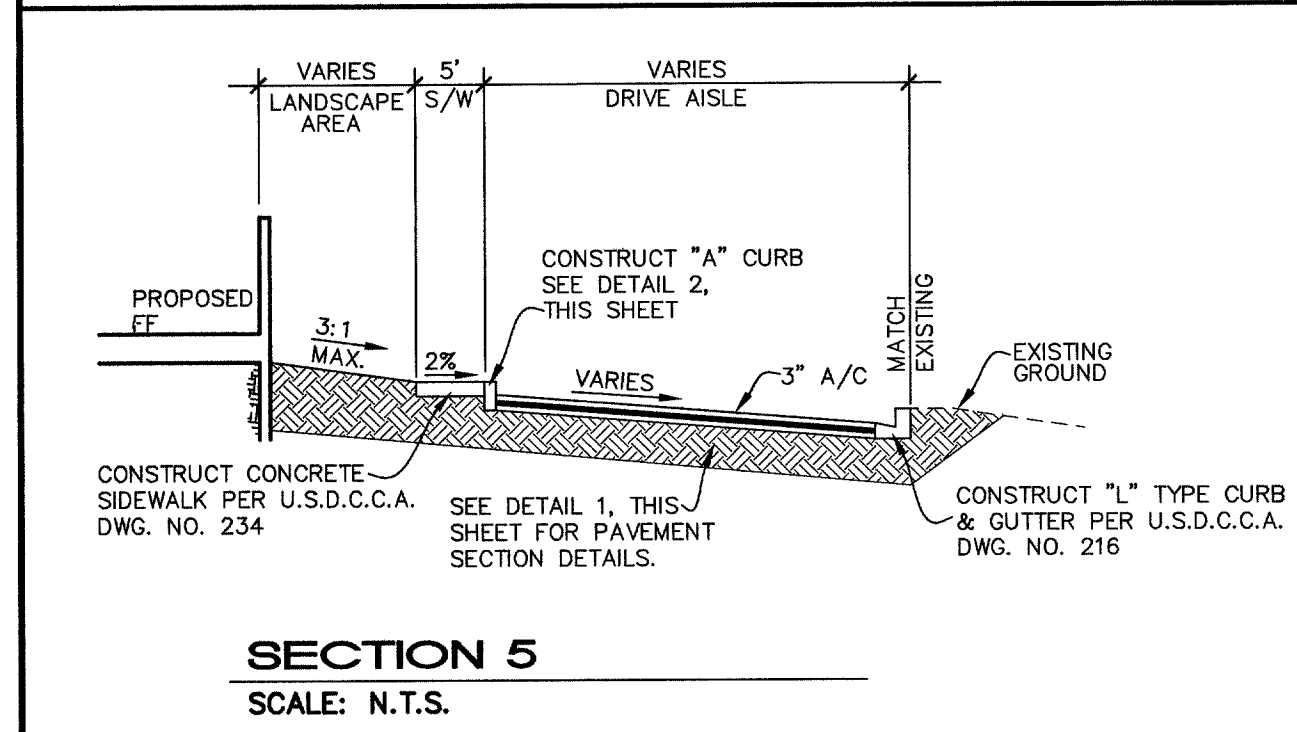
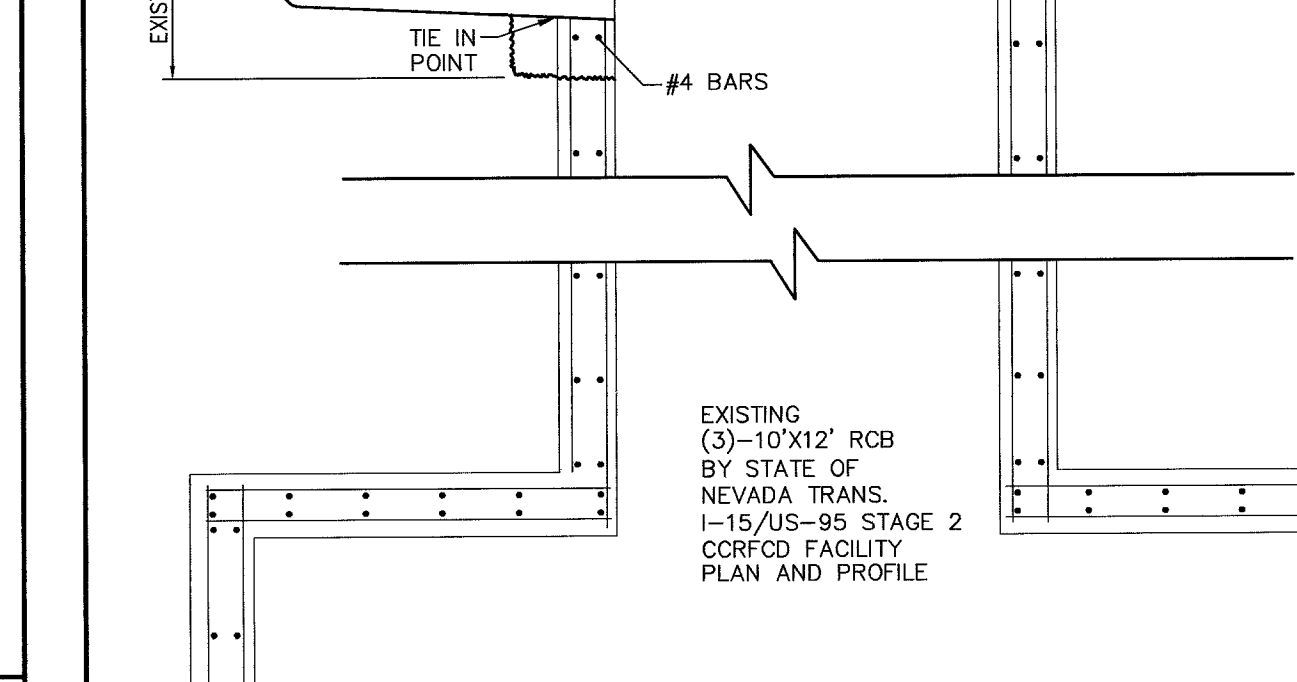
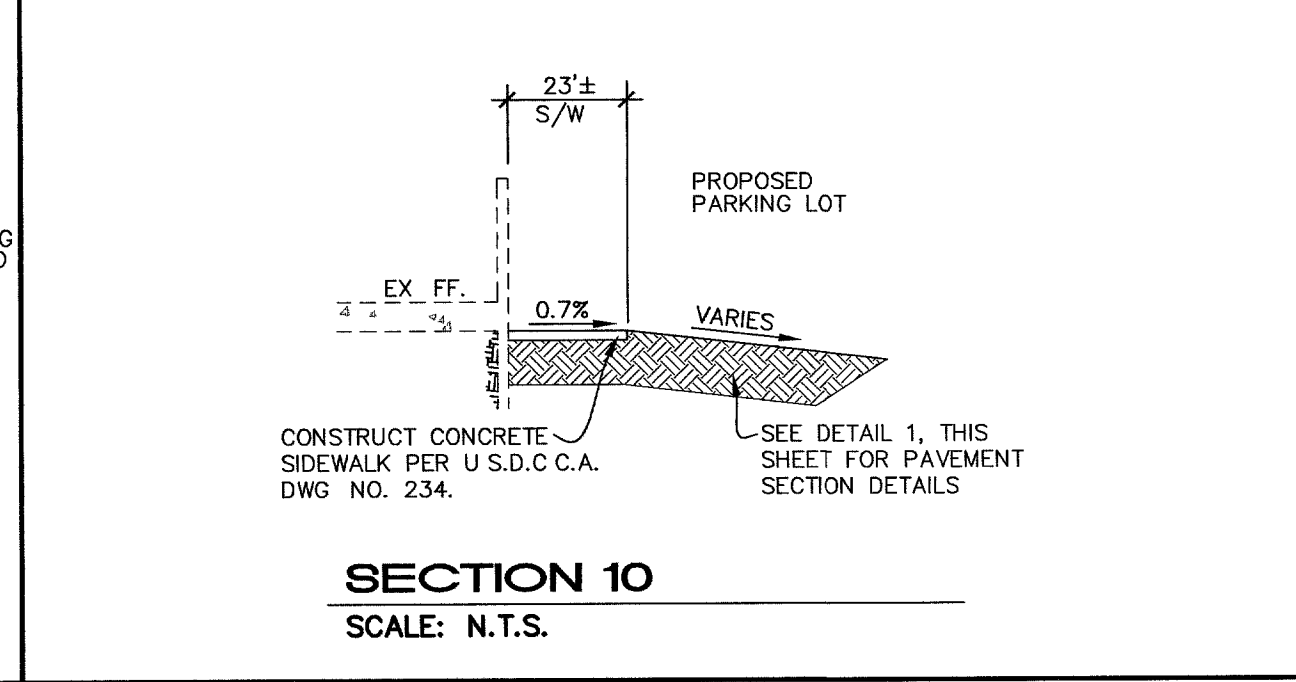
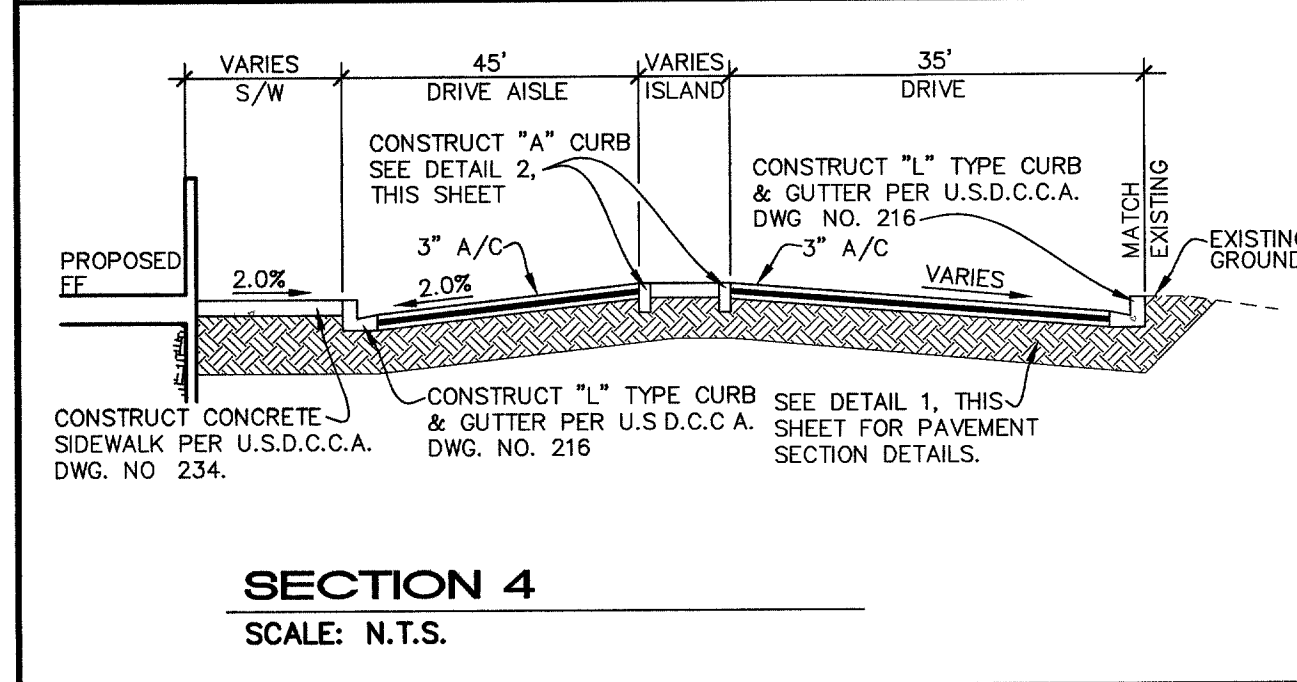
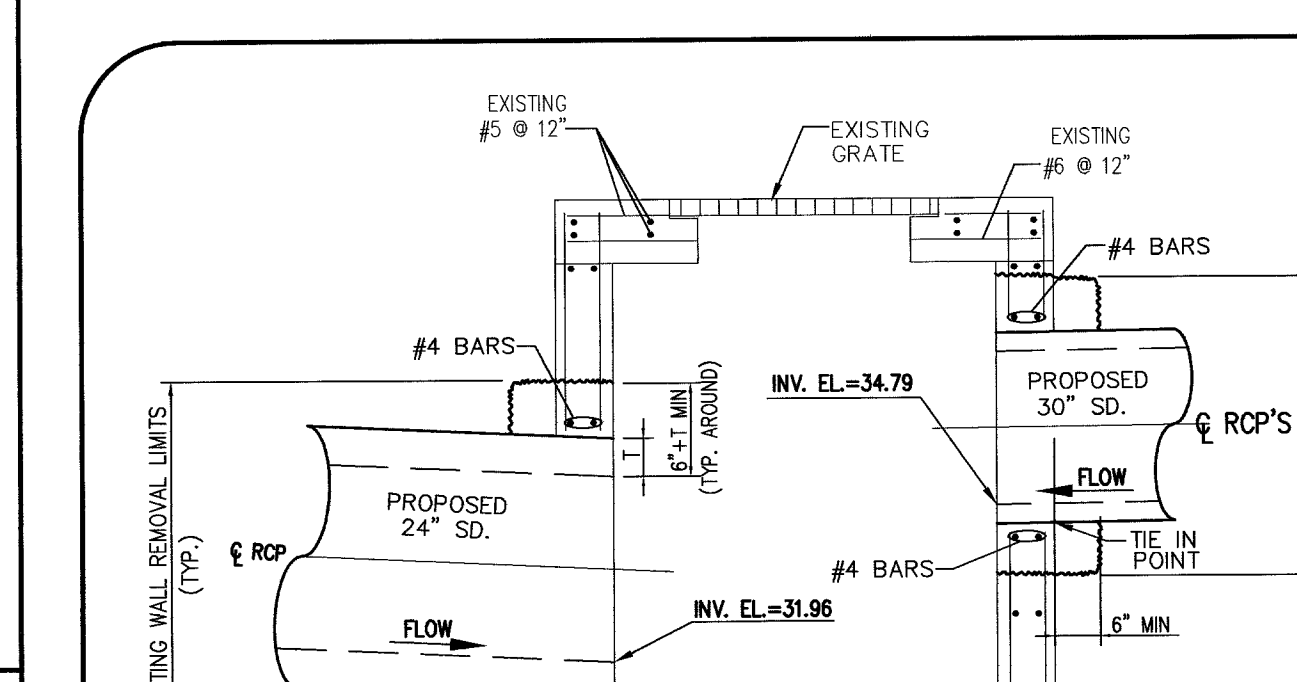
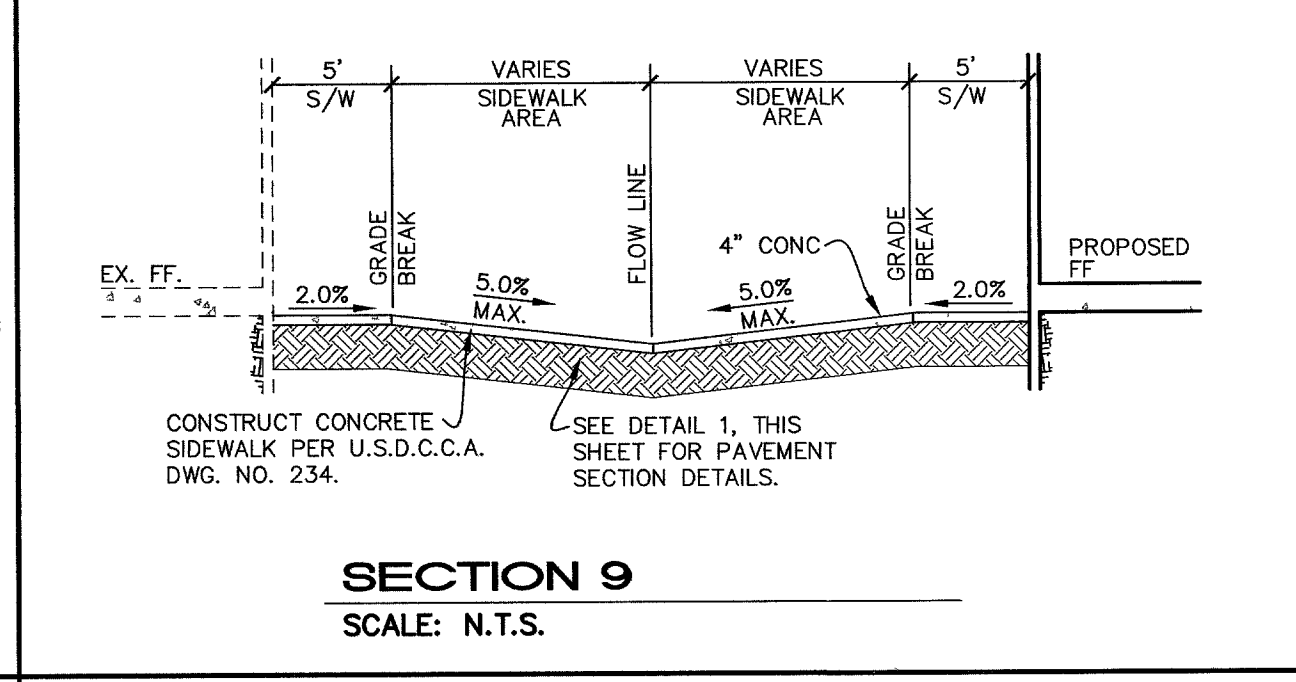
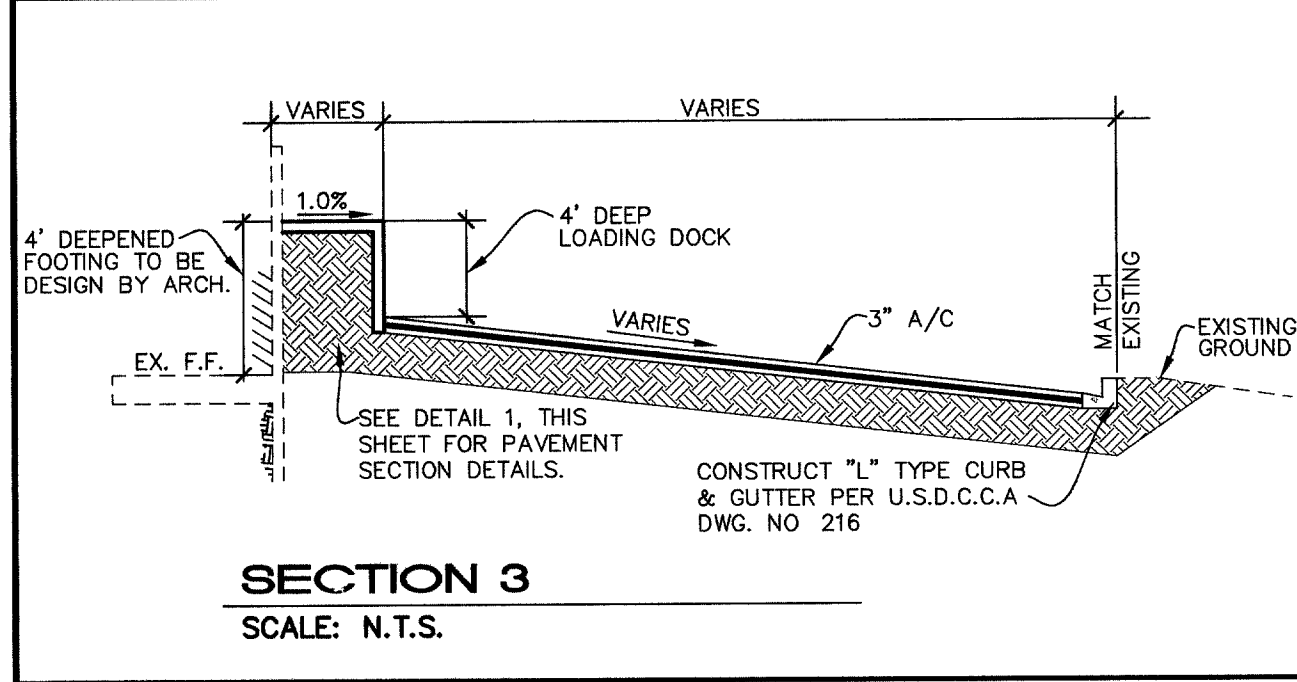
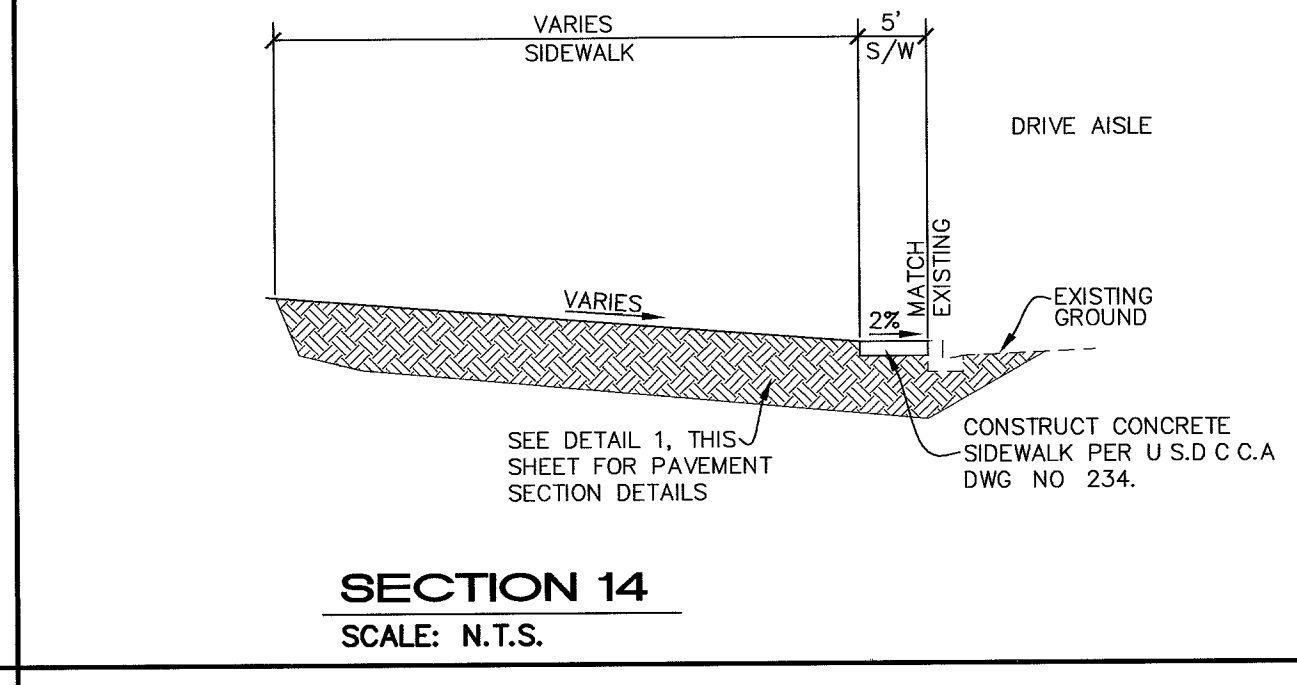
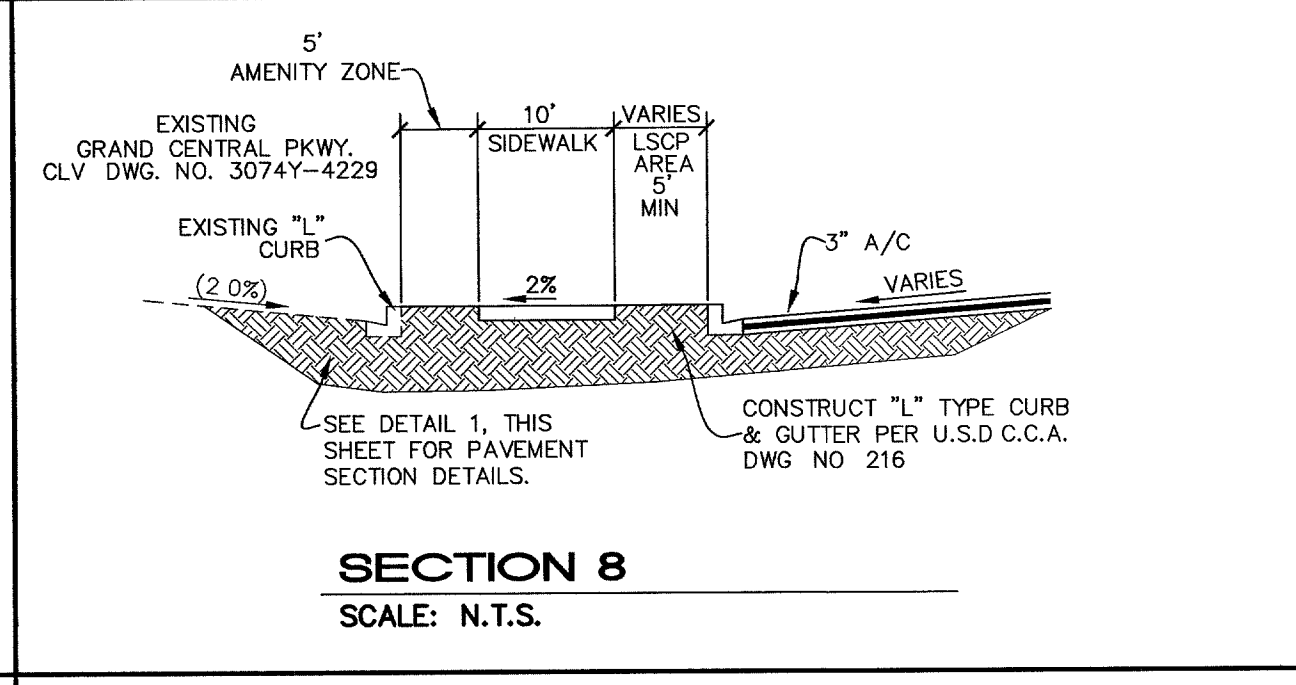
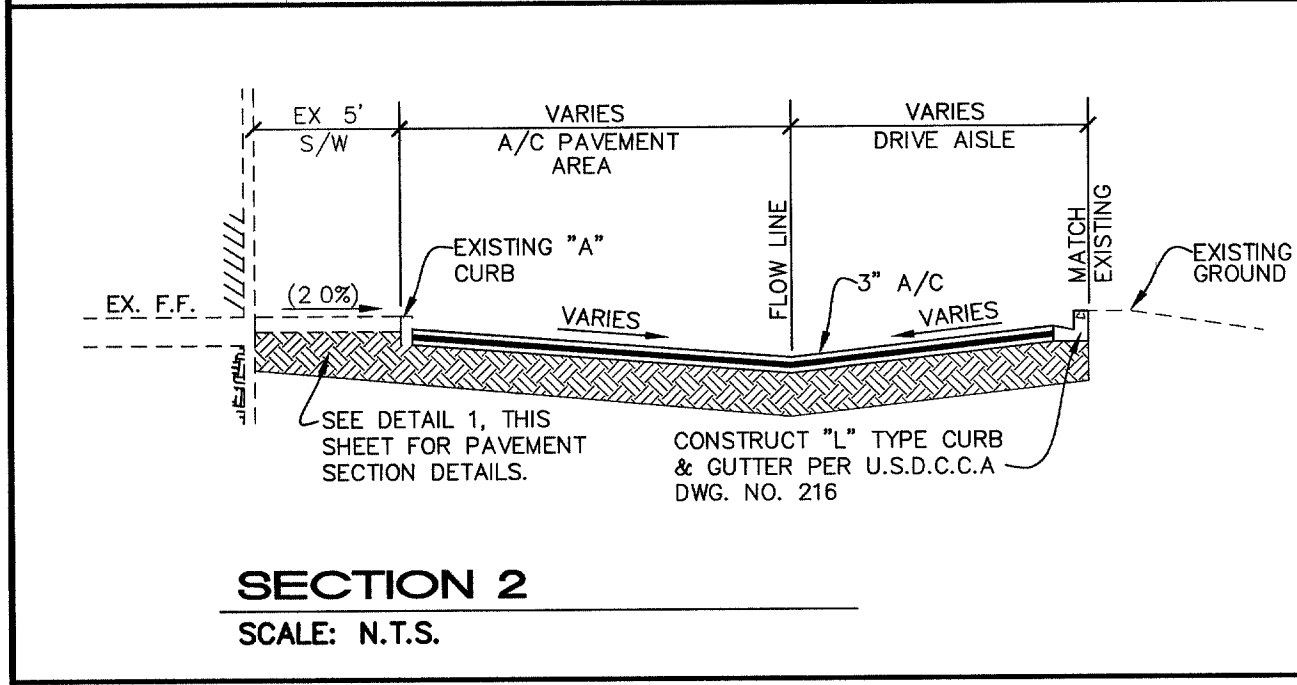
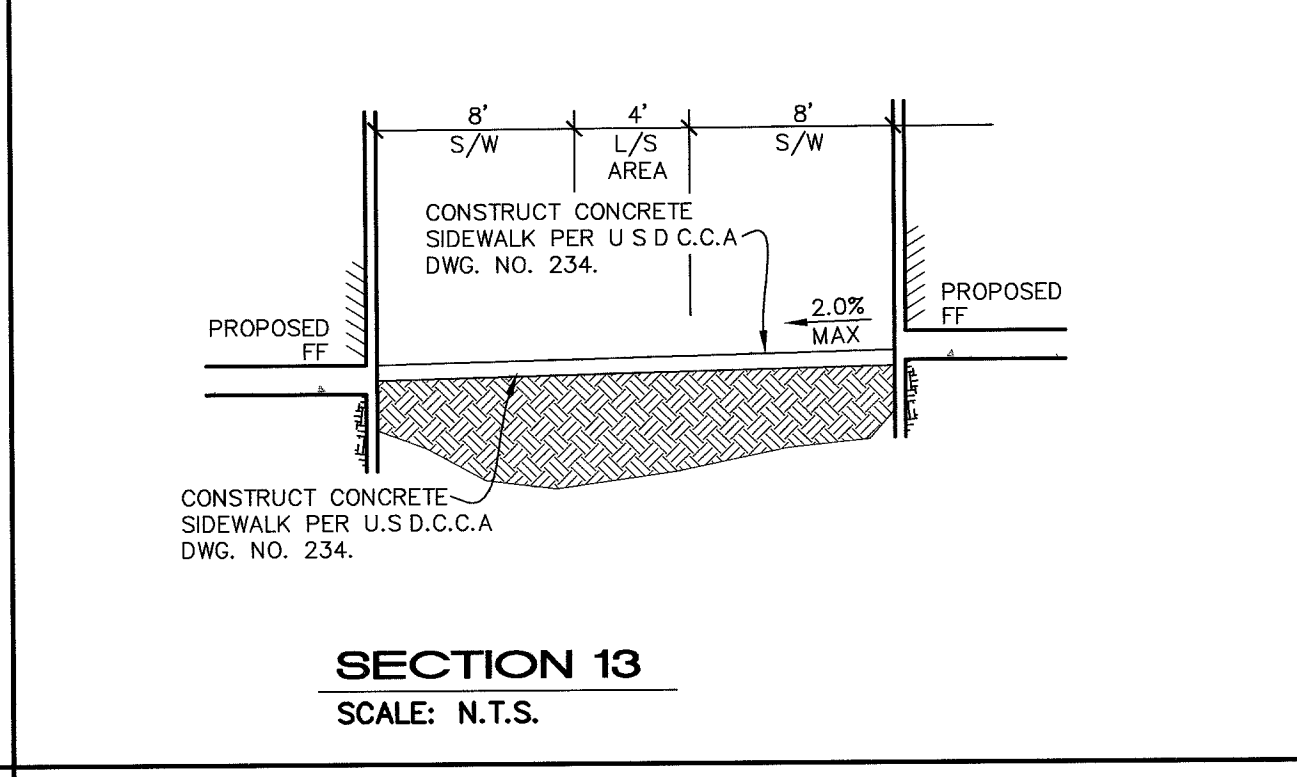
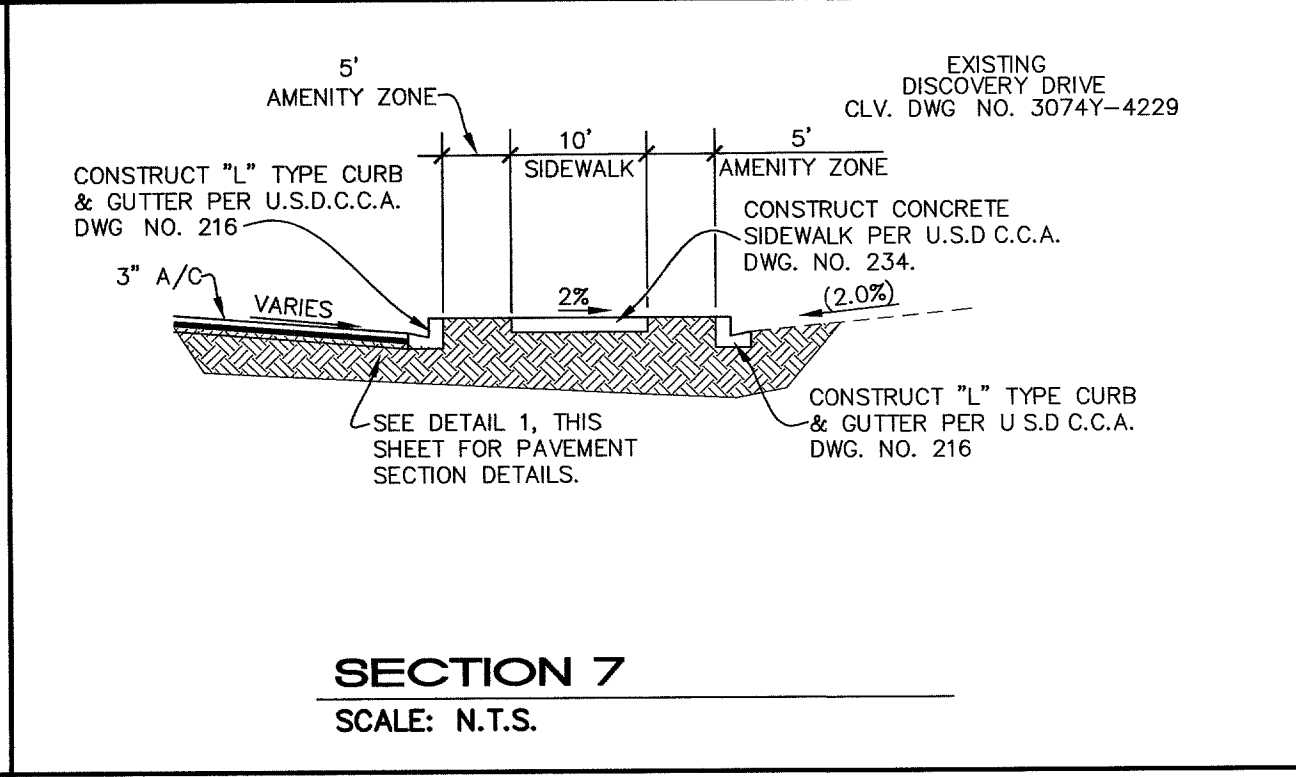


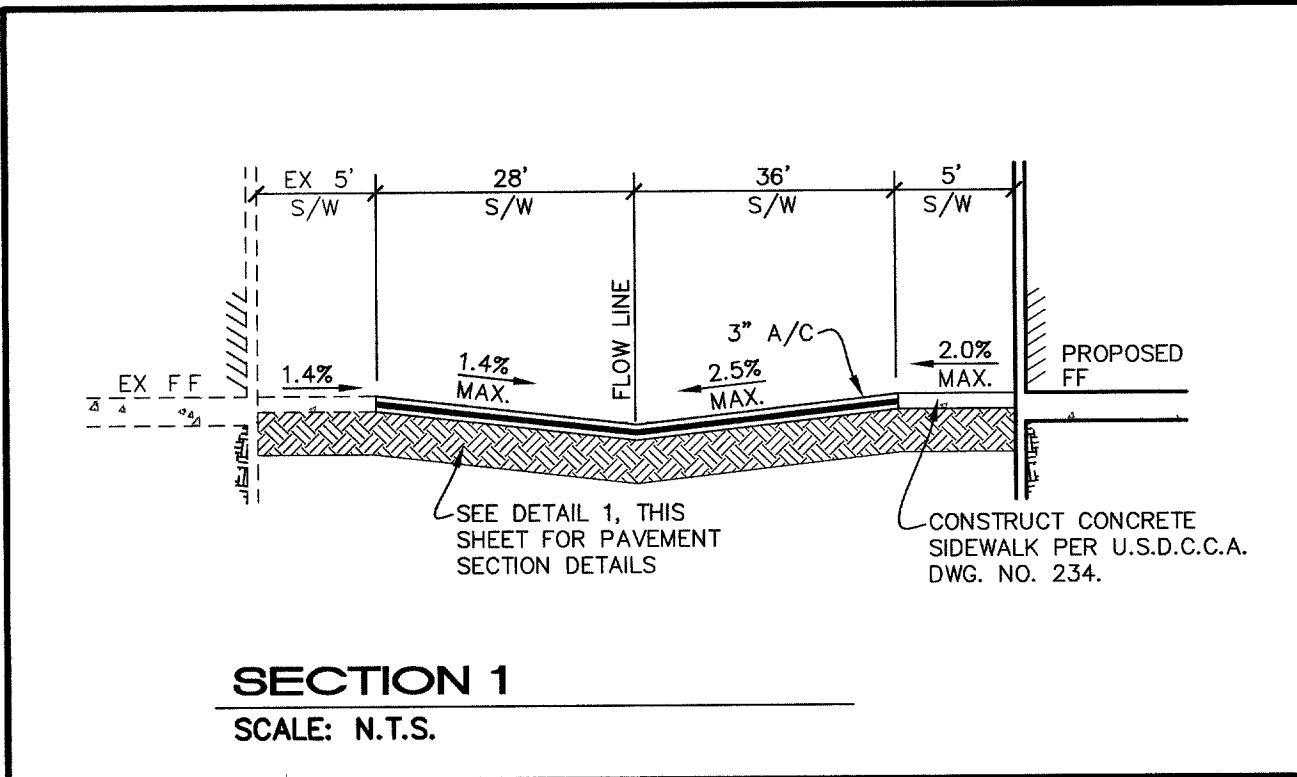

NOTE: WHERE APPLICABLE, PROVIDE 5'x5' TREE GRATE PER QUICK CRETE PRODUCT NO. Q4054-1 AND Q4054-2

BASIS OF BEARING

N 24°55'16\"/>

DESIGN:
DRAWN:
CHECK:
ISSUE DATE:
ISSUE EDITOR:
PLOT DATE: 04-26-07
PLOT TIME: 08:36:28

1565 SOUTH HANSON BLVD., LAS VEGAS, NEVADA 89146
TELEPHONE: (702) 504-4400 FAX: (702) 504-4499
G:\610-2861\Draw\Comm\Unprov\Phase II\WMC5044.dwg

WORLD MARKET CENTER PH. III
WMC ASSOCIATES, LLC

SECTIONS AND DETAILS

107V 3916-3

CLV #4100

14 OF 14 SHTS