


IMPROVEMENT PLANS FOR WORLD MARKET CENTER PHASE III

CITY OF LAS VEGAS
STATE OF NEVADA
APN 139-33-610-011, 139-33-610-013, 139-33-511-005,
APN 139-33-610-014

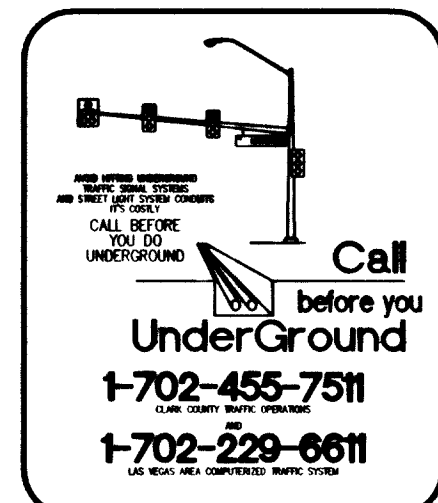

BASIS OF BEARINGS

N 24°55'16" E BEING THE BEARING OF THE CENTERLINE OF GRAND CENTRAL PARKWAY, LYING WITHIN THE N.E. 1/4 OF SECTION 33, TOWNSHIP 20 SOUTH, RANGE 61 EAST, W.D.M., CLARK COUNTY, NEVADA AS SHOWN BY MAP THEREOF ON FILE ON BOOK 53, PAGE 61 OF PLATS IN THE CLARK COUNTY RECORDER'S OFFICE, CLARK COUNTY, NEVADA.

BENCHMARK

CITY OF LAS VEGAS BENCHMARK NO. 2LV01 3304, RIVET AND PLATE IN TOP OF CURB AT THE S.W. CORNER OF THE INTERSECTION OF ALTA DR. AND MARTIN LUTHER KING BLVD.
NAVD 88 CITY OF LAS VEGAS ELEVATION (1992) = 2046.76 (F)
= 523.85 (M)
CORRECTION TO CITY OF LAS VEGAS DATUM (2002) SUBTRACT 0.17' FROM 1992 DATUM

NOTE: ALL LAND SURFACE AREA DISTURBANCES OVER 1 ACRE REQUIRE A STORMWATER DISCHARGE PERMIT ISSUED BY THE NEVADA DIVISION OF ENVIRONMENTAL PROTECTION (NDEP). A PHASED CONSTRUCTION UNIT IN A CONTIGUOUS SUBDIVISION IS CONSIDERED UNDER CONSTRUCTION UNTIL ALL STRIPPED OR DISTURBED SURFACE AREAS HAVE BEEN COVERED BY PAVING, BUILDING CONSTRUCTION OR PLANTING. A STORMWATER DISCHARGE PERMIT APPLICATION AND ASSOCIATED INFORMATION MAY BE DOWNLOADED FROM THE WEB SITE [HTTP://WWW.STATE.NV.US/NDEP/BWPC/STORMWATER.HTML](http://WWW.STATE.NV.US/NDEP/BWPC/STORMWATER.HTML). PROJECTS THAT DISTURB MORE THAN ONE ACRE OF LAND MUST SUBMIT TO NDEP A "NOTICE OF INTENT" FOR INCLUSION UNDER STORMWATER PERMIT NO. NVR100000 ALONG WITH THE APPROPRIATE FILING FEE.



G.C. WALLACE, INC.
Engineers/Planners/Surveyors

1555 SOUTH RAINBOW BLVD. / LAS VEGAS, NEVADA 89146

DEVELOPED BY

WMC ASSOCIATES, LLC

350 S. BEVERLY HILLS DR. SUITE 330
BEVERLY HILLS, CA 90212
PHONE: (310) 284-8600
FAX: (310) 284-8100

INDEX OF DRAWINGS

NO.	TITLE AND DESCRIPTION
C-1	COVER SHEET
C-2	NOTES SHEET
C-3	HORIZONTAL CONTROL PLAN 1
C-4	HORIZONTAL CONTROL PLAN 2
C-5	HORIZONTAL CONTROL PLAN 3
C-6	UTILITY PLAN 1
C-7	UTILITY PLAN 2
C-8	UTILITY PLAN 3
C-9	GRADING PLAN 1
C-10	GRADING PLAN 2
C-11	GRADING PLAN 3
C-12	ON-SITE STORM DRAIN PLAN AND PROFILE (STA. 10+0 TO STA. 17+00)
C-13	ON-SITE STORM DRAIN PLAN AND PROFILE (STA. 17+00 TO STA. 22+70.06)
C-14	SECTIONS AND DETAILS SHEET
C-15	AREA DEMOLITION PLAN
C-16	AREA DEMOLITION PLAN

APPROVALS

CITY OF LAS VEGAS

"APPROVAL OF THESE PLANS BY THE CITY ENGINEER IS LIMITED TO THOSE IMPROVEMENTS CONSTRUCTED IN THE DEDICATED RIGHTS-OF-WAY AND/OR DEDICATED EASEMENTS THIS APPROVAL DOES NOT AUTHORIZE THE CONSTRUCTION OF ANY IMPROVEMENTS THAT DEVIATE FROM ADOPTED STANDARDS AND/OR SPECIFICATIONS EXCEPT THOSE SPECIFICALLY LISTED UNDER "DEVIATIONS FROM STANDARDS". THE ENGINEER SHALL RESOLVE ANY DEVIATION OTHER THAN THOSE LISTED IN "DEVIATION FROM STANDARDS" IN FAVOR OF THE SUMMERLIN IMPROVEMENT STANDARDS AND SPECIFICATIONS CLARK COUNTY AREA NEVADA."

Jorge Cervantes, P.E. #13977, P.T.O.E.
CITY ENGINEER

M. MARGO WHEELER, AICP, DIRECTOR OF PLANNING AND DEVELOPMENT
THIS PLAN MEETS THE APPLICABLE STANDARDS OF THE PLANNING AND DEVELOPMENT DEPARTMENT

Robert Bell
CLV. FIRE DEPARTMENT (SEE SHEETS C-1, C-2, C-6, C-7, C-8)

Jessica Martin
NEVADA POWER CO.
NEVADA POWER COMPANY ACKNOWLEDGES THAT WE HAVE RECEIVED YOUR PLANS AND WILL PROVIDE SERVICE TO ALL ELECTRICAL NEEDS ASSOCIATES WITH THIS PROJECT. NEVADA POWER COMPANY RESERVES THE RIGHT TO ADDRESS ANY EXISTING OR FUTURE CONFLICTS ONCE THE FINAL DESIGN IS COMPLETED. THE NEW SERVICE AND THE RESOLUTION OF ANY CONFLICTS WILL BE ACCOMPLISHED PURSUANT TO THE NEVADA PUBLIC UTILITY COMMISSION'S RULES AND REGULATIONS

Barbara H. H. H.
SOUTHWEST GAS CORP.
SOUTHWEST GAS CORP. REVIEW CAMP

Kevin Camp
COX COMMUNICATIONS LAS VEGAS, INC.

N/A
LAS VEGAS VALLEY WATER DISTRICT
PROJ. # xxxxxxxx (SEE SHEETS C-1, C-2, C-6, C-7, C-8)

12	12-23-08	REVISE GRADES AT DRIVEWAY	12/23/08
11	4-10-08	RELLOCATE FH & FDC ADJACENT TO BLOCK 1	4/10/08
10	4-20-08	ADDED NOTE 16/6/ REVERSE NOTE 4 ON C-10	4/20/08
9	3-10-08	REVISE WATERLINE SIZES C-6, 7, 8	3/10/08
8	2-27-08	ADD PLATE DEMOLITION & GRADING PLAN	2/27/08
7	1-18-08	REVISE GRADING AT ACCESS DR. WEST OF PARKING GARAGE	1/18/08
6	1-18-08	ADD PLATE DEMOLITION & GRADING PLAN	1/18/08
5	1-18-08	REVISE WATERLINE SIZES C-6, 7, 8	1/18/08
4	1-18-08	REVISE WATERLINE SIZES C-6, 7, 8	1/18/08
3	1-18-08	REVISE WATERLINE SIZES C-6, 7, 8	1/18/08
2	1-18-08	REVISE WATERLINE SIZES C-6, 7, 8	1/18/08
1	1-18-08	REVISE WATERLINE SIZES C-6, 7, 8	1/18/08

DESIGN: _____
DRAWN: _____
CHECK: _____
ISSUE DATE: _____
PLOT DATE: 11-15-06
PLOT TIME: 08:09:56
PLOT USER: APP DATE: 06/15/06

ISSUE DATE: 11/15/06
% COMPLETE

G.C. WALLACE, INC.
Engineers/Planners/Surveyors
1555 SOUTH RAINBOW BLVD. / LAS VEGAS, NEVADA 89146
PHONE: (702) 804-2299
FAX: (702) 804-2299
HLS

WORLD MARKET CENTER PH. III
WMC ASSOCIATES, LLC
COVER SHEET
DRAWING
C-1
1 OF 14 SHTS