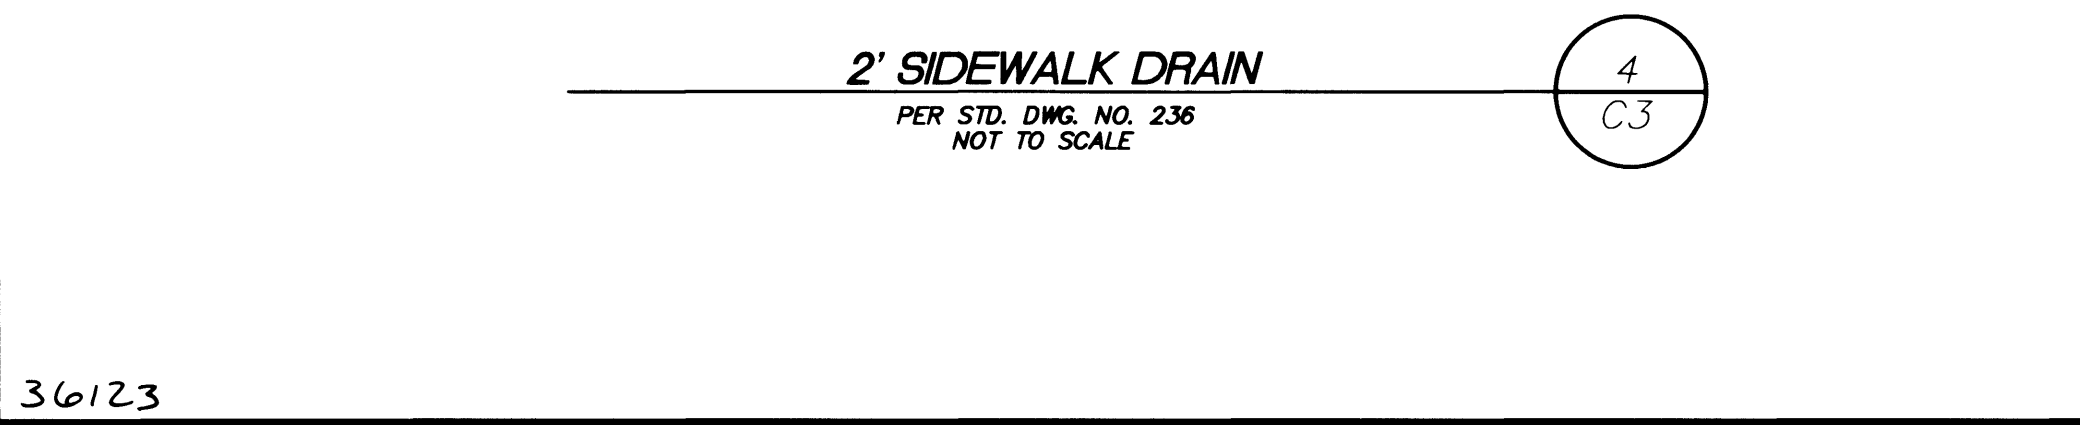
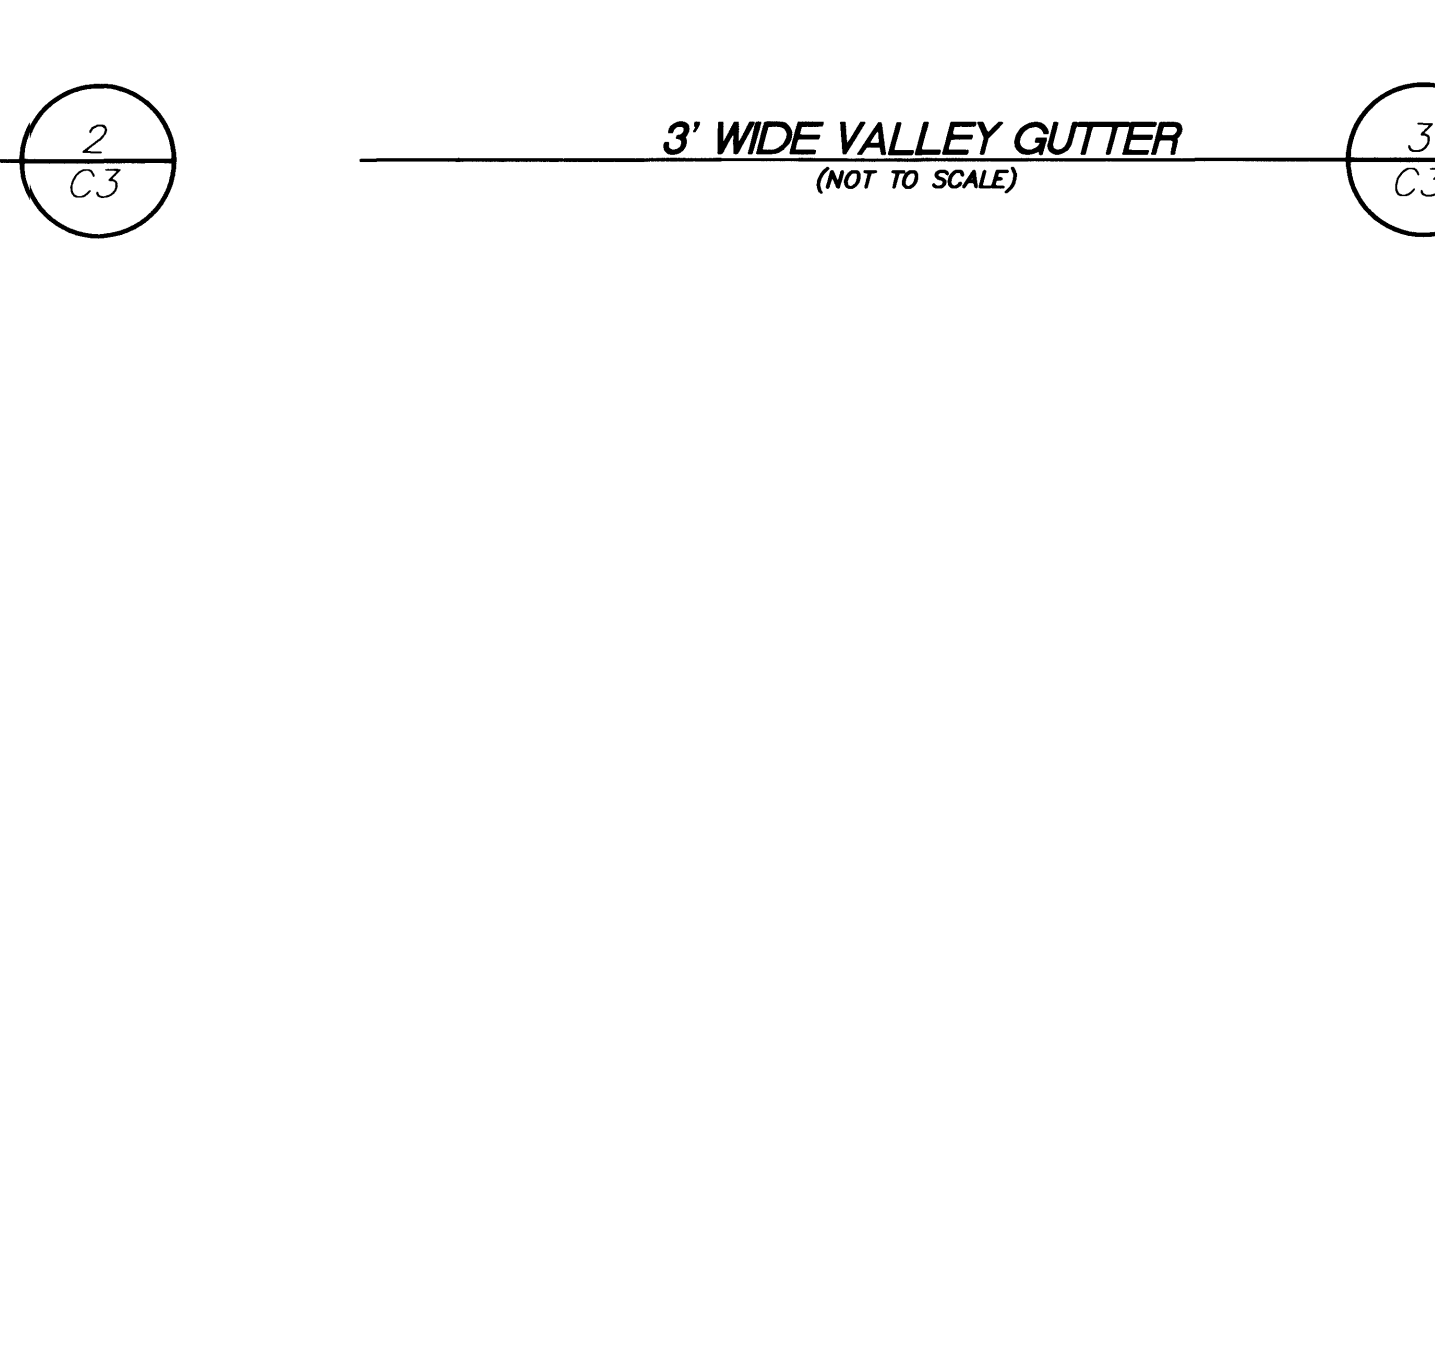
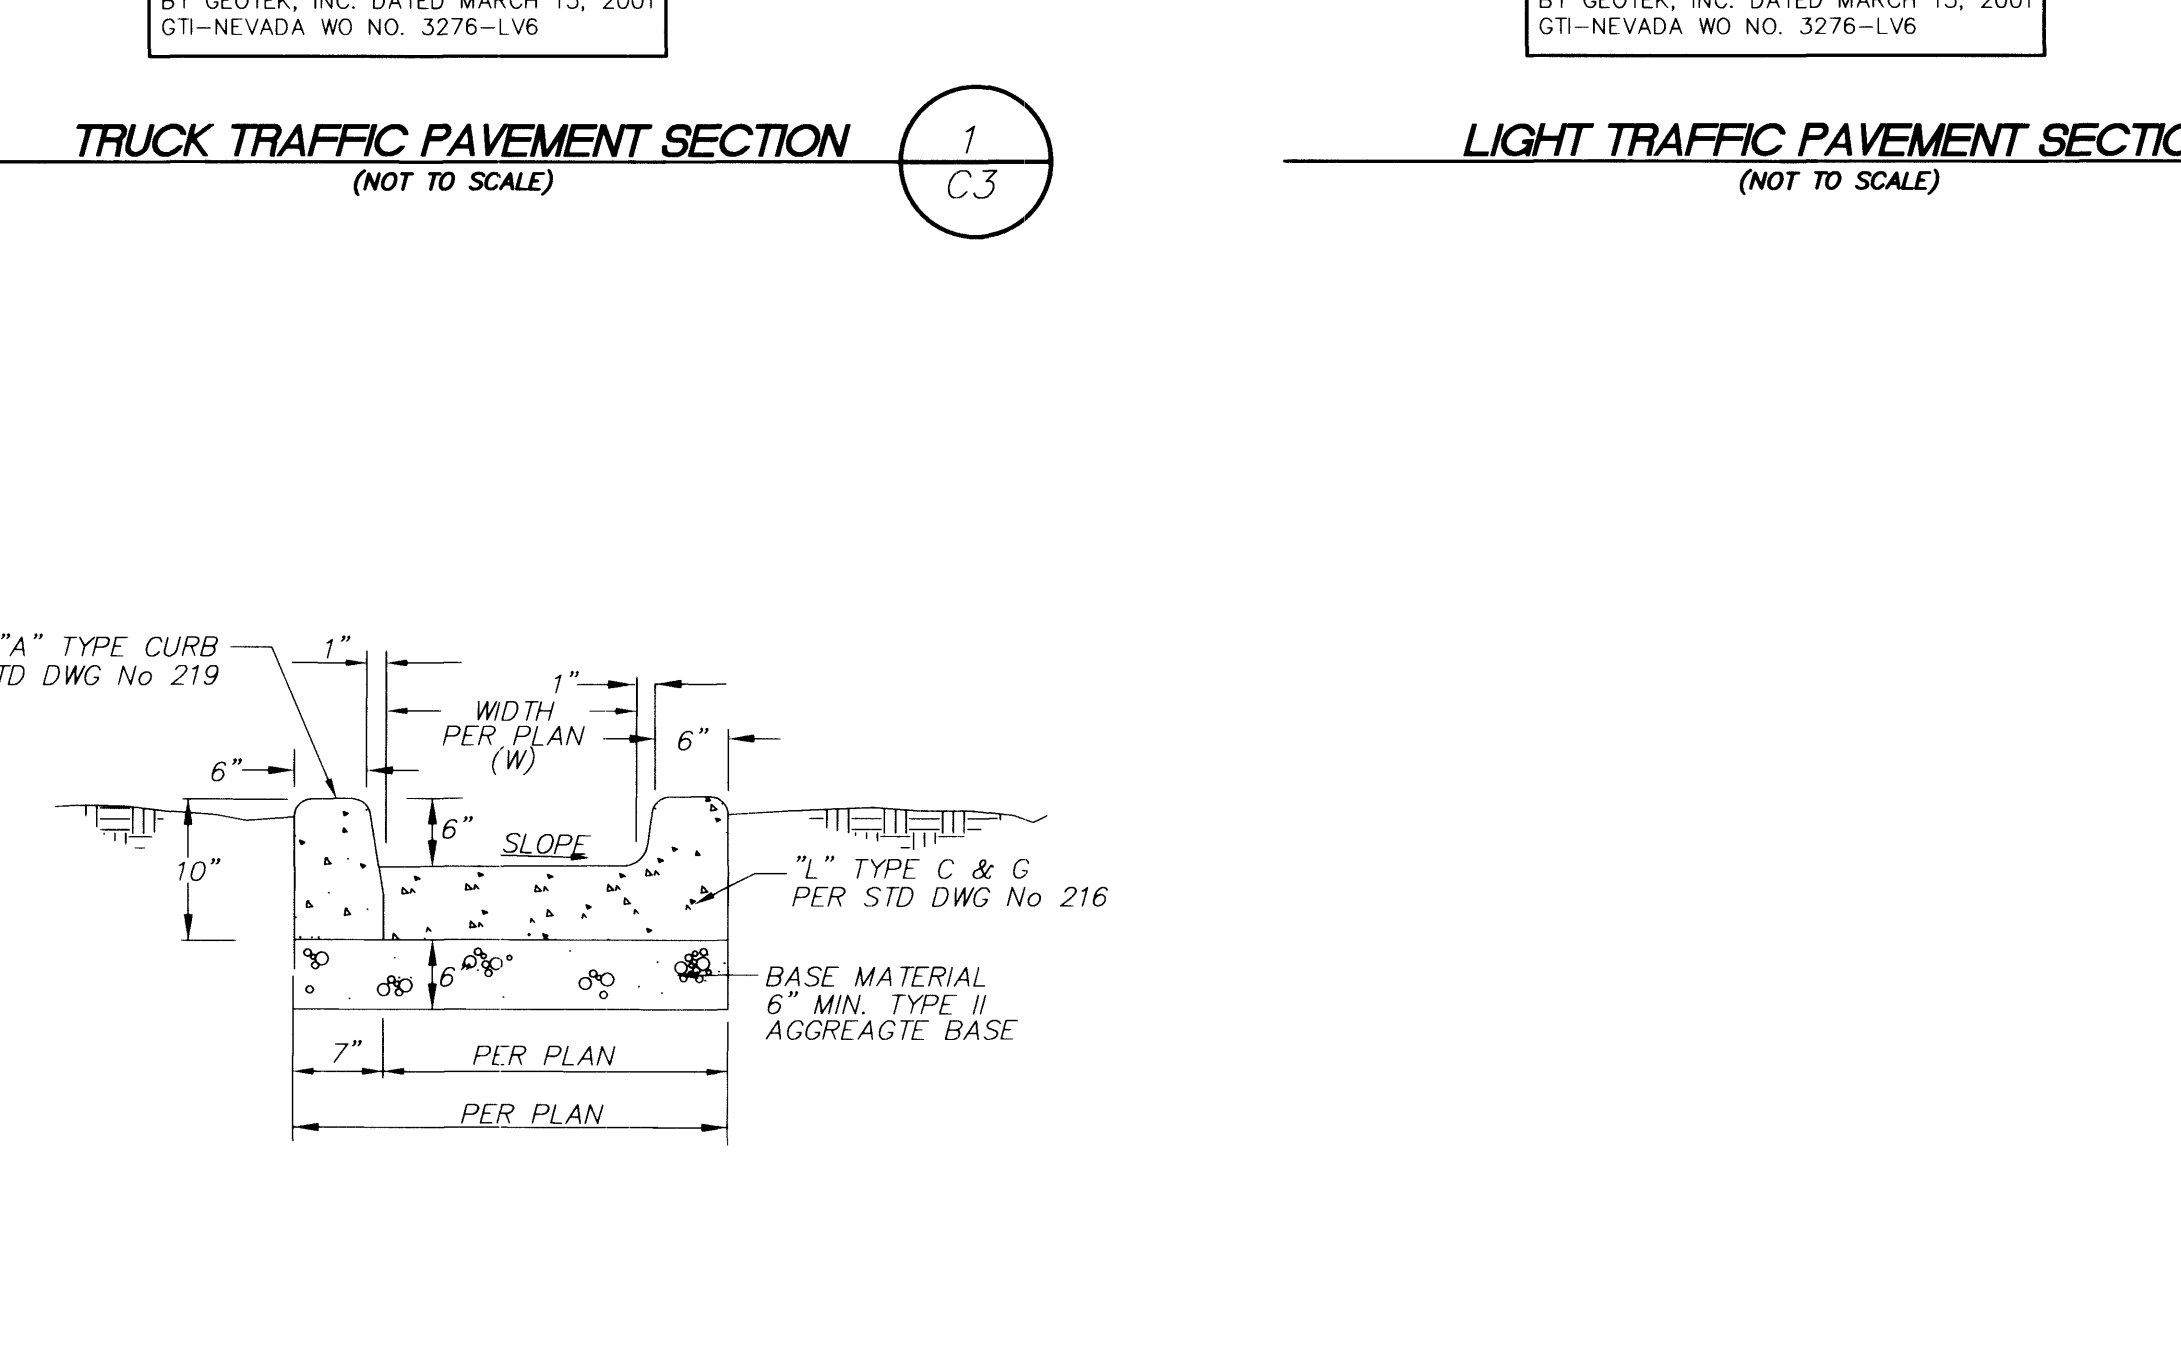
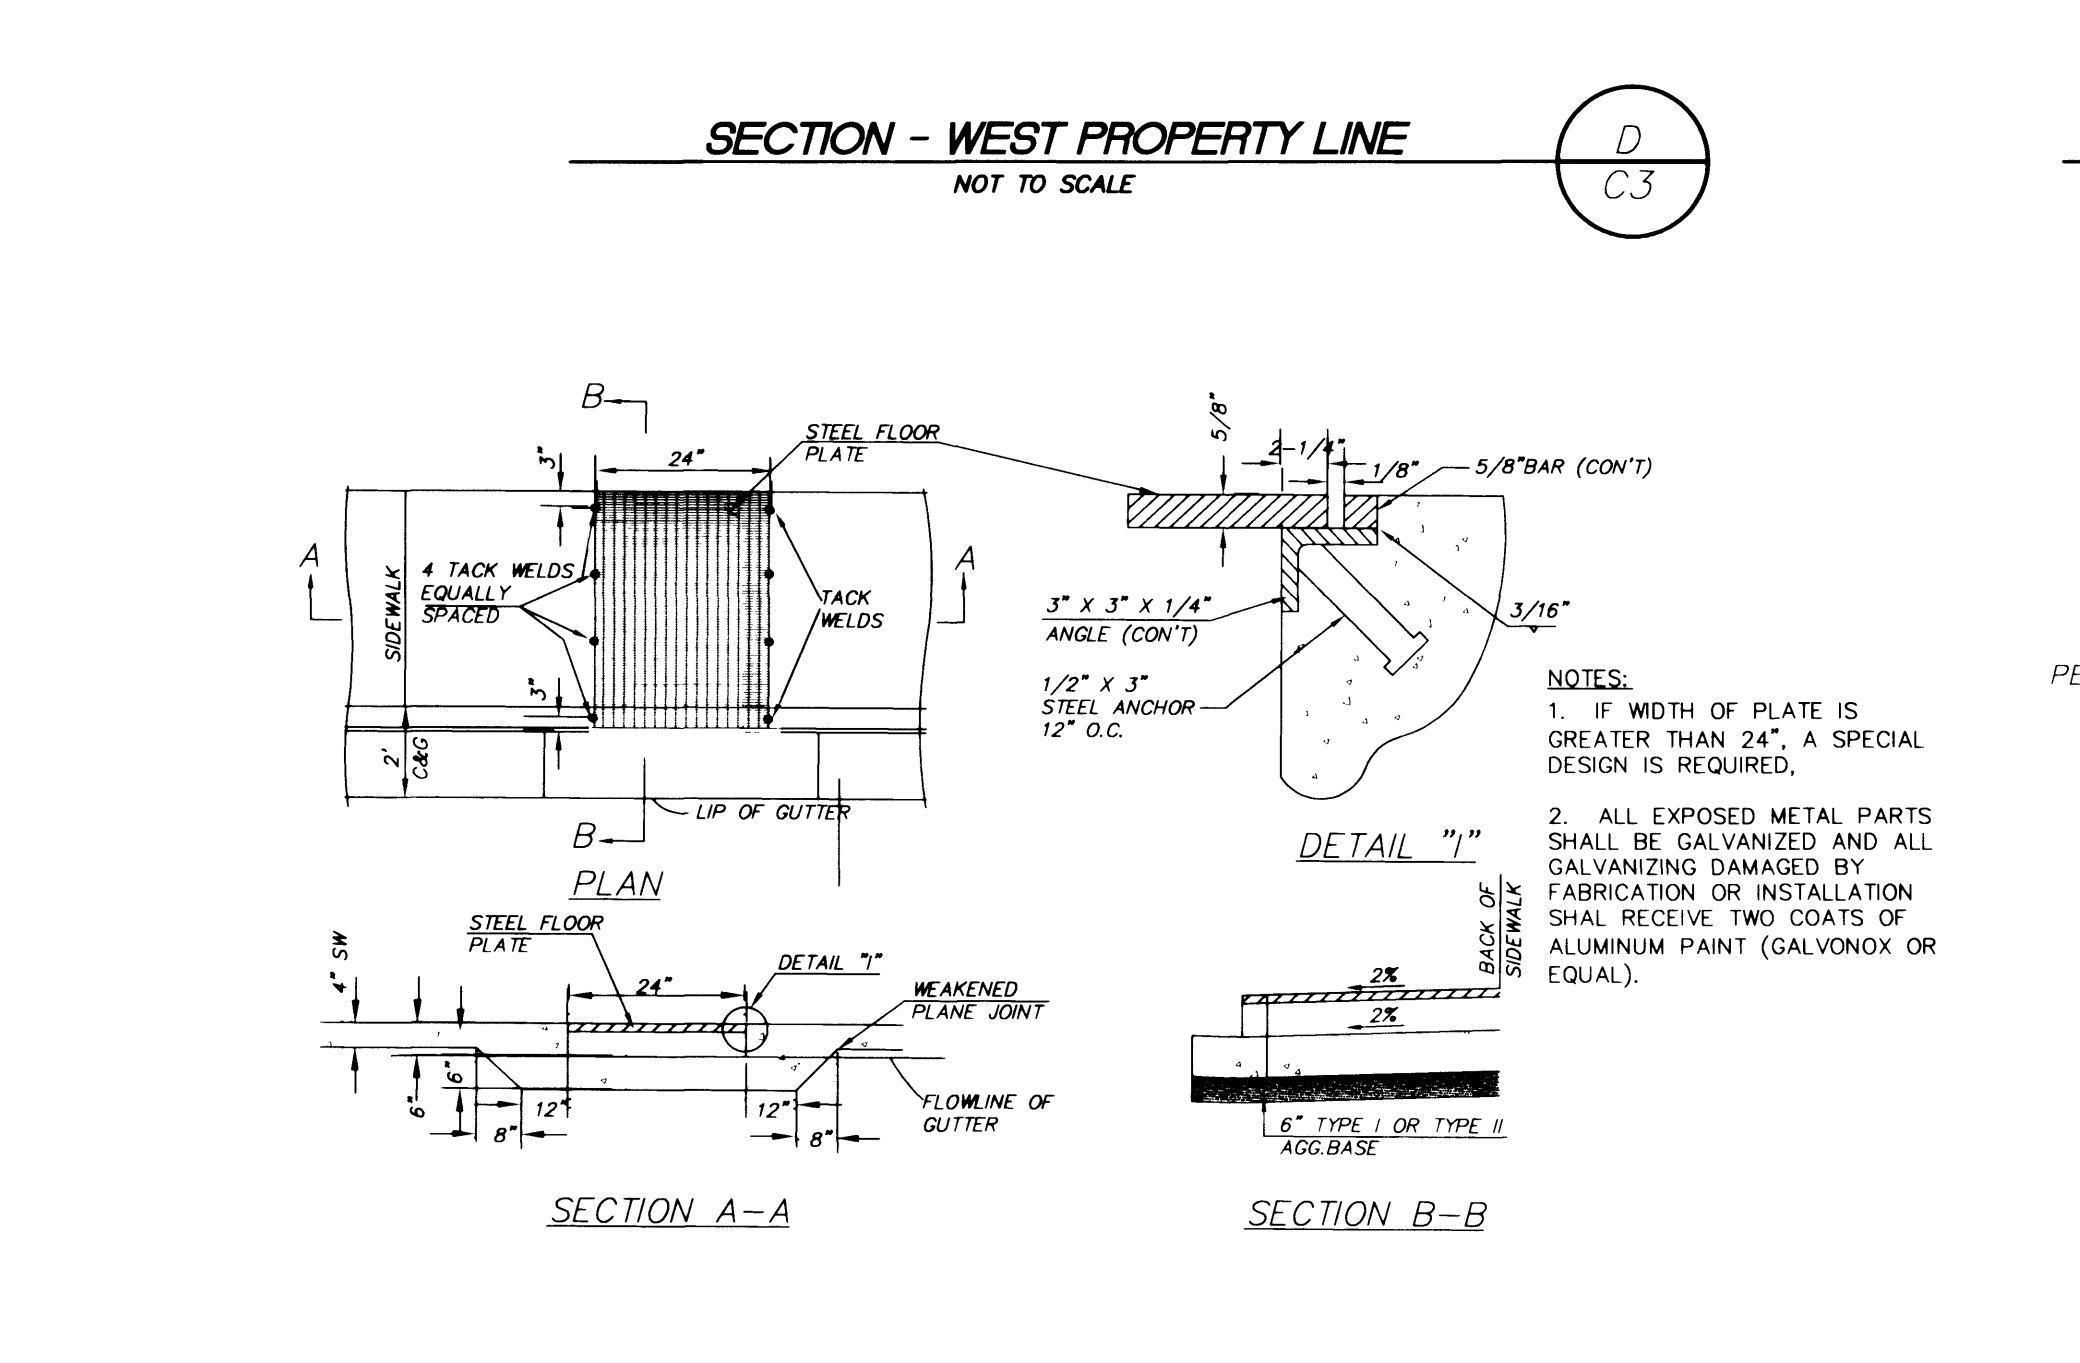
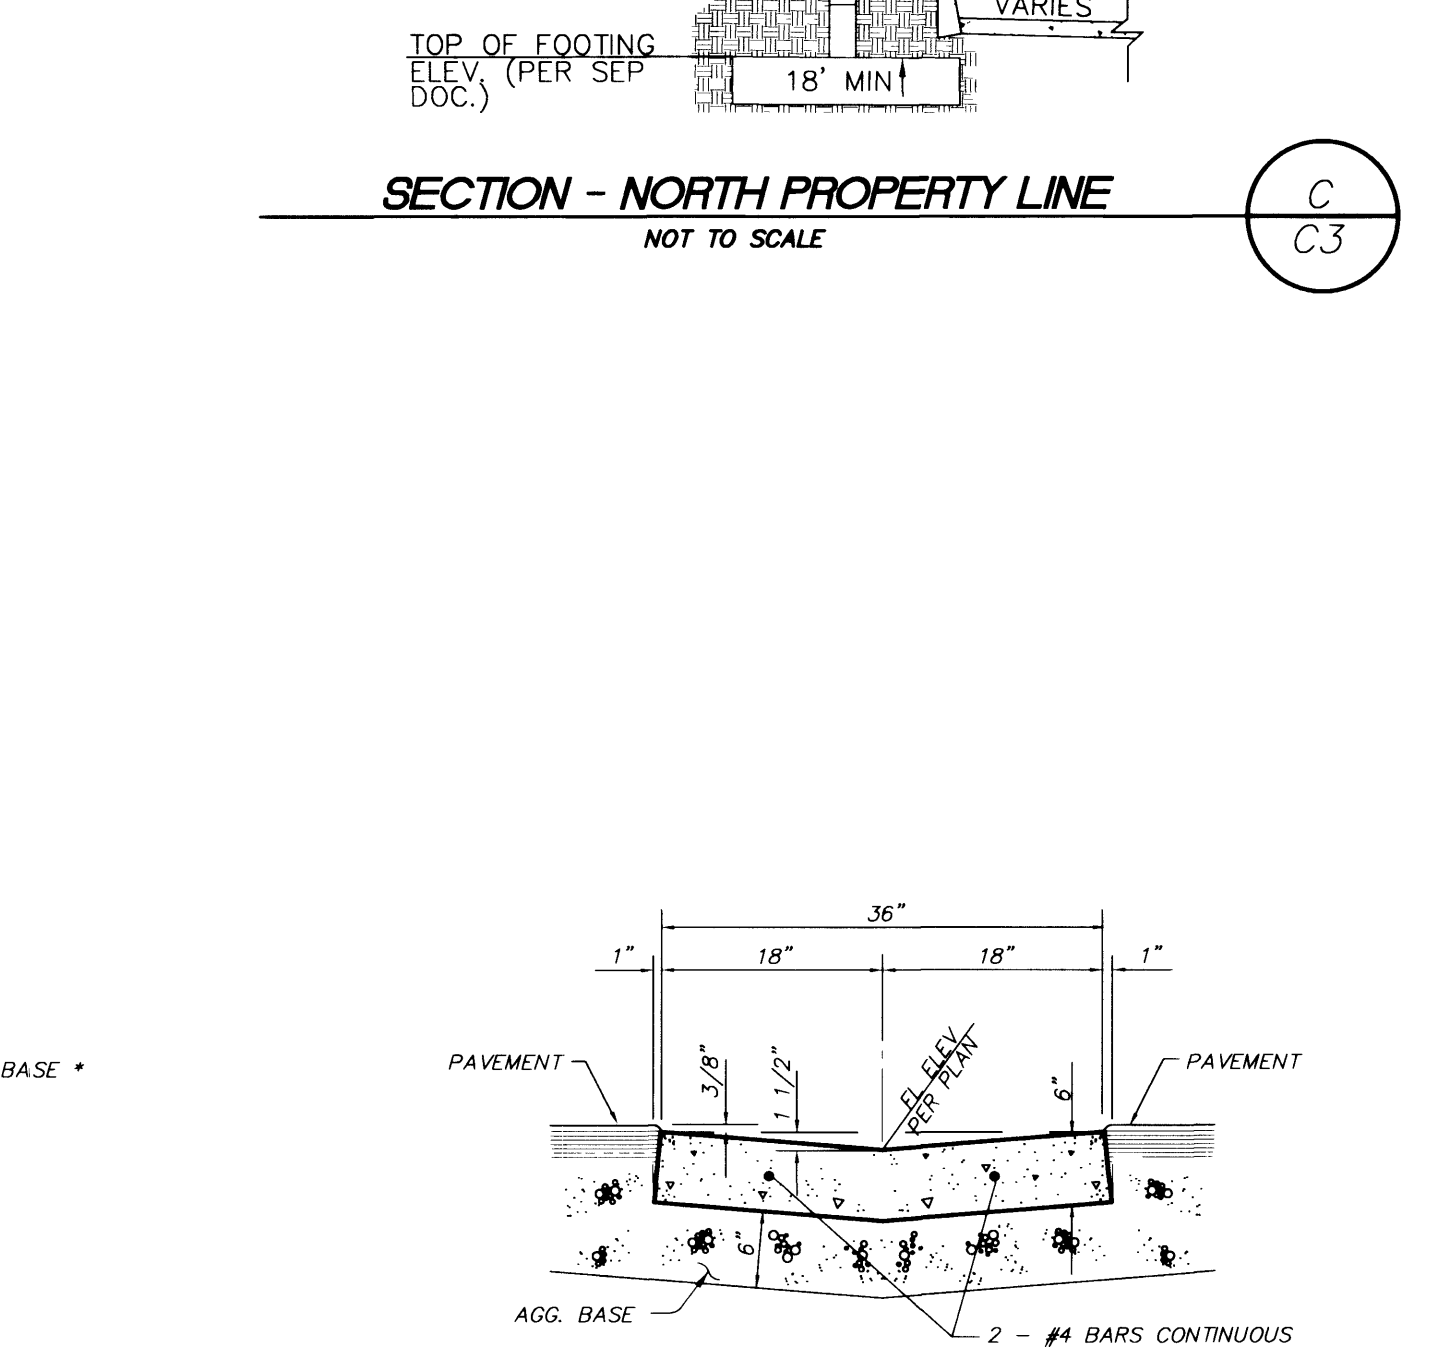
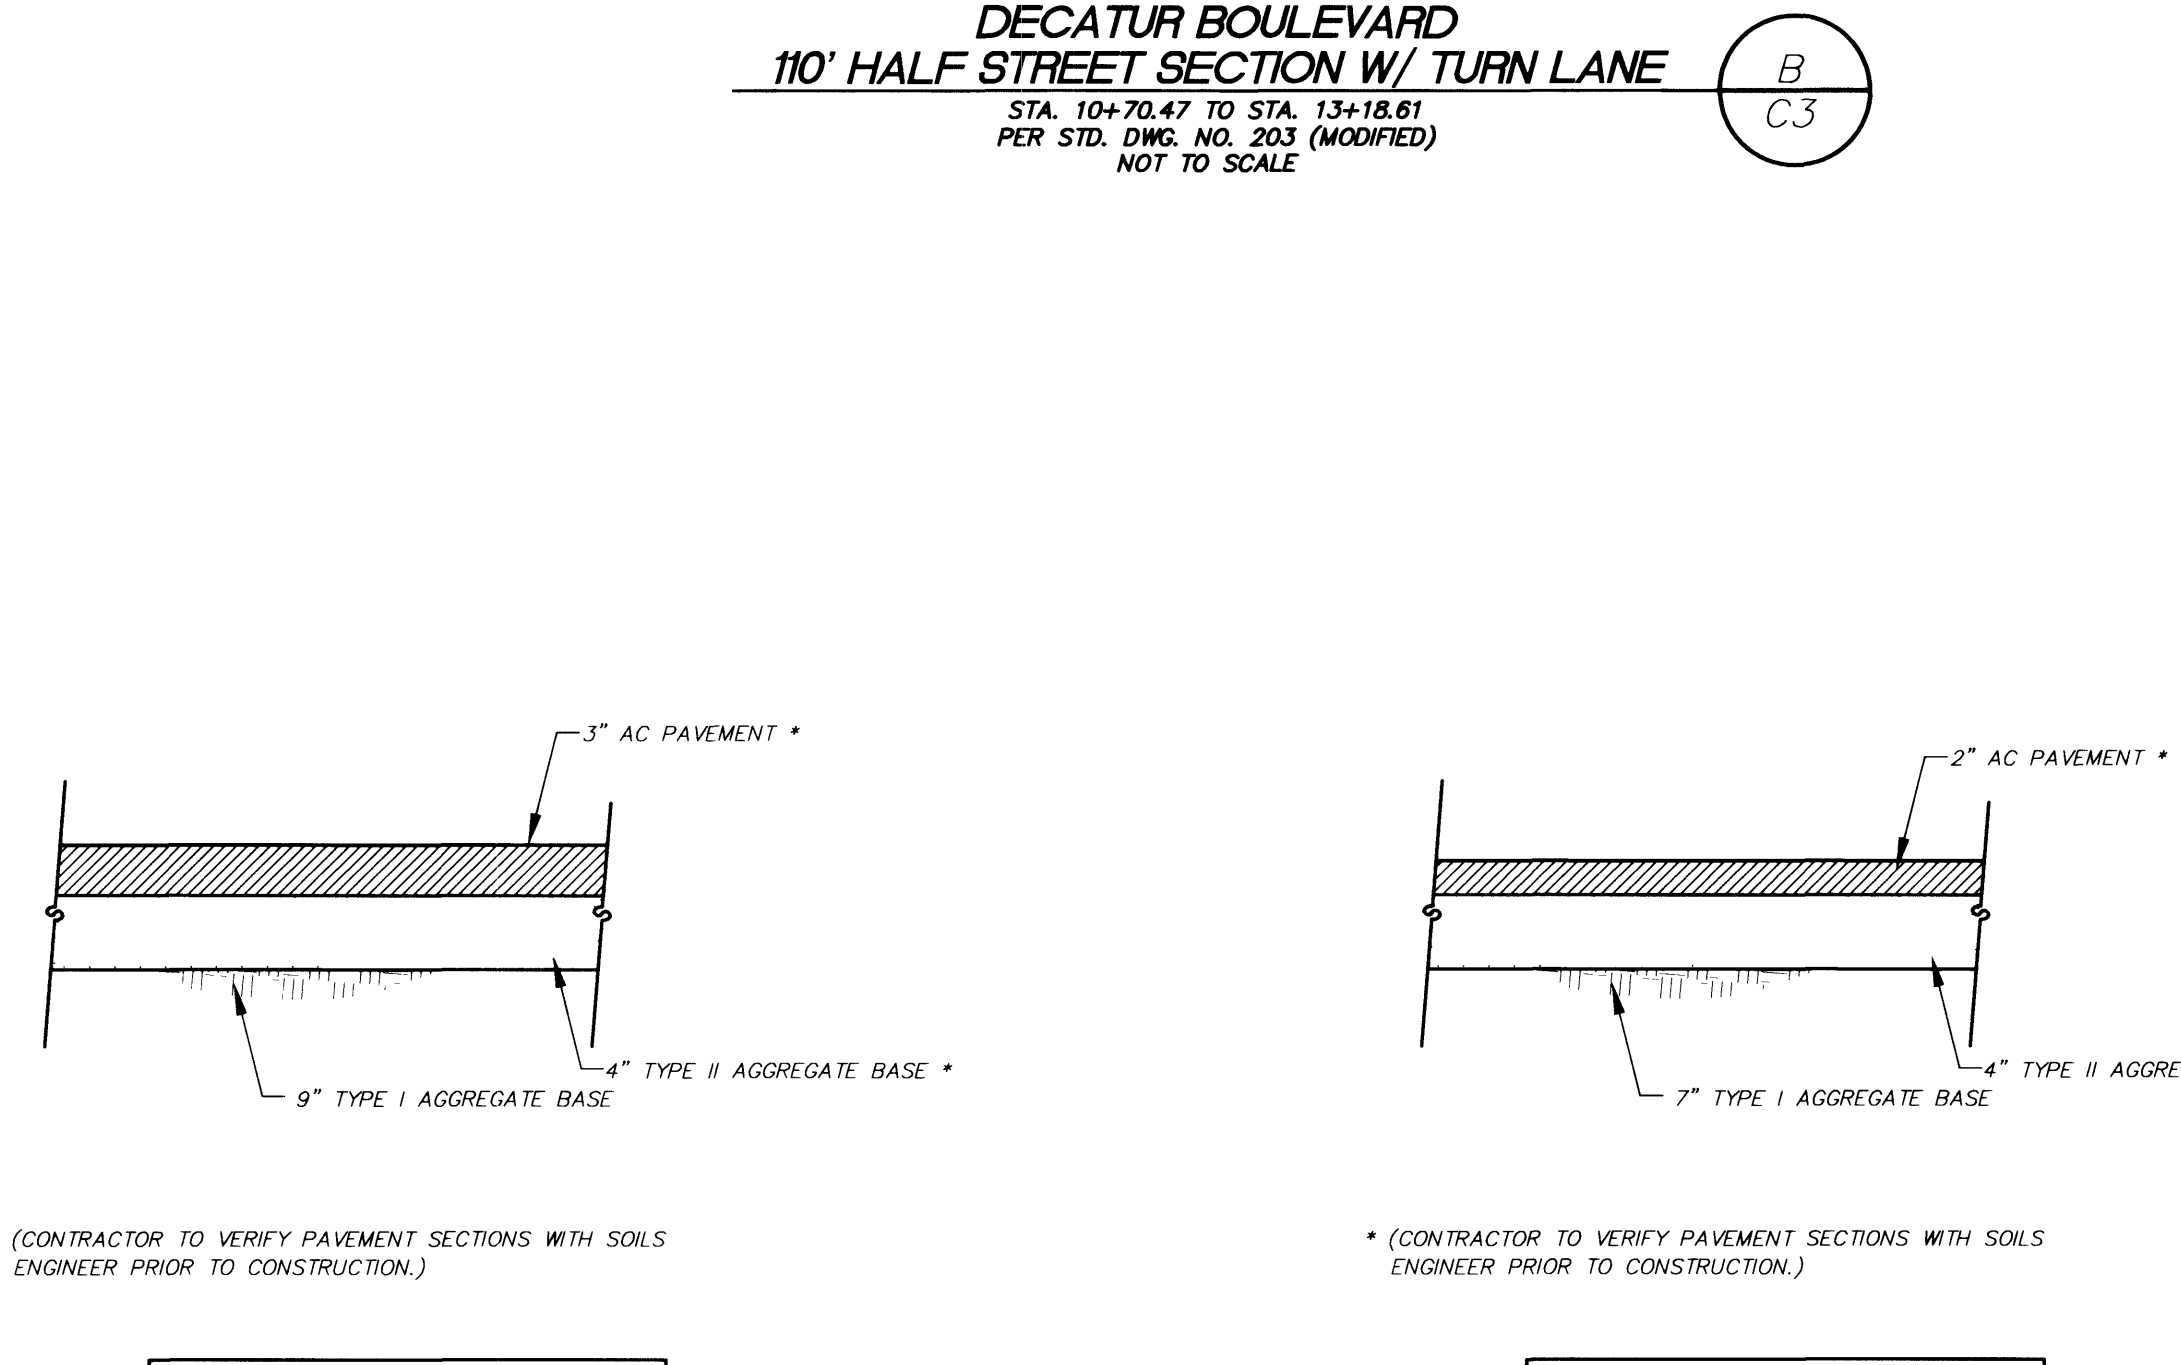
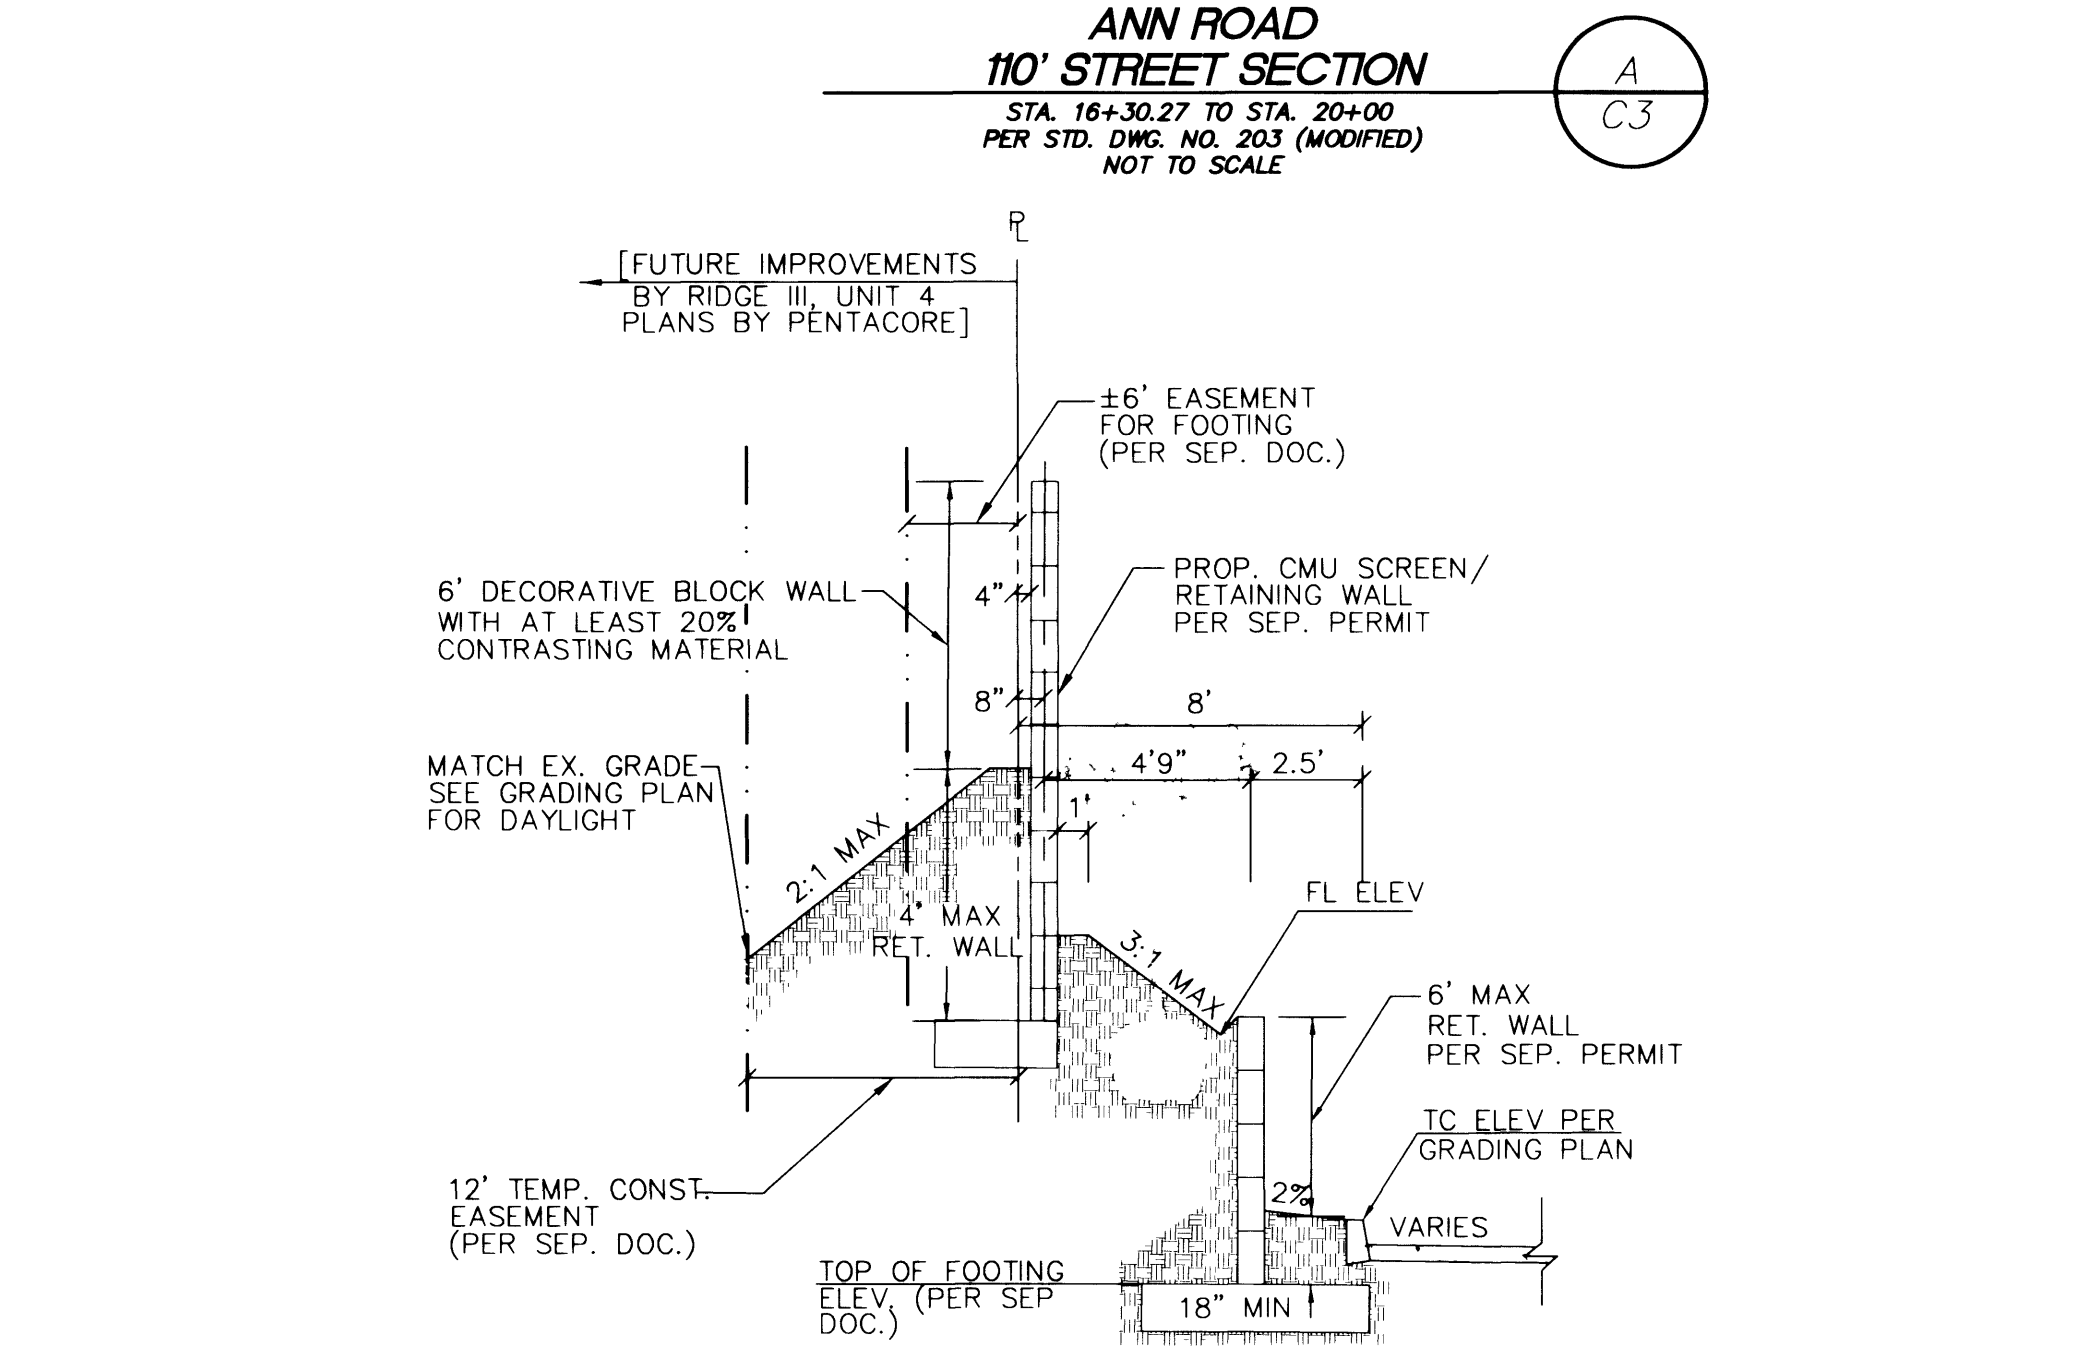
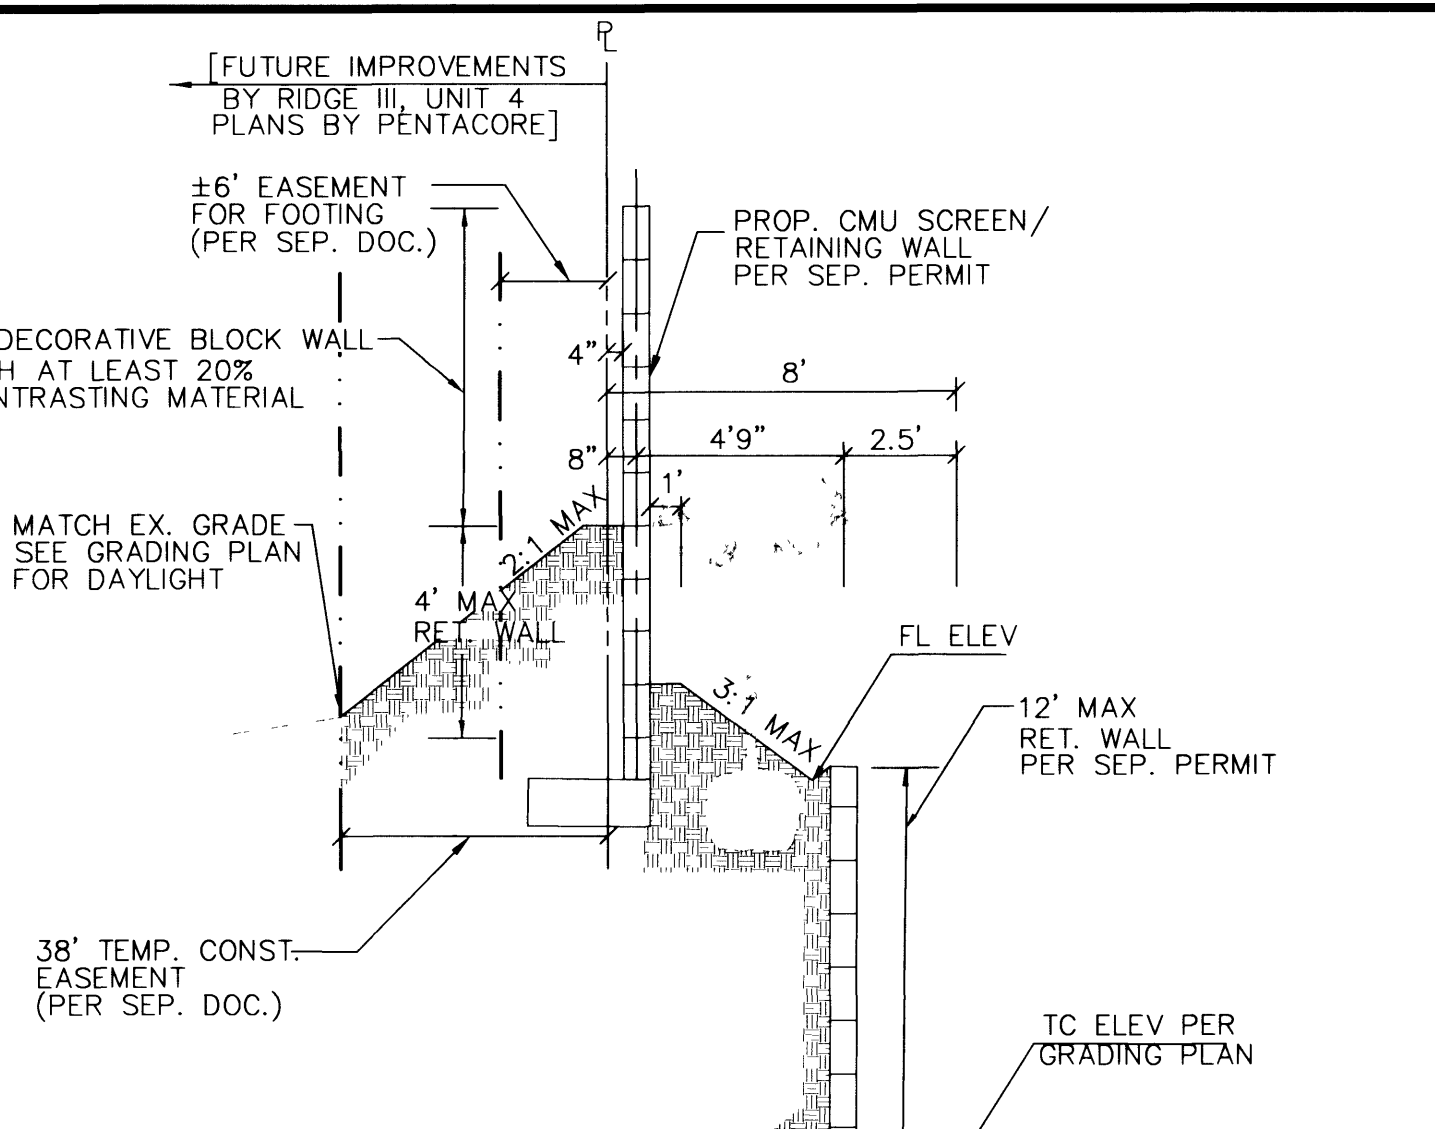
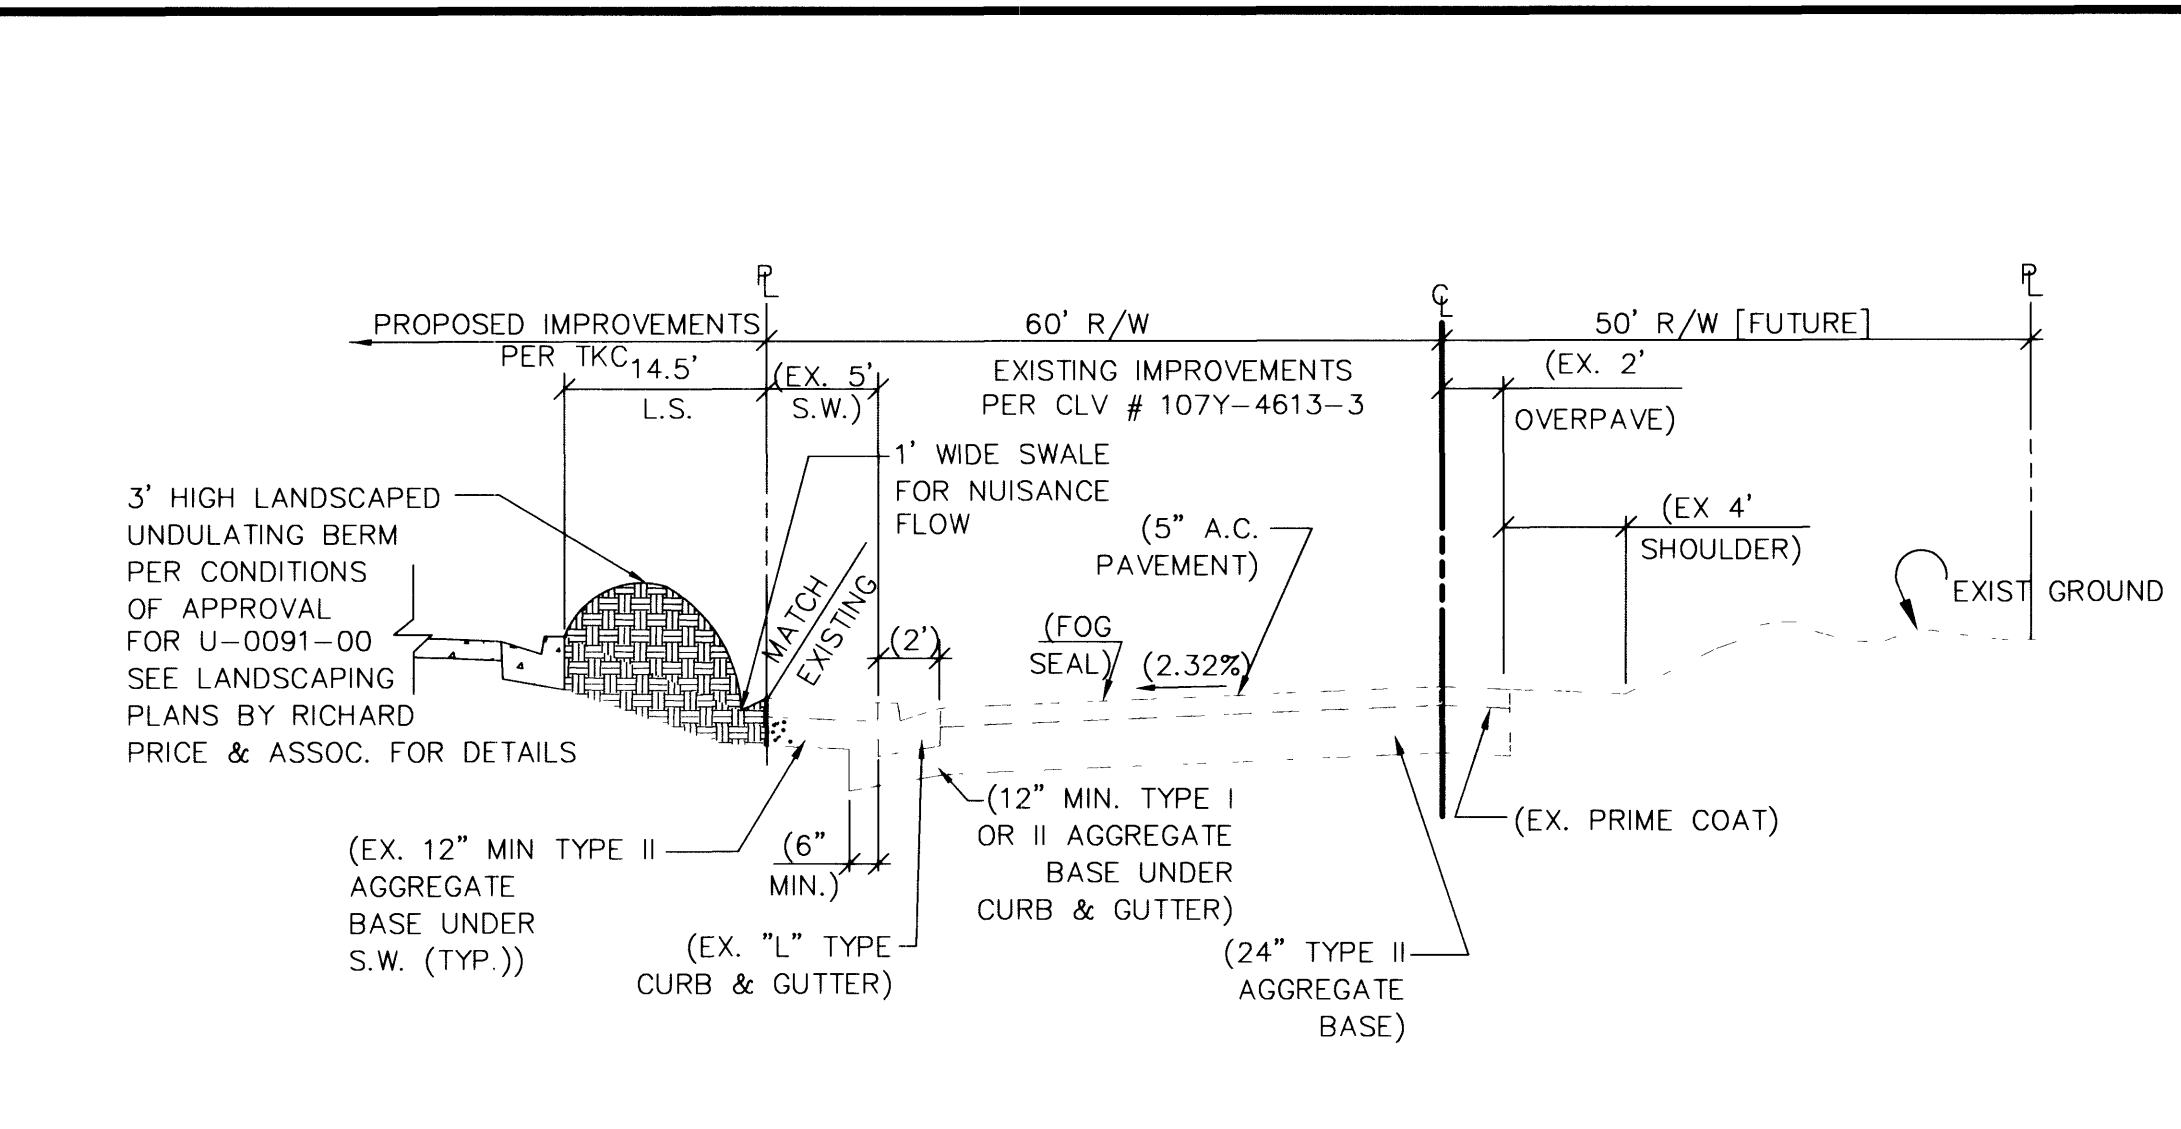
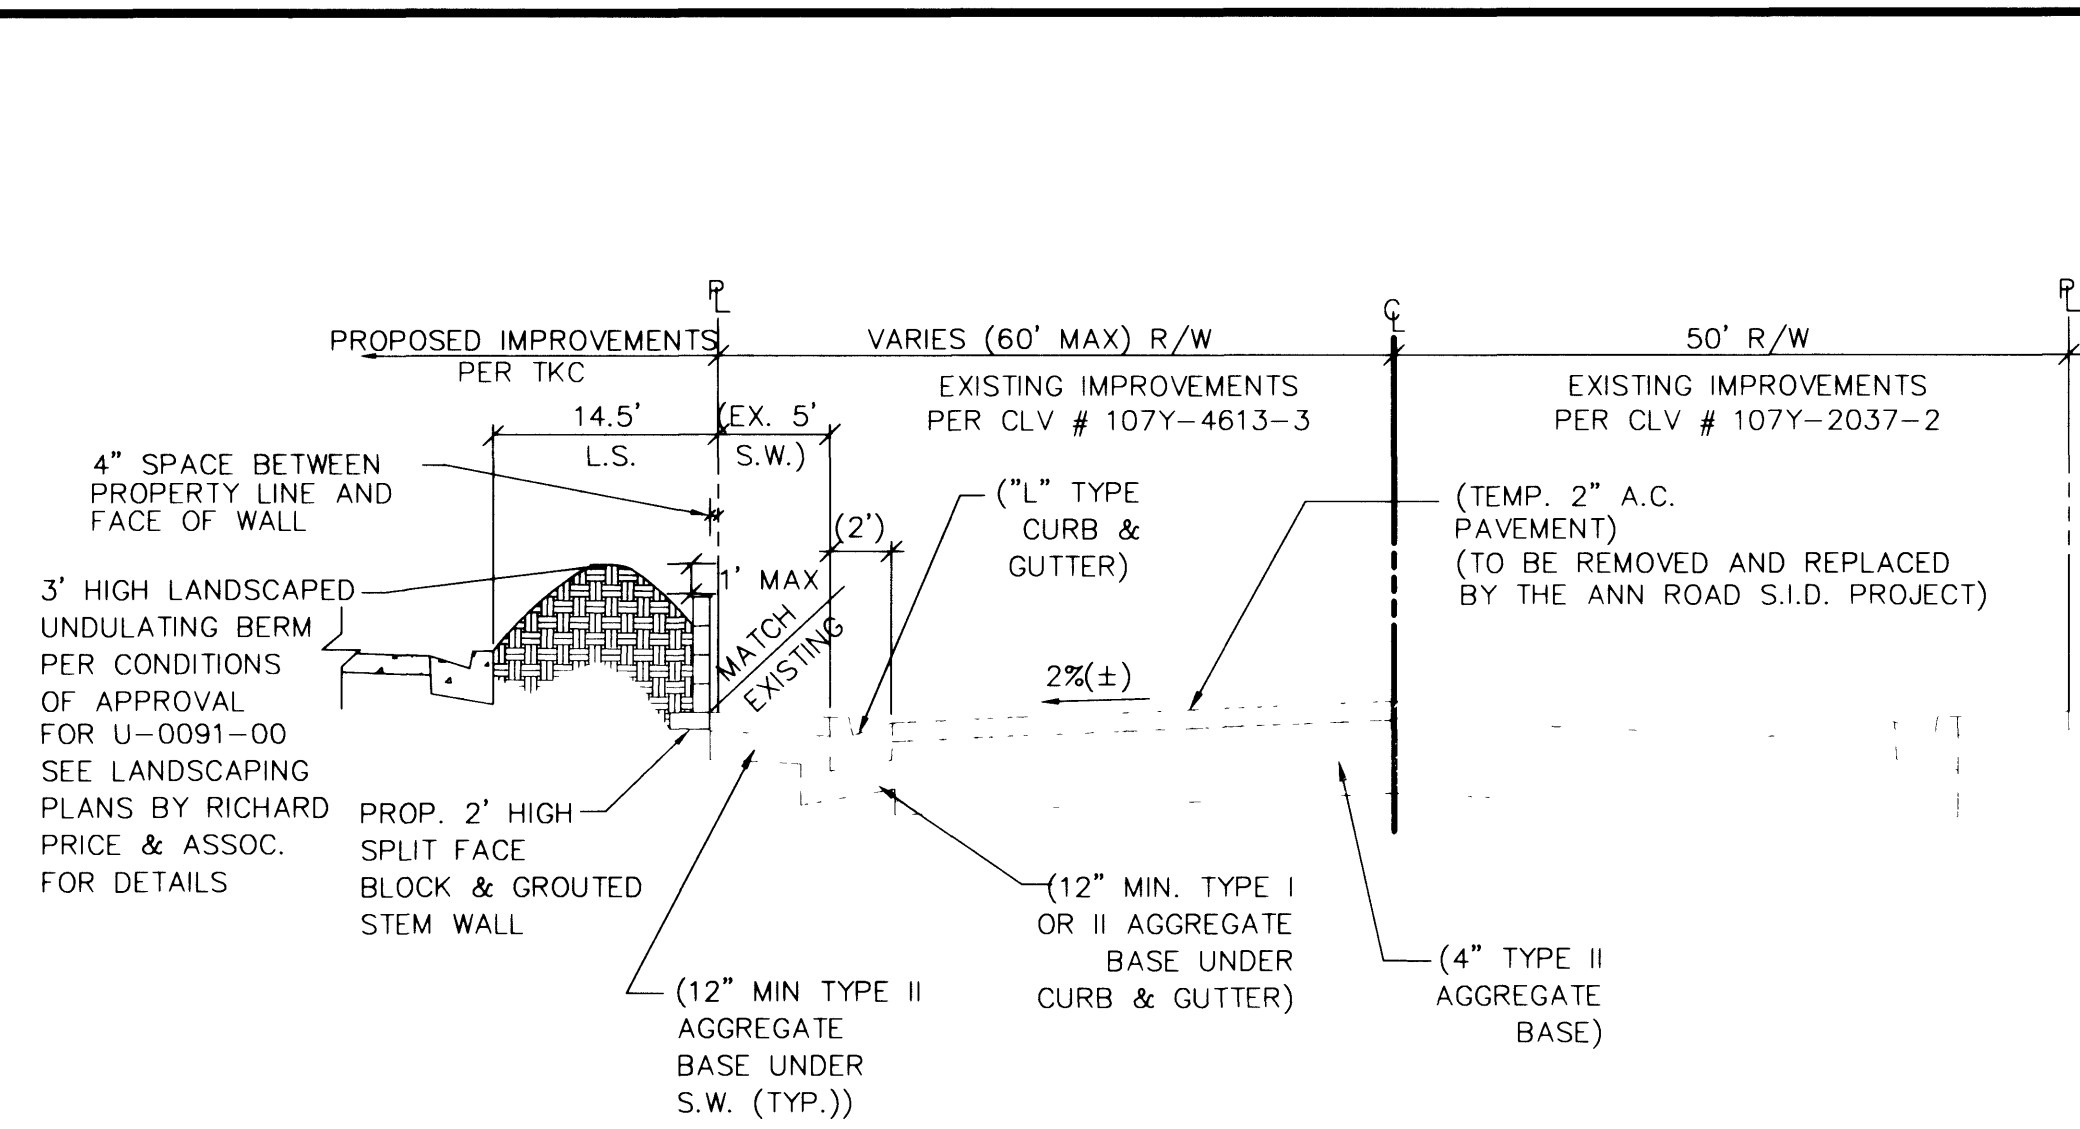


PROFESSIONAL ENGINEER - STATE OF NEVADA
No. 110518
11/05/2001

APPROVAL
DATE
DESCRIPTION
REV.
DATE

TKC
The Keith Companies

444 East Warm Springs Road, Suite 110, Las Vegas, Nevada 89119
Phone (702) 963-8206 Fax (702) 963-8539
Land Surveying Land Engineering Land Planning Civil Engineering Environmental Services

WORLD PREMIER INVESTMENTS
SAV-ON • NWC ANN AND DECATUR

DETAILS
NOVEMBER 5, 2001

JOB # 51589.00
SHEET NO.:
C3
3 OF 6 SHEETS
CLV# /07-V 3507

36123