



PLOT: DT 08/23/96 10:15:23

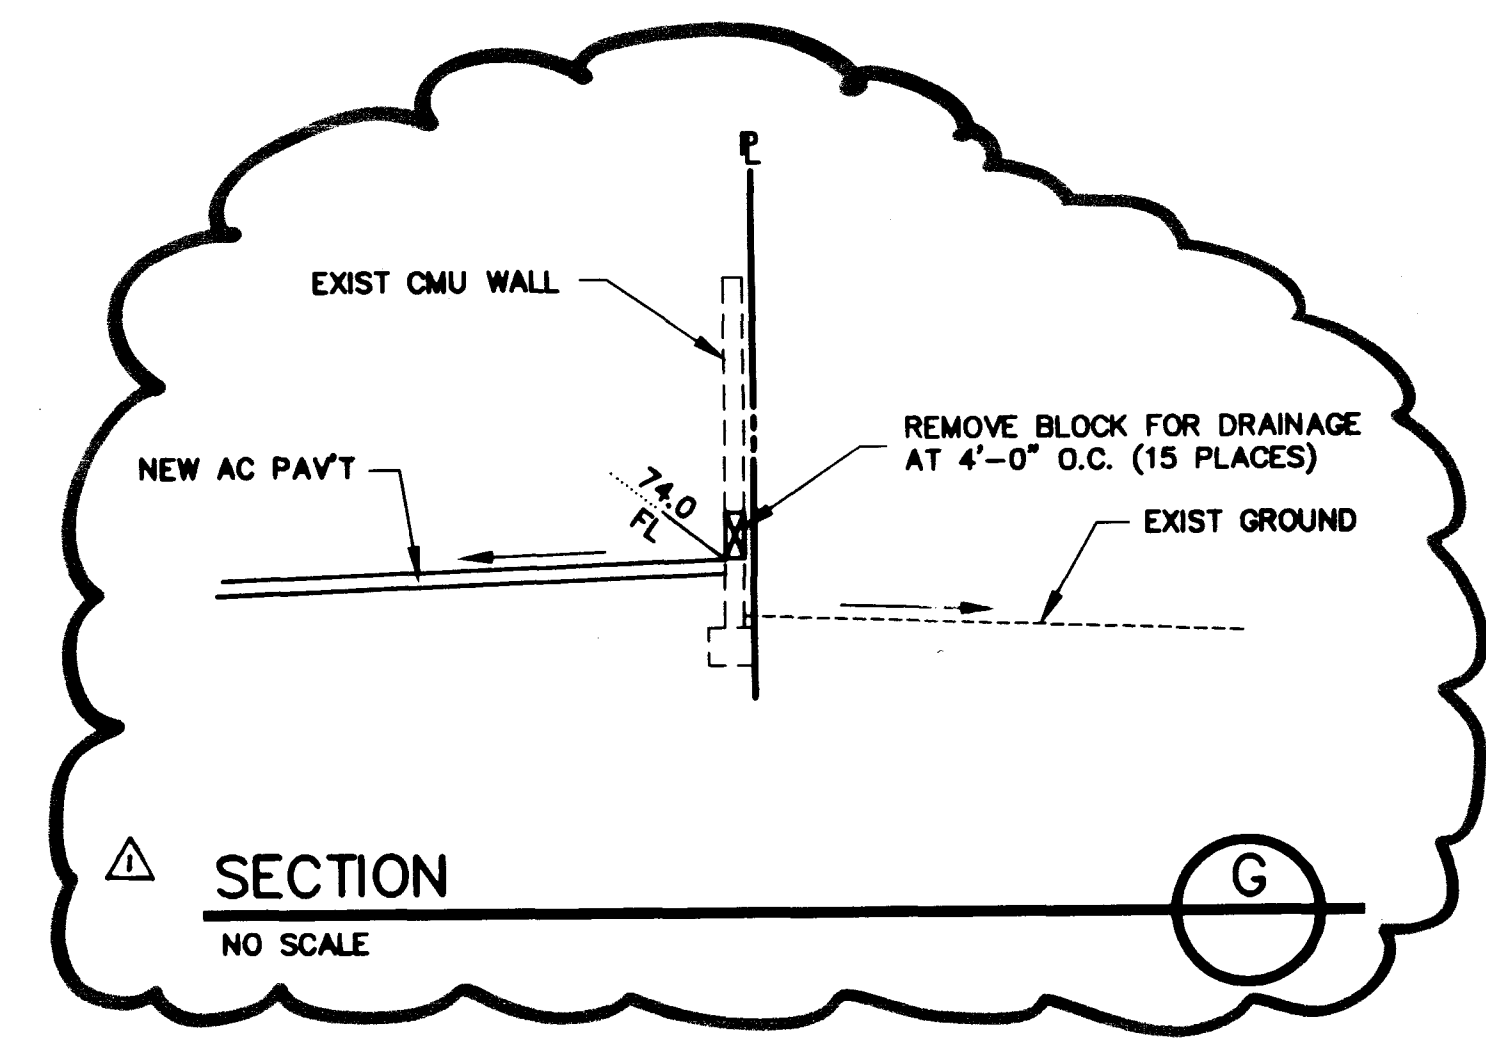


SECTION
NO SCALE

G

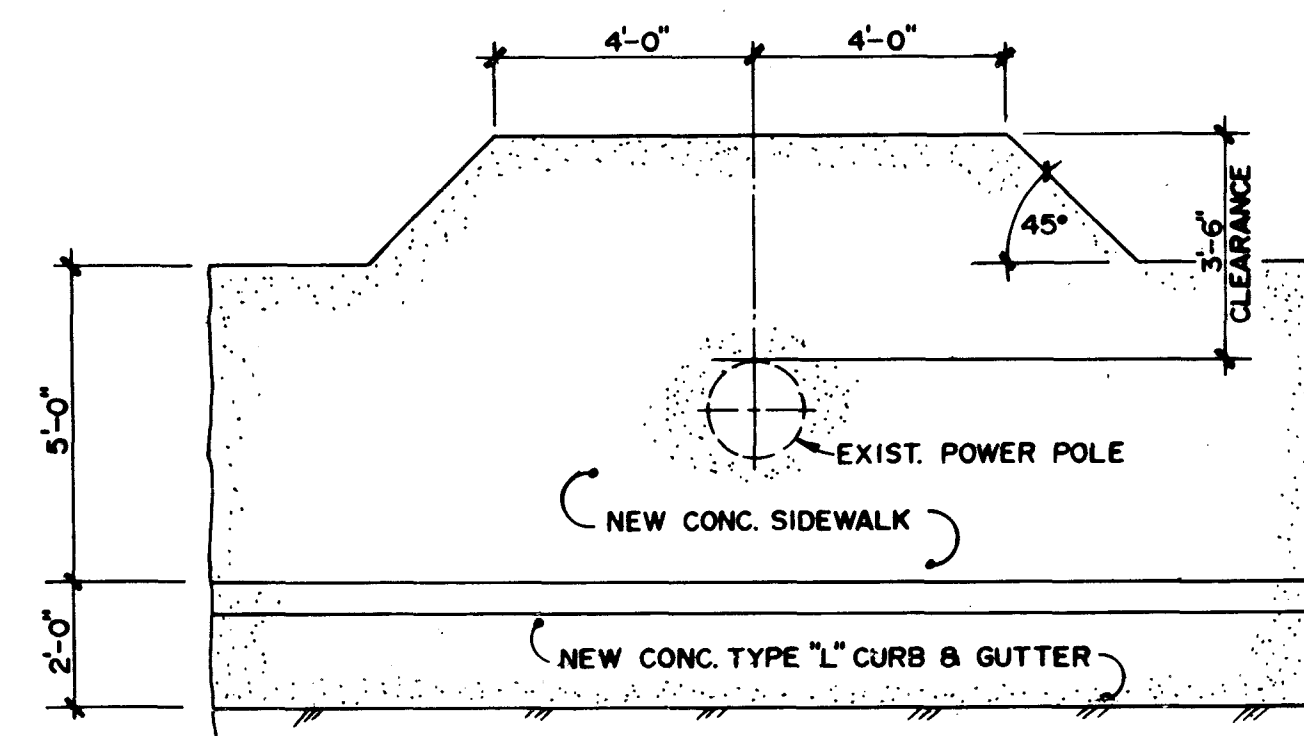


DETAIL
NO SCALE

6

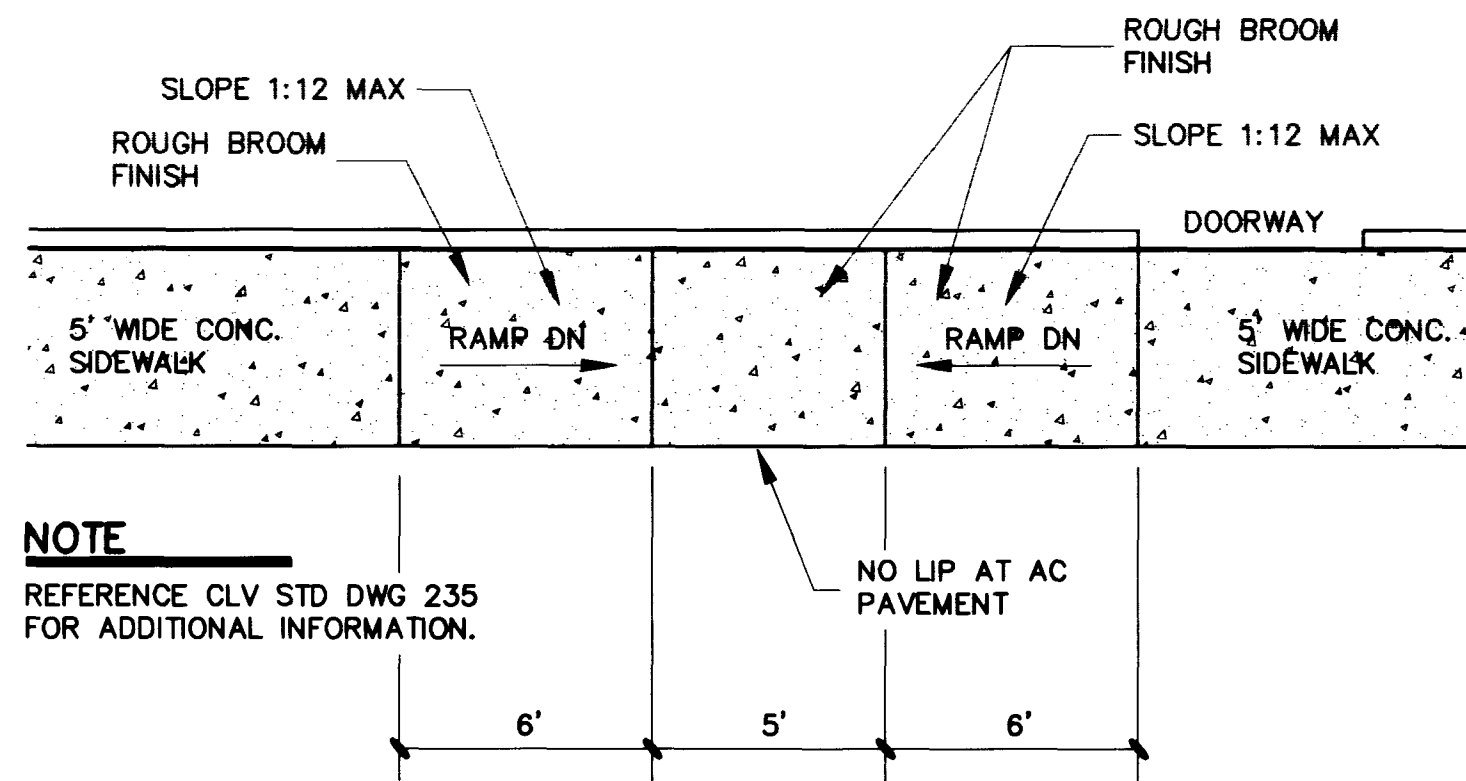


DETAIL
NO SCALE

5

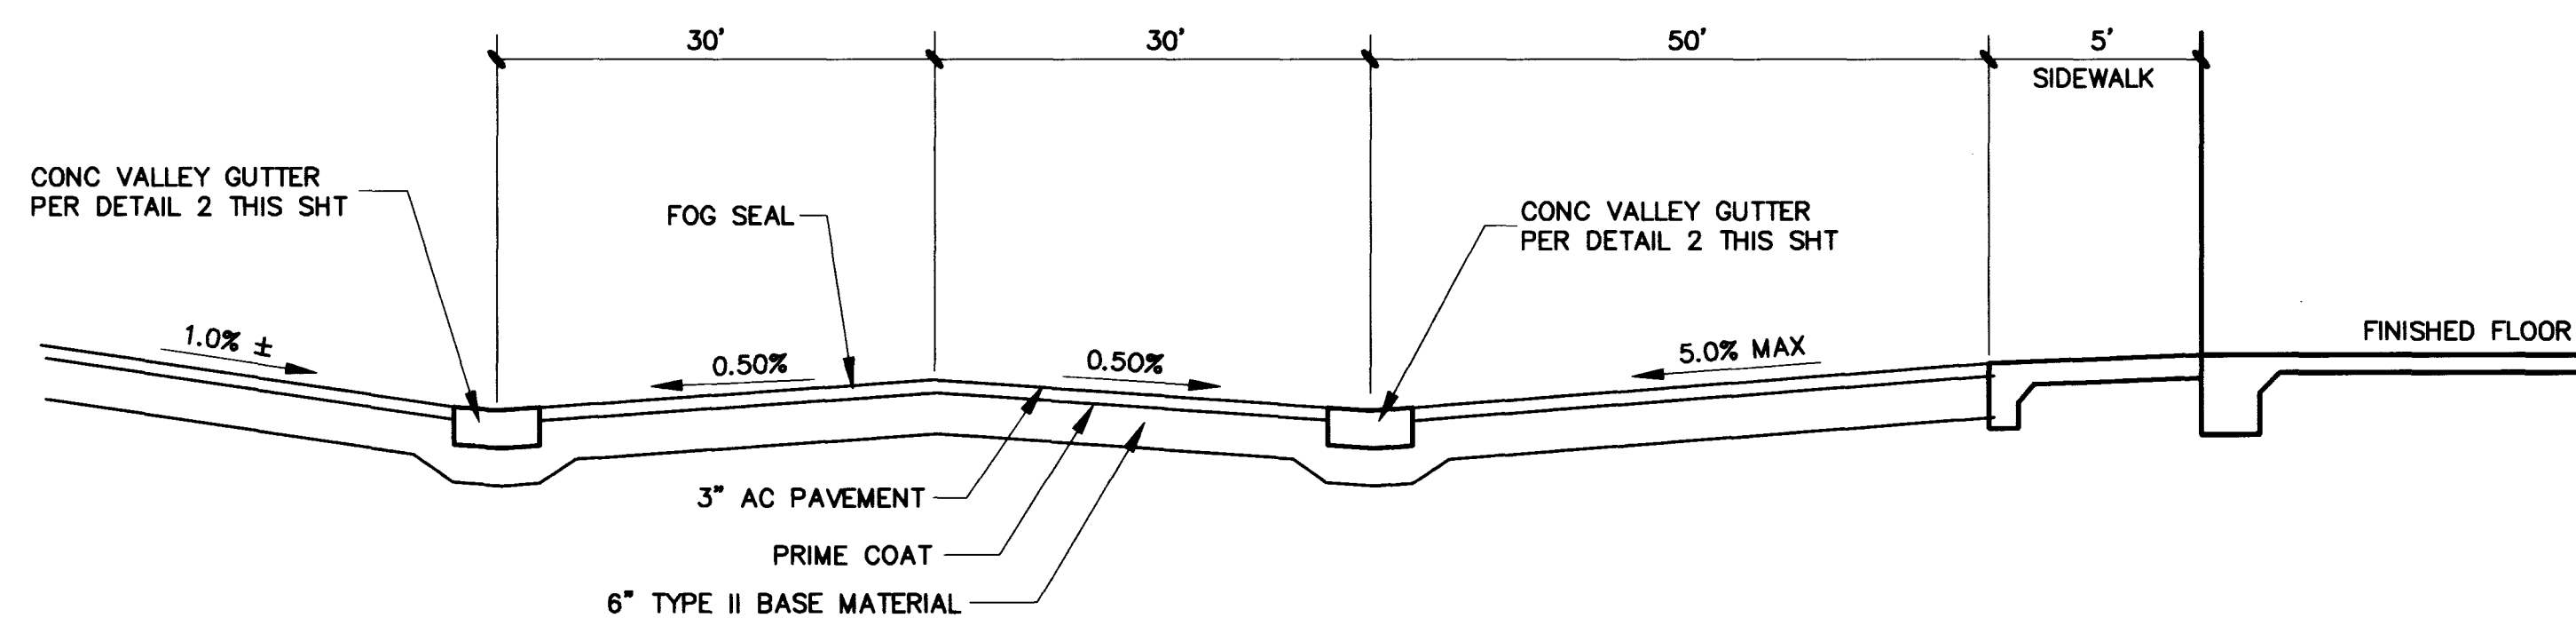

SECTION
NO SCALE


F

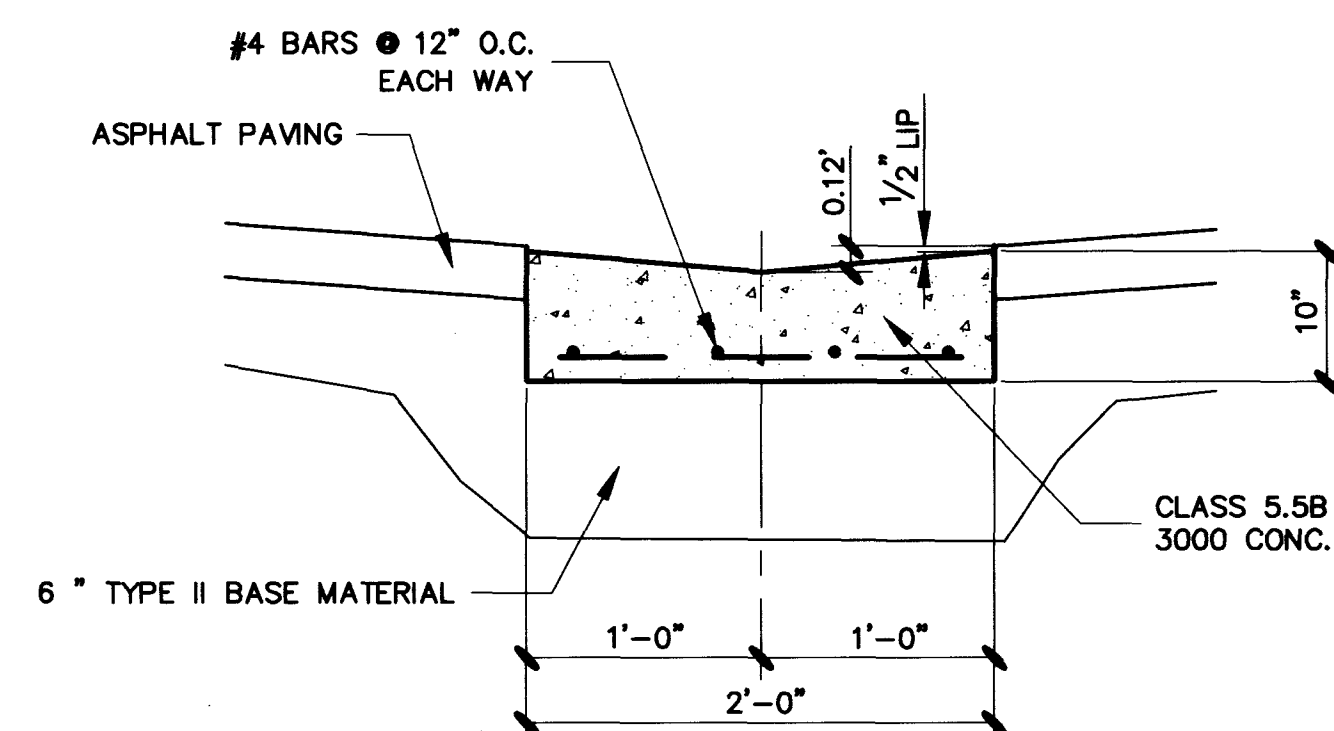

CONCRETE VALLEY GUTTER

DETAIL
NO SCALE:


2

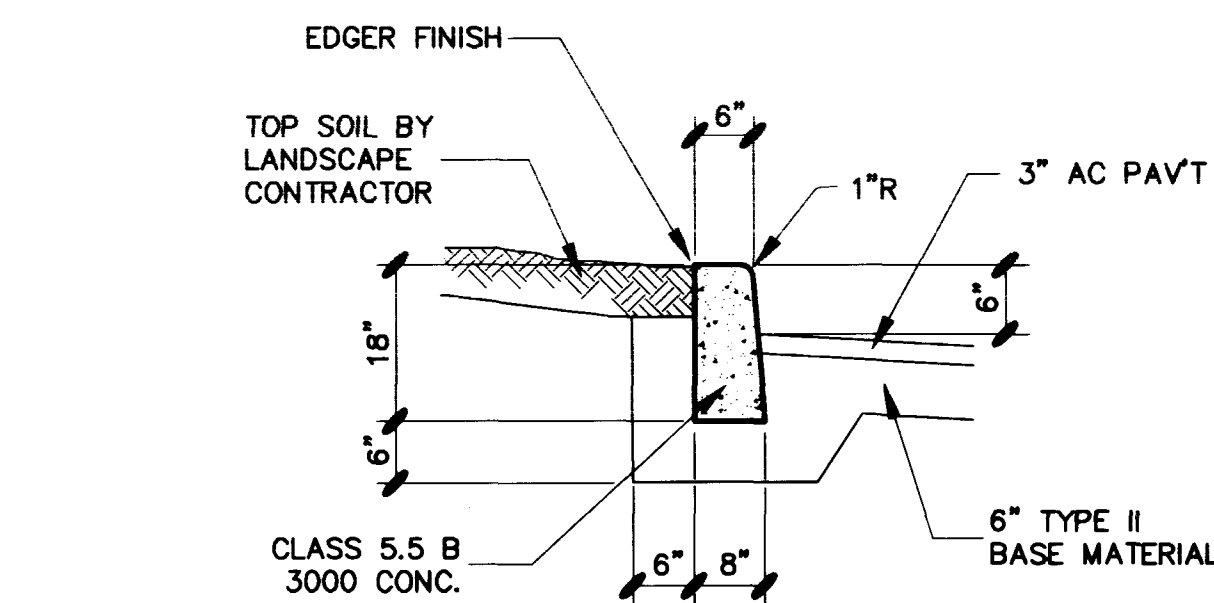

'A' TYPE CURBING


DETAIL
NO SCALE:

1

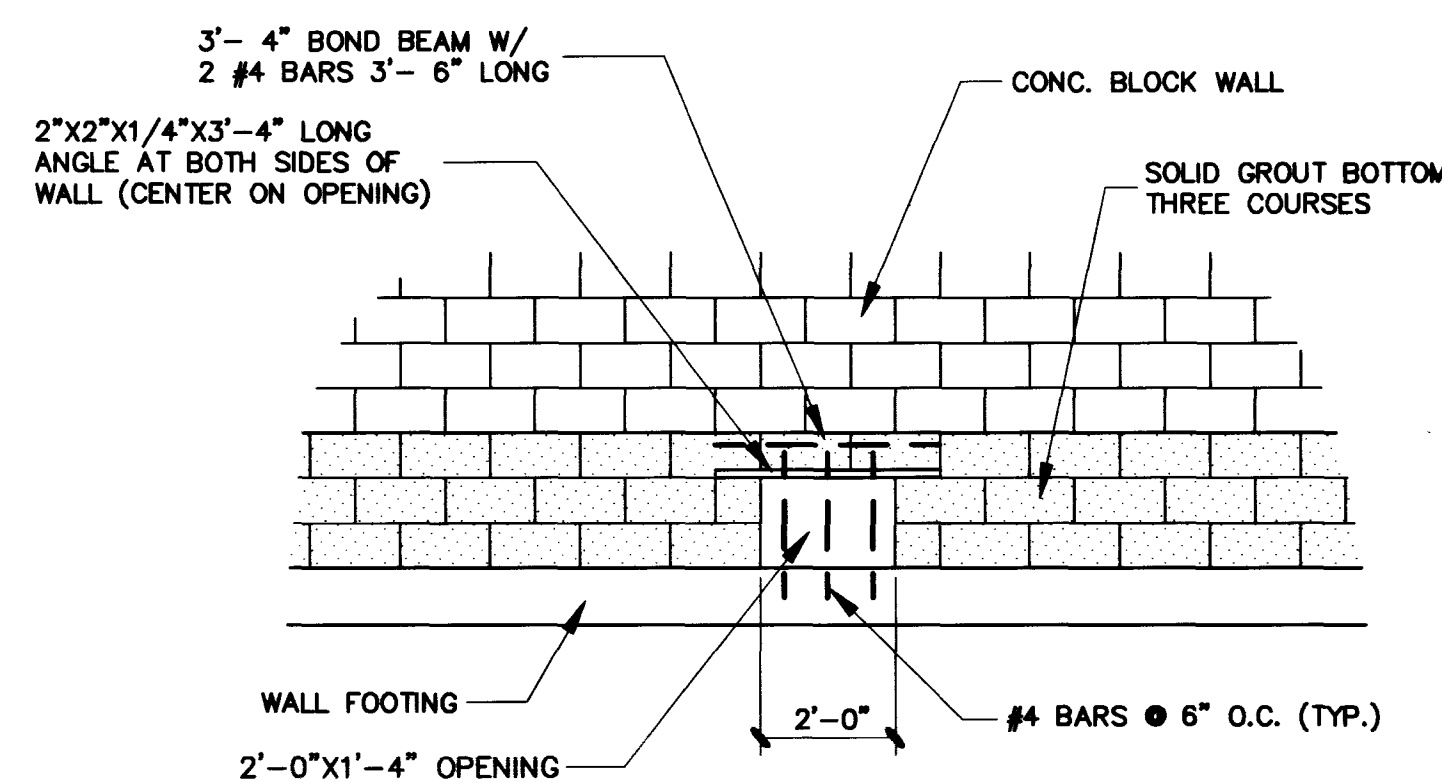


DETAIL
NO SCALE

3

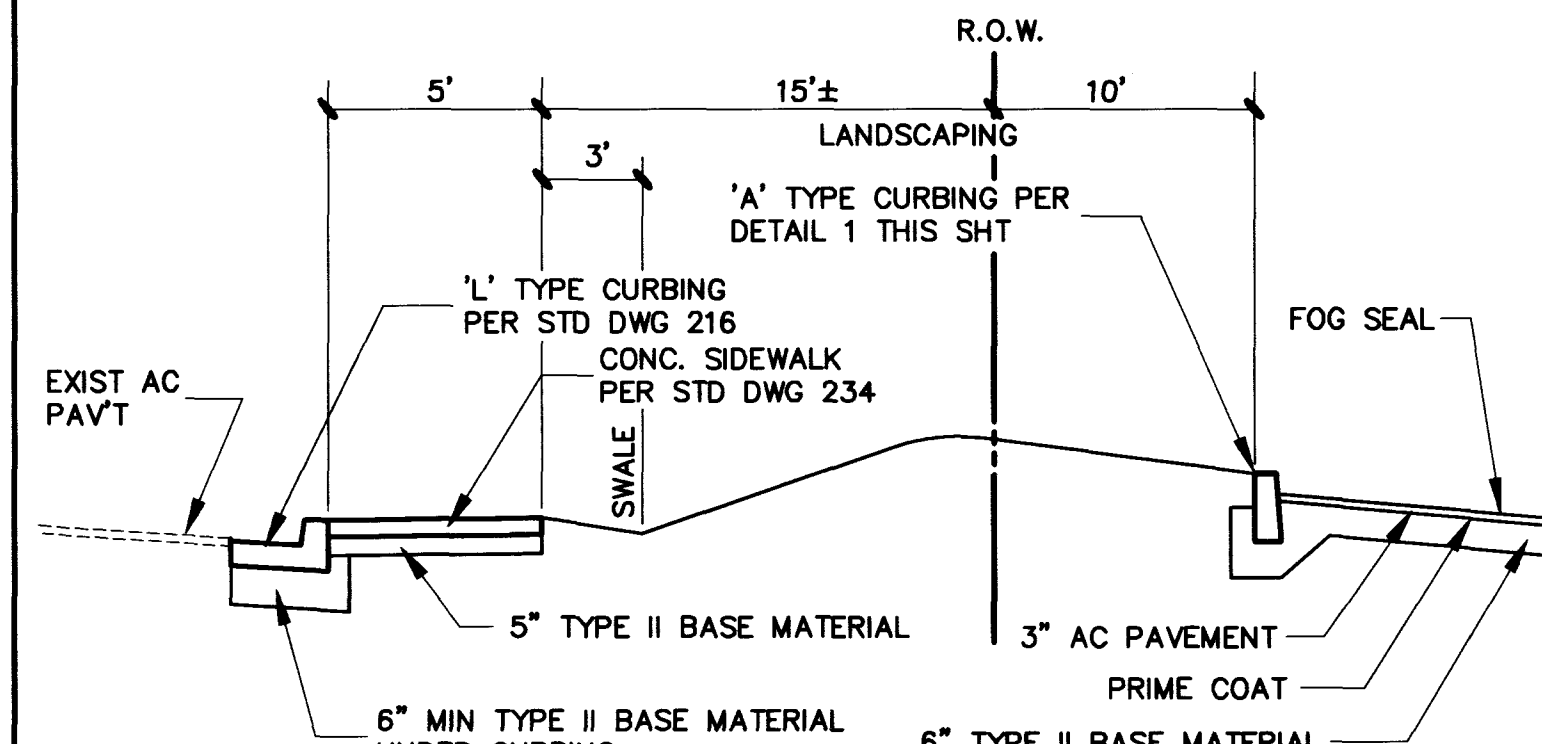


SECTION
NO SCALE

C

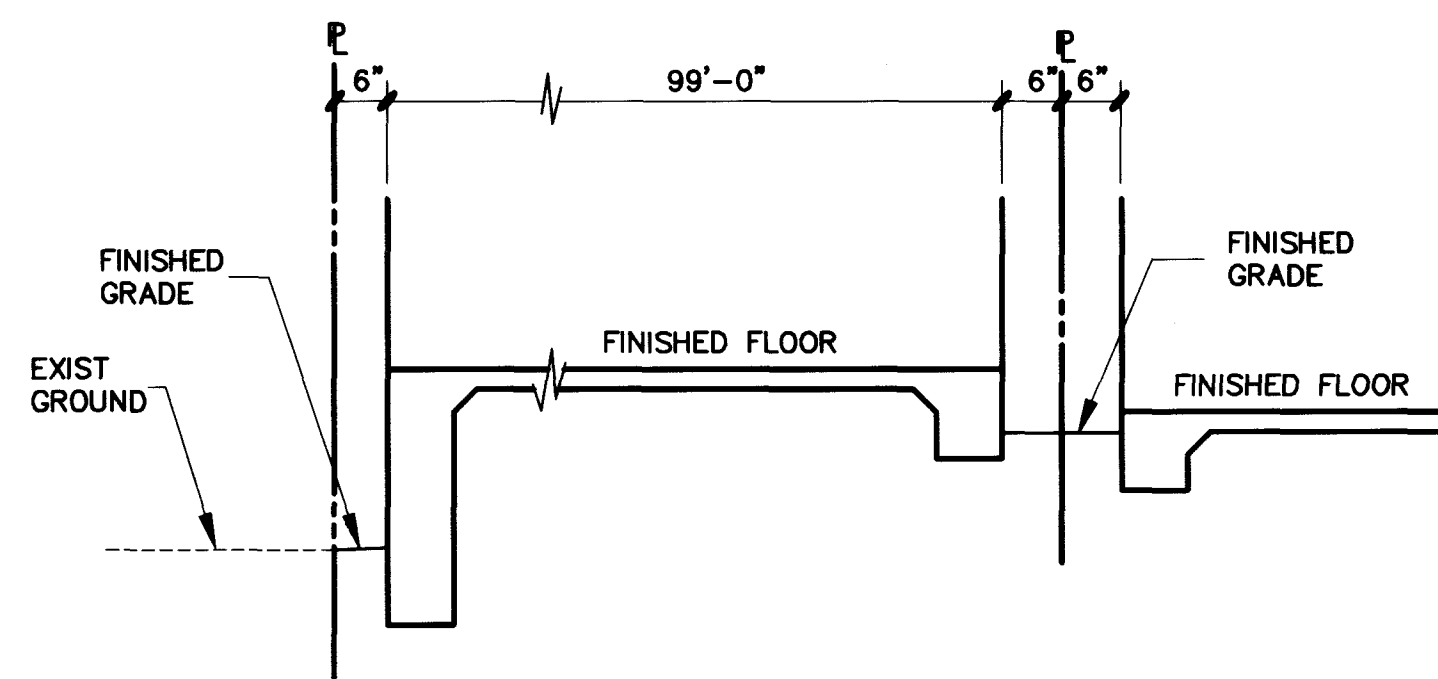


SECTION
NO SCALE

B

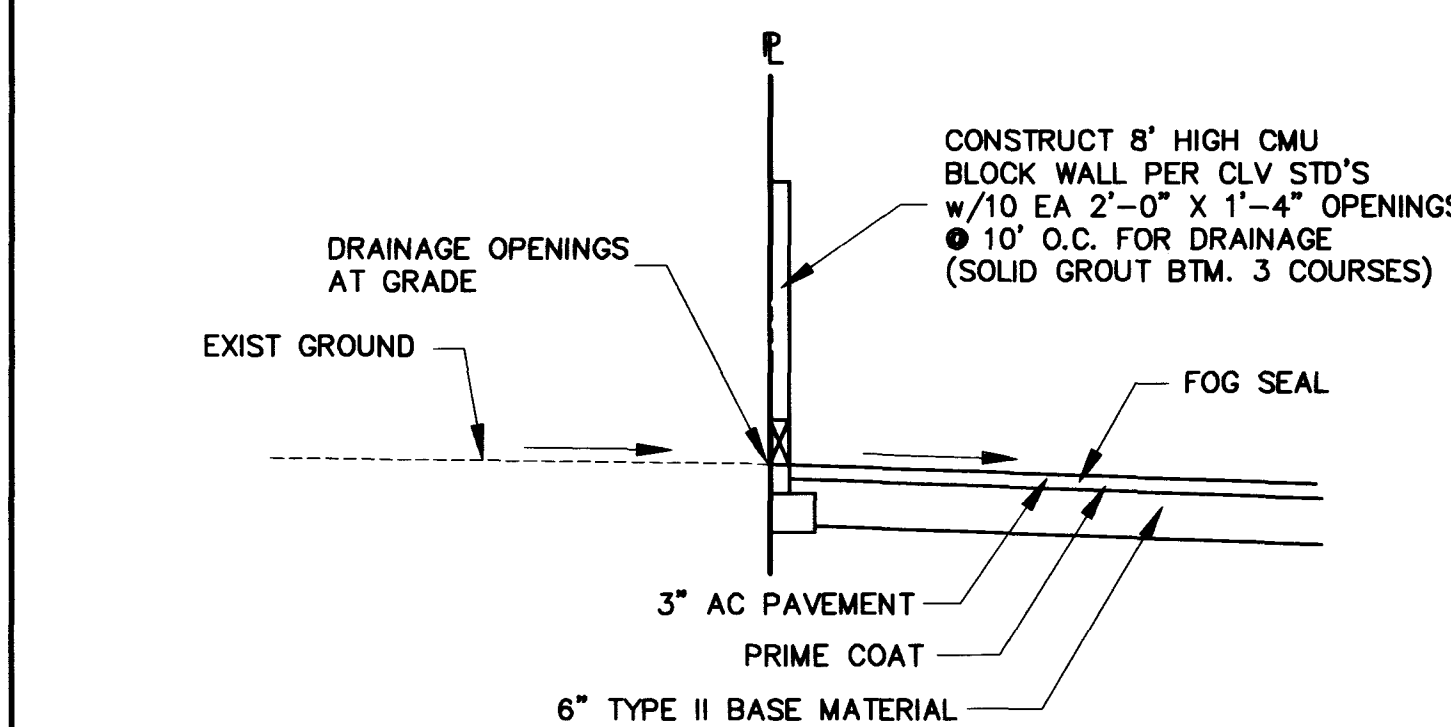


SECTION
NO SCALE

E

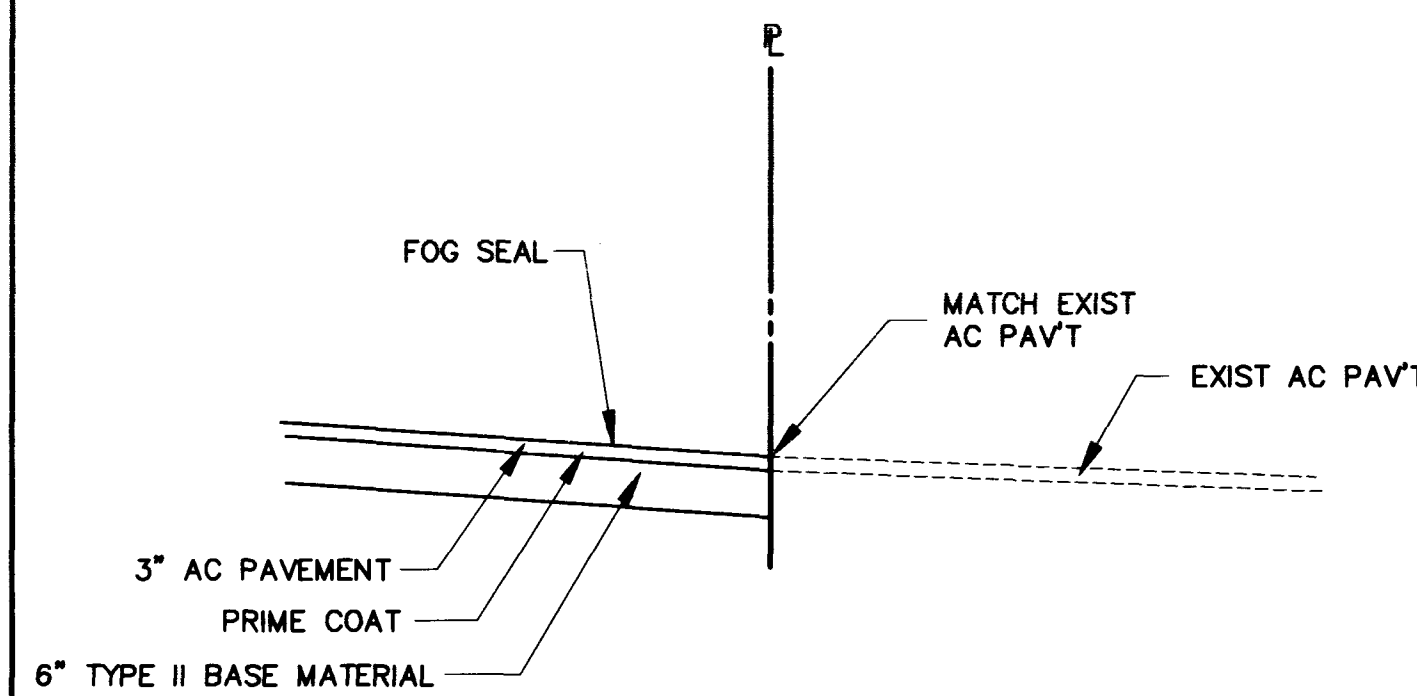

SECTION
NO SCALE

D

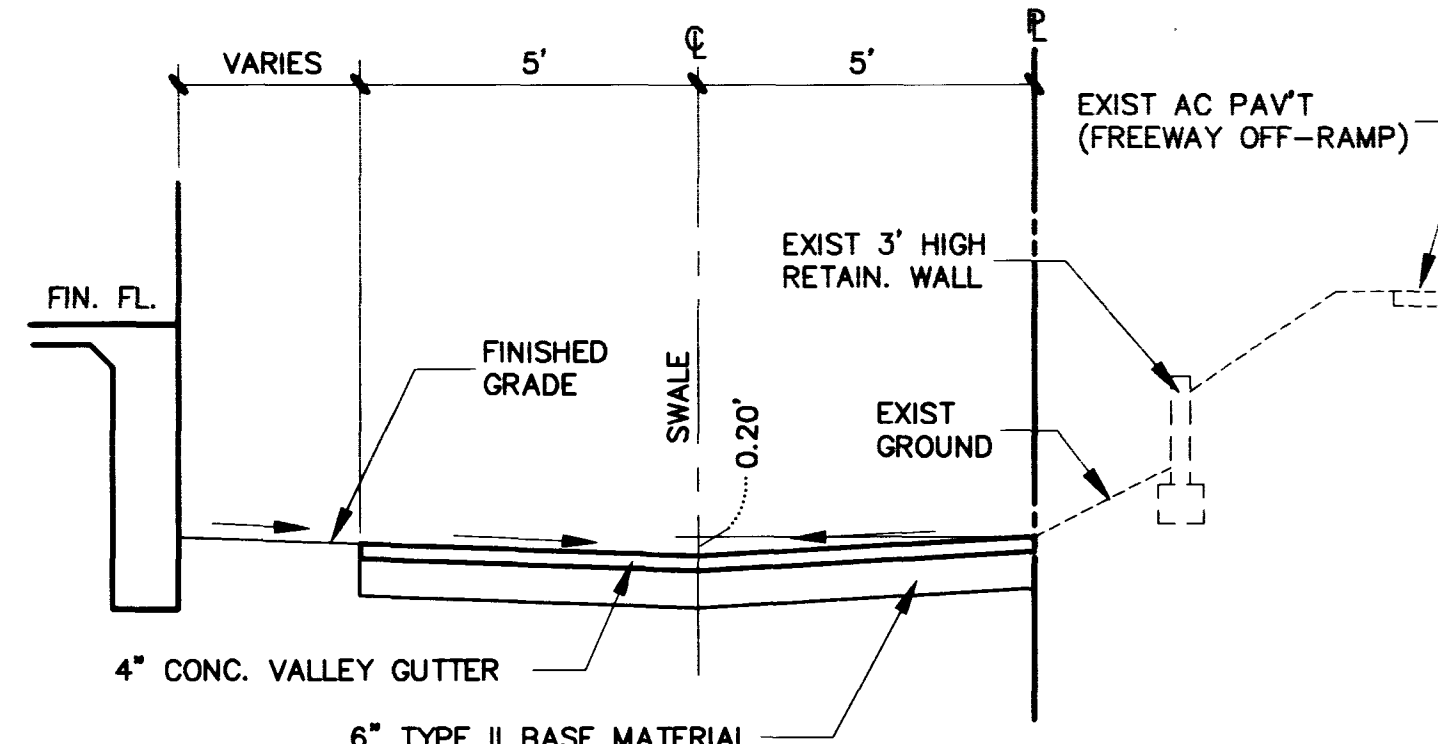

SECTION
NO SCALE

A

SECTION 29, TOWNSHIP 20 SOUTH, RANGE 61 EAST, M.D.B. & M. CITY OF LAS VEGAS

WAREHOUSE No. 2

DETAILS

BAUGHMAN & TURNER, INC. CIVIL ENGINEERS LAND SURVEYORS 1210 HINSON STREET LAS VEGAS, NEVADA 89102 (702) 870-8771

DATE: JUNE 1998
DESIGN: AM
DRAWN: AM
CHECK: AM
SCALE: AS NOTED

PREPARED FOR: WORTHEN DISTRIBUTORS

DATE: 06-13-97
ADD SECTION: 06
REVISIONS: 01/14/97
APD

