


NOTE:  
 COORDINATION WITH CONSTRUCTION OF REDROCK HEIGHTS WOULD ALLOW FOR STREET LIGHT CONDUIT TO BE PLACED ACROSS FIRESTONE DRIVE TO ON-SITE STREET LIGHTS.

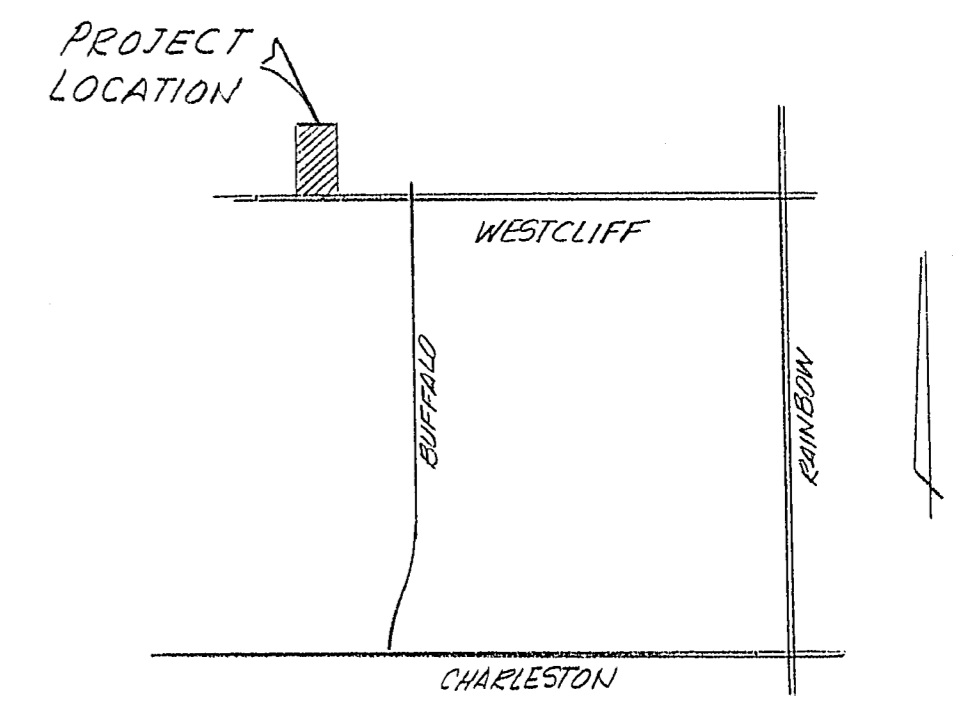

**STREET LIGHT NOTES**

ALL STREET LIGHTING INSTALLATIONS, EXCEPT AS NOTED ON THE STREET LIGHTING PLANS, SHALL CONFORM TO THE STANDARD DETAILS FOR STREET LIGHTING AND TRAFFIC SIGNALS DRAWINGS L-779 (INCLUDING STANDARD STREET LIGHTING NOTES) WITH REVISIONS NO LATER THAN MARCH 26, 1976. THESE INSTALLATIONS SHALL ALSO CONFORM TO THE UNIFORM STANDARD SPECIFICATIONS FOR PUBLIC WORKS CONSTRUCTION OF OFF-SITE IMPROVEMENTS, CLARK COUNTY AREA, NEVADA AND THE UNIFORM STANDARD DRAWINGS FOR PUBLIC WORKS CONSTRUCTION, CLARK COUNTY, AREA, WHERE APPLICABLE.


**QUANTITY ESTIMATE**

1 1/4" CONDUIT	950 LF
NO. 3 1/2" P.B.	2 EA
11 GA. POLE	5 EA
100 W. HPS	3 EA
250 W. HPS	3 EA
EX. ST. LIGHT	
ST. NAME SIGN	2 EA
CLV. STD. BARRICADE	1 EA

APPROVAL

*Gene B. ...* 11/16/83  
 CLV CHIEF LAND DEVELOPMENT AND FLOOD CONTROL DATE

NEVADA POWER COMPANY DATE

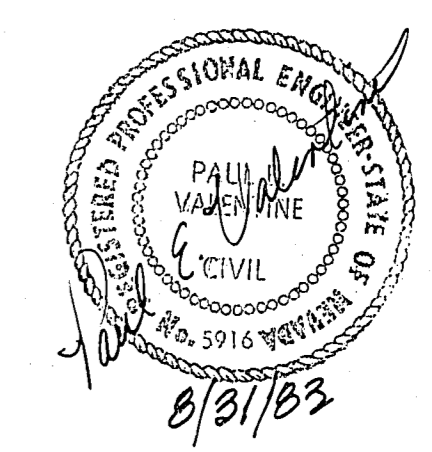

**ENGINEERS & SURVEYORS INCORPORATED** 7022 W. CHARLESTON BLVD. LAS VEGAS, NEV. 89117 PHONE: 702 - 363 - 6415

**WORTHEN ESTATES**

MASTER STREET LIGHT PLAN

DRWN. REV	DES. REV	CHKD.	DATE 7/25/83
WO. NO.	H. SCALE 1"=40'	V. SCALE N/A	SHEET 7 OF 7

7-9-97 2078-3365